



PLAN CADASTRAL
UAT BRANCENI, judetul TELEORMAN
SECTOR 10
Scara 1:1000
Sistem de proiectie STEREO 70
Plansa 1/1

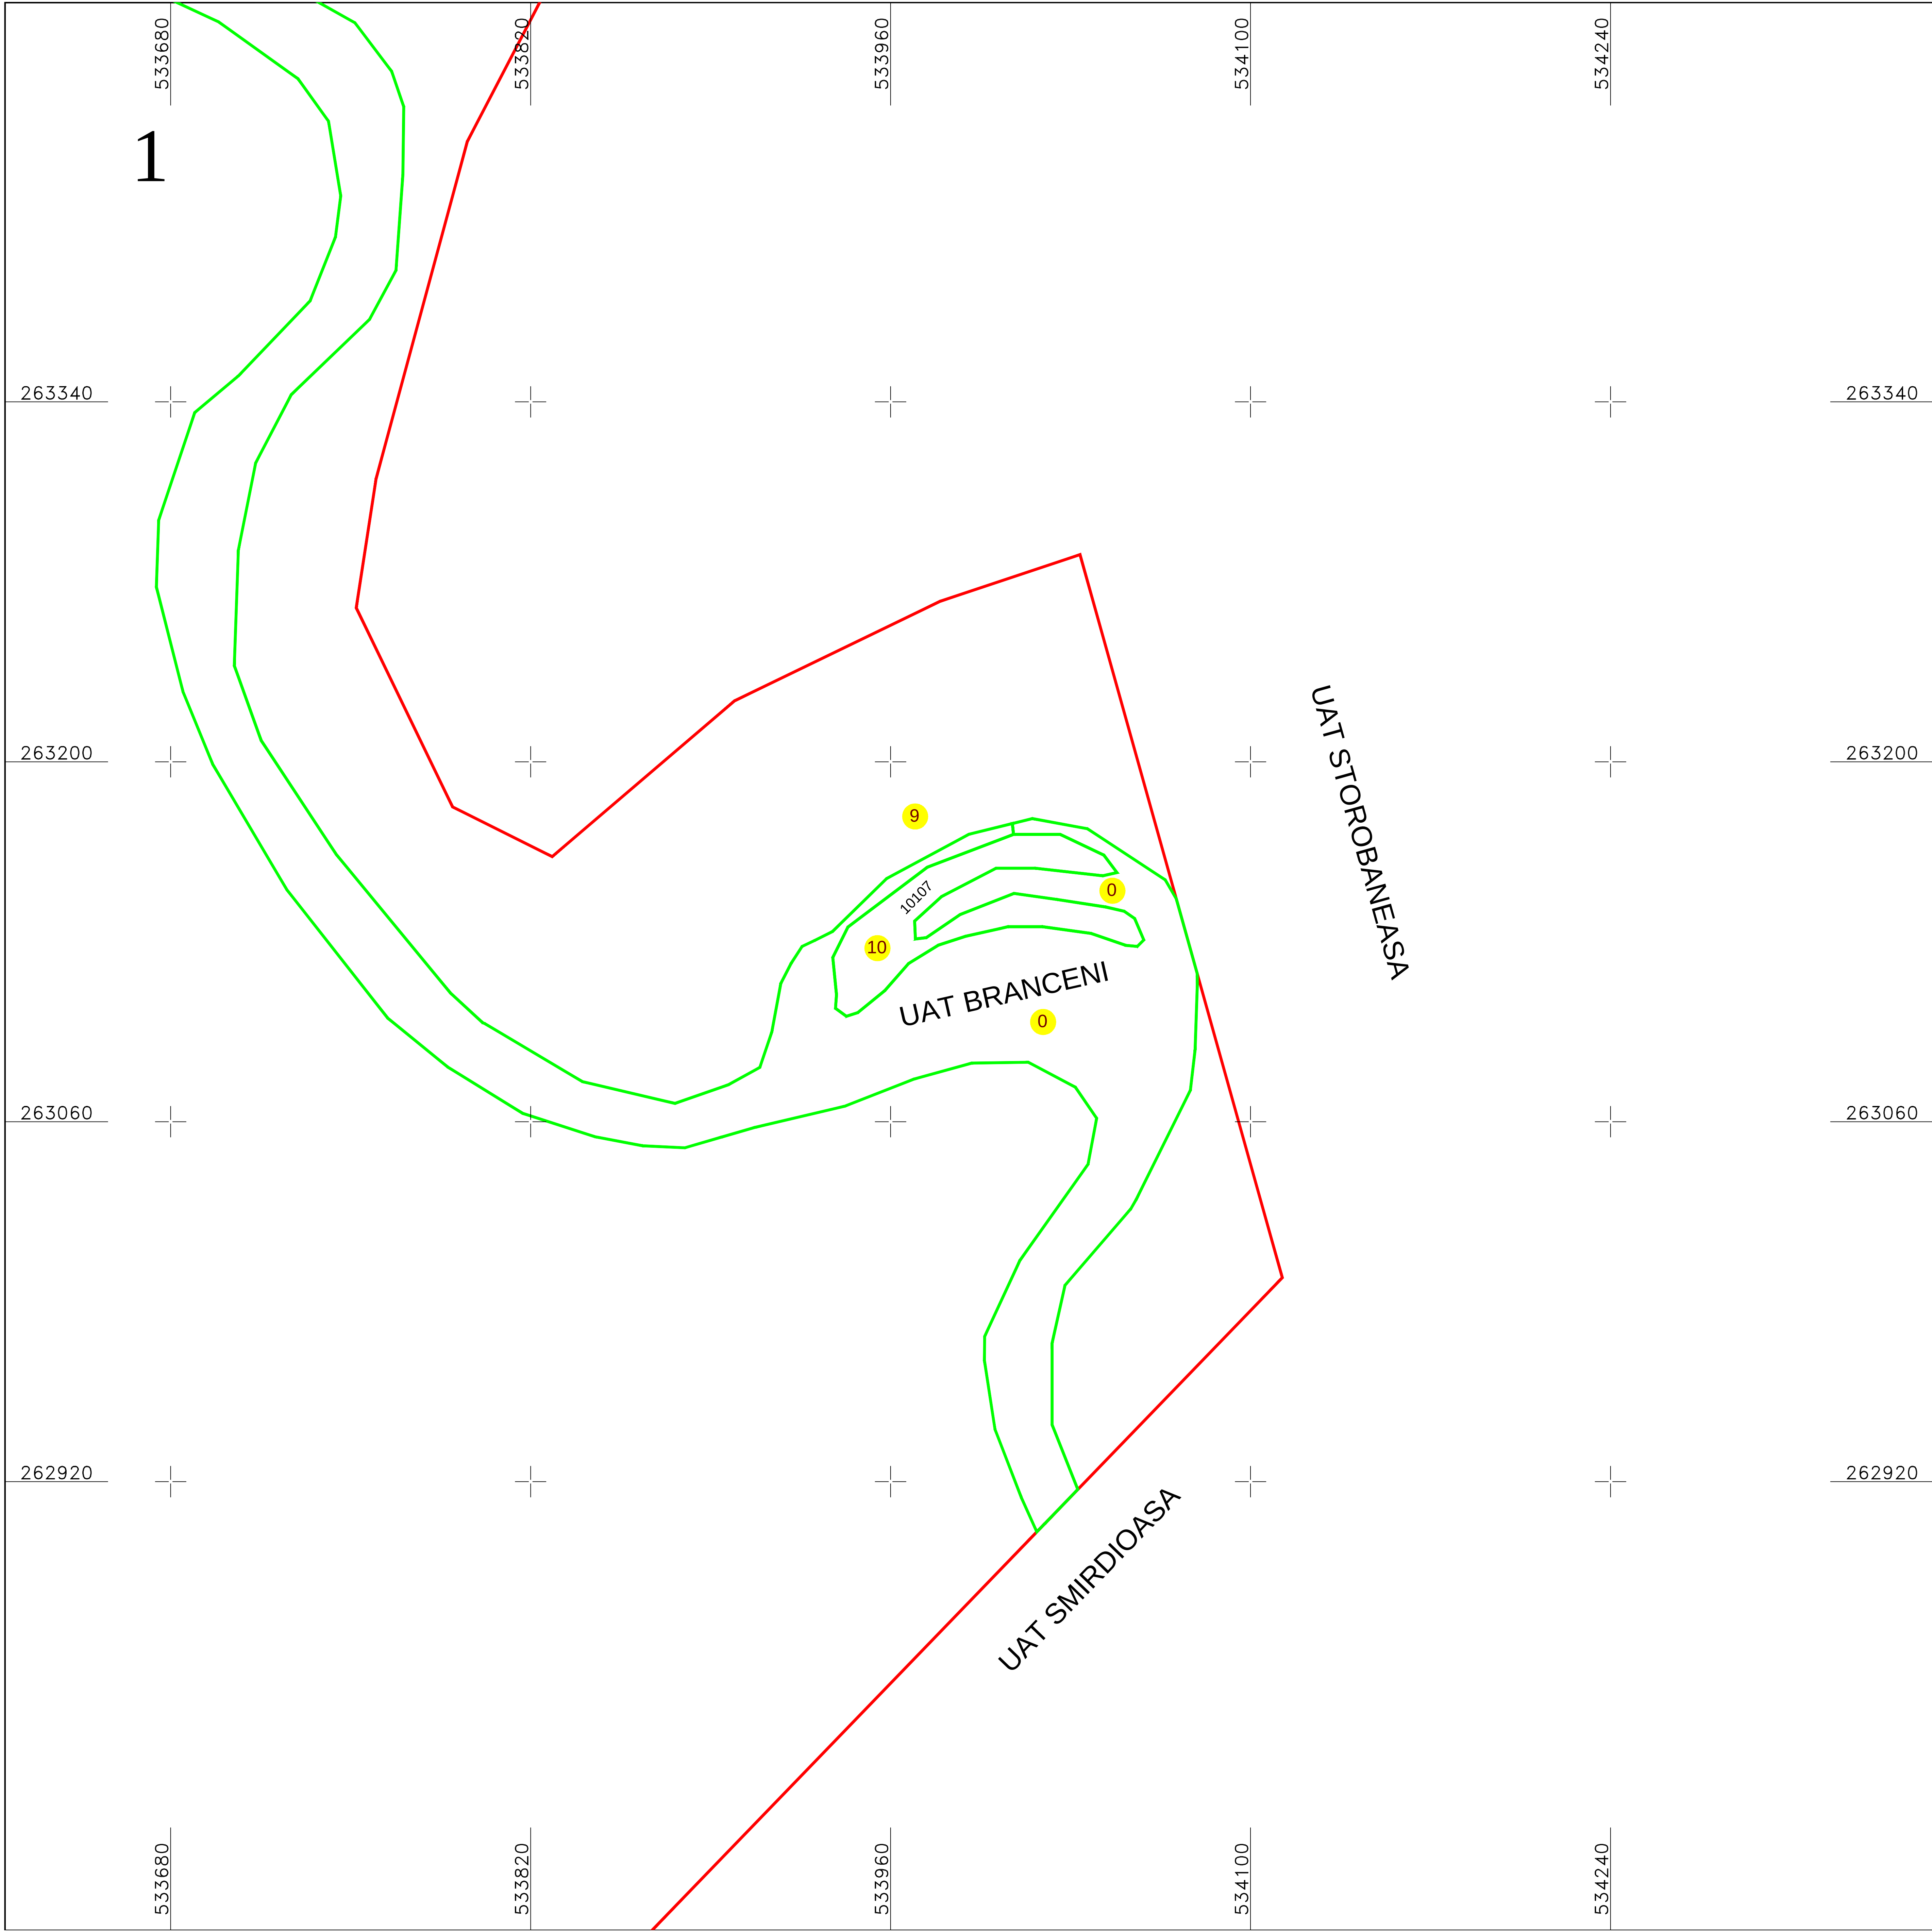

Schita dispunerii planselor

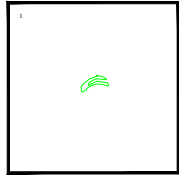

LEGENDĂ

10	Numar sector cadastral
TELEORMAN	Judet
BRANCENI	UAT
Branceni	Localitati
PLAN CADASTRAL	Titlu
Sector cadastral nr. 10	Subtitluri, Sector cadastral
1:1000	Scara
10088	ID

	Limita tarlalelor
	Limita UAT
	Limita sectoarelor cadastrale
	Limita intravilan
	Limita imobil
	Limita constructiilor cu caracter permanent

Documente spre publicare

ANCPI
Servicii de înregistrare sistematică in Sistemul Integrat de Cadastru si Carte Funciară a imobilelor situate in UAT Branceni, jud. Teleorman
S.C. GEODETIC SYS S.R.L. Data iulie 2024