


PLAN CADASTRAL  
 UAT BANLOC  
 JUDEȚ TIMIȘ  
 Sector 127  
 Sistem de proiectie STEREOGRAFIC 1970  
 Copie spre publicare  
 Scara 1 : 2000



Schita de dispunere a sectoarelor cadastrale  
 UAT BANLOC

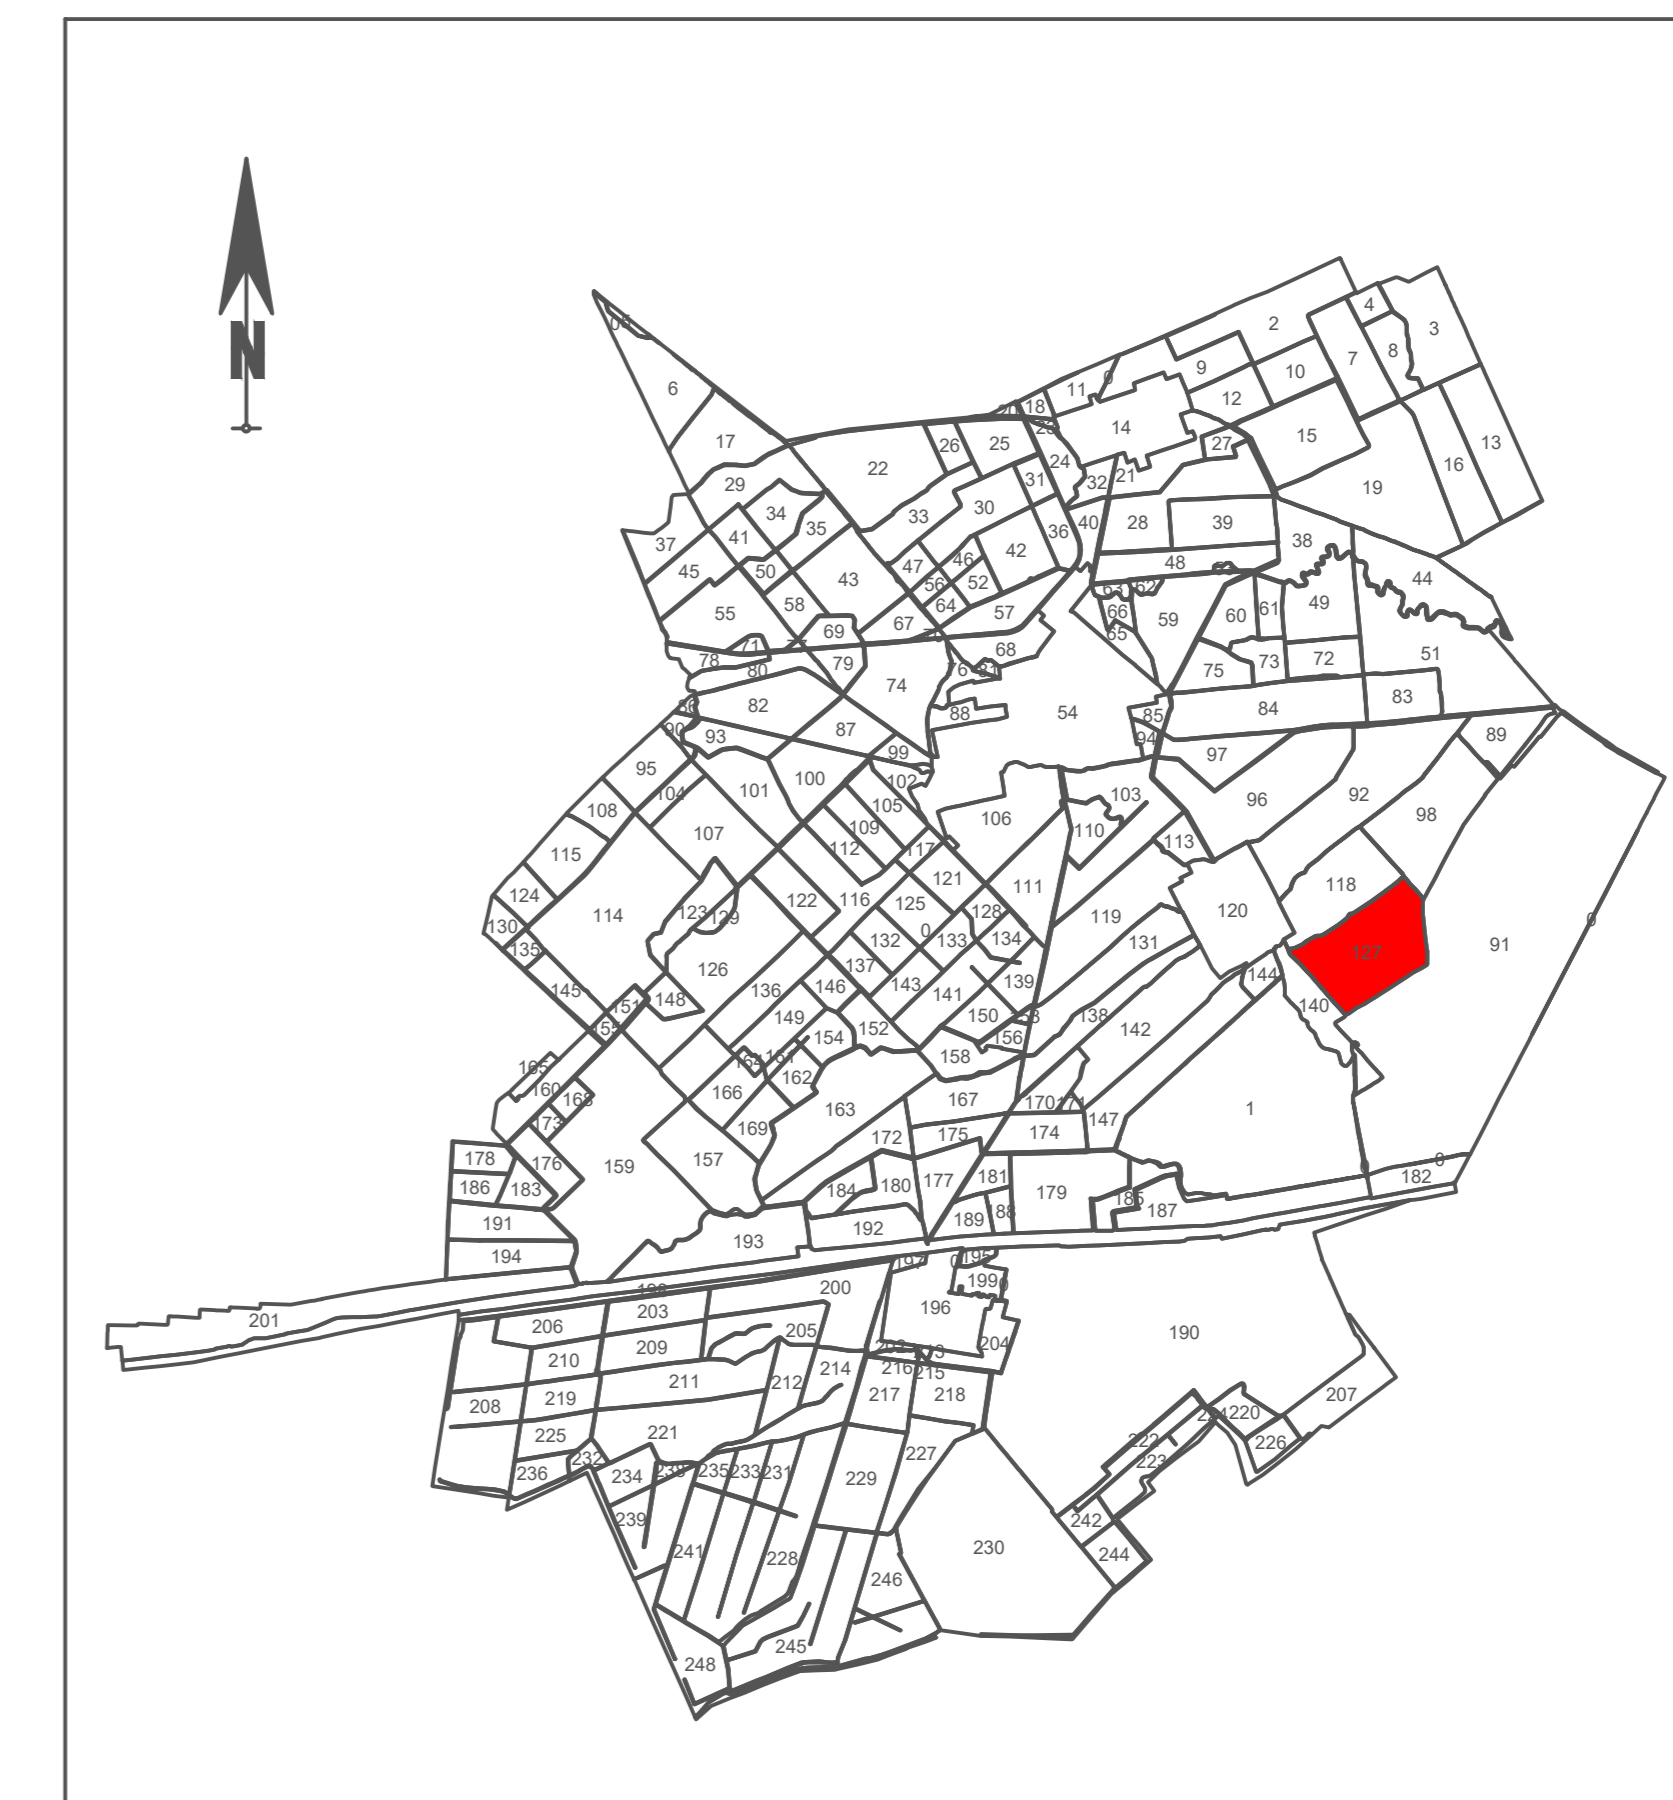

LEGENDA

Identificator	2971
Nr. Sector	127
Nr. Tarla	A2053
Limita Intravilan	— (blue line)
Limita Sector	— (green line)
Limita Canal	— (blue line)
Limita Imobil	— (grey line)
Limita Constructii	— (grey line)
Constructii	C1

VIZAT,  
 COMISIA LOCALA DE FOND FUNCJAR  
 Presedinte Comisie  
 Data : .....

EXECUTANT  
 SC OTNIEL SRL  
 DATA: 01.2024

CERTIFICAT DE AUTORIZARE  
 Nr. 1776/04.04.2019  
 Darius-Otinel M.  
 RACOLITIA  
 CATEGORIA A

CERTIFICAT DE AUTORIZARE  
 Nr. 1623 / 30.08.2019  
 SC OTNIEL SRL  
 Timișoara  
 Clasa III