

PLAN CADASTRAL

UAT BANLOC

JUDEȚ TIMIȘ


Sector 135

Sistem de proiectie STEREOGRAFIC 1970

Copie spre publicare

Scara 1 : 2000

Schita de dispunere a sectoarelor cadastrale UAT BANLOC

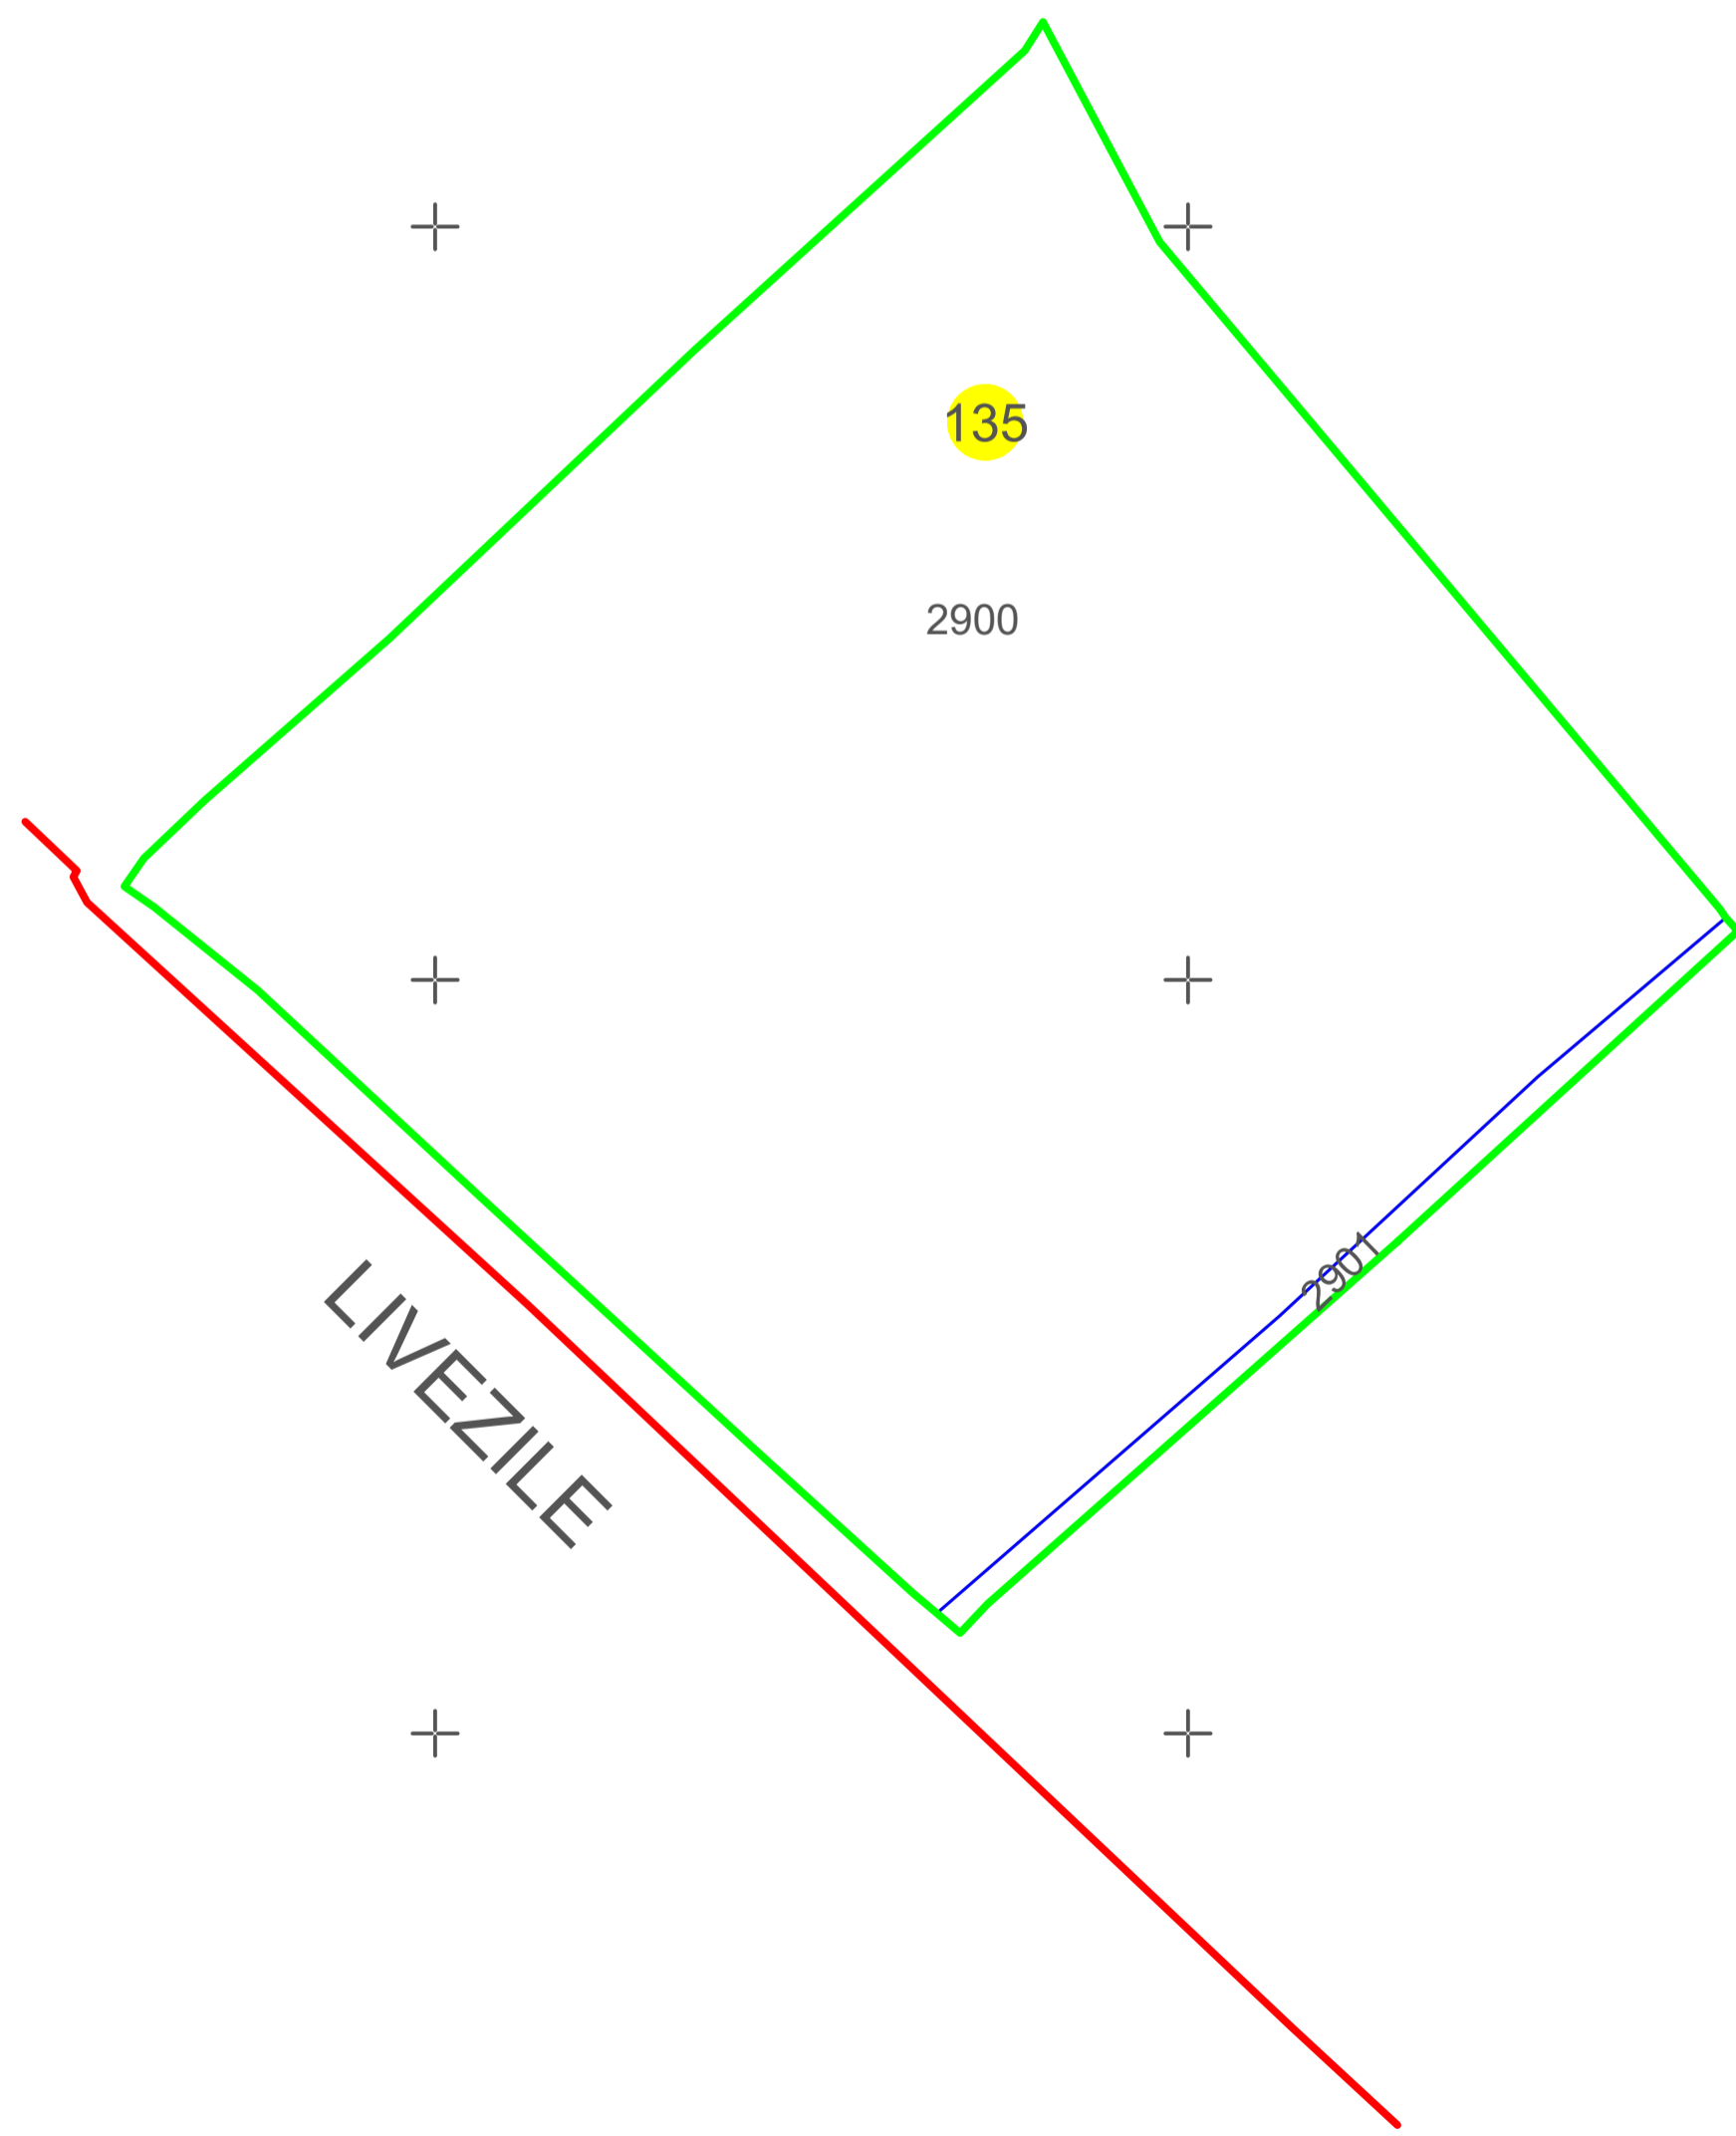

LEGENDA

Identificator	2900
Nr. Sector	135
Limita Sector	
Limita Canal	
Limita Imobil	
Limita UAT	

VIZAT,
COMISIA LOCALA DE FOND FUNCICIAR
Presedinte Comisie
Data :

EXECUTANT
SC OTNIEL SRL
DATA: 08.2023

CERTIFICAT DE AUTORIZARE
Seria RO-B-J
Nr. 1623 / 30.08.2019
SC OTNIEL SRL
Timișoara
Clasa III asanaj

CERTIFICAT DE AUTORIZARE
Seria RO-B-J
Nr. 1623 / 30.08.2019
SC OTNIEL SRL
Timișoara
Clasa III asanaj