



PLAN CADASTRAL
 UAT BANLOC
 JUDEȚ TIMIȘ
 Sector 174
 Sistem de proiectie STEREOGRAFIC 1970
 Copie spre publicare
 Scara 1 : 2000

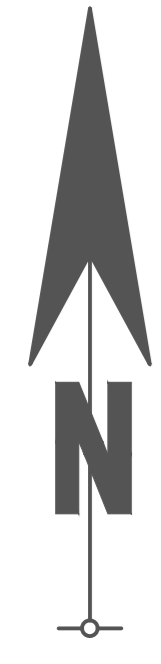

Schita de dispunere a sectoarelor cadastrale
 UAT BANLOC

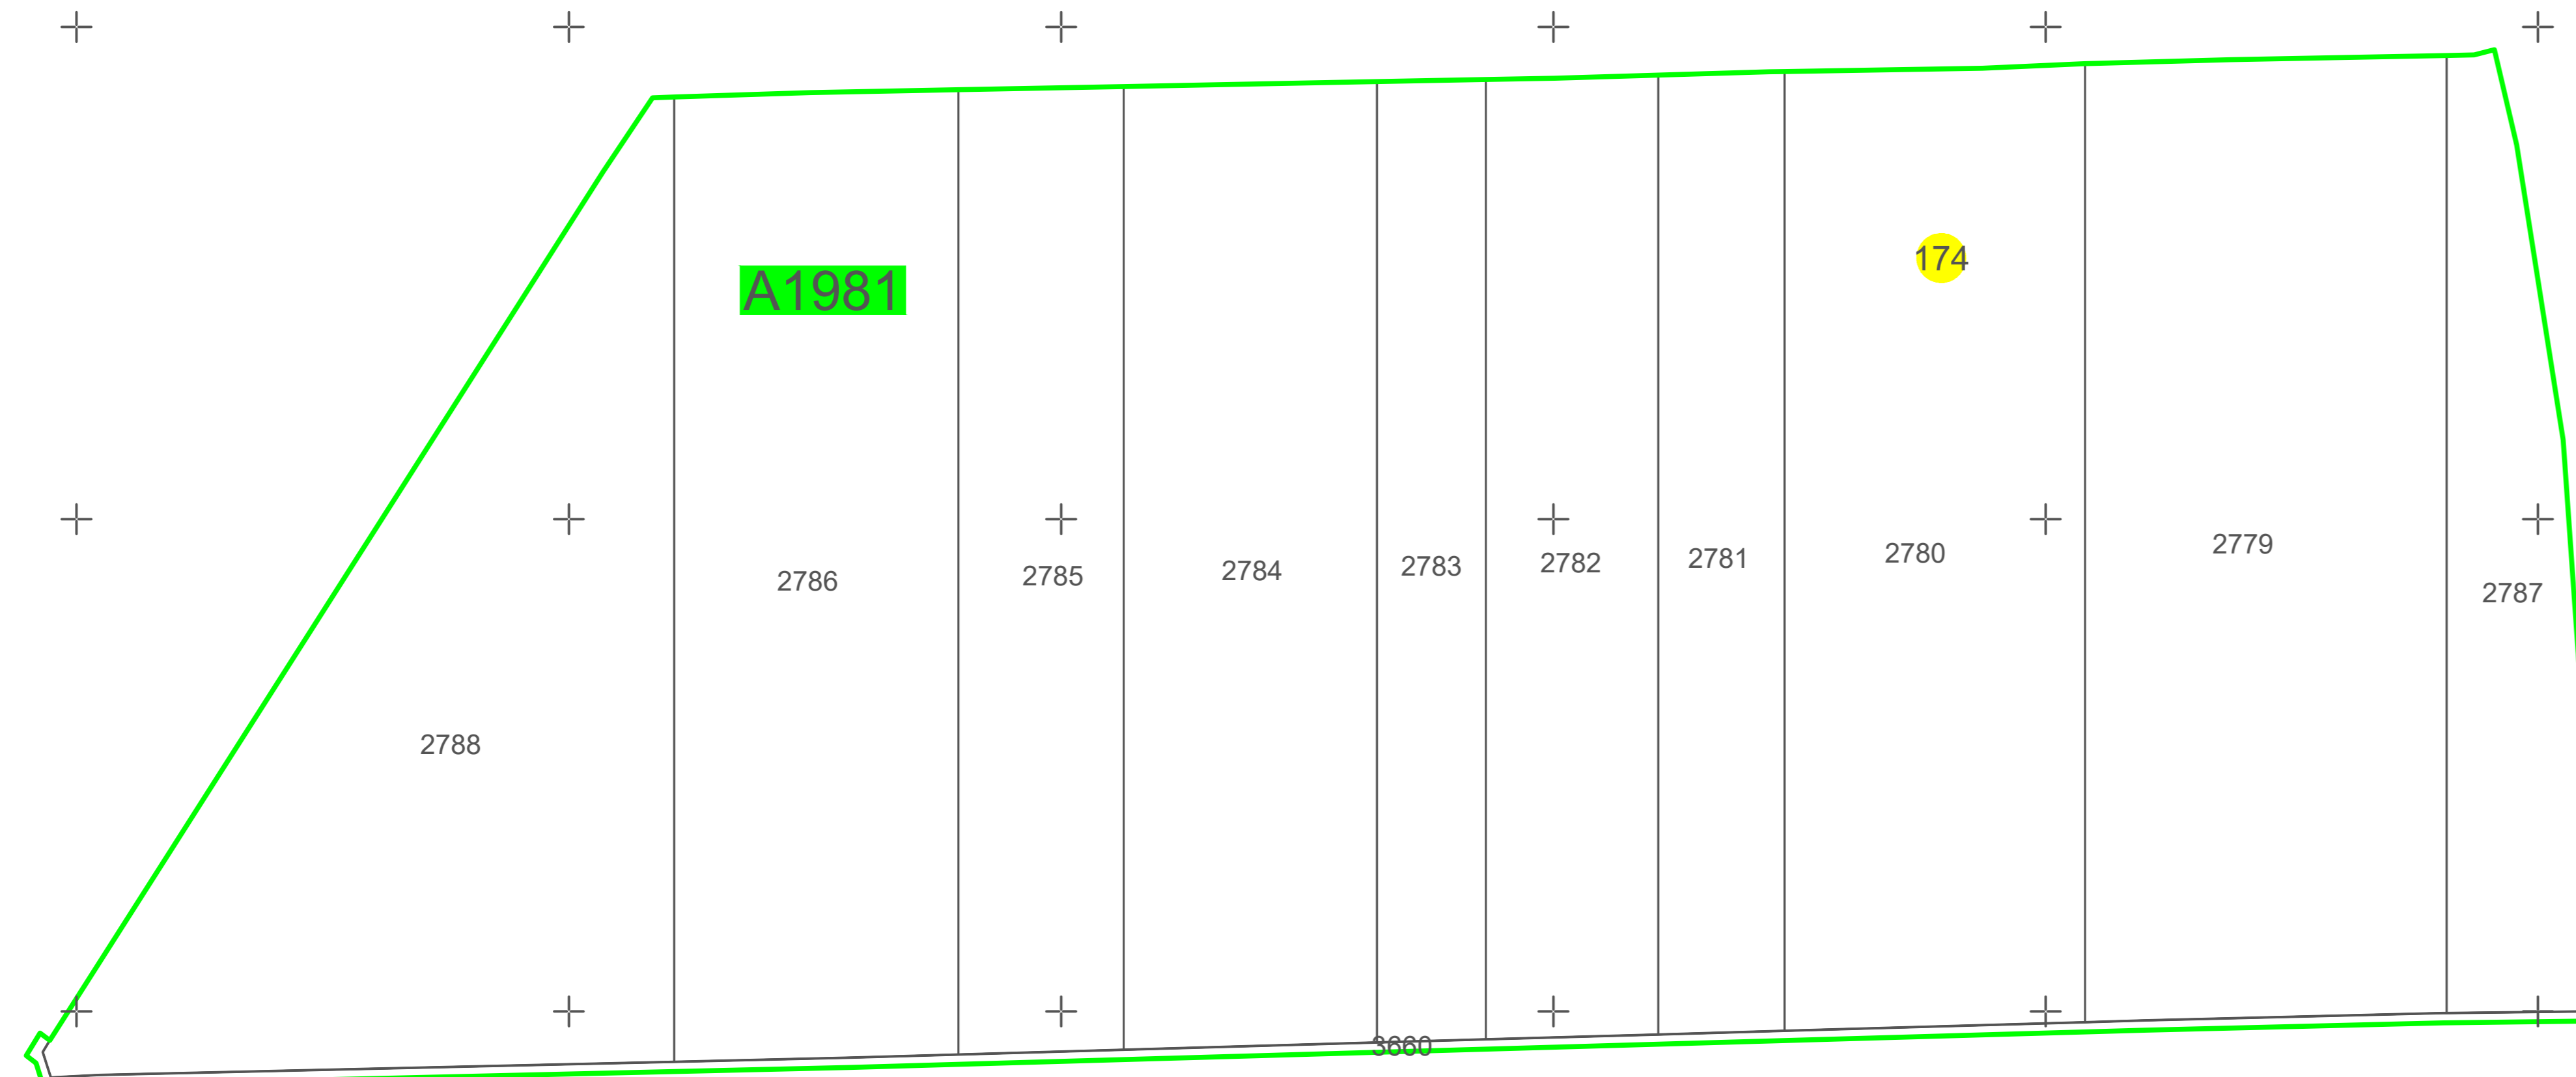

LEGENDA

Identificator	2780
Nr. Sector	174
Nr. Tarla	A1981
Limita Sector	
Limita Imobil	

VIZAT,
 COMISIA LOCALA DE FOND FUNCJAR
 Presedinte Comisie
 Data :

EXECUTANT
 SC OTNIEL SRL
 DATA: 01.2024

CERTIFICAT DE AUTORIZARE
 Nr. 1776 / 2014
 Darius-Otinel M
 RACIARTEA
 CATEGORIA A

CERTIFICAT DE AUTORIZARE
 Nr. 1423 / 30.08.2019
 SC OTNIEL SRL
 Timișoara
 Clasa III