

# PLAN CADASTRAL

UAT BANLOC

JUDEȚ TIMIȘ


Sector 185

Sistem de proiectie STEREOGRAFIC 1970

Copie spre publicare

Scara 1 : 2000

## Schita de dispunere a sectoarelor cadastrale UAT BANLOC

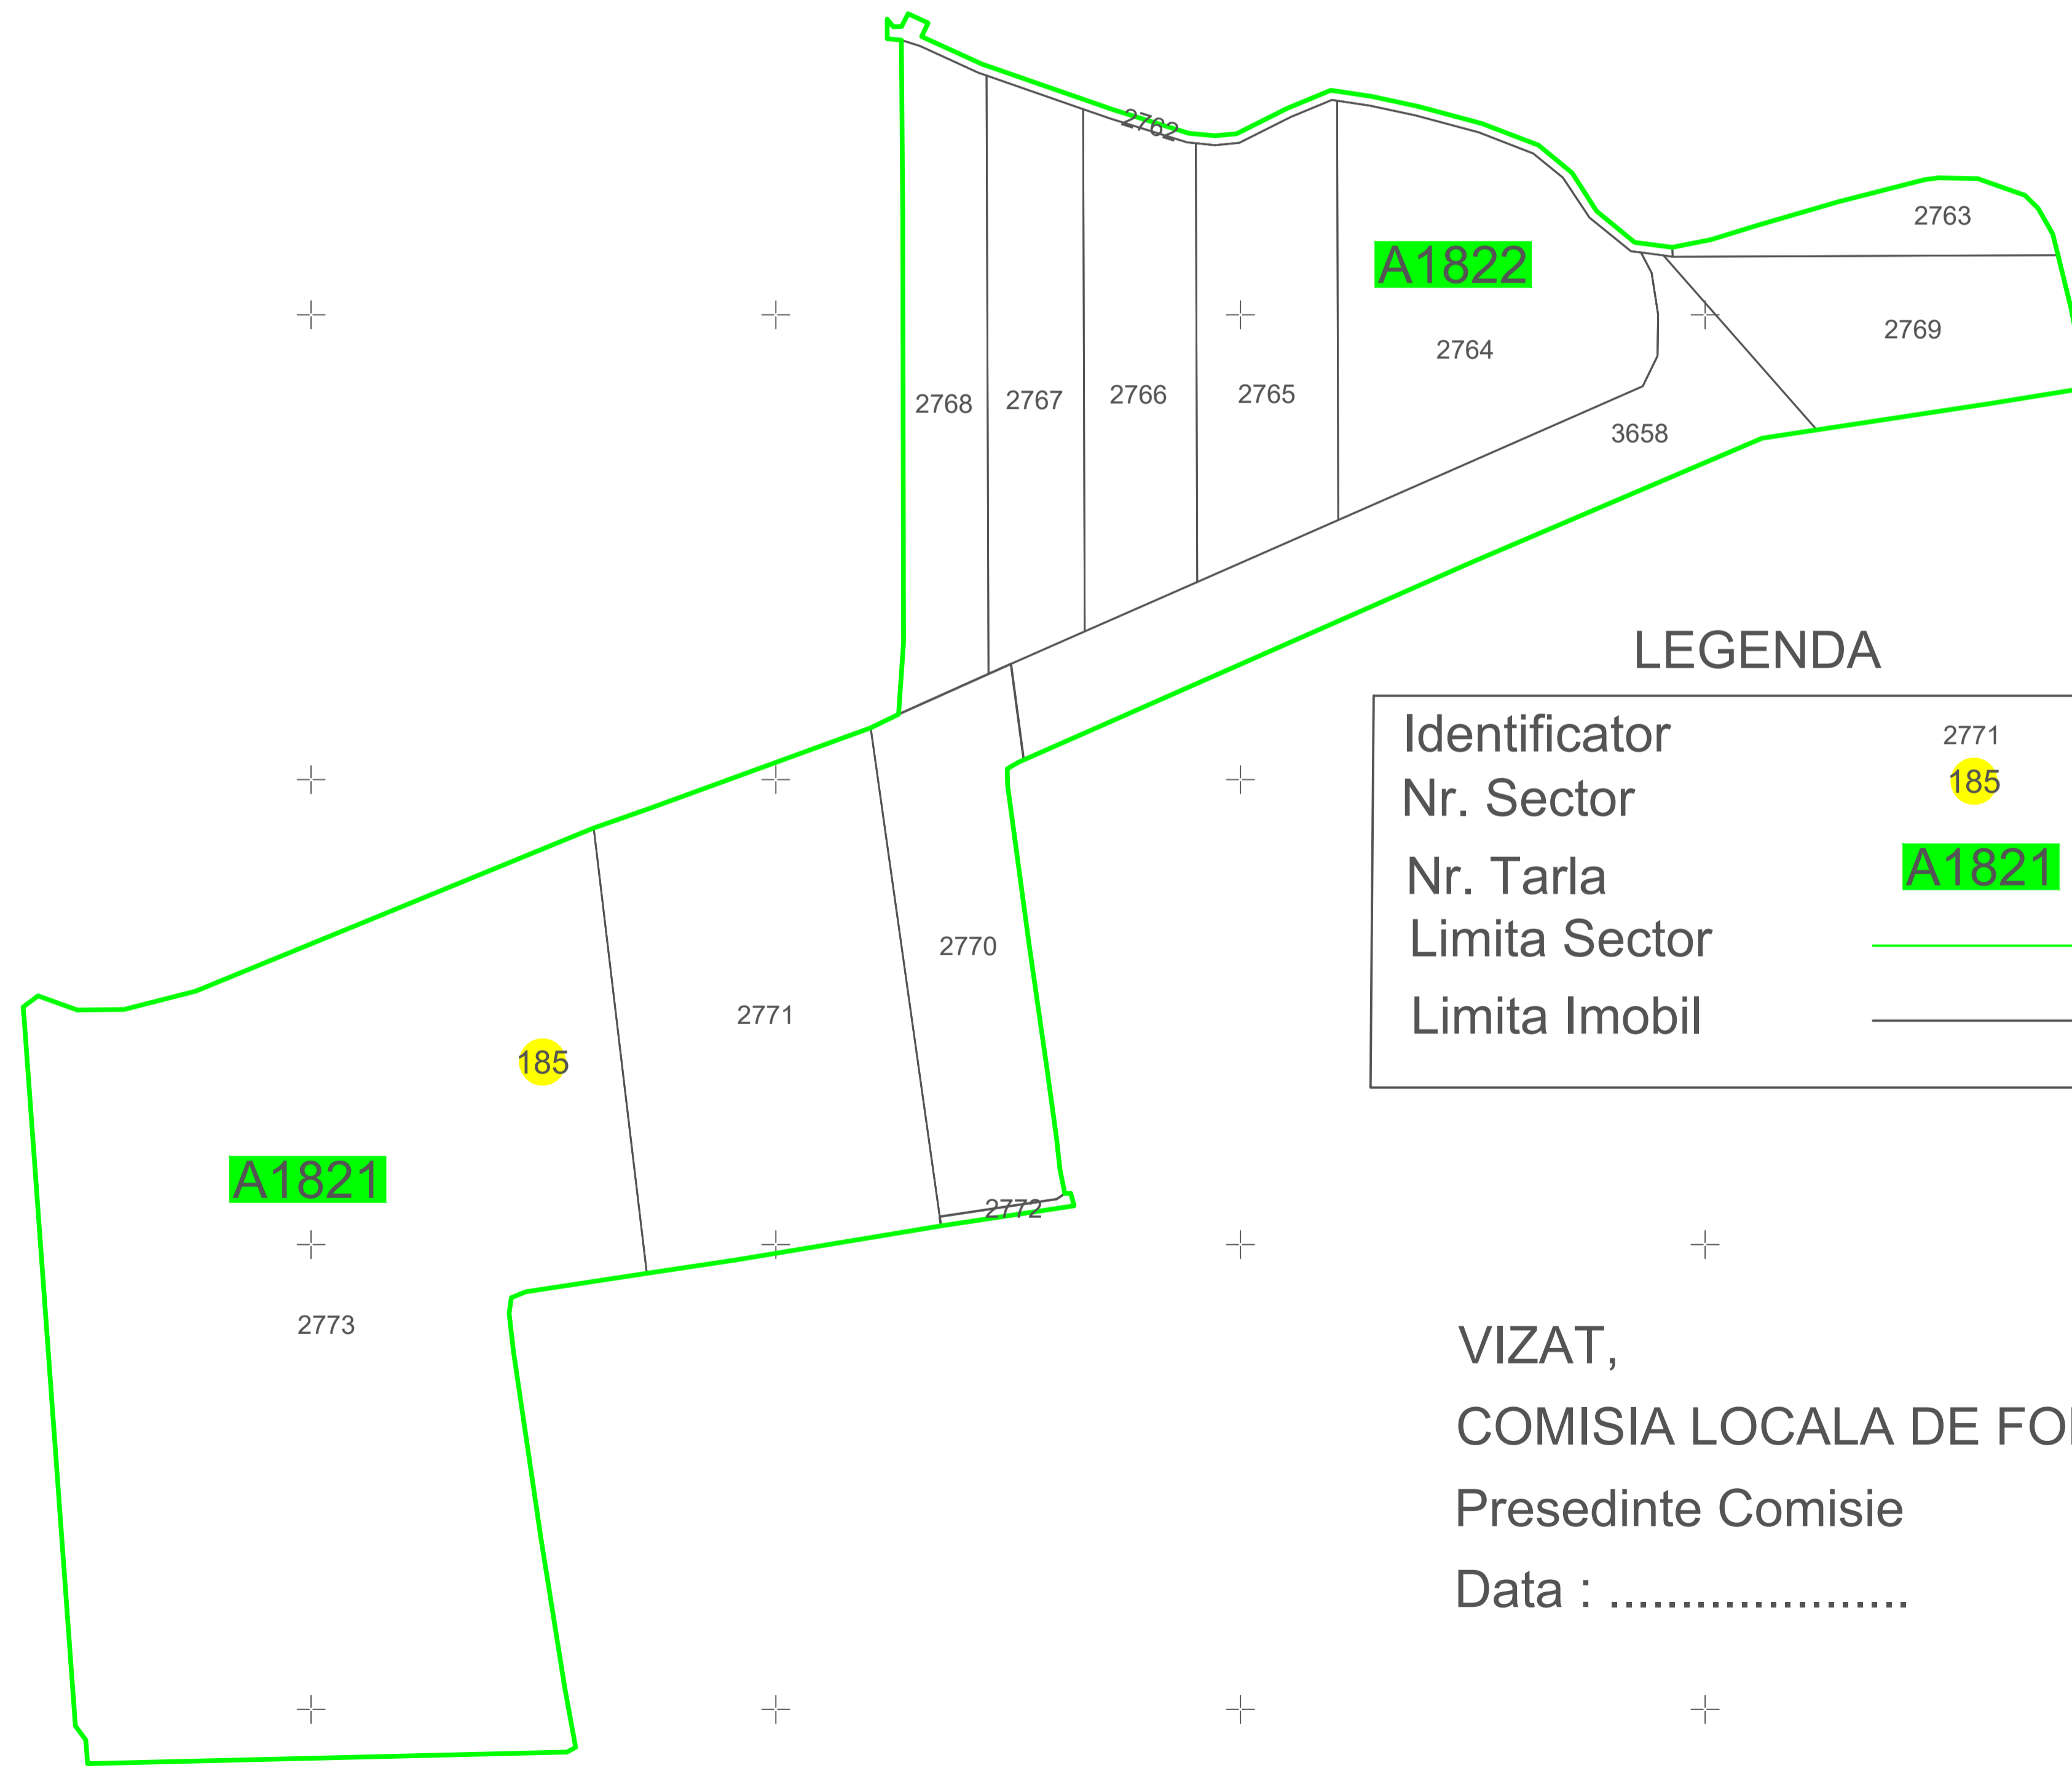

### LEGENDA

|               |                      |
|---------------|----------------------|
| Identificator | 2771                 |
| Nr. Sector    | 185                  |
| Nr. Tarla     | A1821                |
| Limita Sector | — (thick green line) |
| Limita Imobil | — (thin black line)  |

VIZAT,  
COMISIA LOCALA DE FOND FUNCJAR  
Presedinte Comisie  
Data : .....

CERTIFICAT DE AUTORIZARE  
SC OTNIEL SRL  
Nr. 1623 / 30.08.2019  
Timișoara

CERTIFICAT DE AUTORIZARE  
SC OTNIEL SRL  
Nr. 1623 / 30.08.2019  
Timișoara

DATA: 01.2024