
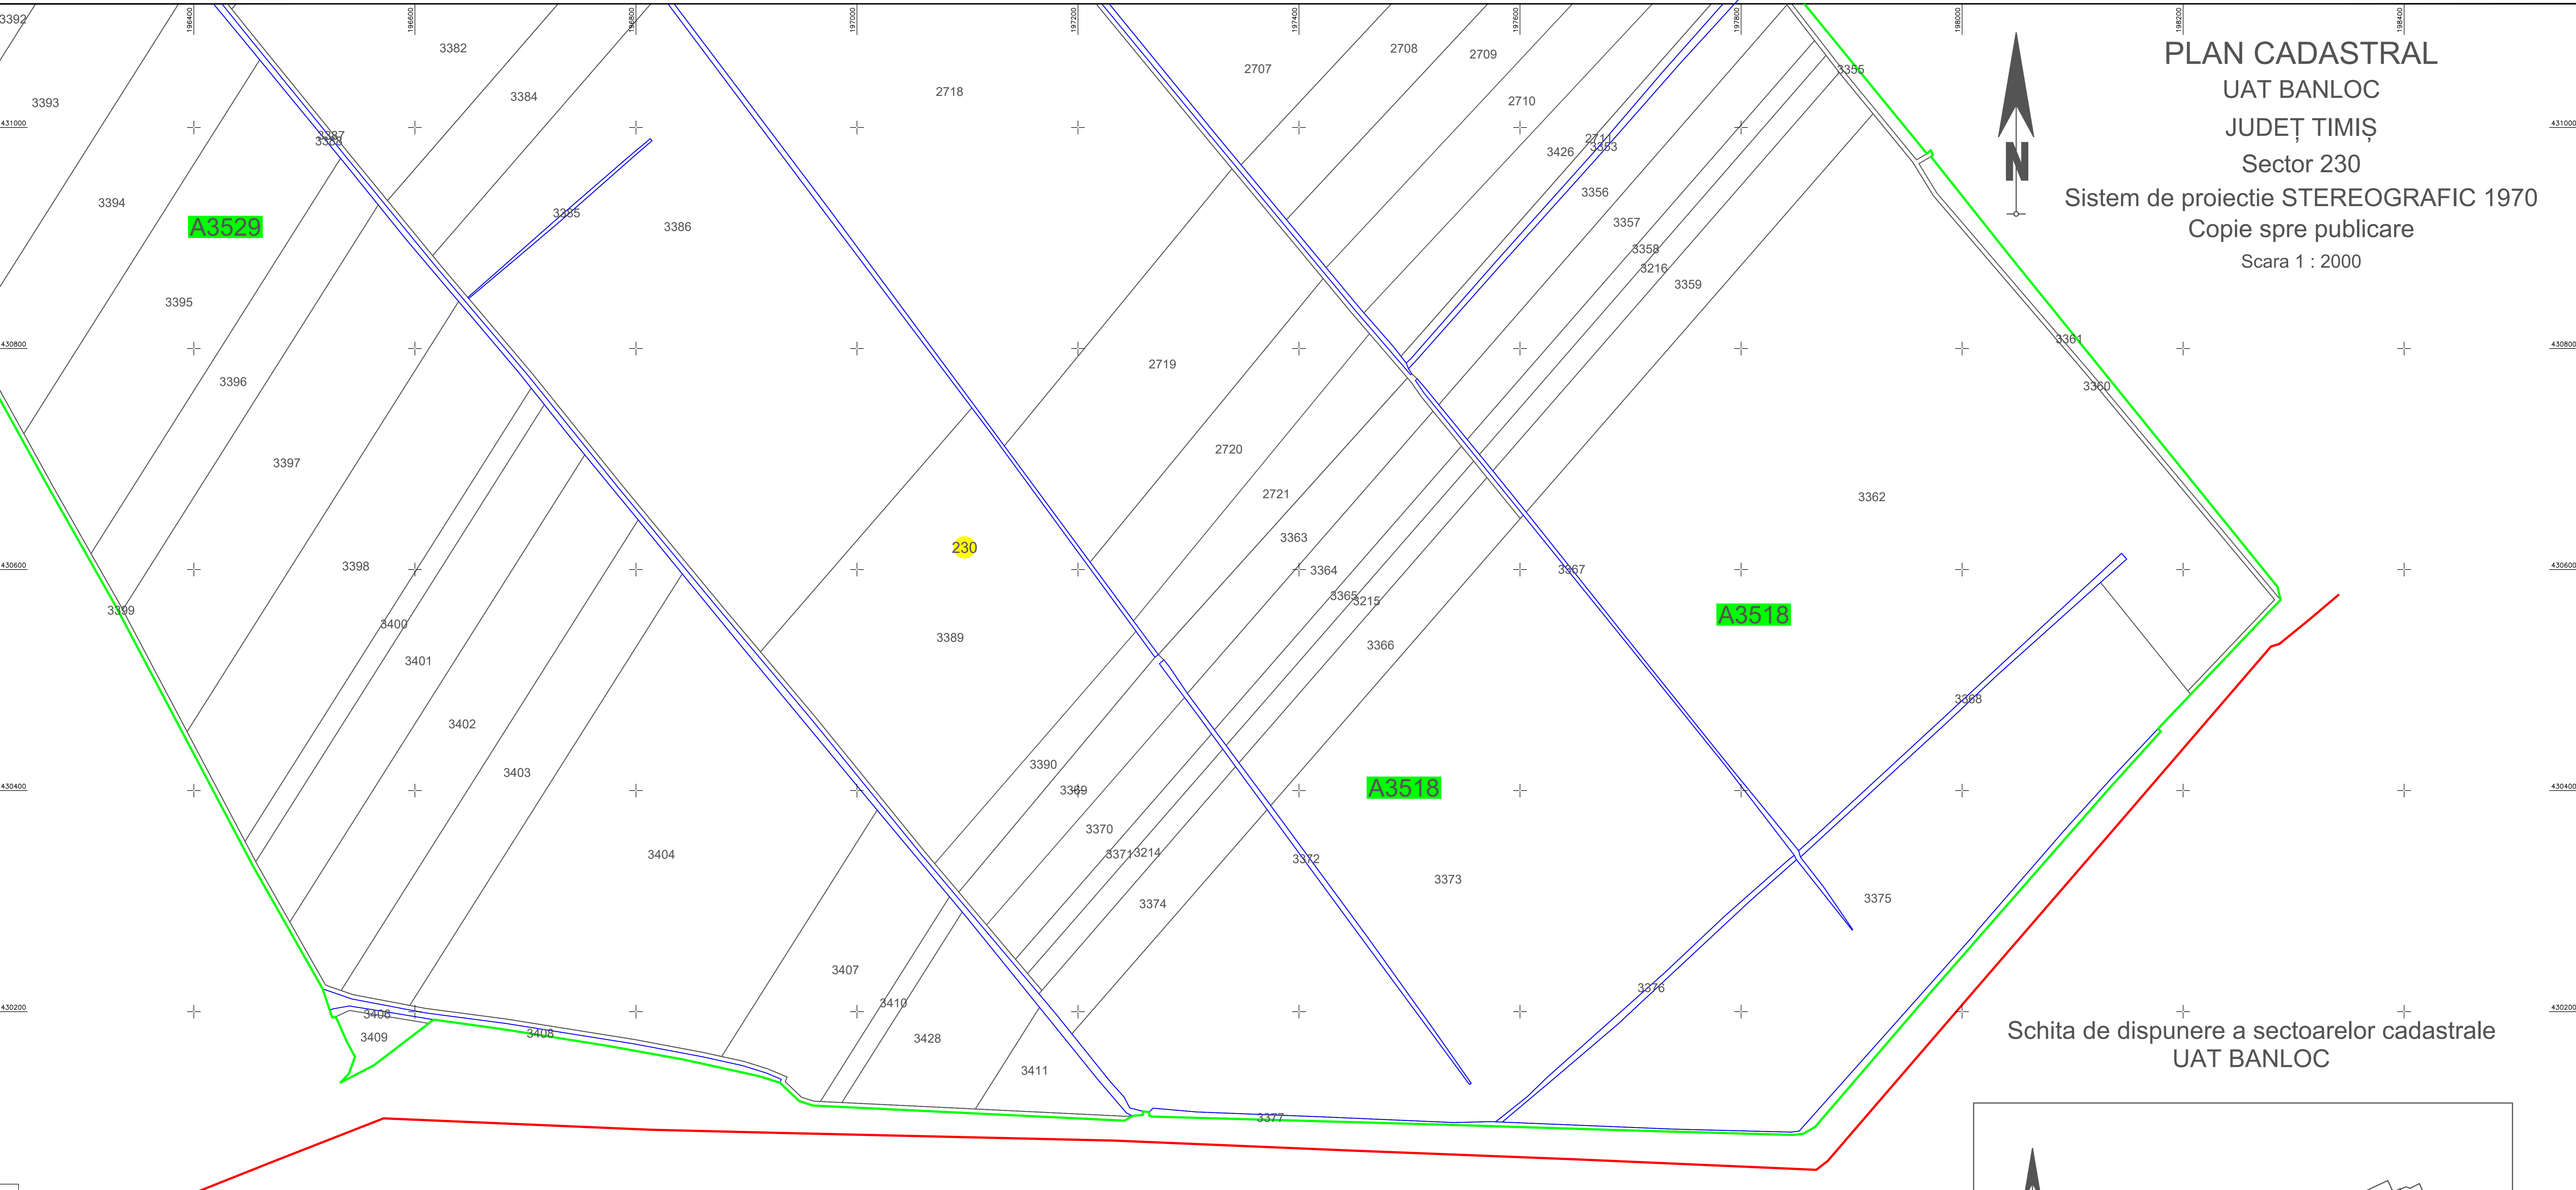


PLAN CADASTRAL
 UAT BANLOC
 JUDEȚ TIMIȘ
 Sector 230
 Sistem de proiectie STEREOGRAFIC 1970
 Copie spre publicare
 Scara 1 : 2000

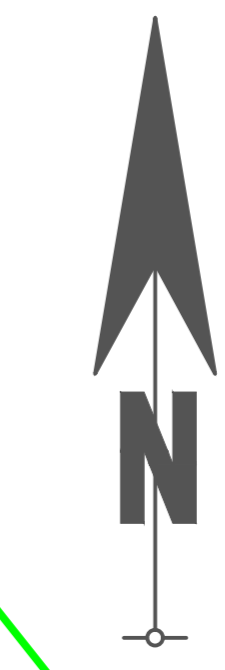


Schita de dispunere a sectoarelor cadastrale
 UAT BANLOC

LEGENDA

Identificator	3393
Nr. Sector	230
Nr. Tarla	A3529
Limita Sector	
Limita Canal	
Limita Imobil	
Limita Constructii	
Constructii	c1
Limita UAT	

Schiță cu dispunerea planșelor

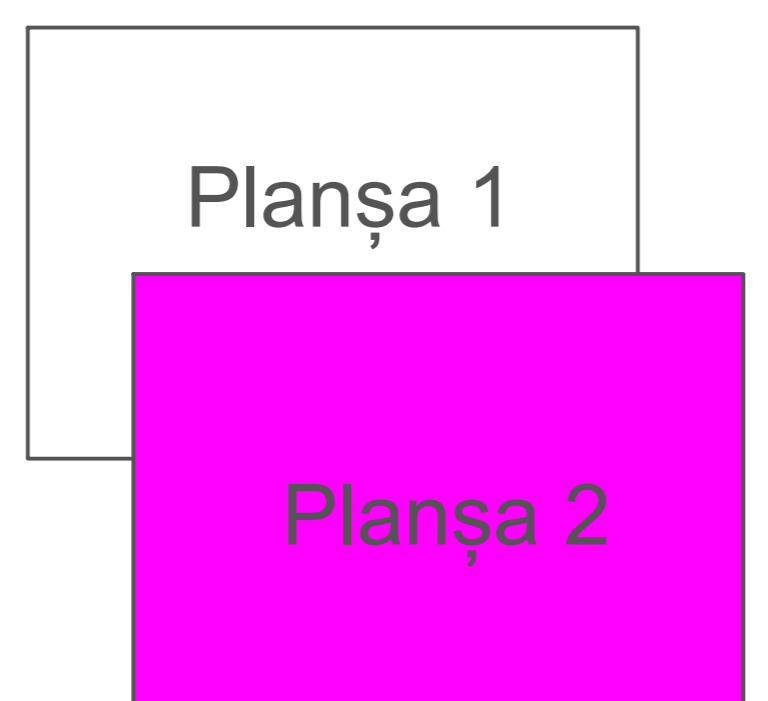

VIZAT,
 COMISIA LOCALA DE FOND FUNCJAR
 Presedinte Comisie
 Data :

CERTIFICAT DE AUTORIZARE
 EXECUTANT
 SC OTNIEL SRL
 DATA: 08.2023
 CERTIFICAT DE AUTORIZARE
 DE CADASTRU
 Nr. 1776 / 2019
 Nr. 1623 / 30.08.2019
 RACI
 CATEGORIA III
 Timișoara

