


PLAN CADASTRAL
 UAT BANLOC
 JUDEȚ TIMIȘ
 Sector 92
 Sistem de proiectie STEREOGRAFIC 1970
 Copie spre publicare
 Scara 1 : 2000

Schita de dispunere a sectoarelor cadastrale
 UAT BANLOC




LEGENDA

Identificator	2912
Nr. Sector	92
Nr. Tarla	A1561
Limita Intravilan	—
Limita Sector	—
Limita Canal	—
Limita Imobil	—
Limita Constructii	—
Constructii	c1

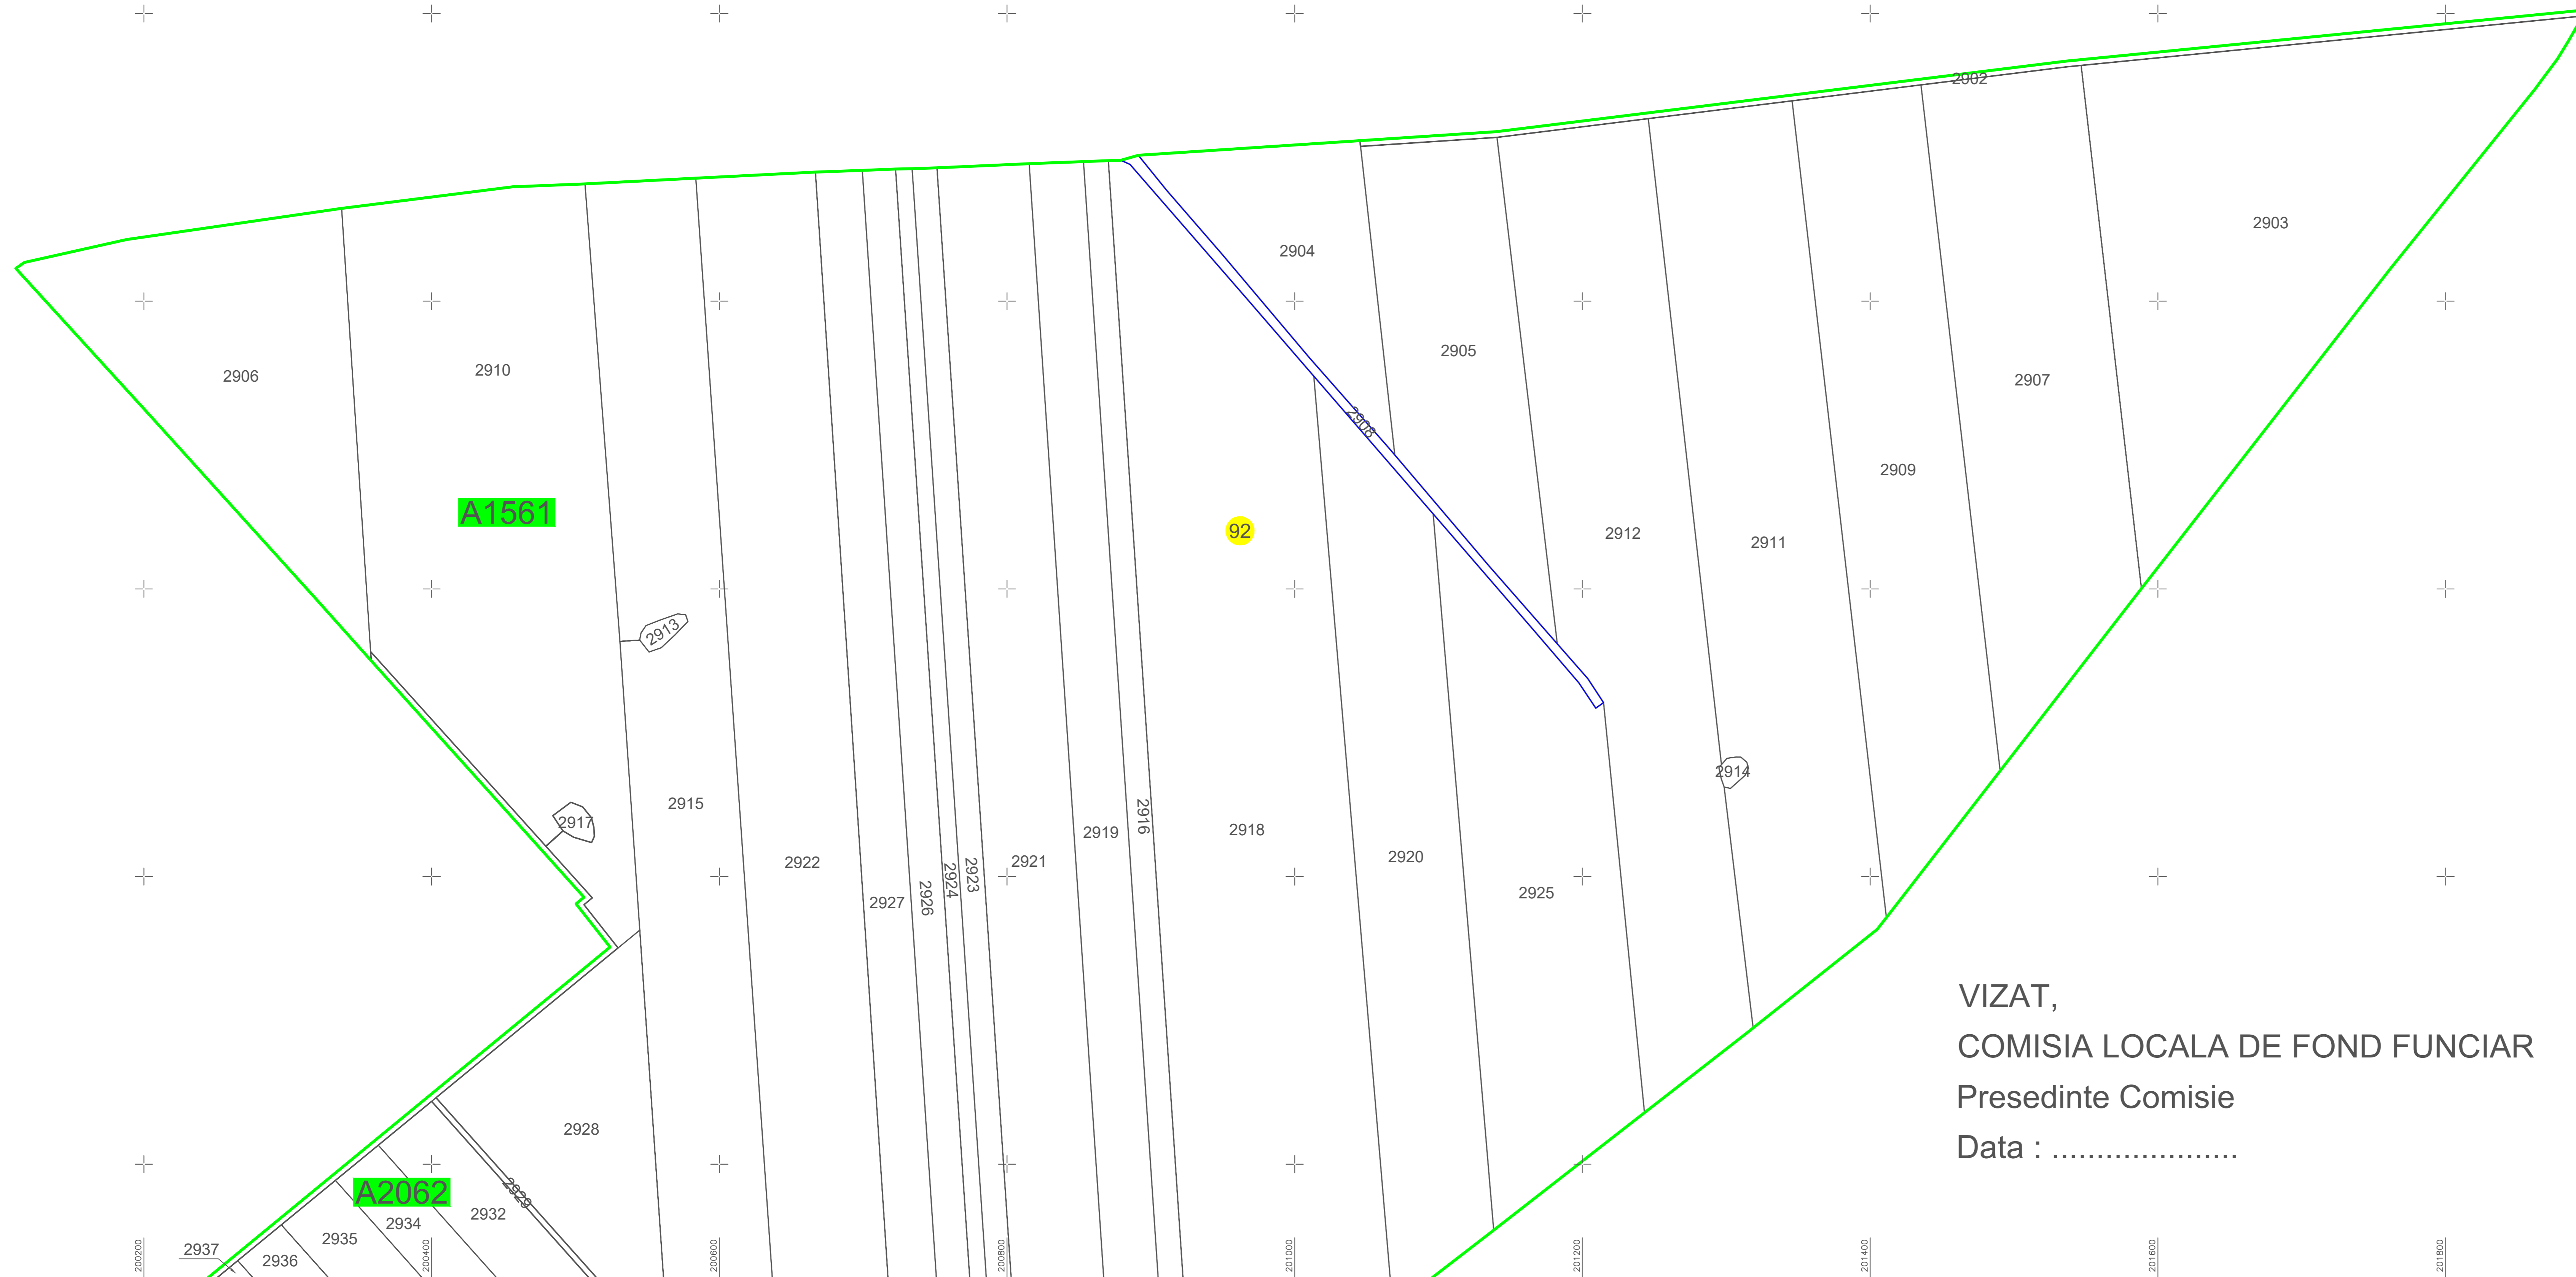

Schiță cu dispunerea planșelor

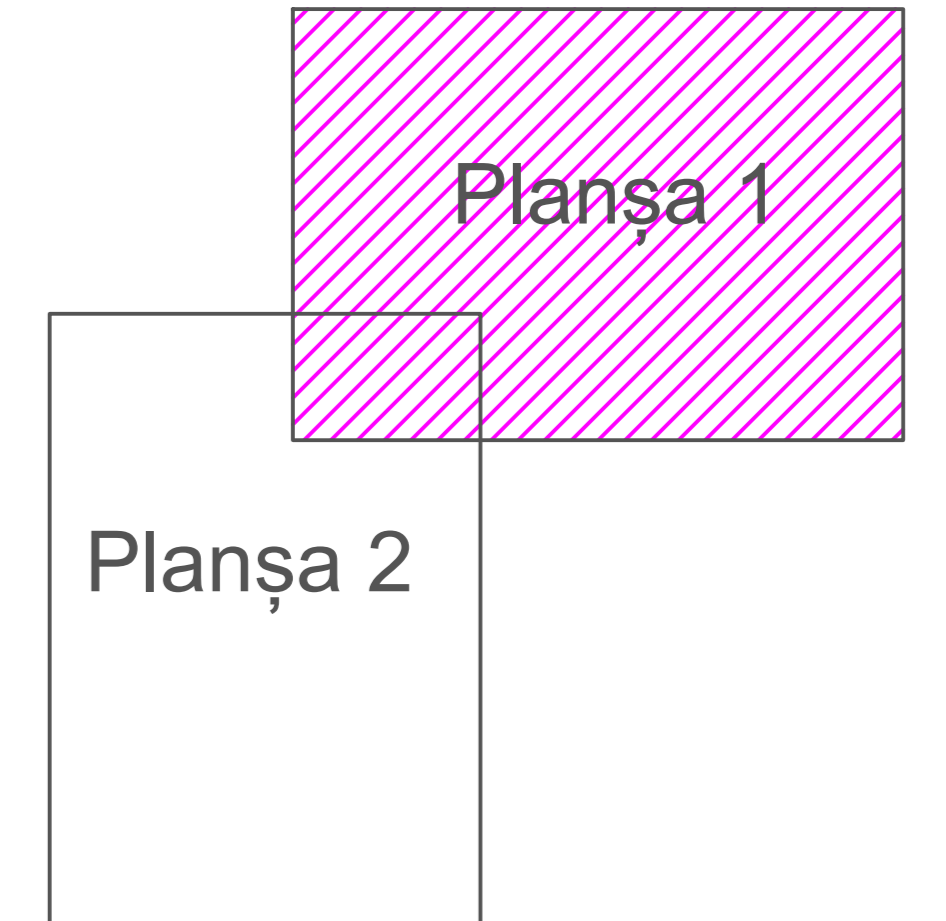

VIZAT,
 COMISIA LOCALA DE FOND FUNCJAR
 Presedinte Comisie
 Data :

CERTIFICAT DE AUTORIZARE
 SC OTNIEL SRL
 Nr. 1623 / 30.08.2019
 CATEGORIA A

CERTIFICAT DE AUTORIZARE
 SC OTNIEL SRL
 Nr. 1623 / 30.08.2019
 CATEGORIA A

DATA: 08.2023