





PLAN CADASTRAL
U.A.T. BEBA VECHЕ, JUDETUL TIMIS
Sector 45
Scara 1:2000
Plansa numarul 1
Sistem de proiectie STEREO 70
Spre publicare

SCHITA CU DISPUNEREA SECTOARELOR CADASTRALE
U.A.T. BEBA VECHЕ, JUDETUL TIMIS

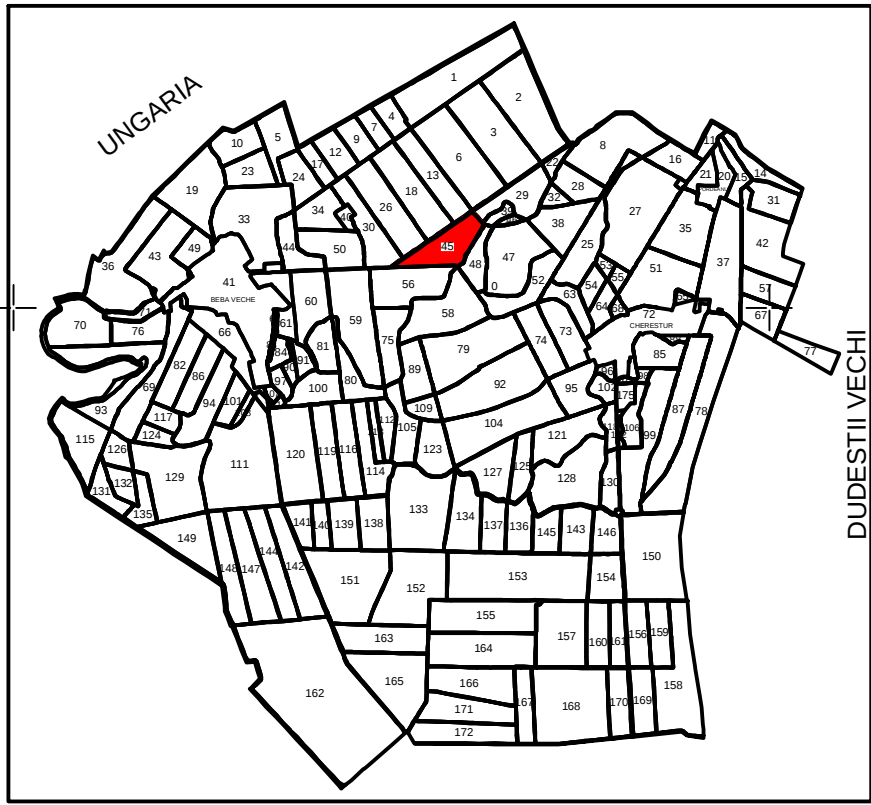

=LEGENDA=	
Limita UAT	—
Limita intravilan	—
Denumire intravilan	Intravilan Beba Vechе
Limita sector cadastral	—
Numar sector cadastral	45
Limia tarla/cvartal	—
Numar tarla	7311
Limita imobil	—
ID imobil	4500

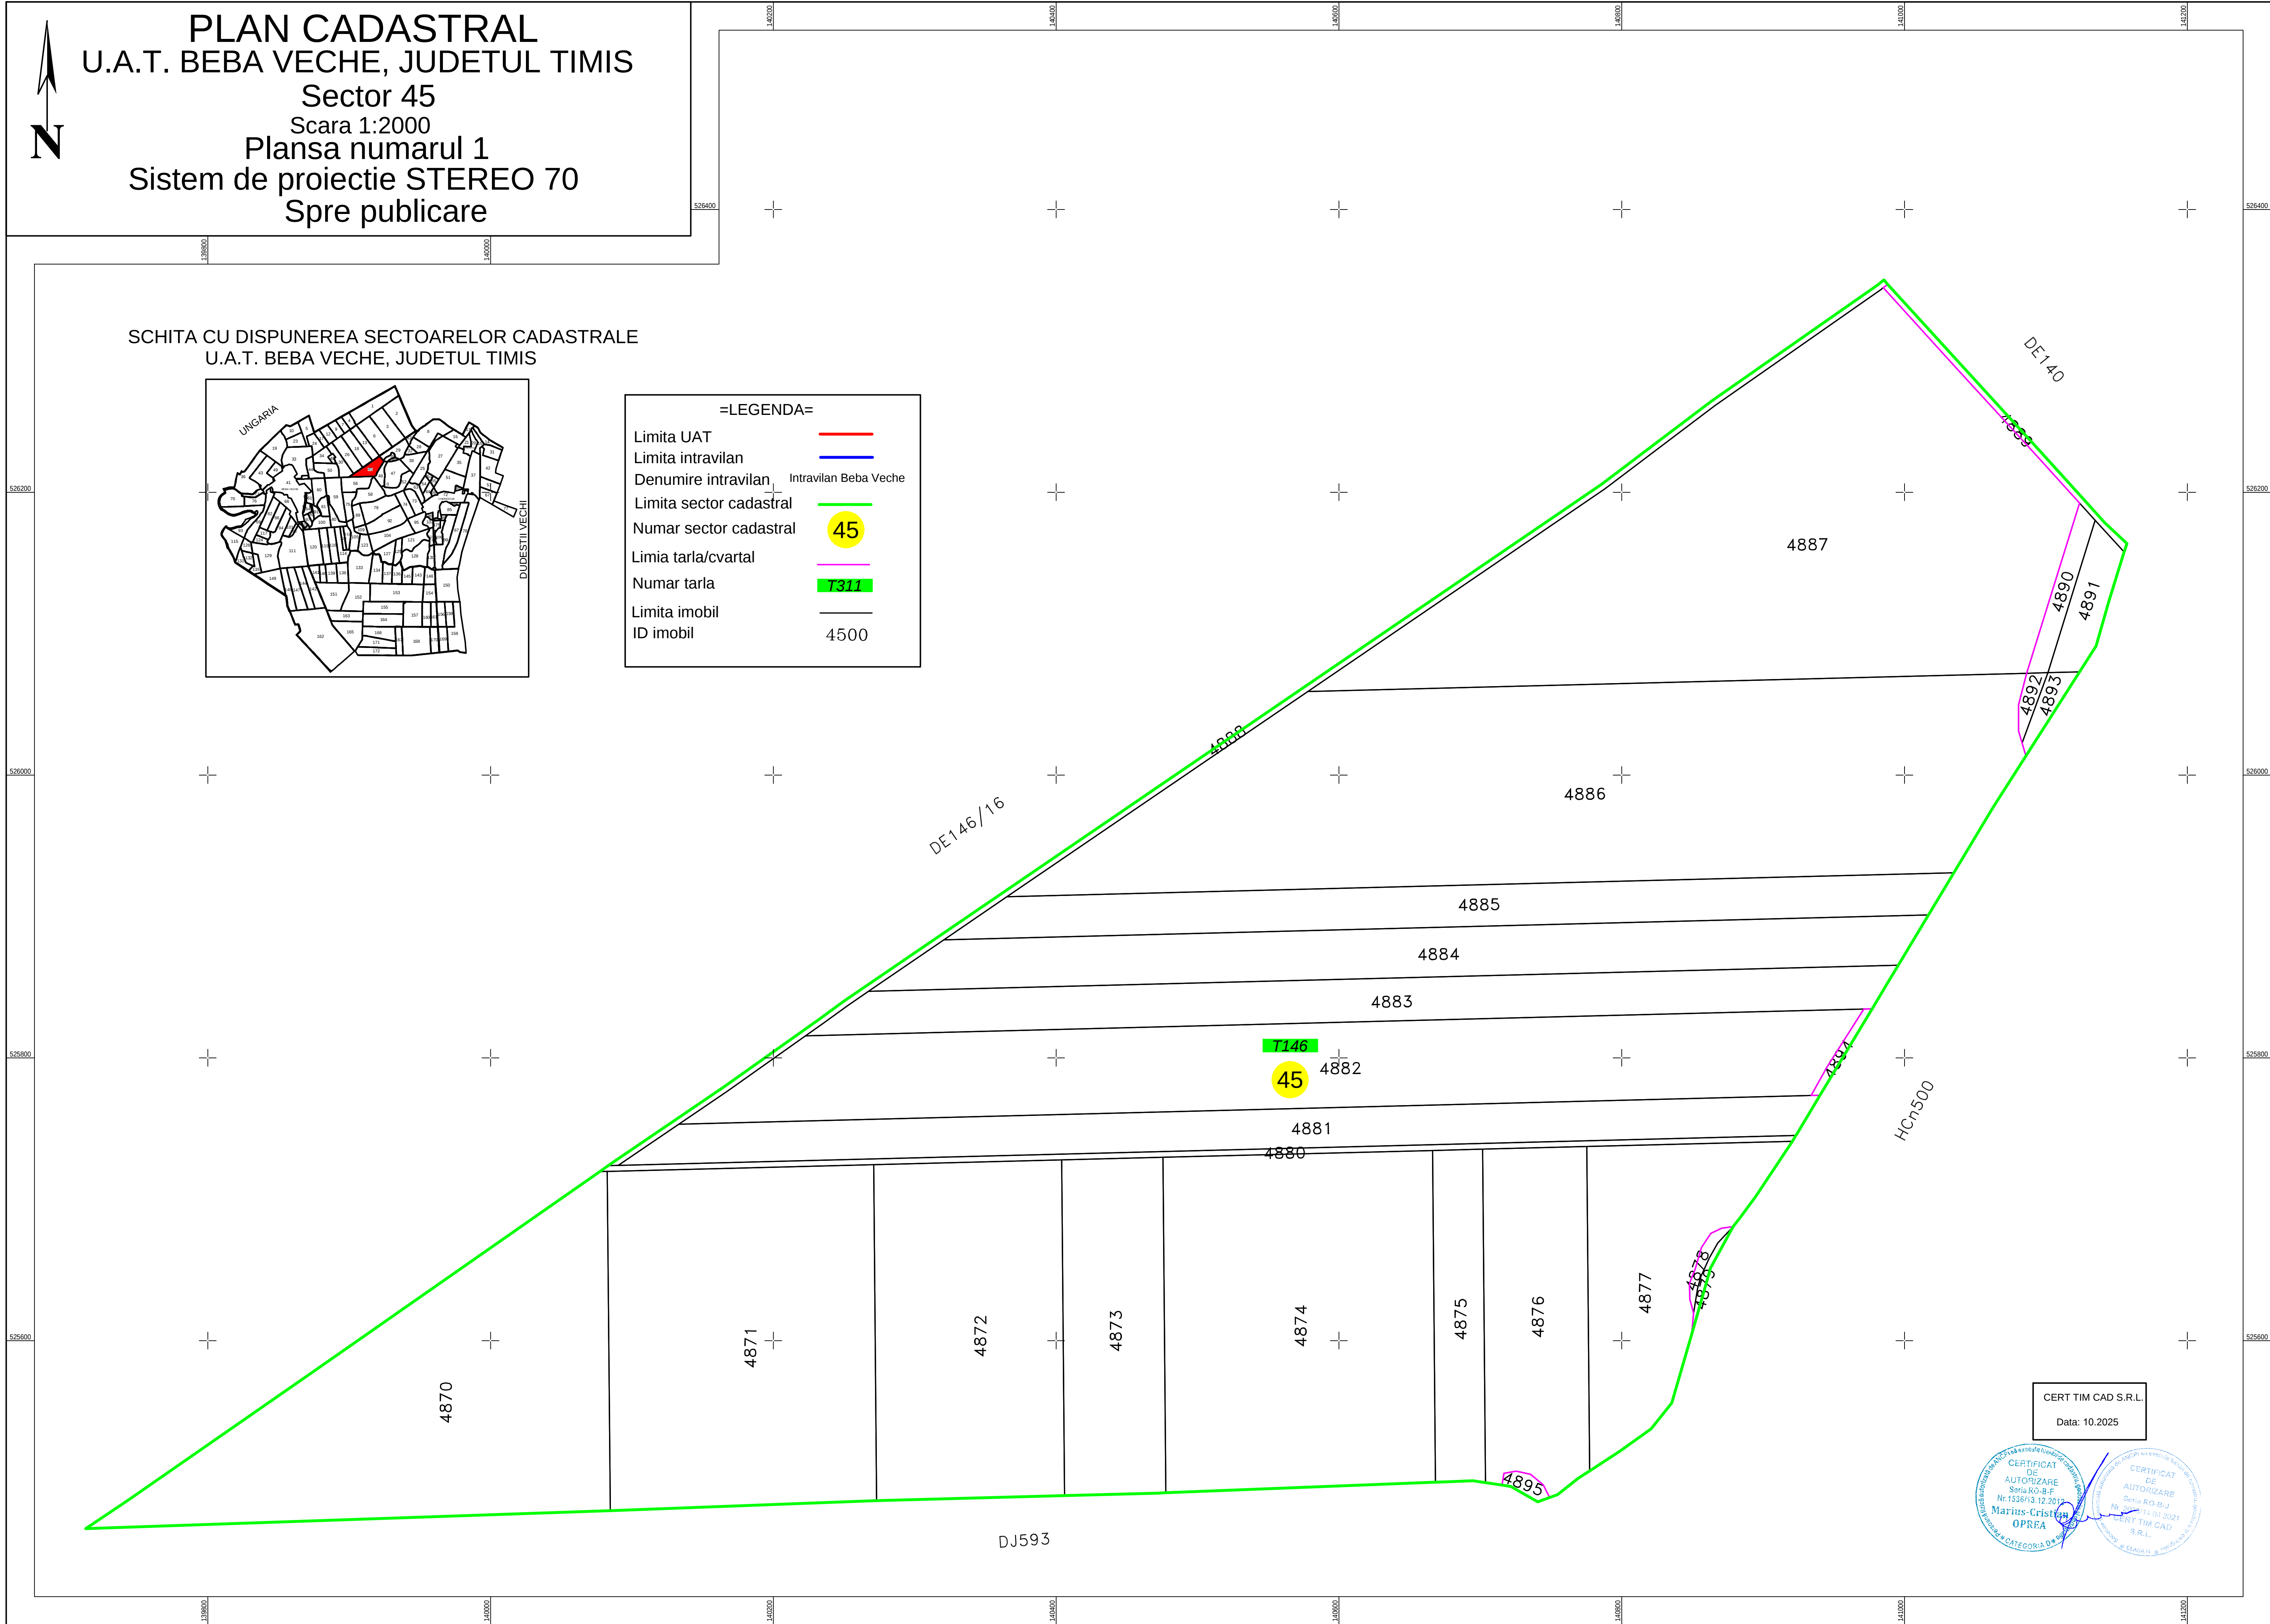

CERT TIM CAD S.R.L.
Data: 10.2025

CERTIFICAT
DE
AUTORIZARE
Seria RO-B-F
Nr.1336/F13.12.2012
Marius-Cristian
OPREA

CERTIFICAT
DE
AUTORIZARE
Seria RO-B-J
Nr.1336/F13.12.2021
CERT TIM CAD
S.R.L.