



PLAN CADASTRAL
UAT CENAD
JUDET TIMIS
Sector 10
Sistem de proiectie STEREOGRAFIC 1970
Copie spre publicare
Scara 1 : 2000

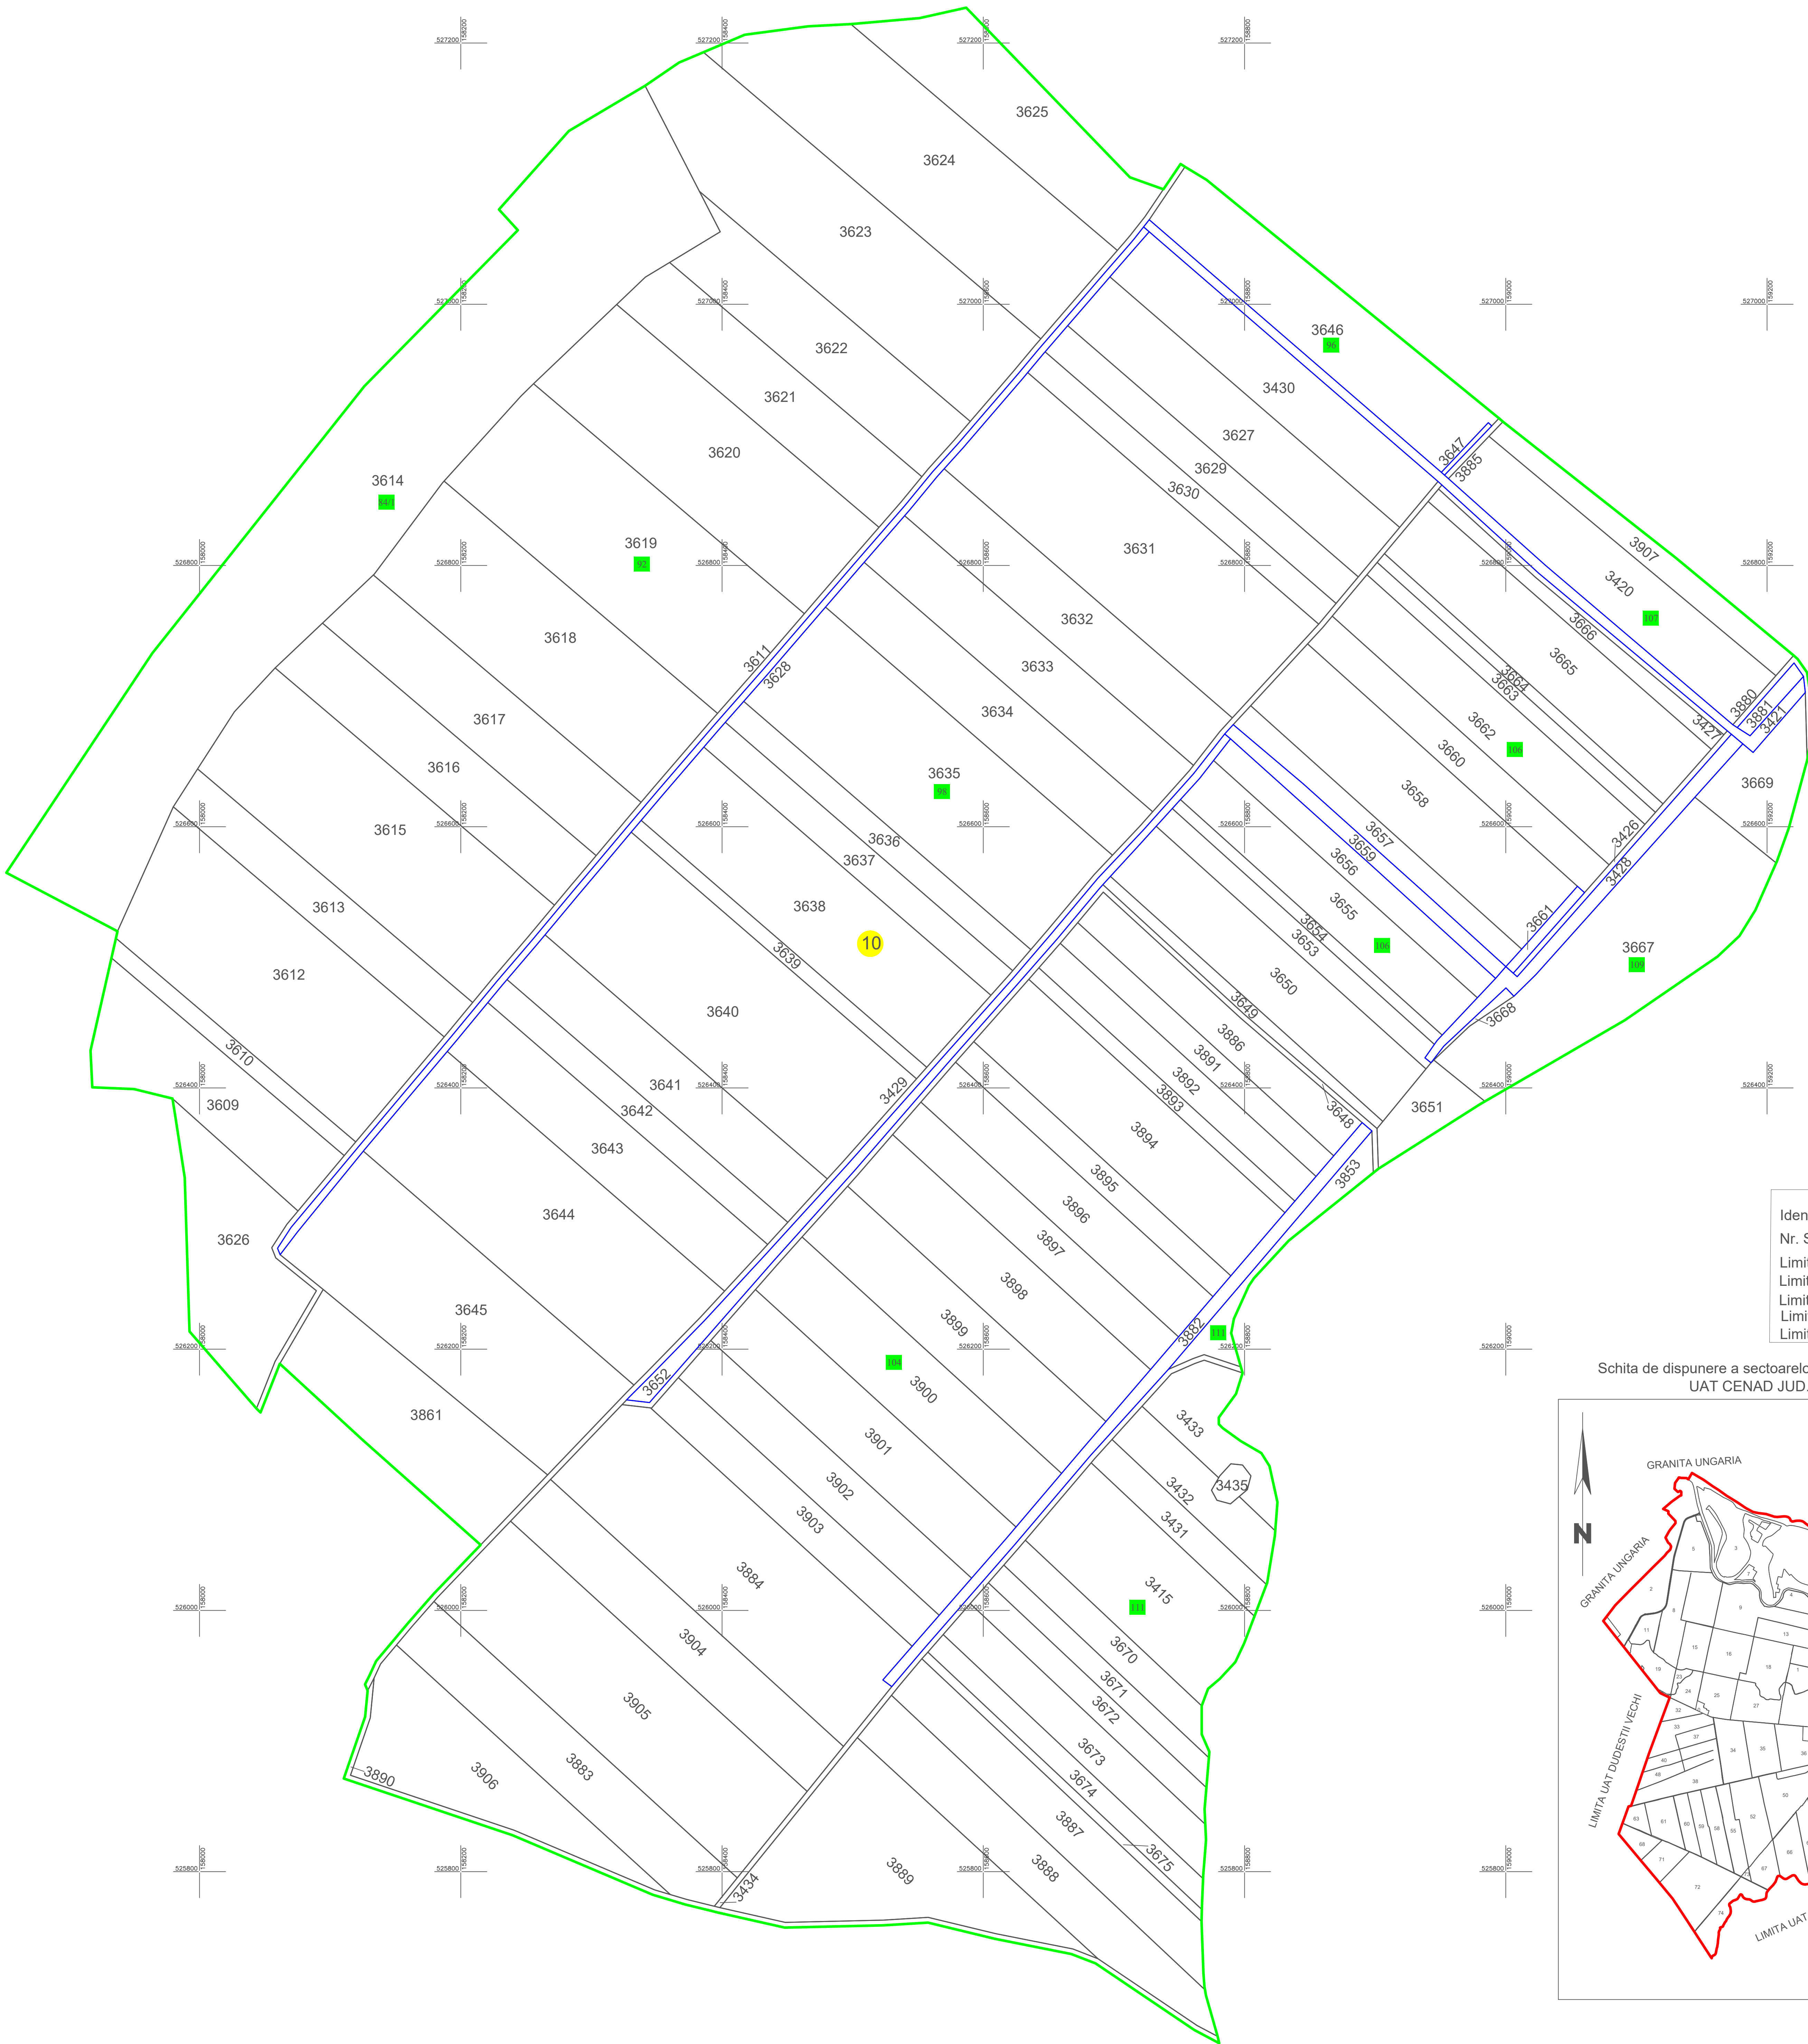

LEGENDA

Identificator	1826
Nr. Sector	10
Limita UAT	
Limita Sector	
Limita Imobil	
Limita Tarla	
Limita Canal	

Schita de dispunere a sectoarelor cadastrale extravilan
UAT CENAD JUD. TIMIS

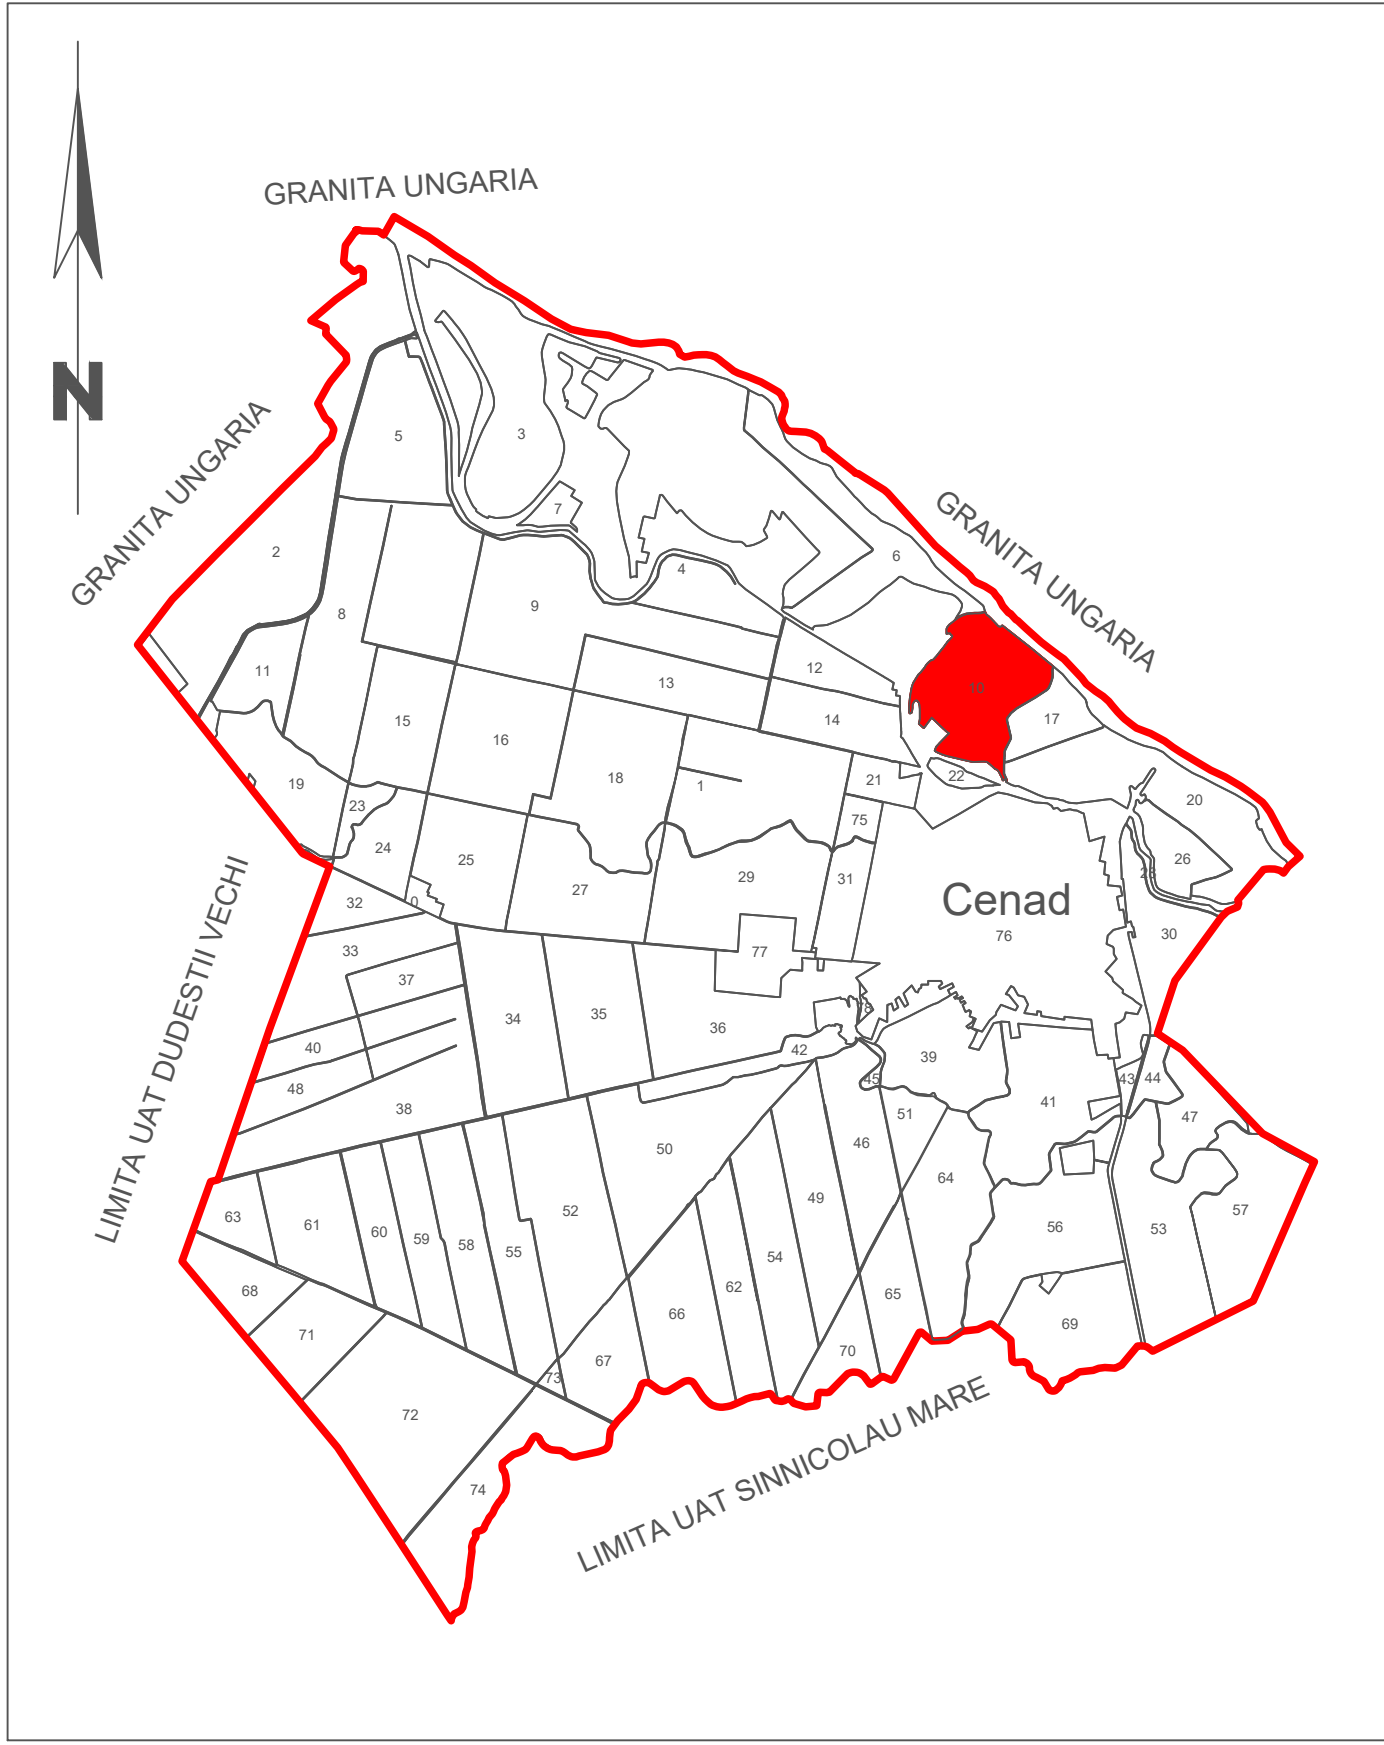

VIZAT,
COMISIA LOCALA DE FOND FUNCJAR
Presedinte Comisie
Data :

EXECUTANT:
SC TEAMCAD MR SRL, Autorizare RO-B-J, NR 1997, Clasa III
Data :21.07.2025
Rus Vasile Marcel, Autorizare RO-TM-F Nr.0236 ,CATEG. B