

PLAN CADASTRAL

UAT CENAD

JUDET TIMIS

Sector 22

Sistem de proiectie STEREOGRAFIC 1970

Copie spre publicare


Scara 1 : 2000




LEGENDA

Identificator	1826
Nr. Sector	22
Limita UAT	
Limita Sector	
Limita Imobil	
Limita Tarla	

Schita de dispunere a sectoarelor cadastrale extravilan
UAT CENAD JUD. TIMIȘ

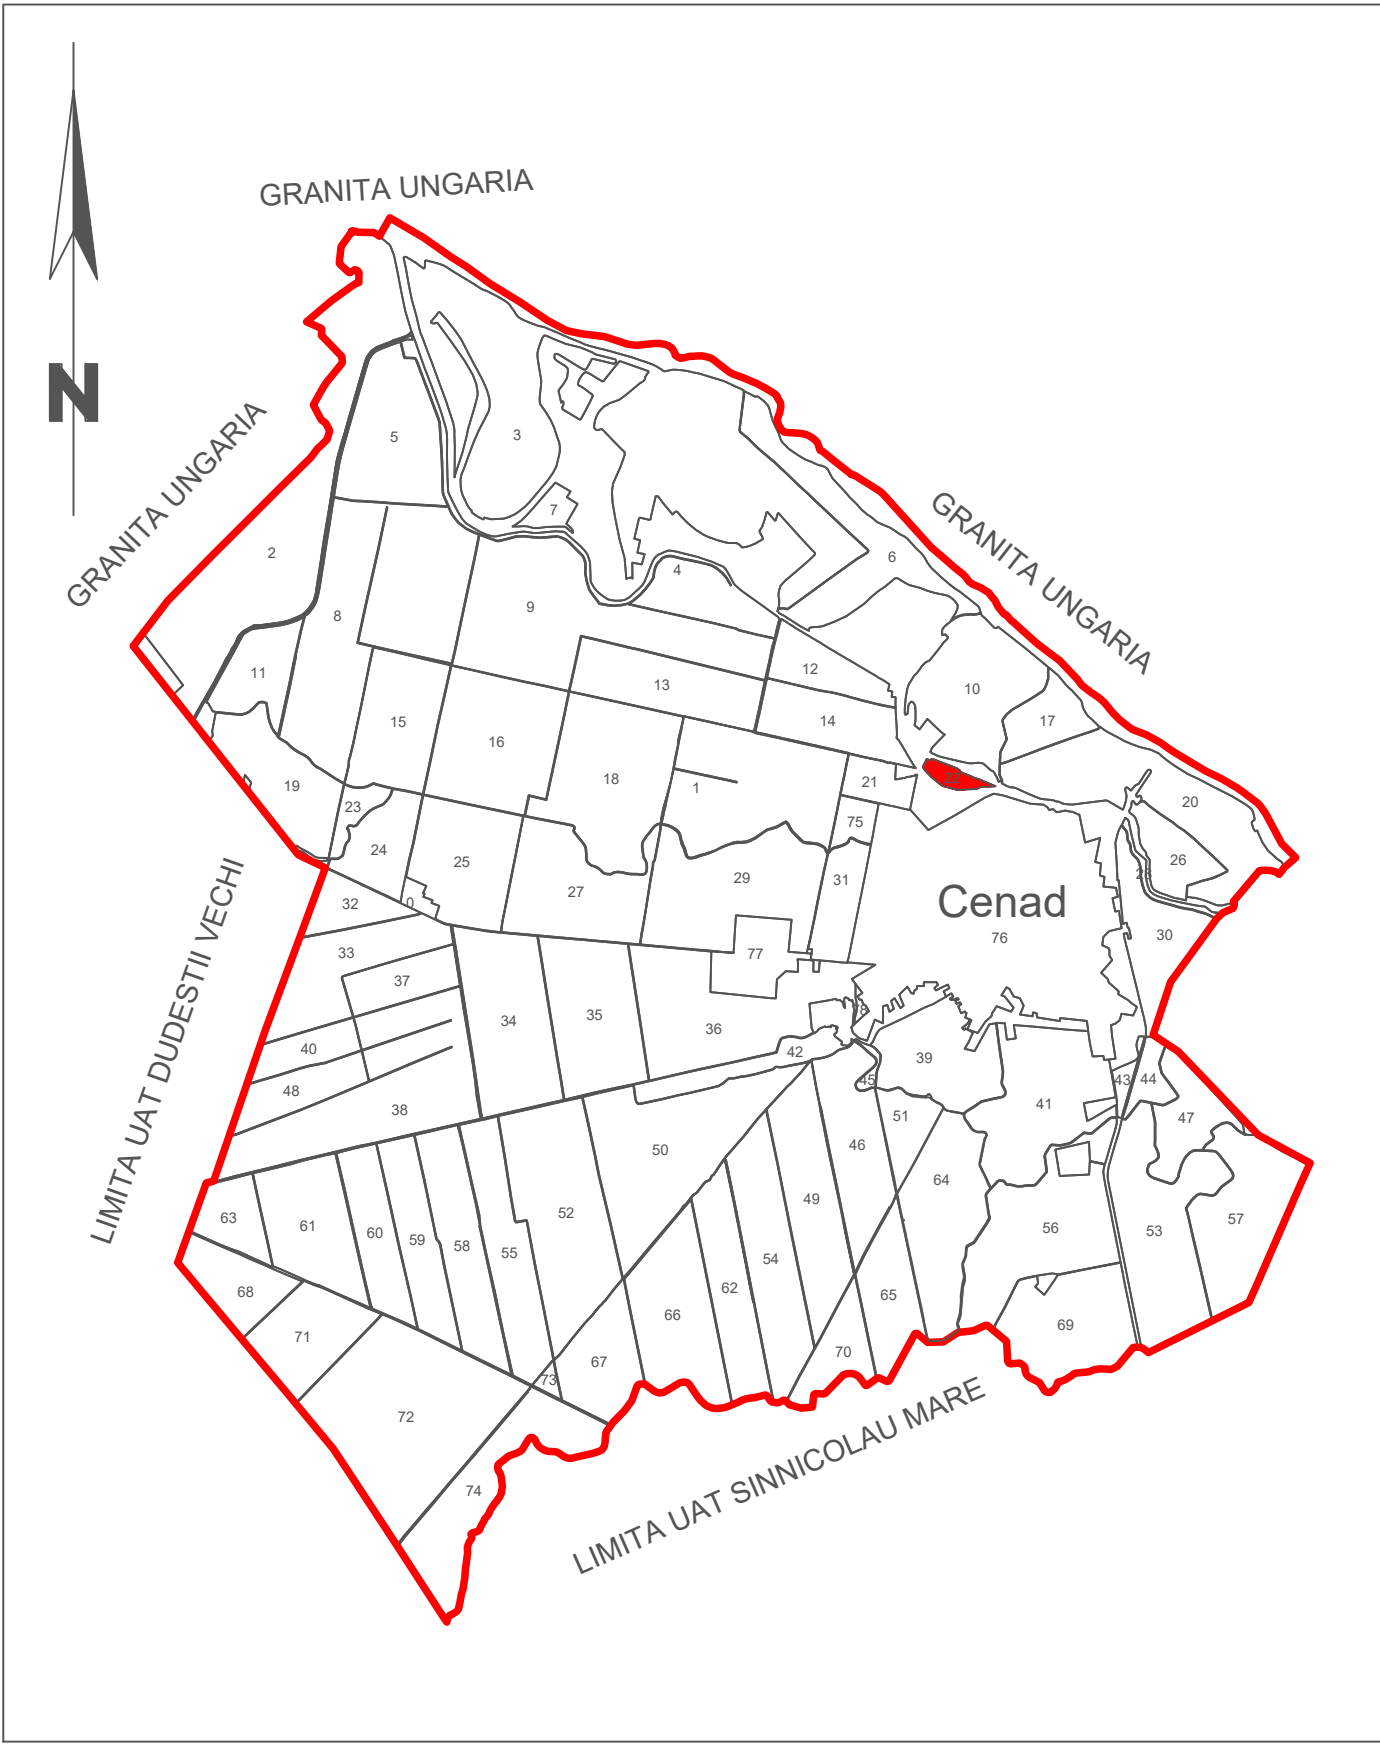

VIZAT,
COMISIA LOCALA DE FOND FUNCAR
Presedinte Comisie
Data :

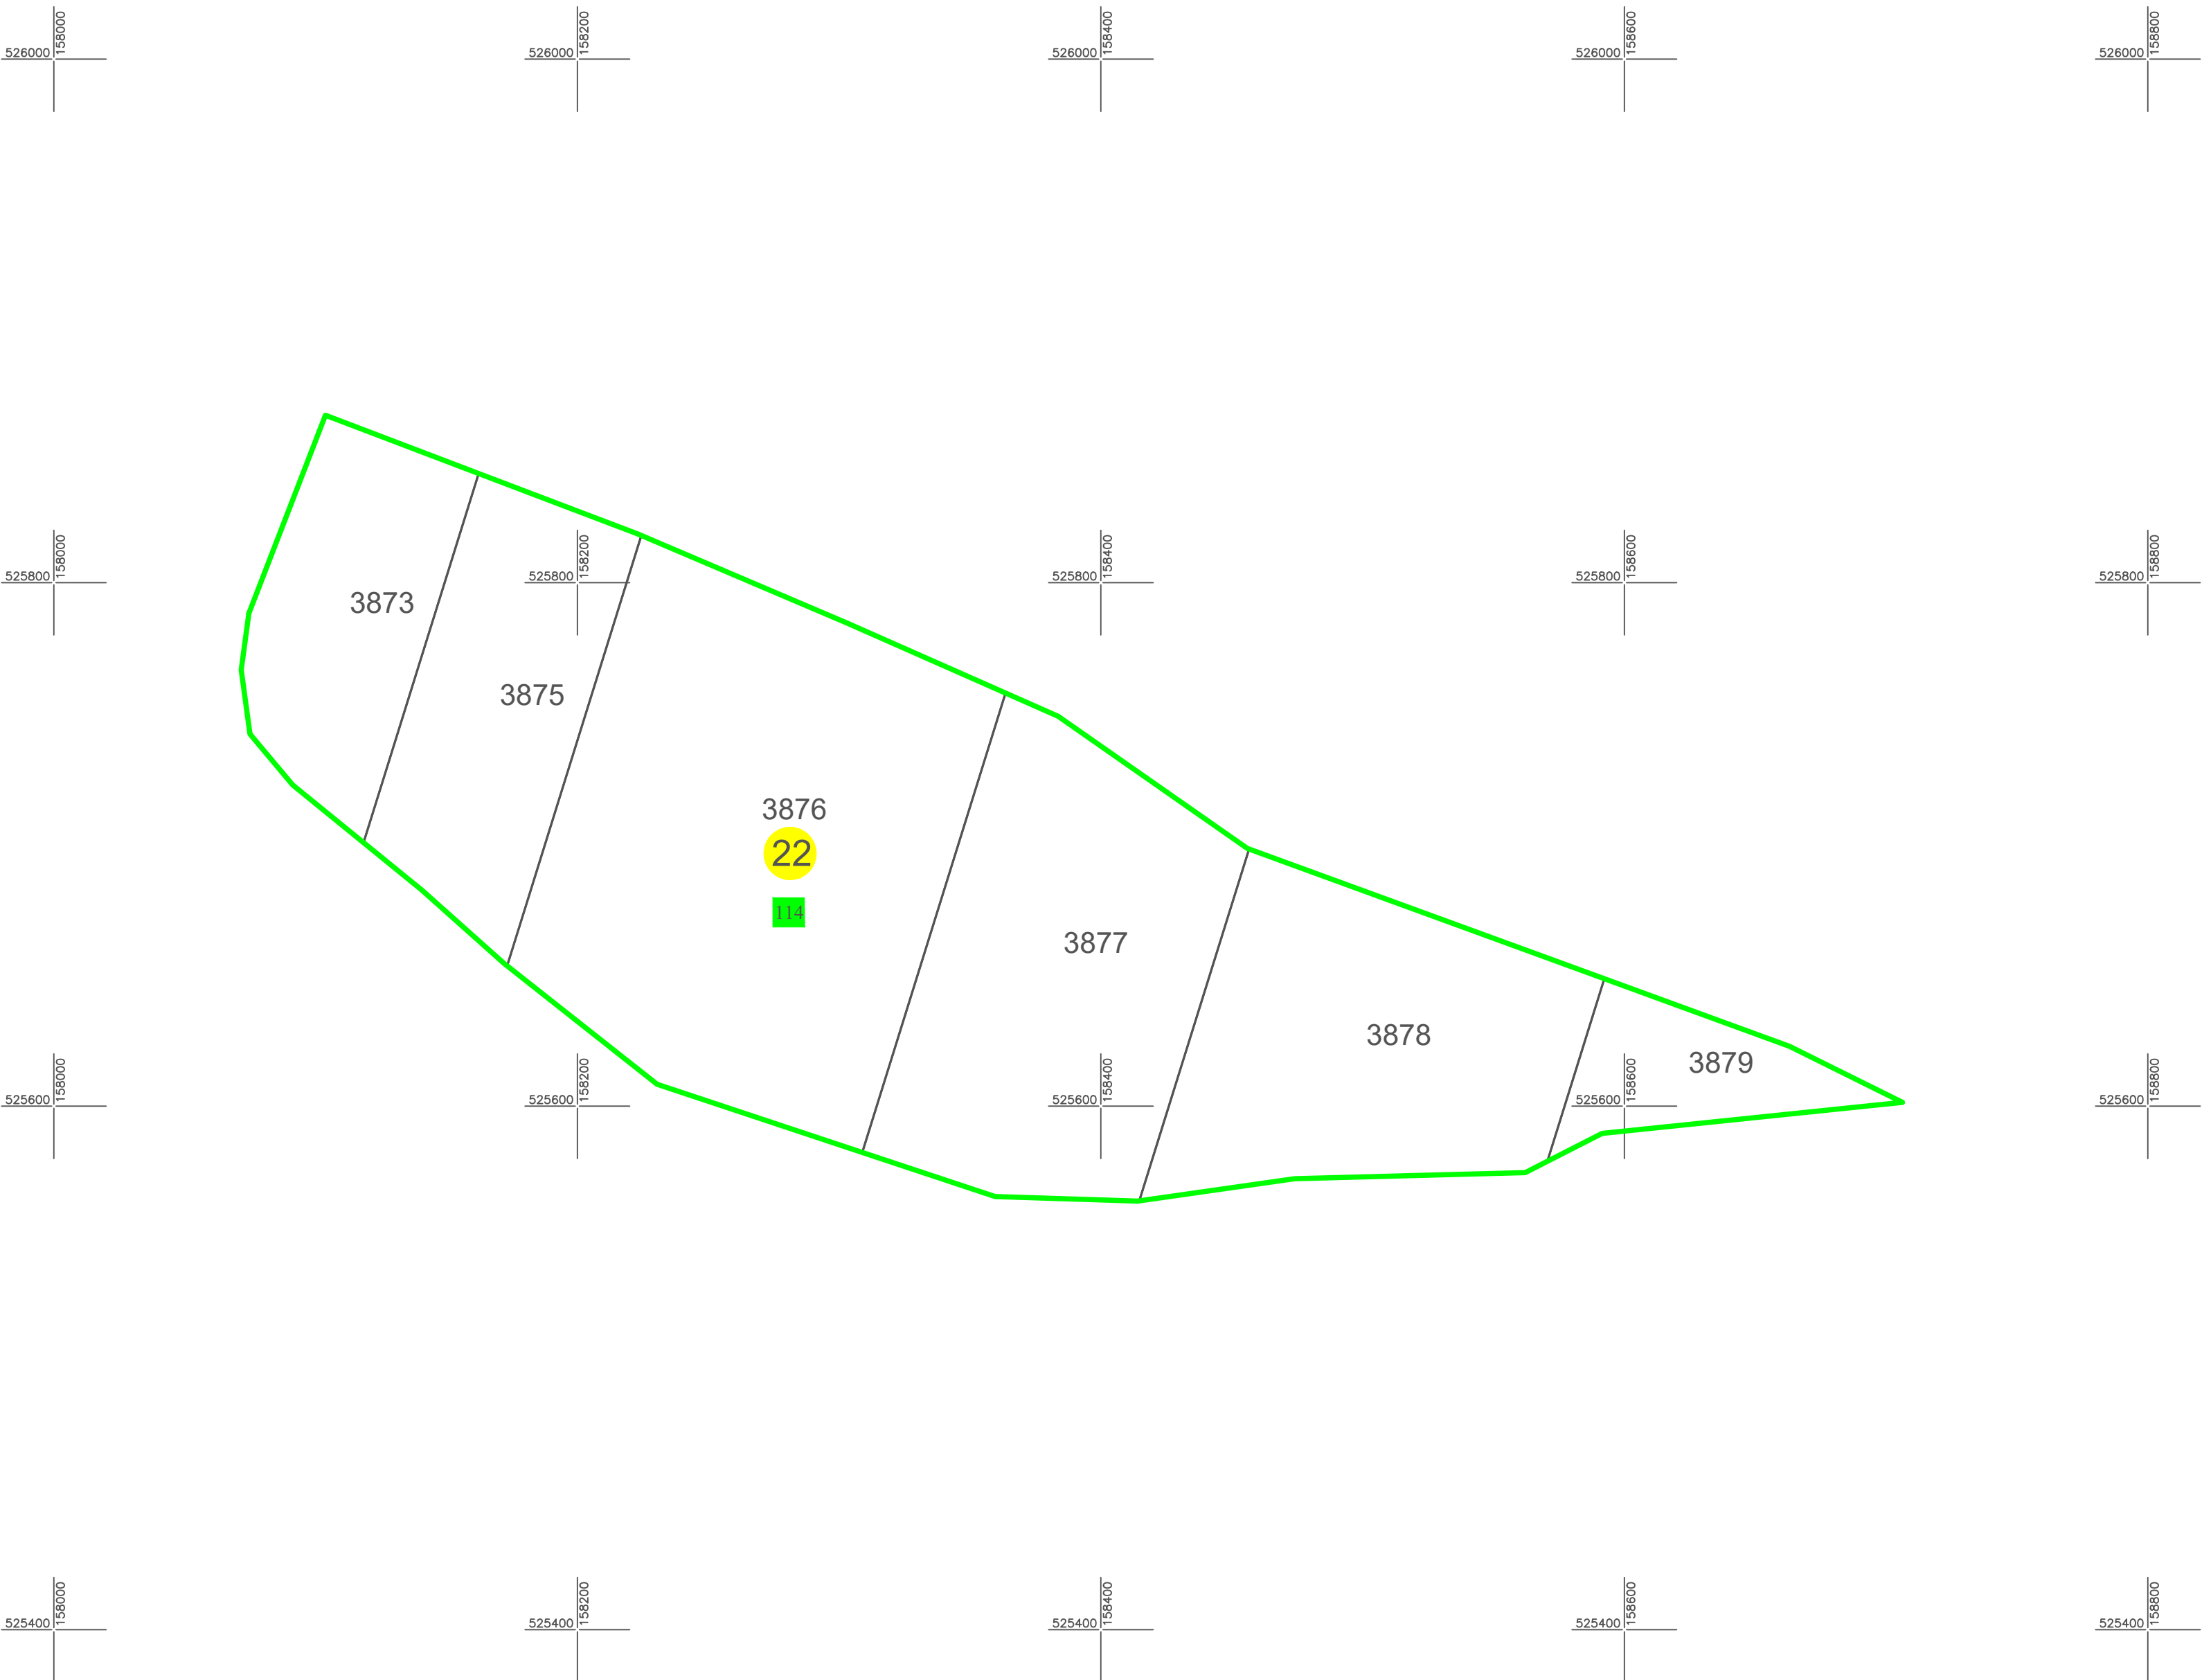

EXECUTANT:
SC TEAMCAD MR SRL, Autorizare RO-B-J, NR 1997, Clasa III
Data :21.07.2025
Rus Vasile Marcel, Autorizare RO-TM-F Nr.0236 ,CATEG. B