


PLAN CADASTRAL  
UAT CENAD  
JUDET TIMIS  
Sector 33  
Sistem de proiectie STEREOGRAFIC 1970  
Copie spre publicare  
Scara 1 : 2000



LEGENDA

|               |      |
|---------------|------|
| Identificator | 1826 |
| Nr. Sector    | 33   |
| Limita Sector |      |
| Limita Imobil |      |
| Limita Canal  |      |
| Limita Tarla  |      |

Schita de dispunere a sectoarelor cadastrale extravilan  
UAT CENAD JUD. TIMIȘ

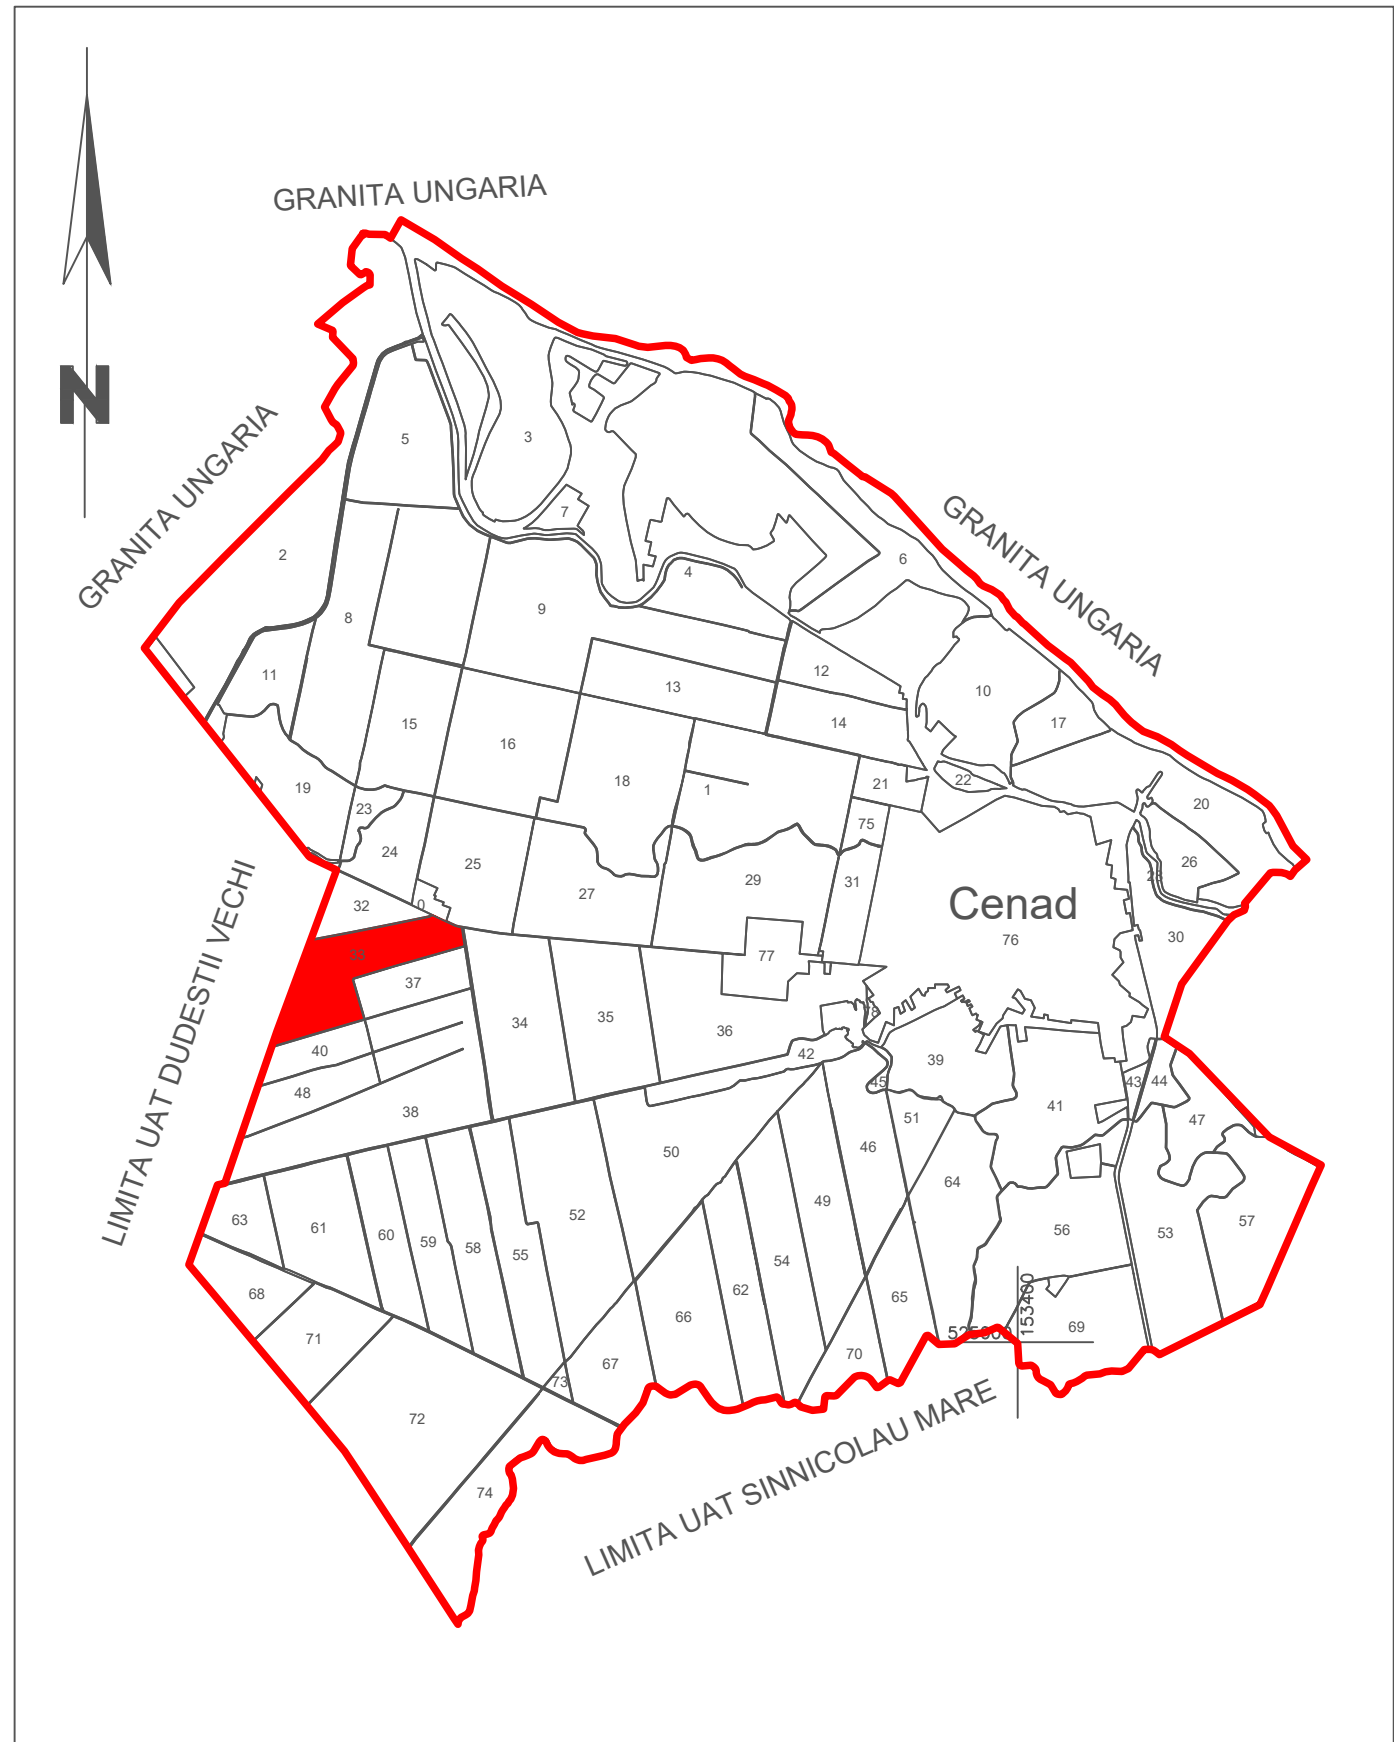

VIZAT,  
COMISIA LOCALA DE FOND FUNCJAR  
Presedinte Comisie  
Data : .....

EXECUTANT:  
SC TEAMCAD MR SRL, Autorizare RO-B-J, NR 1997, Clasa III  
Data :21.07.2025  
Rus Vasile Marcel, Autorizare RO-TM-F Nr.0236 ,CATEG. B