

PLAN CADASTRAL
UAT CENAD
JUDET TIMIS
Sector 6
Sistem de proiectie STEREOGRAFIC 1970
Copie spre publicare
Plansa 1
Scara 1 : 2000

N

LEGENDA

Identificator

1826

Nr. Sector

6


Limita UAT

Limita Sector

Limita Imobil

Limita Tarla

Limita Canal

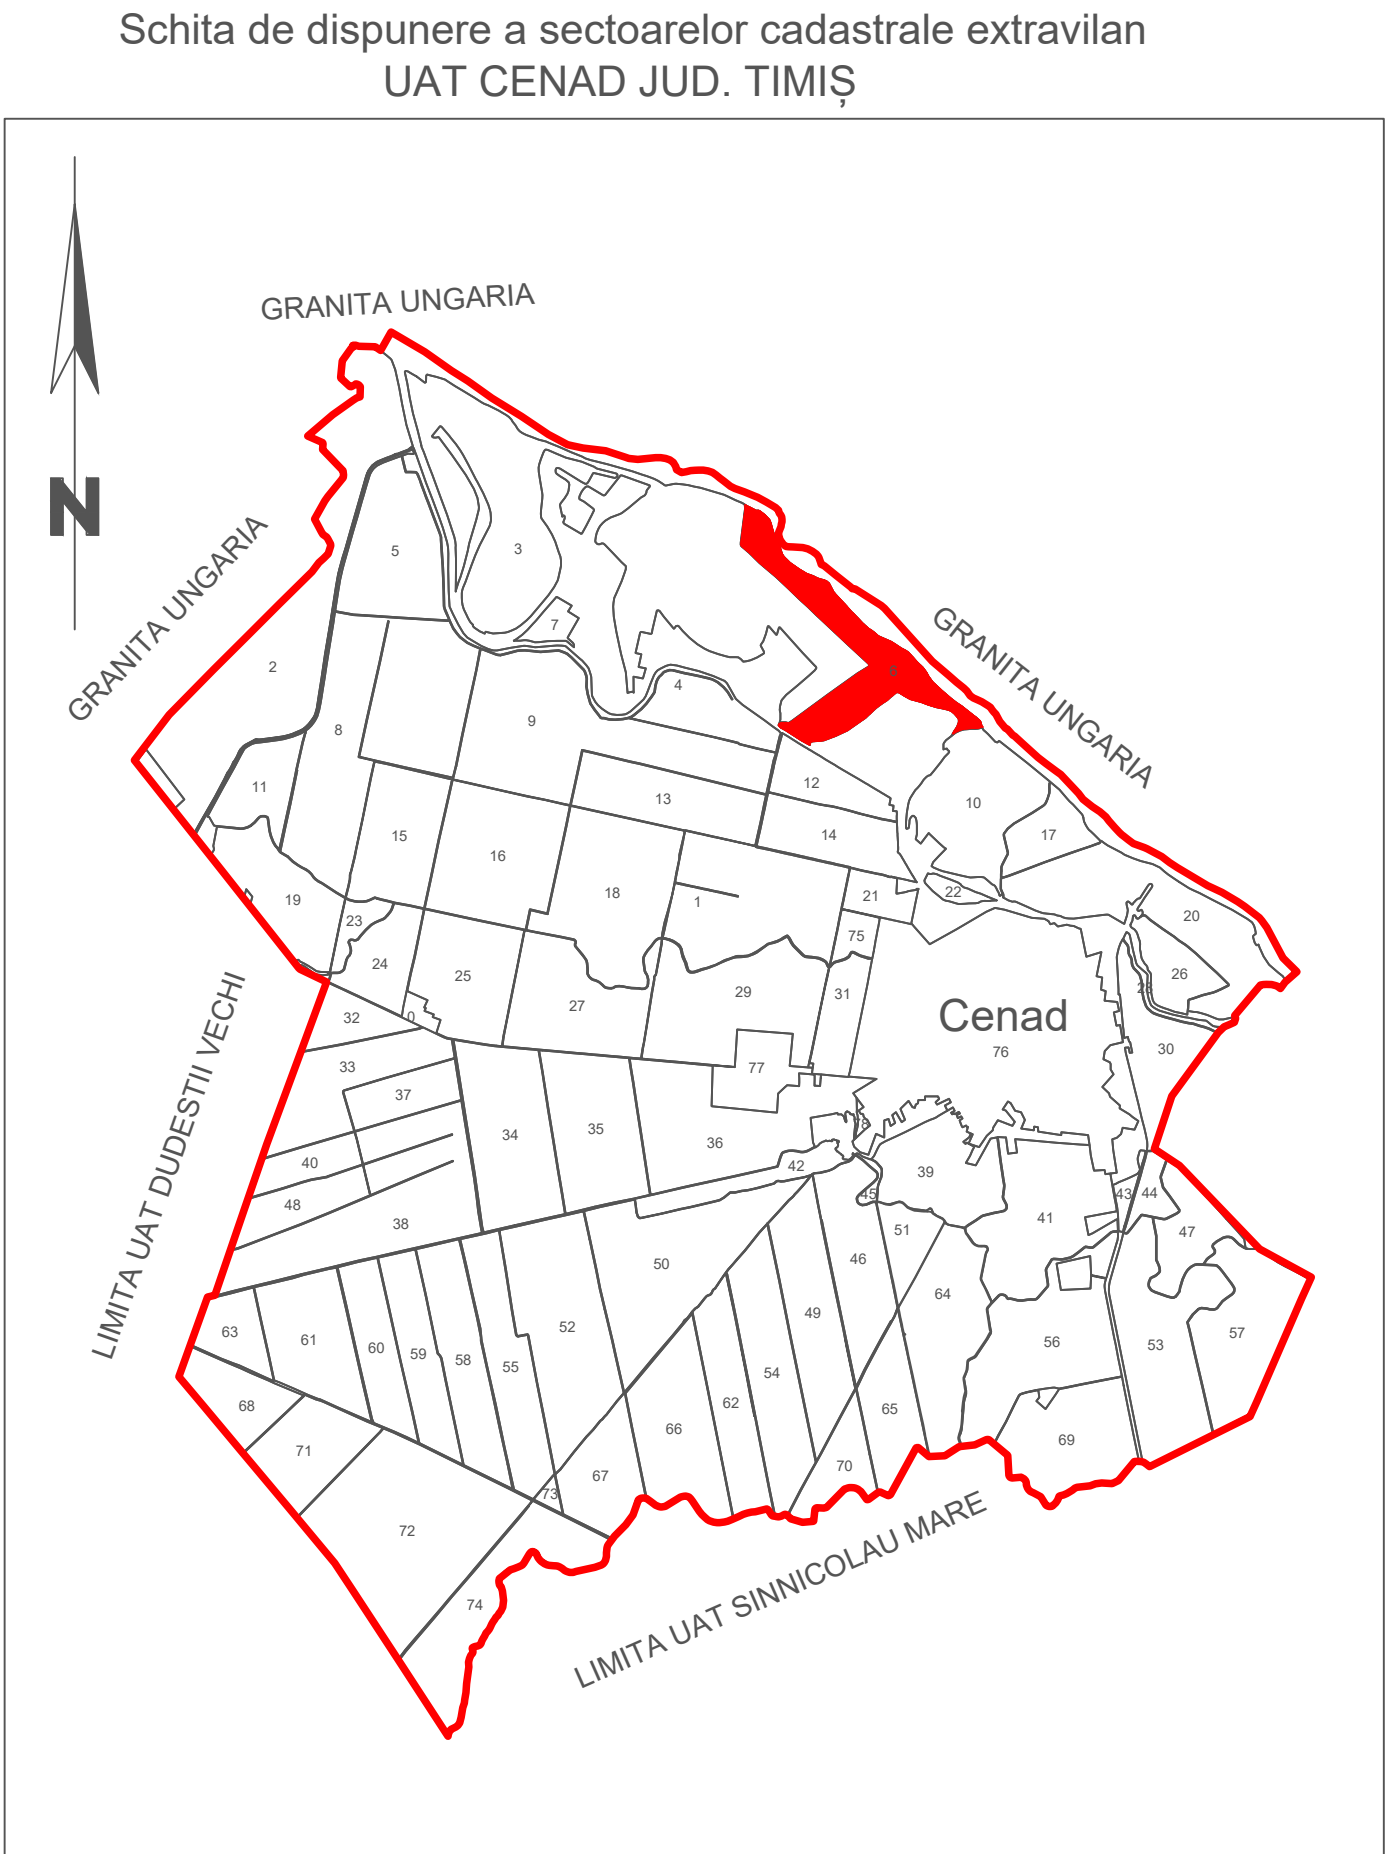

VIZAT,
COMISIA LOCALA DE FOND FUNCJAR
Presedinte Comisie
Data :

EXECUTANT:
SC TEAMCAD MR SRL, Autorizare RO-B-J, NR 1997, Clasa III
Data :21.07.2025
Rus Vasile Marcel, Autorizare RO-TM-F Nr.0236 ,CATEG. B

Se racordeaza cu plansa 2