

# PLAN CADASTRAL



## UAT CHECEA

### JUDETUL TIMIS

#### Sectorul 60

Scara 1:1.000

#### Sistem de proiectie STEREO 70

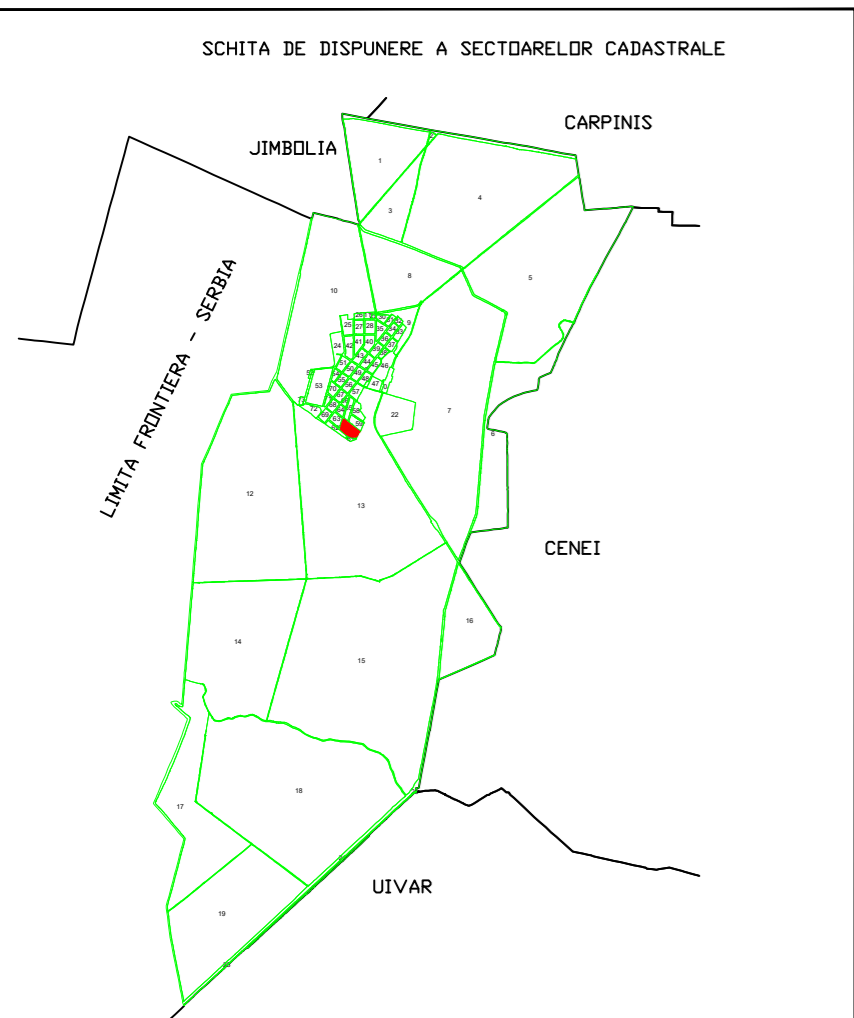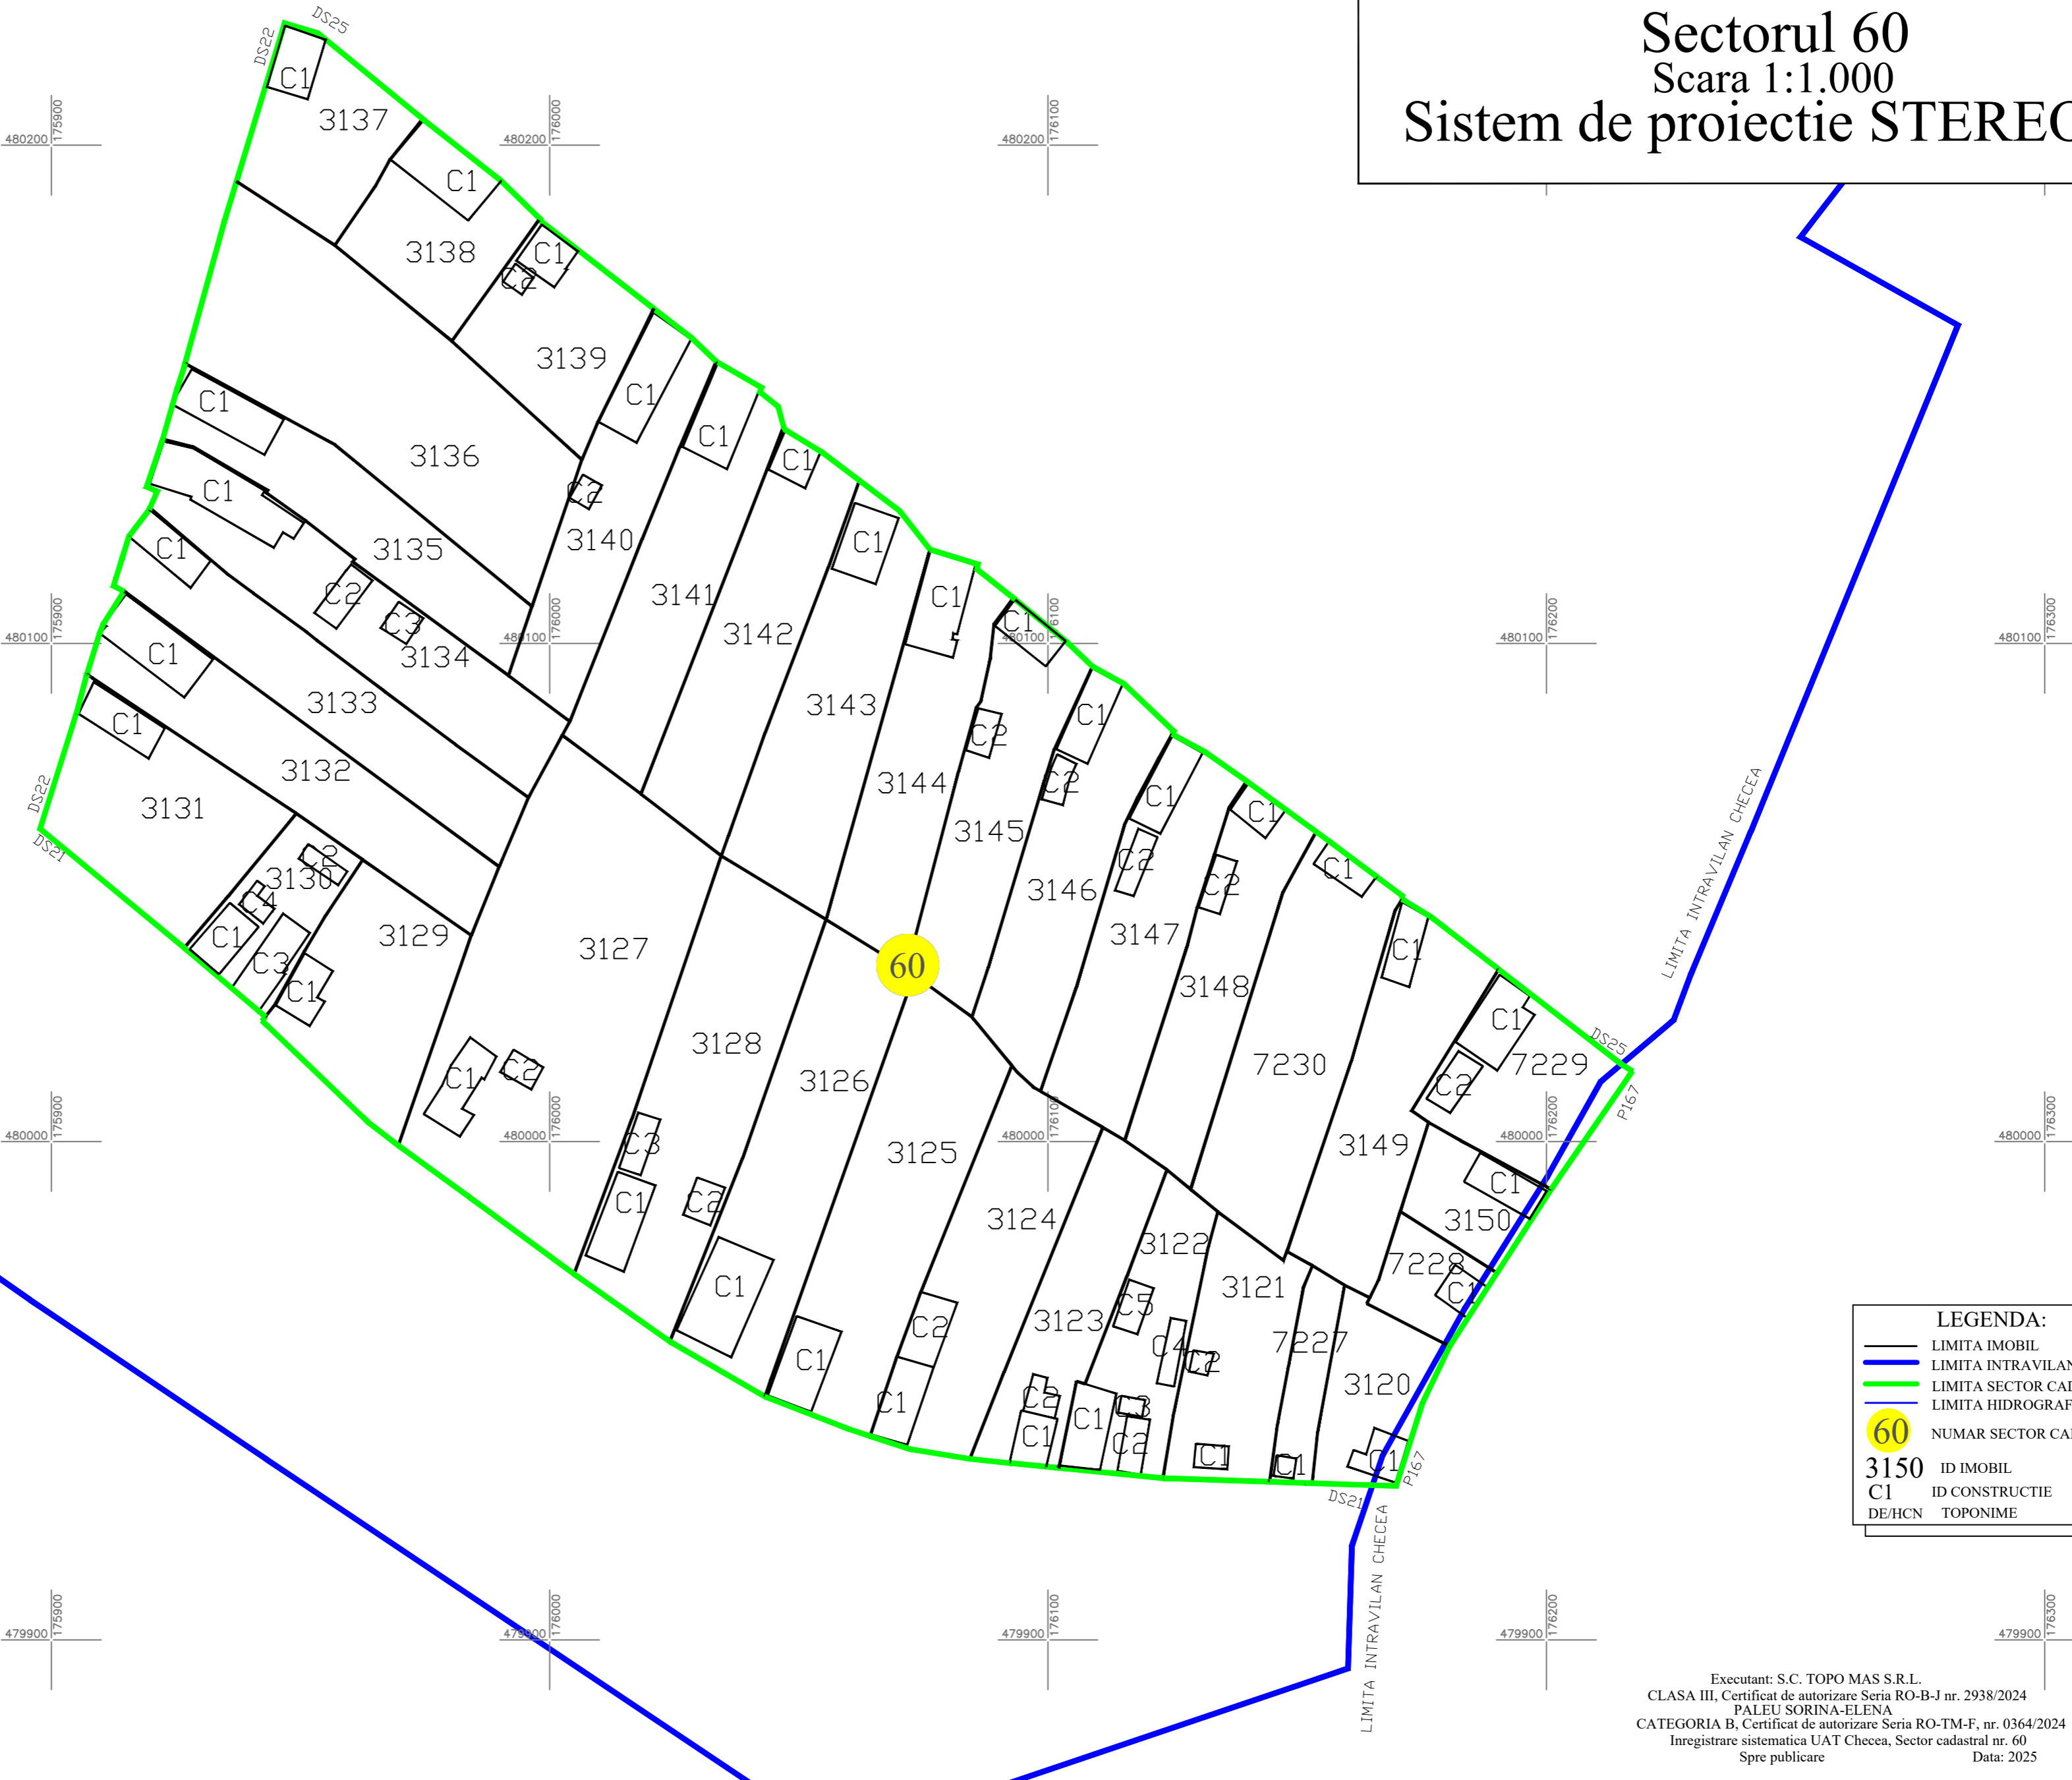

**LEGENDA:**

- LIMITA IMOBIL
- LIMITA INTRAVILAN
- LIMITA SECTOR CADASTRAL
- LIMITA HIDROGRAFIE
- NUMAR SECTOR CADASTRAL
- 3150** ID IMOBIL
- C1** ID CONSTRUCTIE
- DE/HCN** TOPONIME

Executant: S.C. TOPO MAS S.R.L.  
 CLASA III, Certificat de autorizare Seria RO-B-J nr. 2938/2024  
 PALEU SORINA-ELENA  
 CATEGORIA B, Certificat de autorizare Seria RO-TM-F, nr. 0364/2024  
 Inregistrare sistematica UAT Checea, Sector cadastral nr. 60  
 Spre publicare Data: 2025