
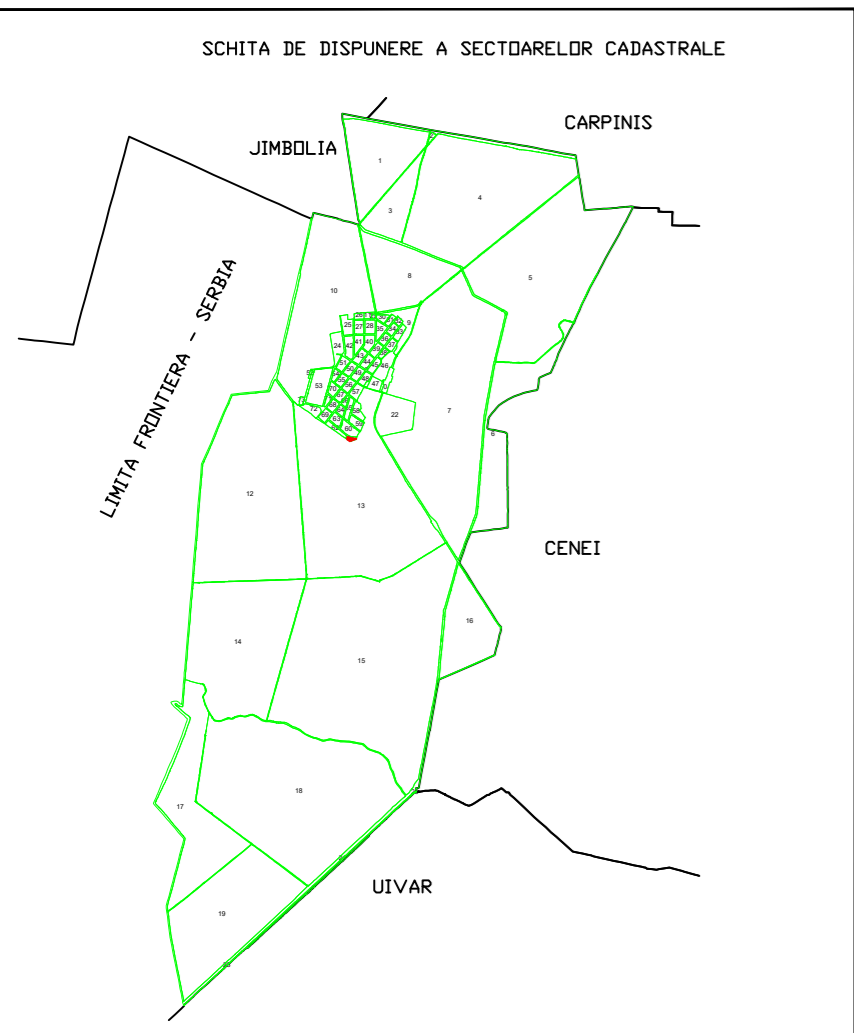
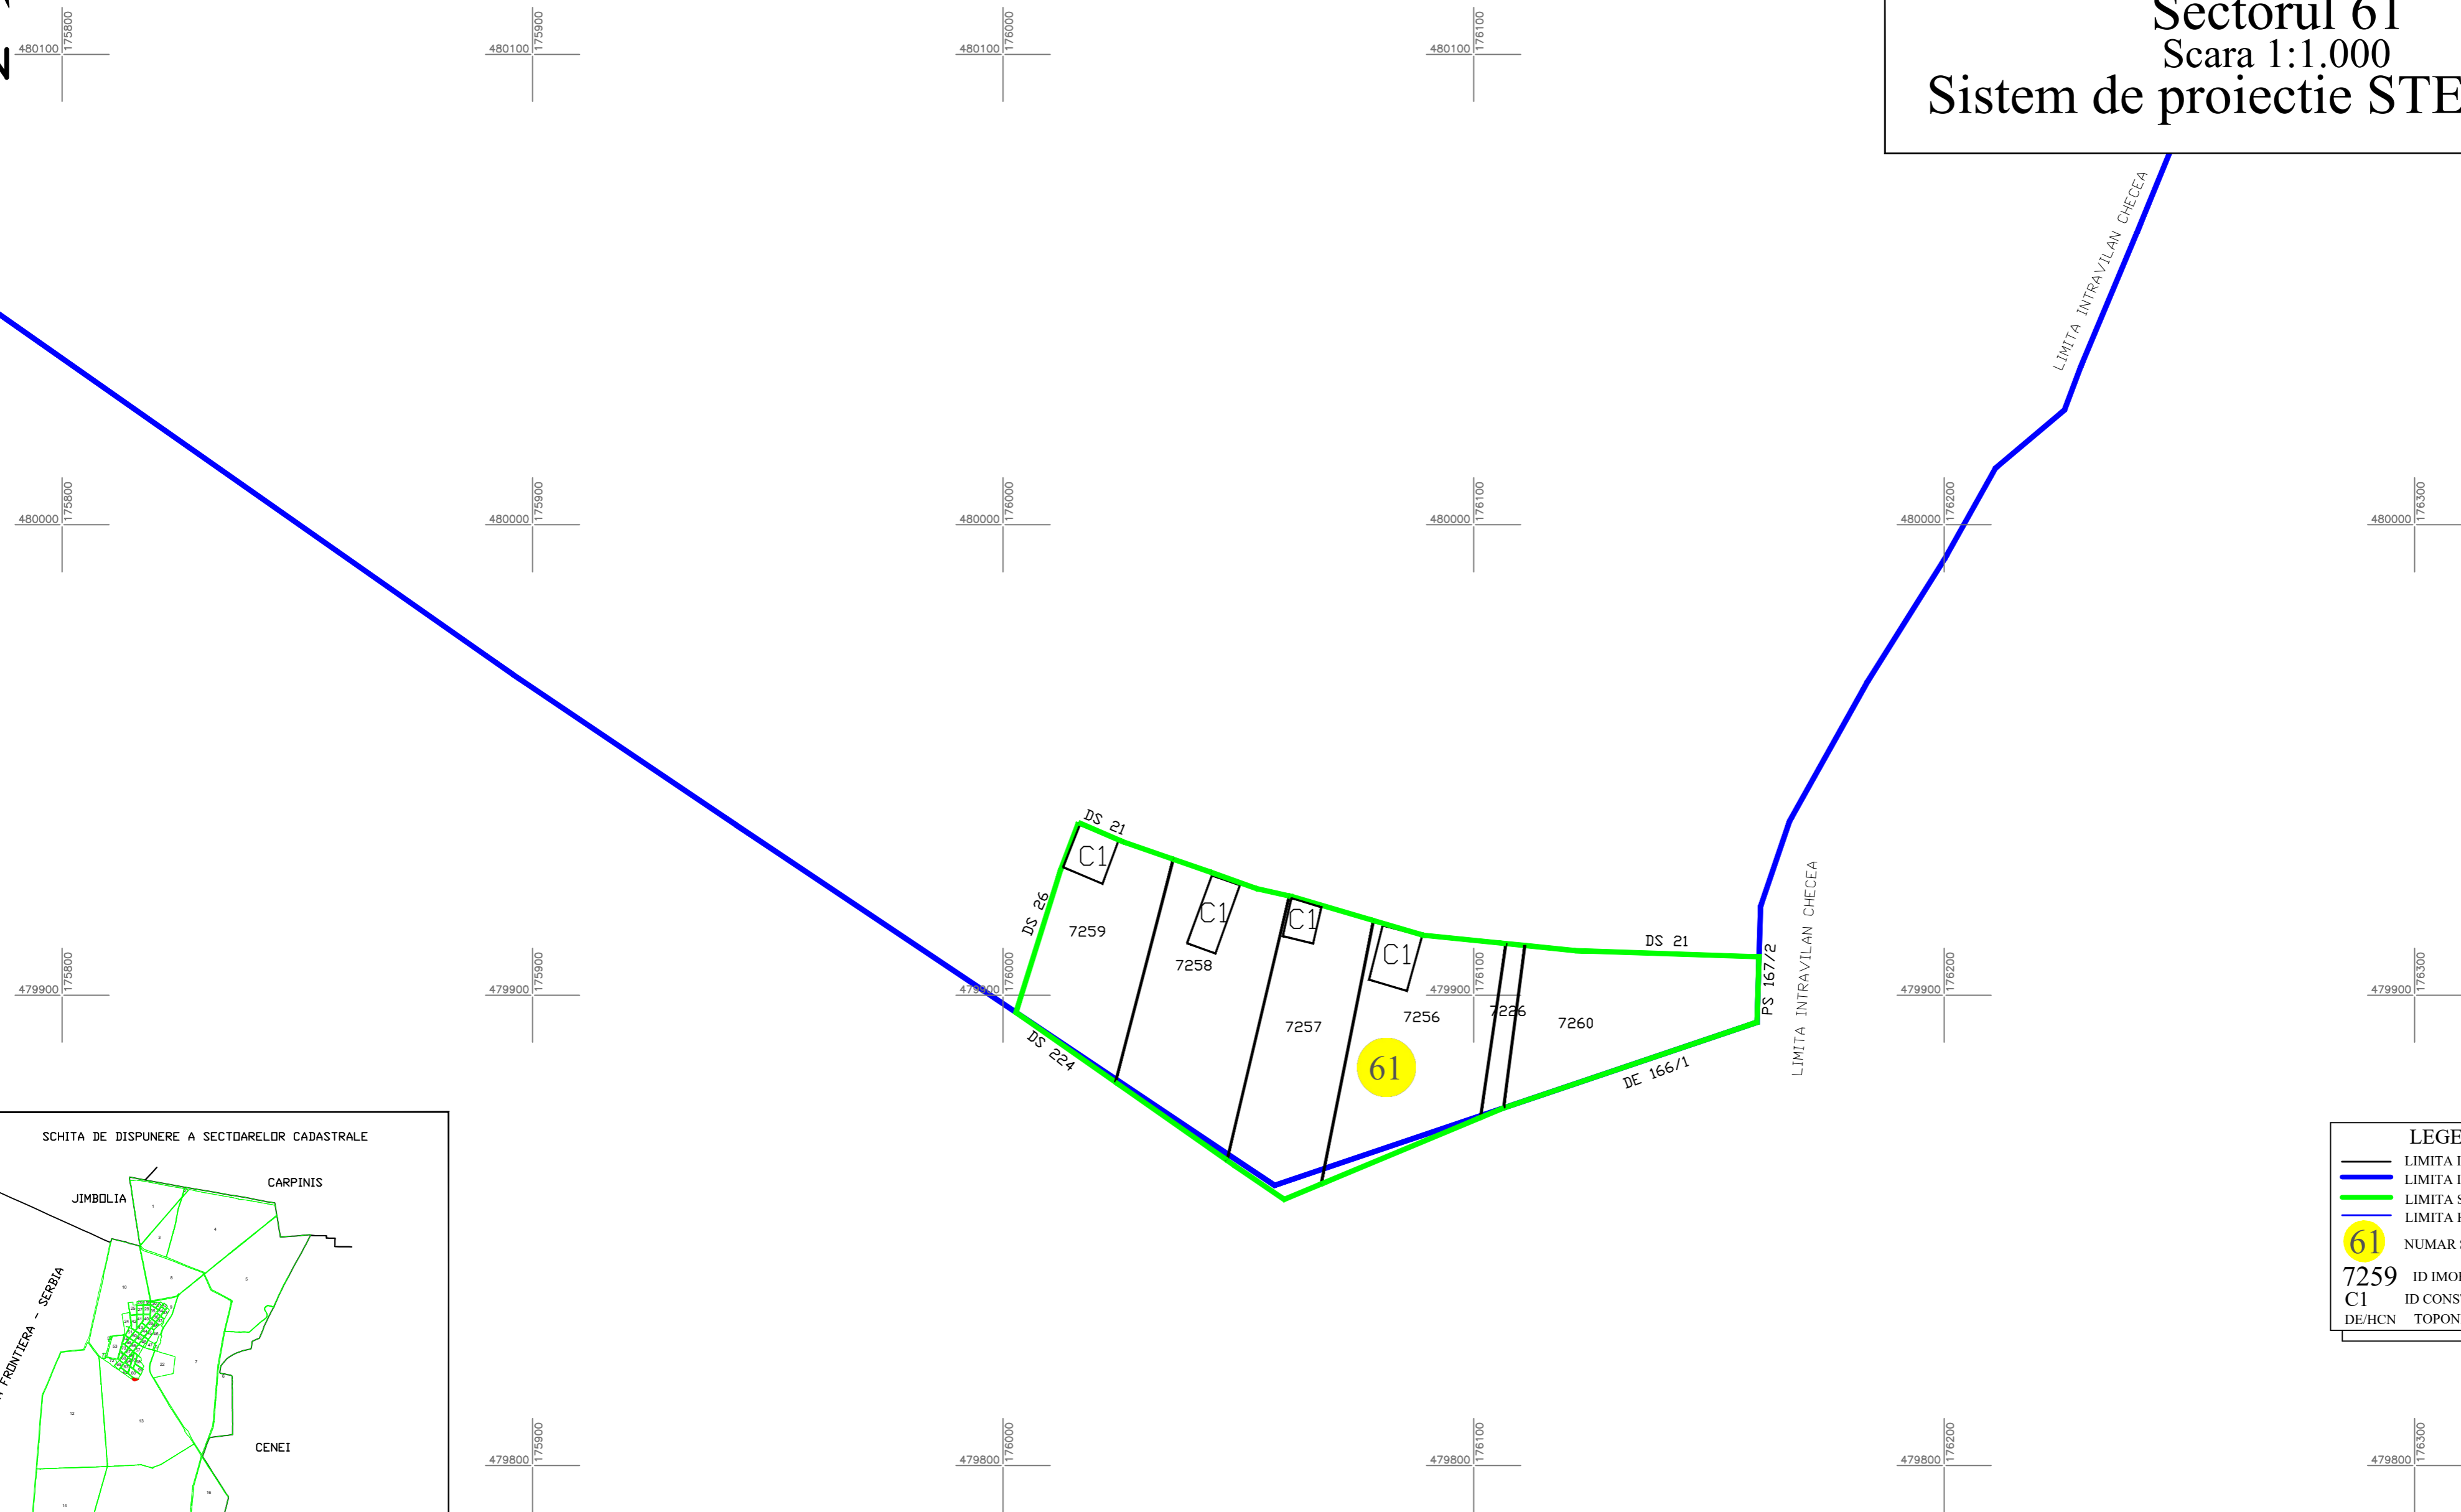


# PLAN CADASTRAL

## UAT CHECEA

### JUDETUL TIMIS

Sectorul 61  
 Scara 1:1.000  
 Sistem de proiectie STEREO 70

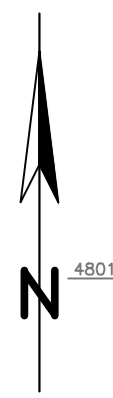

**LEGENDA:**

	LIMITA IMOBIL
	LIMITA INTRAVILAN
	LIMITA SECTOR CADASTRAL
	LIMITA HIDROGRAFIE
	NUMAR SECTOR CADASTRAL
7259	ID IMOBIL
C1	ID CONSTRUCTIE
DE/HCN	TOPONIME

Executant: S.C. TOPO MAS S.R.L.  
 CLASA III, Certificat de autorizare Seria RO-B-J nr. 2938/2024  
 PALEU SORINA-ELENA  
 CATEGORIA B, Certificat de autorizare Seria RO-TM-F, nr. 0364/2024  
 Inregistrare sistematica UAT Checea, Sector cadastral nr. 61  
 Spre publicare Data: 2025