



PLAN CADASTRAL
 UAT COMLOSU MARE
 JUDETUL TIMIS
 SECTOR 103
 Scara 1:2000
 Sistem de proiectie: stereografic 1970
 Spre Publicare

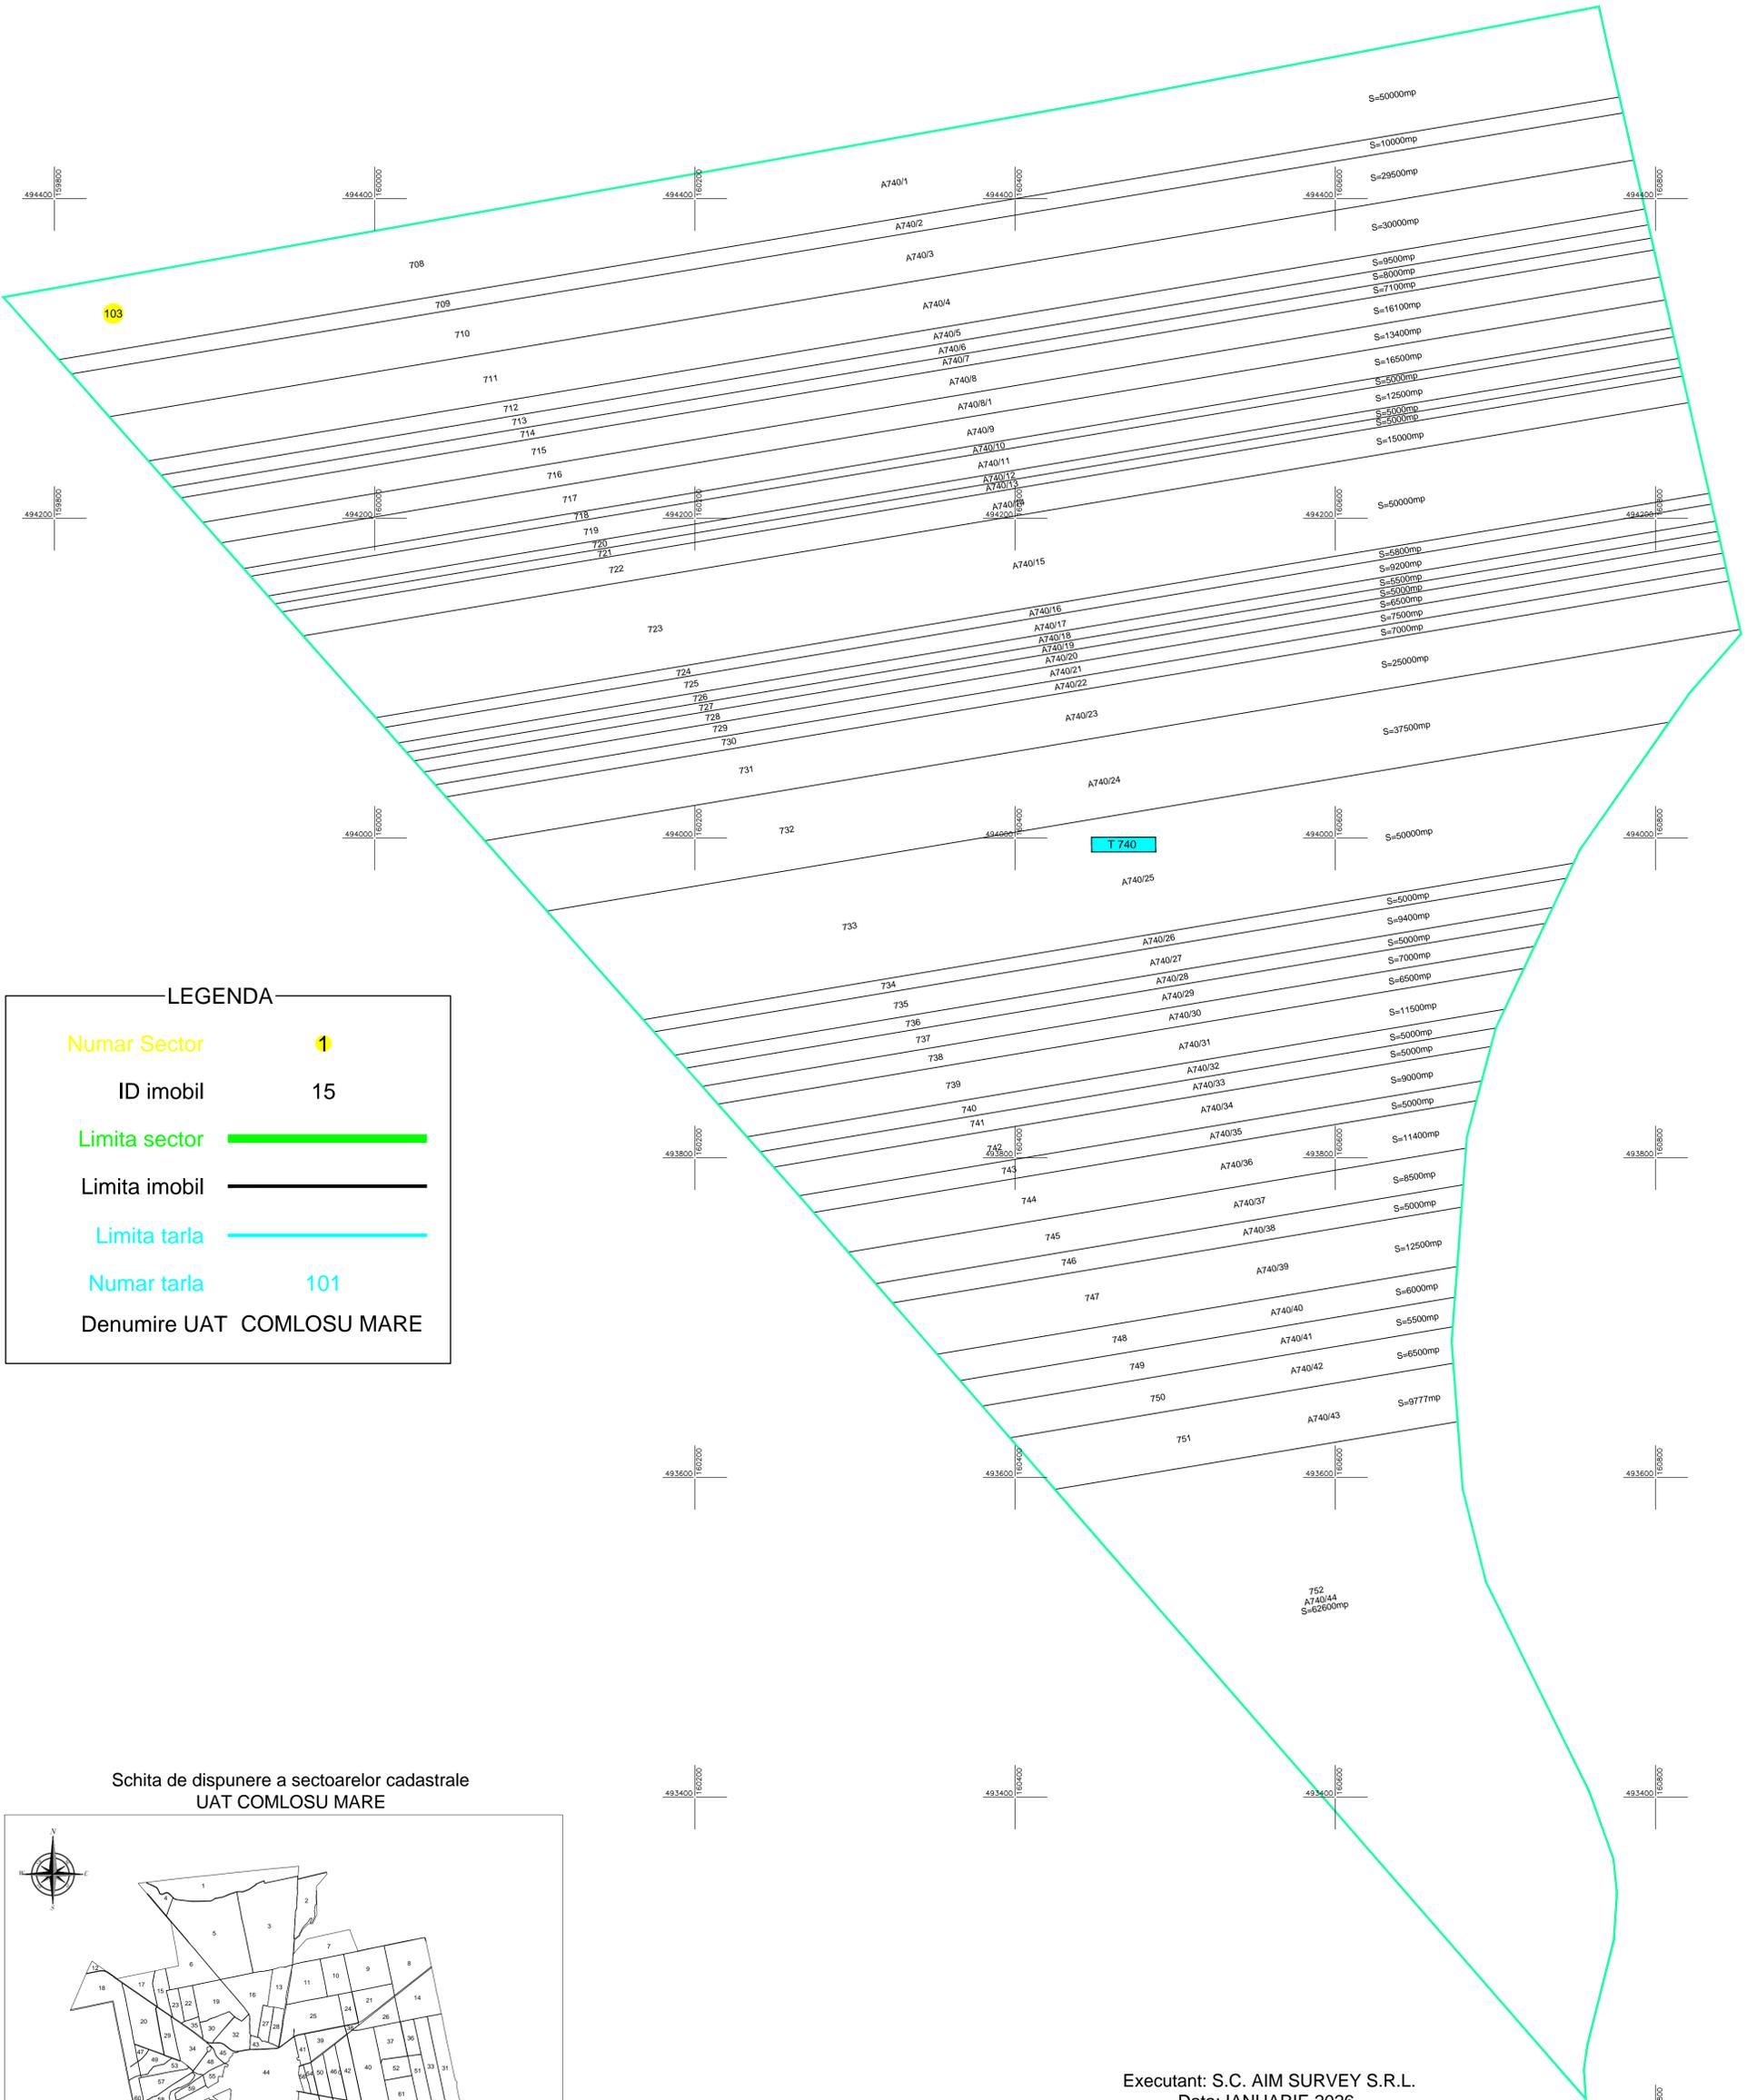

LEGENDA	
Numar Sector	1
ID imobil	15
Limita sector	—
Limita imobil	—
Limita tarla	—
Numar tarla	101
Denumire UAT	COMLOSU MARE

Schita de dispunere a sectoarelor cadastrale
 UAT COMLOSU MARE

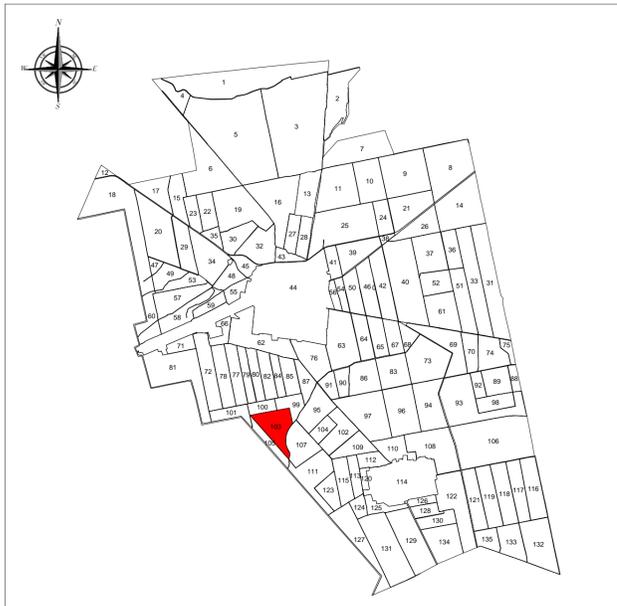

Executant: S.C. AIM SURVEY S.R.L.
 Data: IANUARIE 2026
 SERIA RO-B-J, NR. 2734/28.11.2023, CLASA III
 Executat prin persoana fizica autorizata:
 ING. MUSAT ALEXANDRU, SERIA RO-B-F
 NR. 3029/15.04.2025, CATEGORIA A