

PLAN CADASTRAL
UAT COMLOSU MARE
JUDETUL TIMIS
SECTOR 109
Scara 1:2000
Sistem de proiectie: stereografic 1970
Spre Publicare

Schita de dispunere a sectoarelor cadastrale
UAT COMLOSU MARE



LEGENDA

Numar Sector

1

ID imobil

15

Limita sector

Limita imobil


Limita tarla

Numar tarla

101

Denumire UAT

COMLOSU MARE

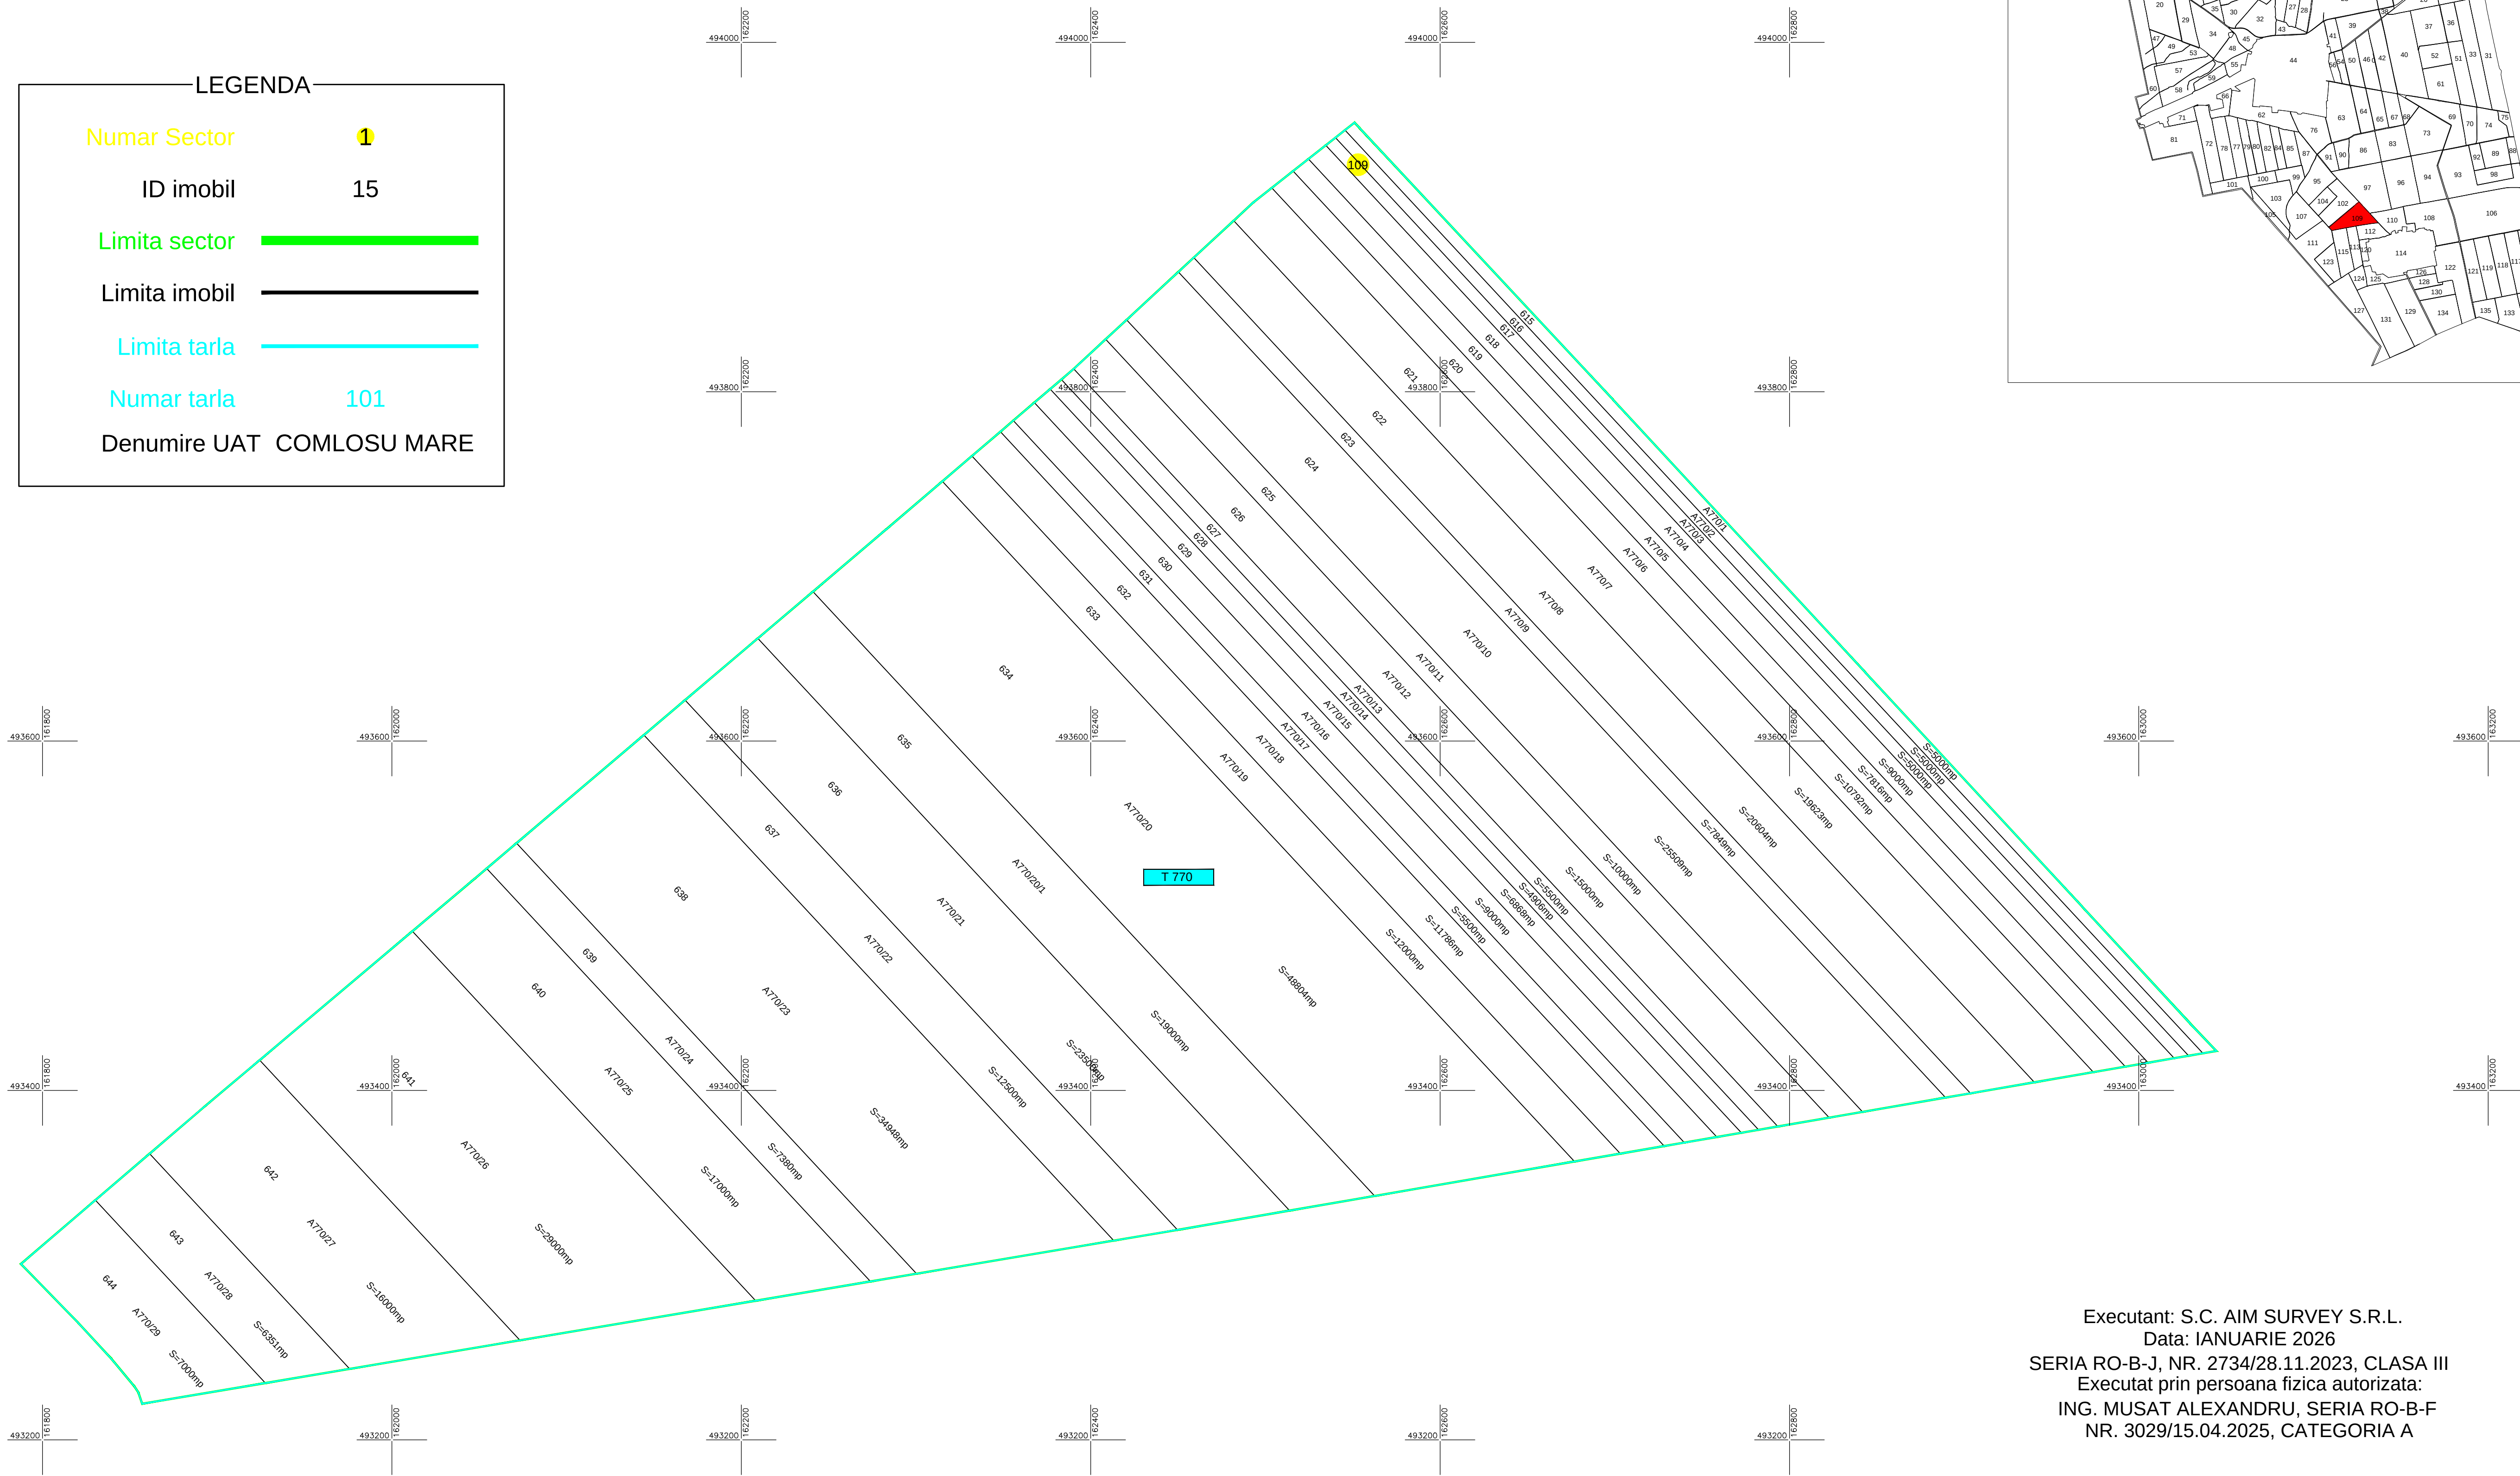

Executant: S.C. AIM SURVEY S.R.L.
Data: IANUARIE 2026
SERIA RO-B-J, NR. 2734/28.11.2023, CLASA III
Executat prin persoana fizica autorizata:
ING. MUSAT ALEXANDRU, SERIA RO-B-F
NR. 3029/15.04.2025, CATEGORIA A