

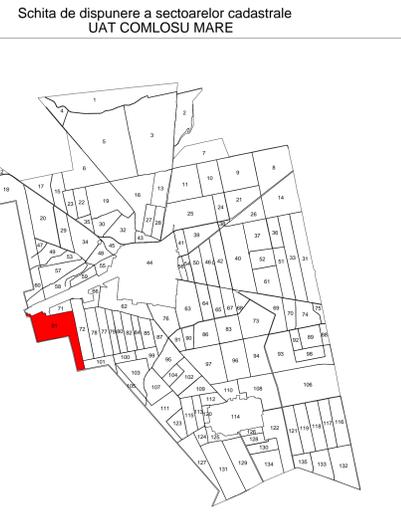


PLAN CADASTRAL  
 UAT COMLOSU MARE  
 JUDEȚUL TIMIȘ  
 SECTOR 81  
 PLANȘA 1  
 Scara 1:2000  
 Sistem de proiecte: stereografic 1970  
 Spre Publicare

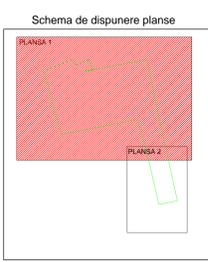

LEGENDA

Numar Sector	1
ID imobil	15
Limita sector	[Green line]
Limita imobil	[Black line]
Limita UAT	[Red line]
Limita intravilan	[Blue line]
Limita tarla	[Cyan line]
Hydrografie	[Blue line]
Numar tarla	101
Denumire UAT	COMLOSU MARE
Denumire intravilan	intravilan

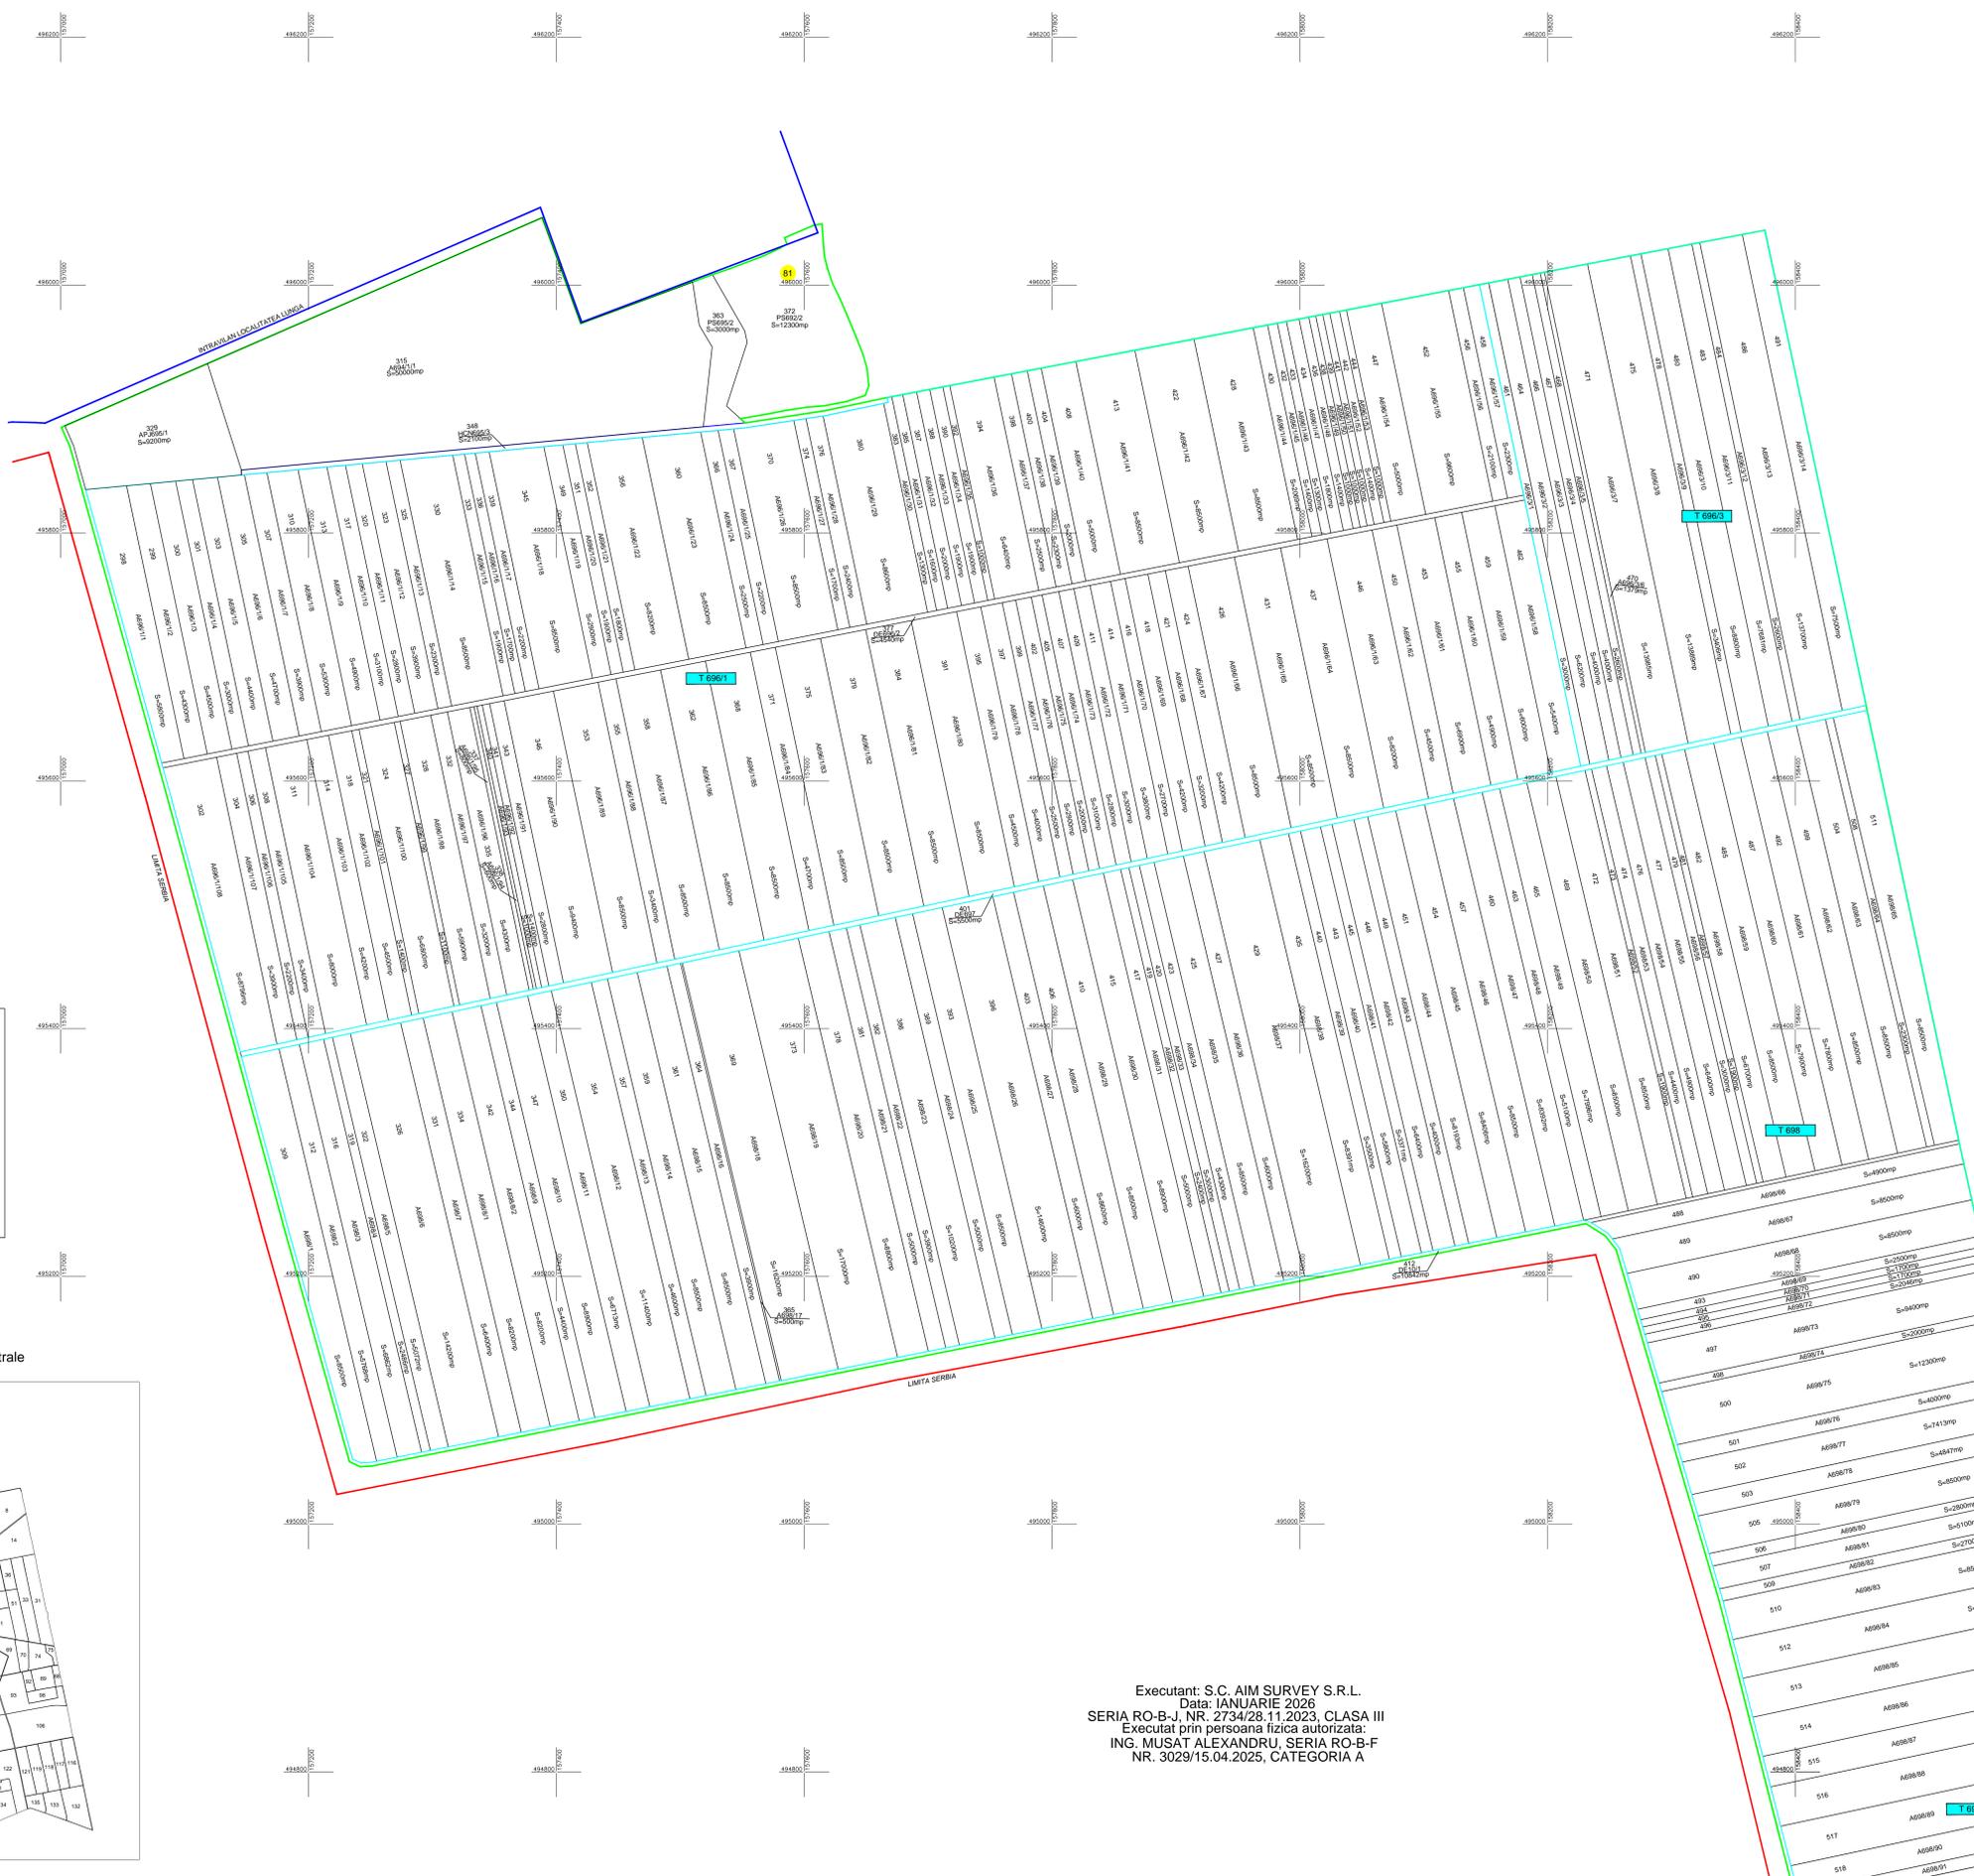

Executant: S.C. AIM SURVEY S.R.L.  
 Data: IANUARIE 2026  
 SERIA RO-B-J, NR. 2734/28.11.2023, CLASA III  
 Executat prin persoana fizică autorizată:  
 ING. MUȘAT ALEXANDRU, SERIA RO-B-F  
 NR. 3029/15.04.2025, CATEGORIA A