


PLAN CADASTRAL
UAT COMLOSU MARE
JUDETUL TIMIS
SECTOR 82
Scara 1:2000
Sistem de proiectie: stereografic 1970
Spre Publicare

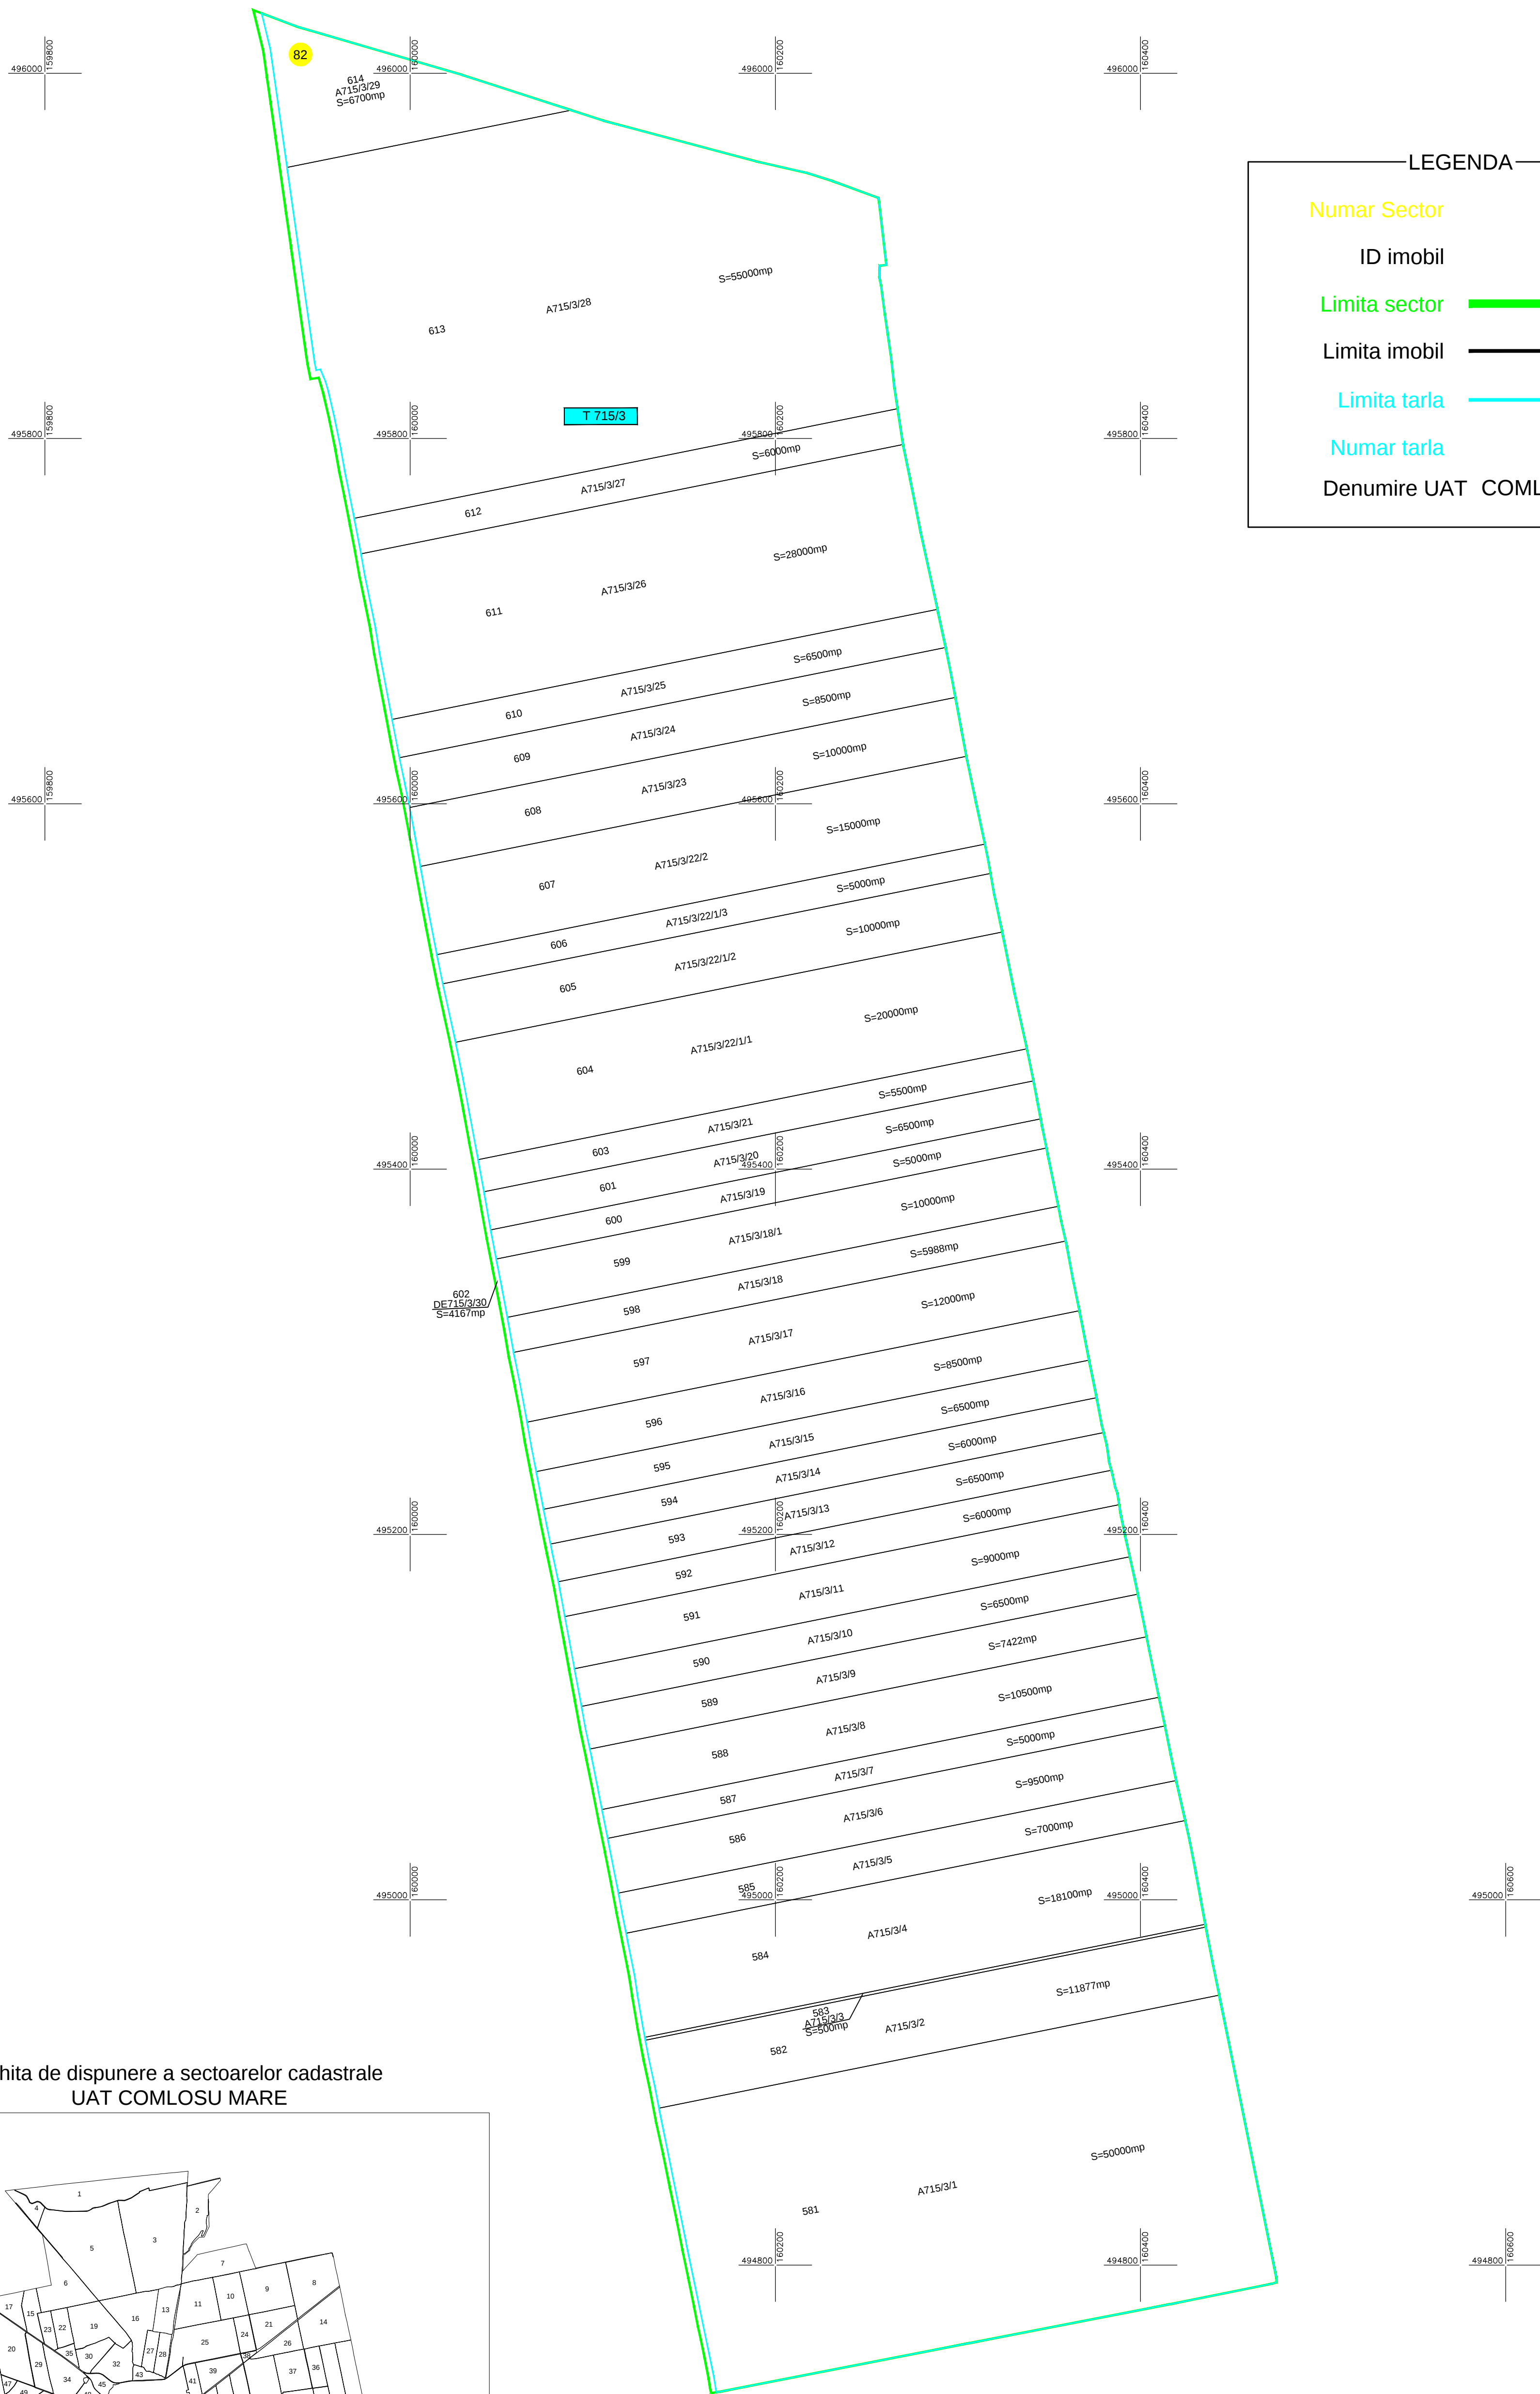

LEGENDA

Numar Sector	1
ID imobil	15
Limita sector	
Limita imobil	
Limita tarla	
Numar tarla	101
Denumire UAT	COMLOSU MARE

Schita de dispunere a sectoarelor cadastrale
UAT COMLOSU MARE



Executant: S.C. AIM SURVEY S.R.L.
Data: IANUARIE 2026
SERIA RO-B-J, NR. 2734/28.11.2023, CLASA III
Executat prin persoana fizica autorizata:
ING. MUSAT ALEXANDRU, SERIA RO-B-F
NR. 3029/15.04.2025, CATEGORIA A