


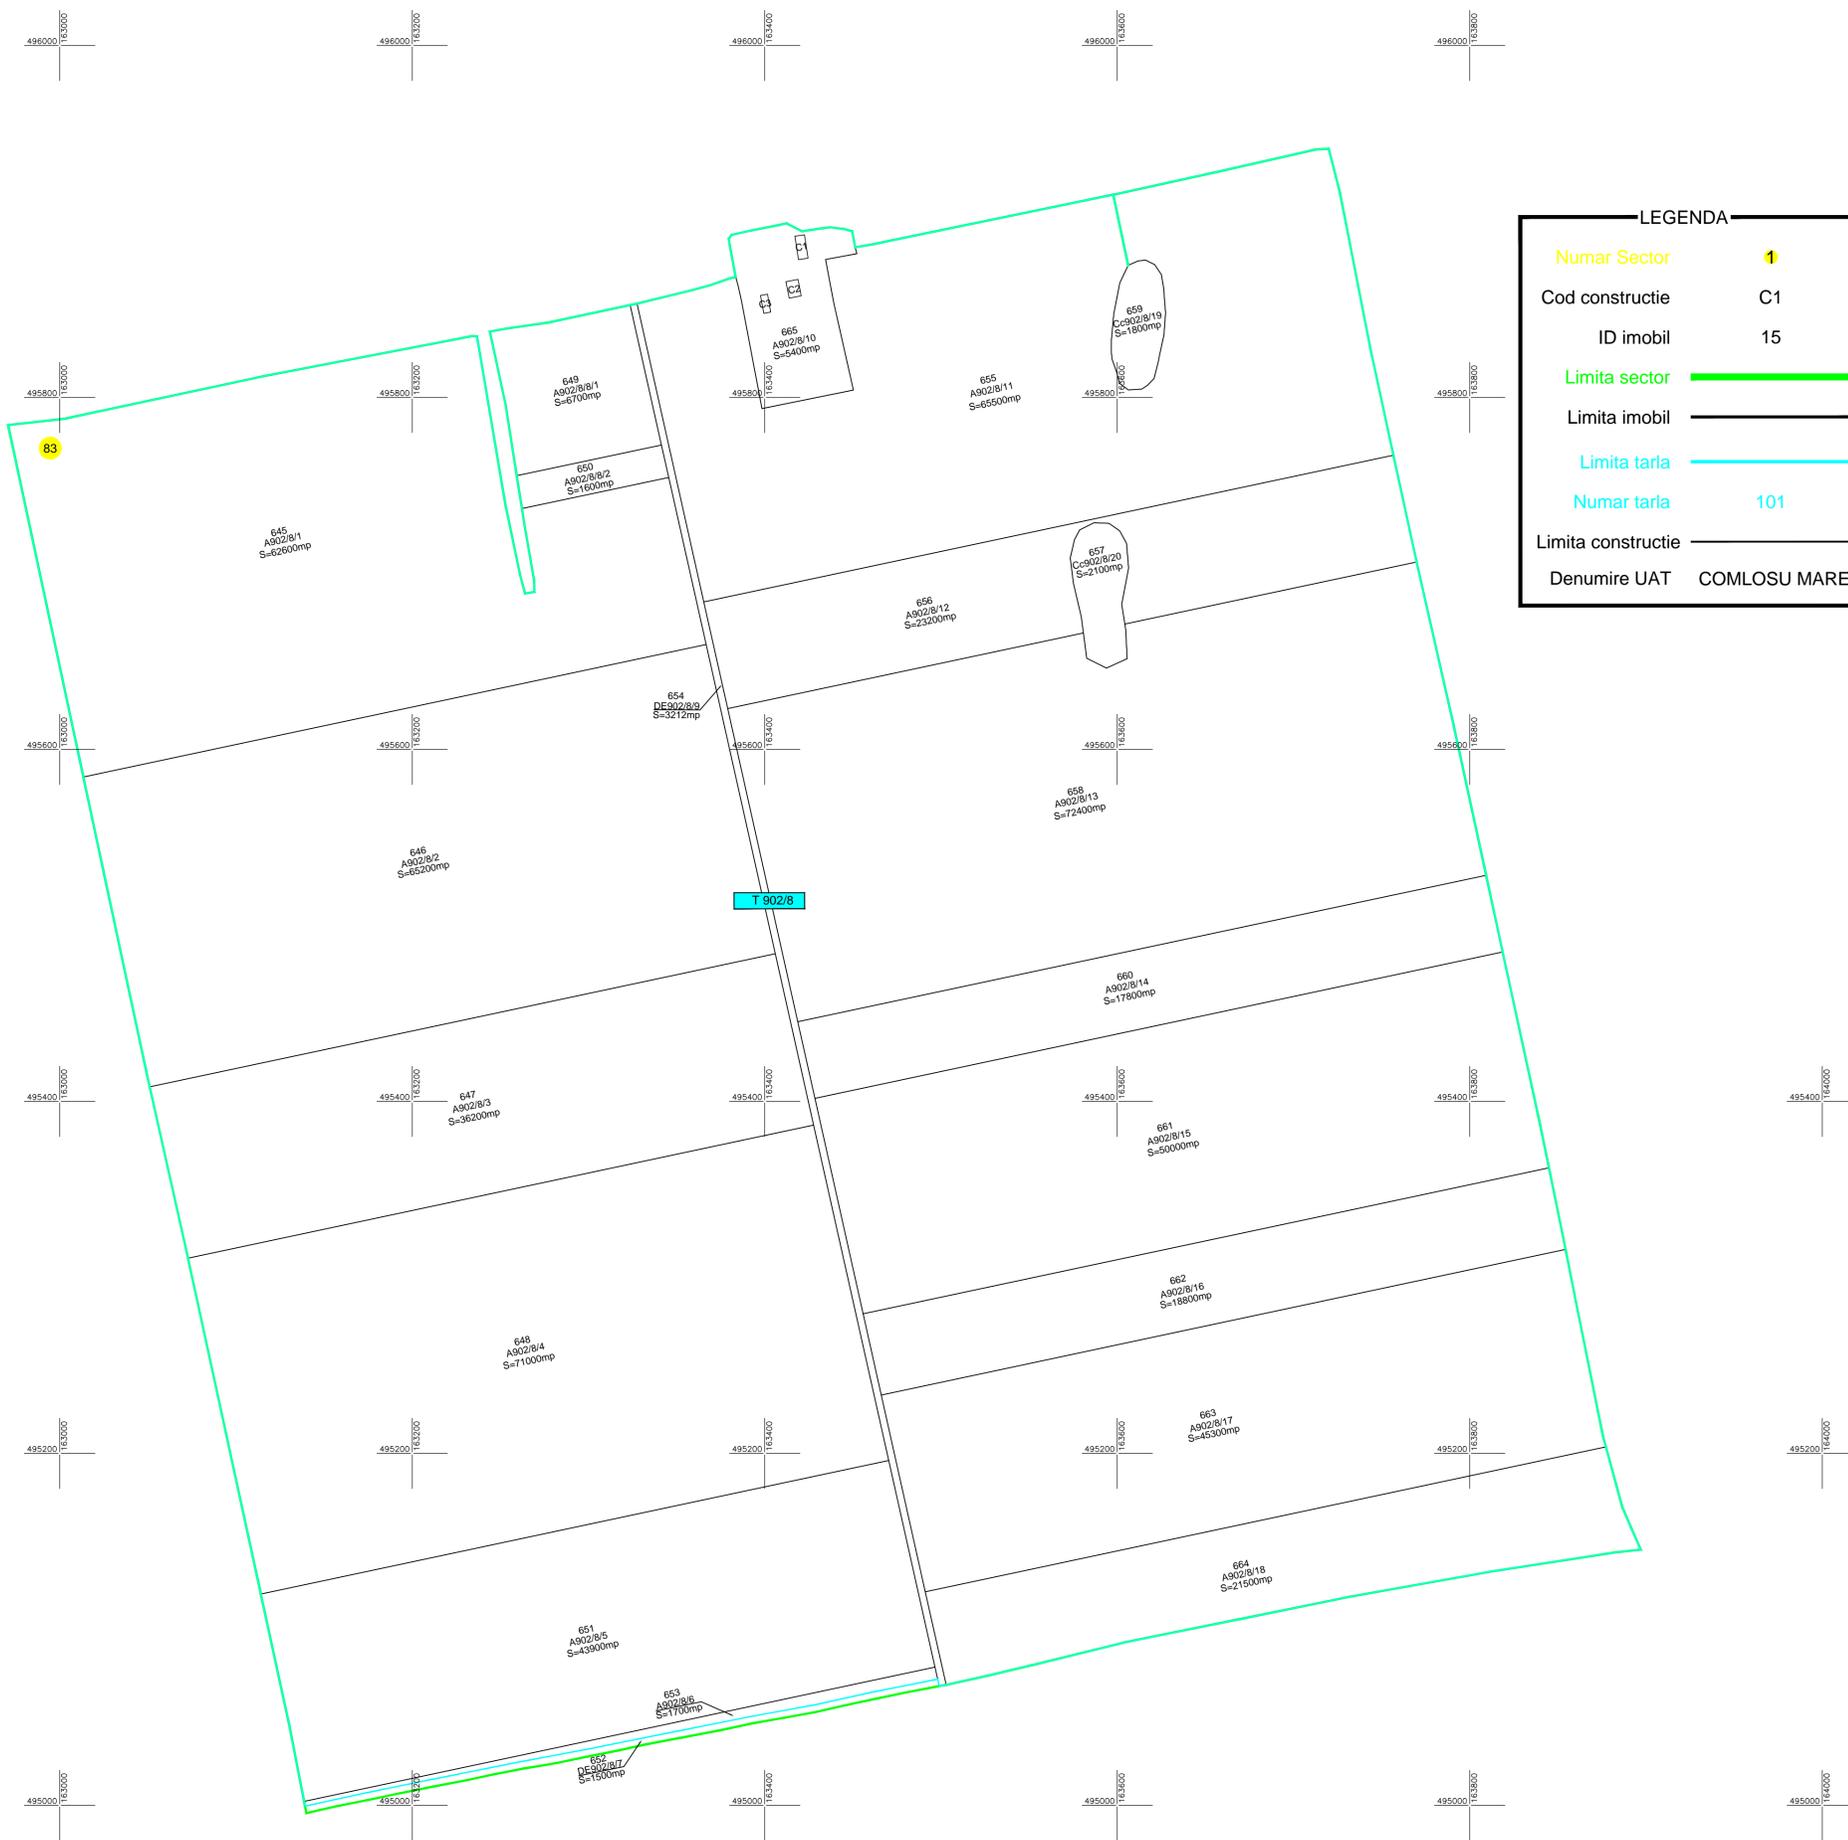


PLAN CADASTRAL  
UAT COMLOSU MARE  
JUDETUL TIMIS  
SECTOR 83  
Scara 1:2000  
Sistem de proiectie: stereografic 1970  
Spre Publicare



LEGENDA	
Numar Sector	1
Cod constructie	C1
ID imobil	15
Limita sector	
Limita imobil	
Limita tarla	
Numar tarla	101
Limita constructie	
Denumire UAT	COMLOSU MARE

Schita de dispunere a sectoarelor cadastrale  
UAT COMLOSU MARE

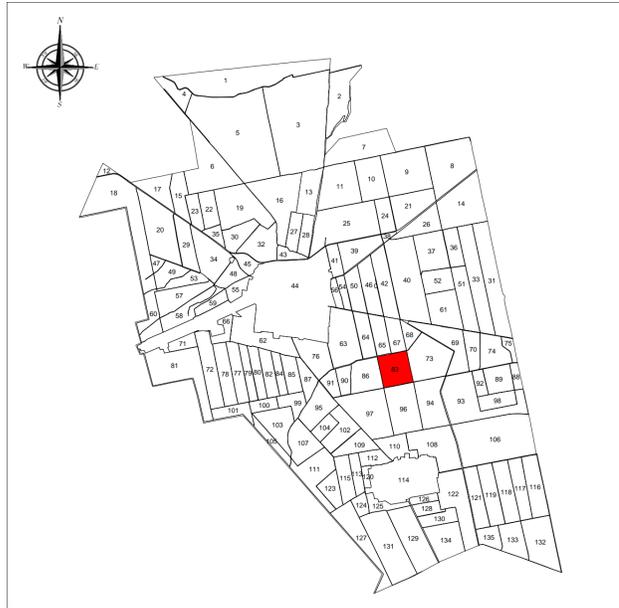

Executant: S.C. AIM SURVEY S.R.L.  
Data: IANUARIE 2026  
SERIA RO-B-J, NR. 2734/28.11.2023, CLASA III  
Executat prin persoana fizica autorizata:  
ING. MUSAT ALEXANDRU, SERIA RO-B-F  
NR. 3029/15.04.2025, CATEGORIA A