

PLAN CADASTRAL
UAT COMLOSU MARE
JUDETUL TIMIS
SECTOR 84
Scara 1:2000
Sistem de proiectie: stereografic 1970
Spre Publicare

496000 160200

496000 160400

496000 160600

495800 160200

495800 160400

495800 160600

495600 160200

495600 160400

495600 160600

495400 160200

495400 160400

495400 160600

495200 160200

495200 160400

495200 160600

495000 160200

495000 160400

495000 160600

495600 160800

495400 160800


495200 160800

495000 160800


494800 160600

494800 160800

Numar Sector	1
ID imobil	15
Limita sector	
Limita imobil	
Limita tarla	
Numar tarla	101
Denumire UAT	COMLOSU MARE

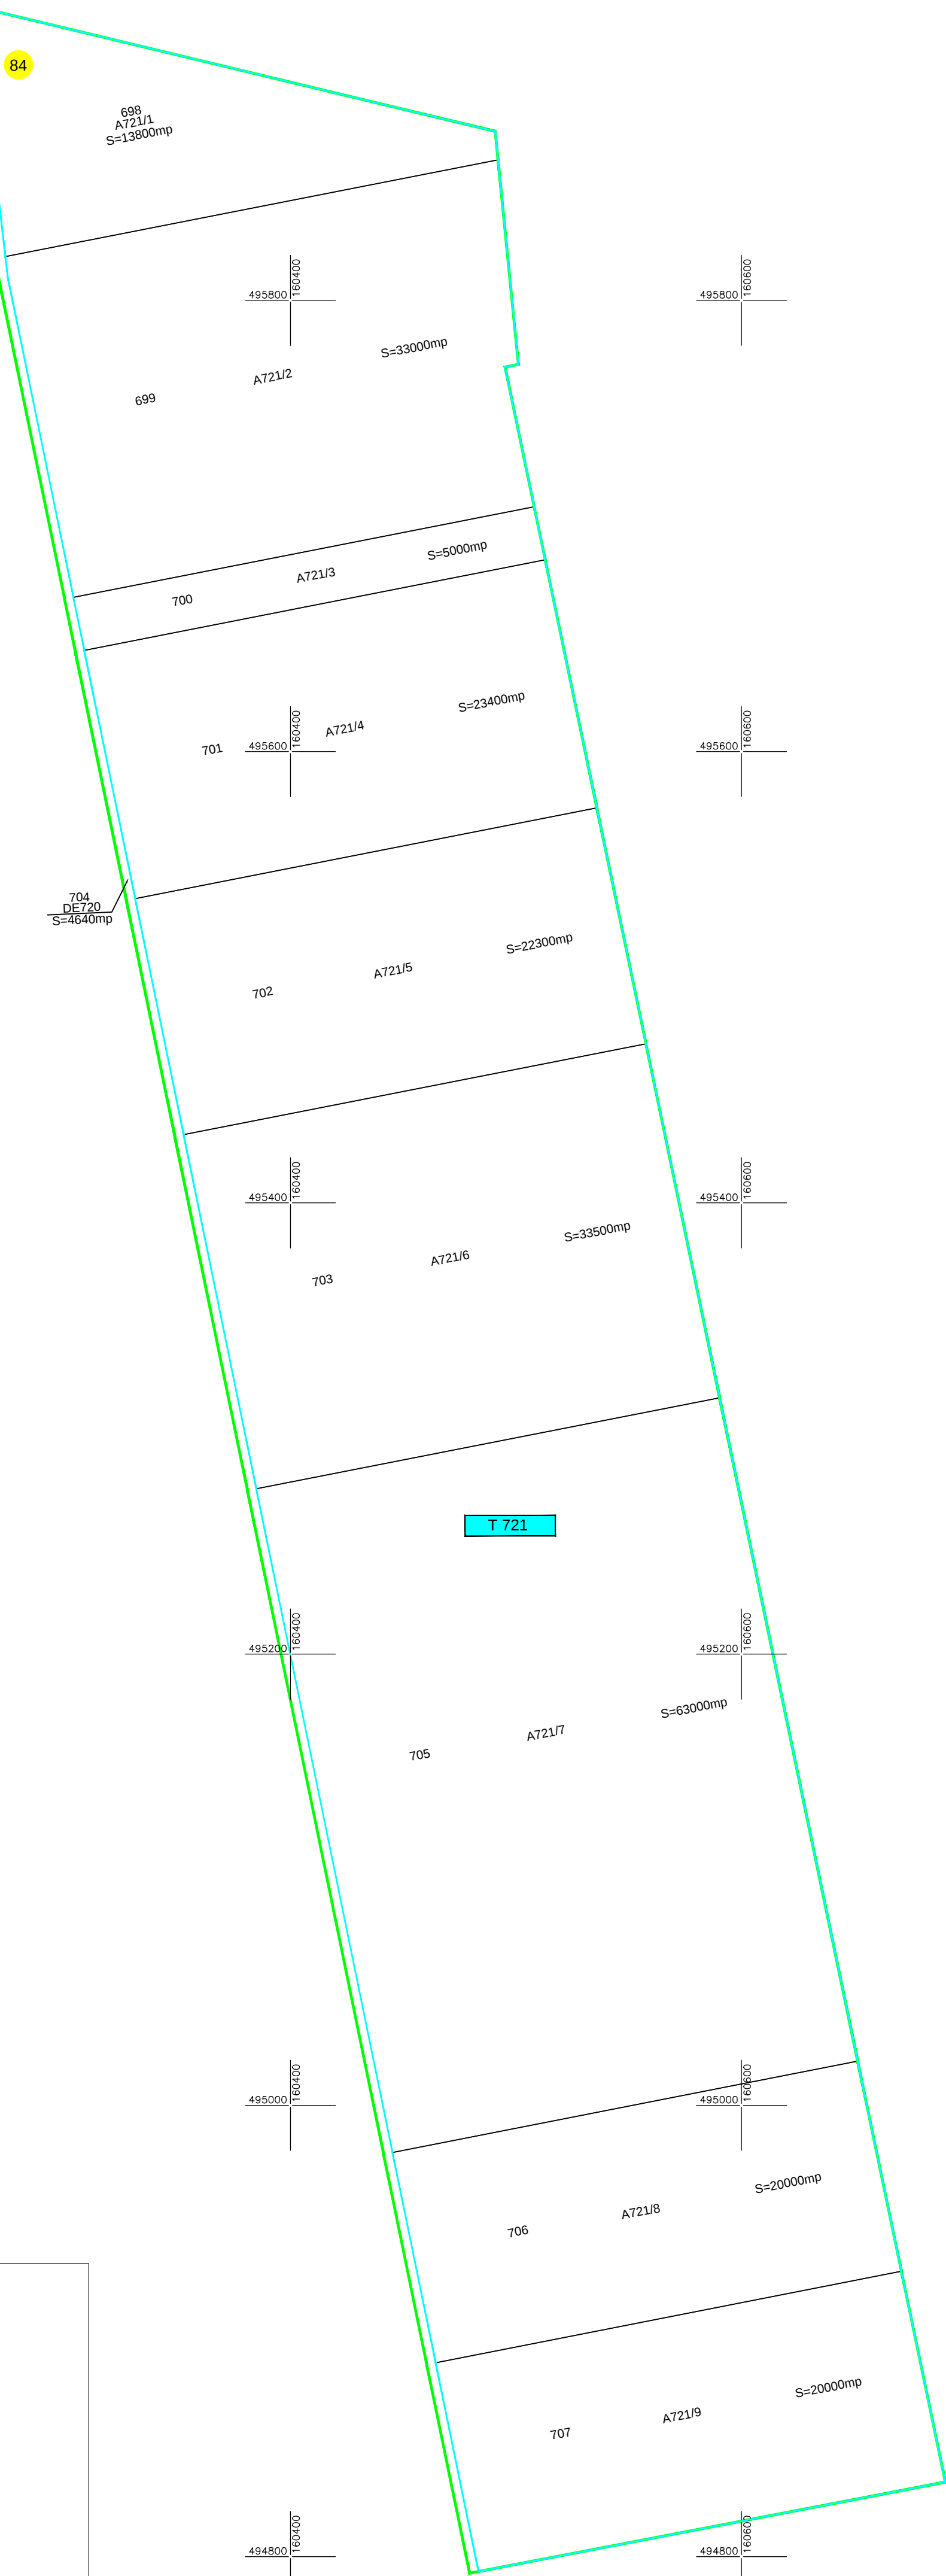

Schita de dispunere a sectoarelor cadastrale
UAT COMLOSU MARE

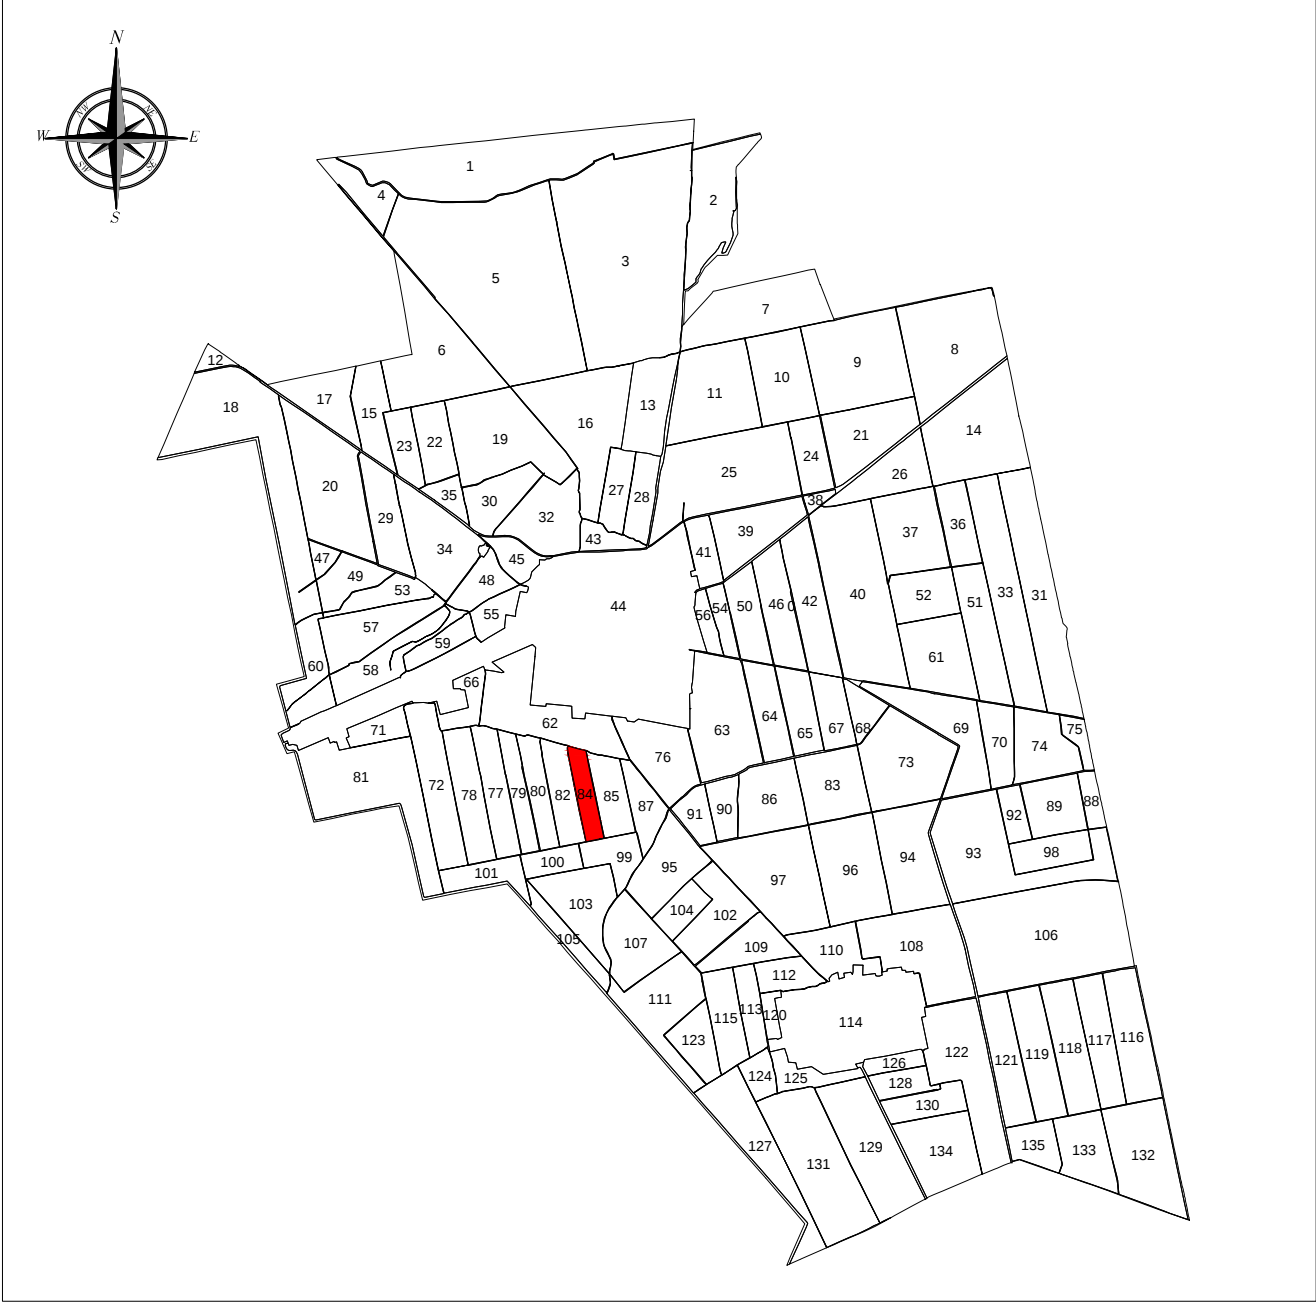

Executant: S.C. AIM SURVEY S.R.L.
Data: IANUARIE 2026
SERIA RO-B-J, NR. 2734/28.11.2023, CLASA III
Executat prin persoana fizica autorizata:
ING. MUSAT ALEXANDRU, SERIA RO-B-F
NR. 3029/15.04.2025, CATEGORIA A