


PLAN CADASTRAL
UAT DUDEȘTII VECHI
JUDEȚ TIMIȘ
 Sector 20
 Sistem de proiectie STEREOGRAFIC 1970
 Copie spre publicare
Plansa 1
 Scara 1 : 2000



LEGENDA

Identificator	7028
Nr sector	20
Limita UAT	—
Limita Intravilan	—
Limita Sector	—
Limita Tarla	—
Nr. Tarla	1470
Limita Imobil	—
Limita Canal	—
Denumire intravilan	Colonia Bulgara

Se racordeaza cu plansa 2
 Se racordeaza cu plansa 1

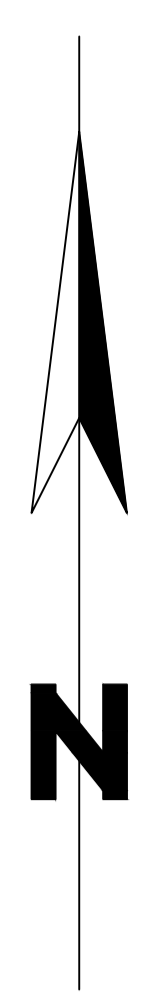

Schita de dispunere a sectoarelor cadastrale UAT DUDEȘTII VECHI

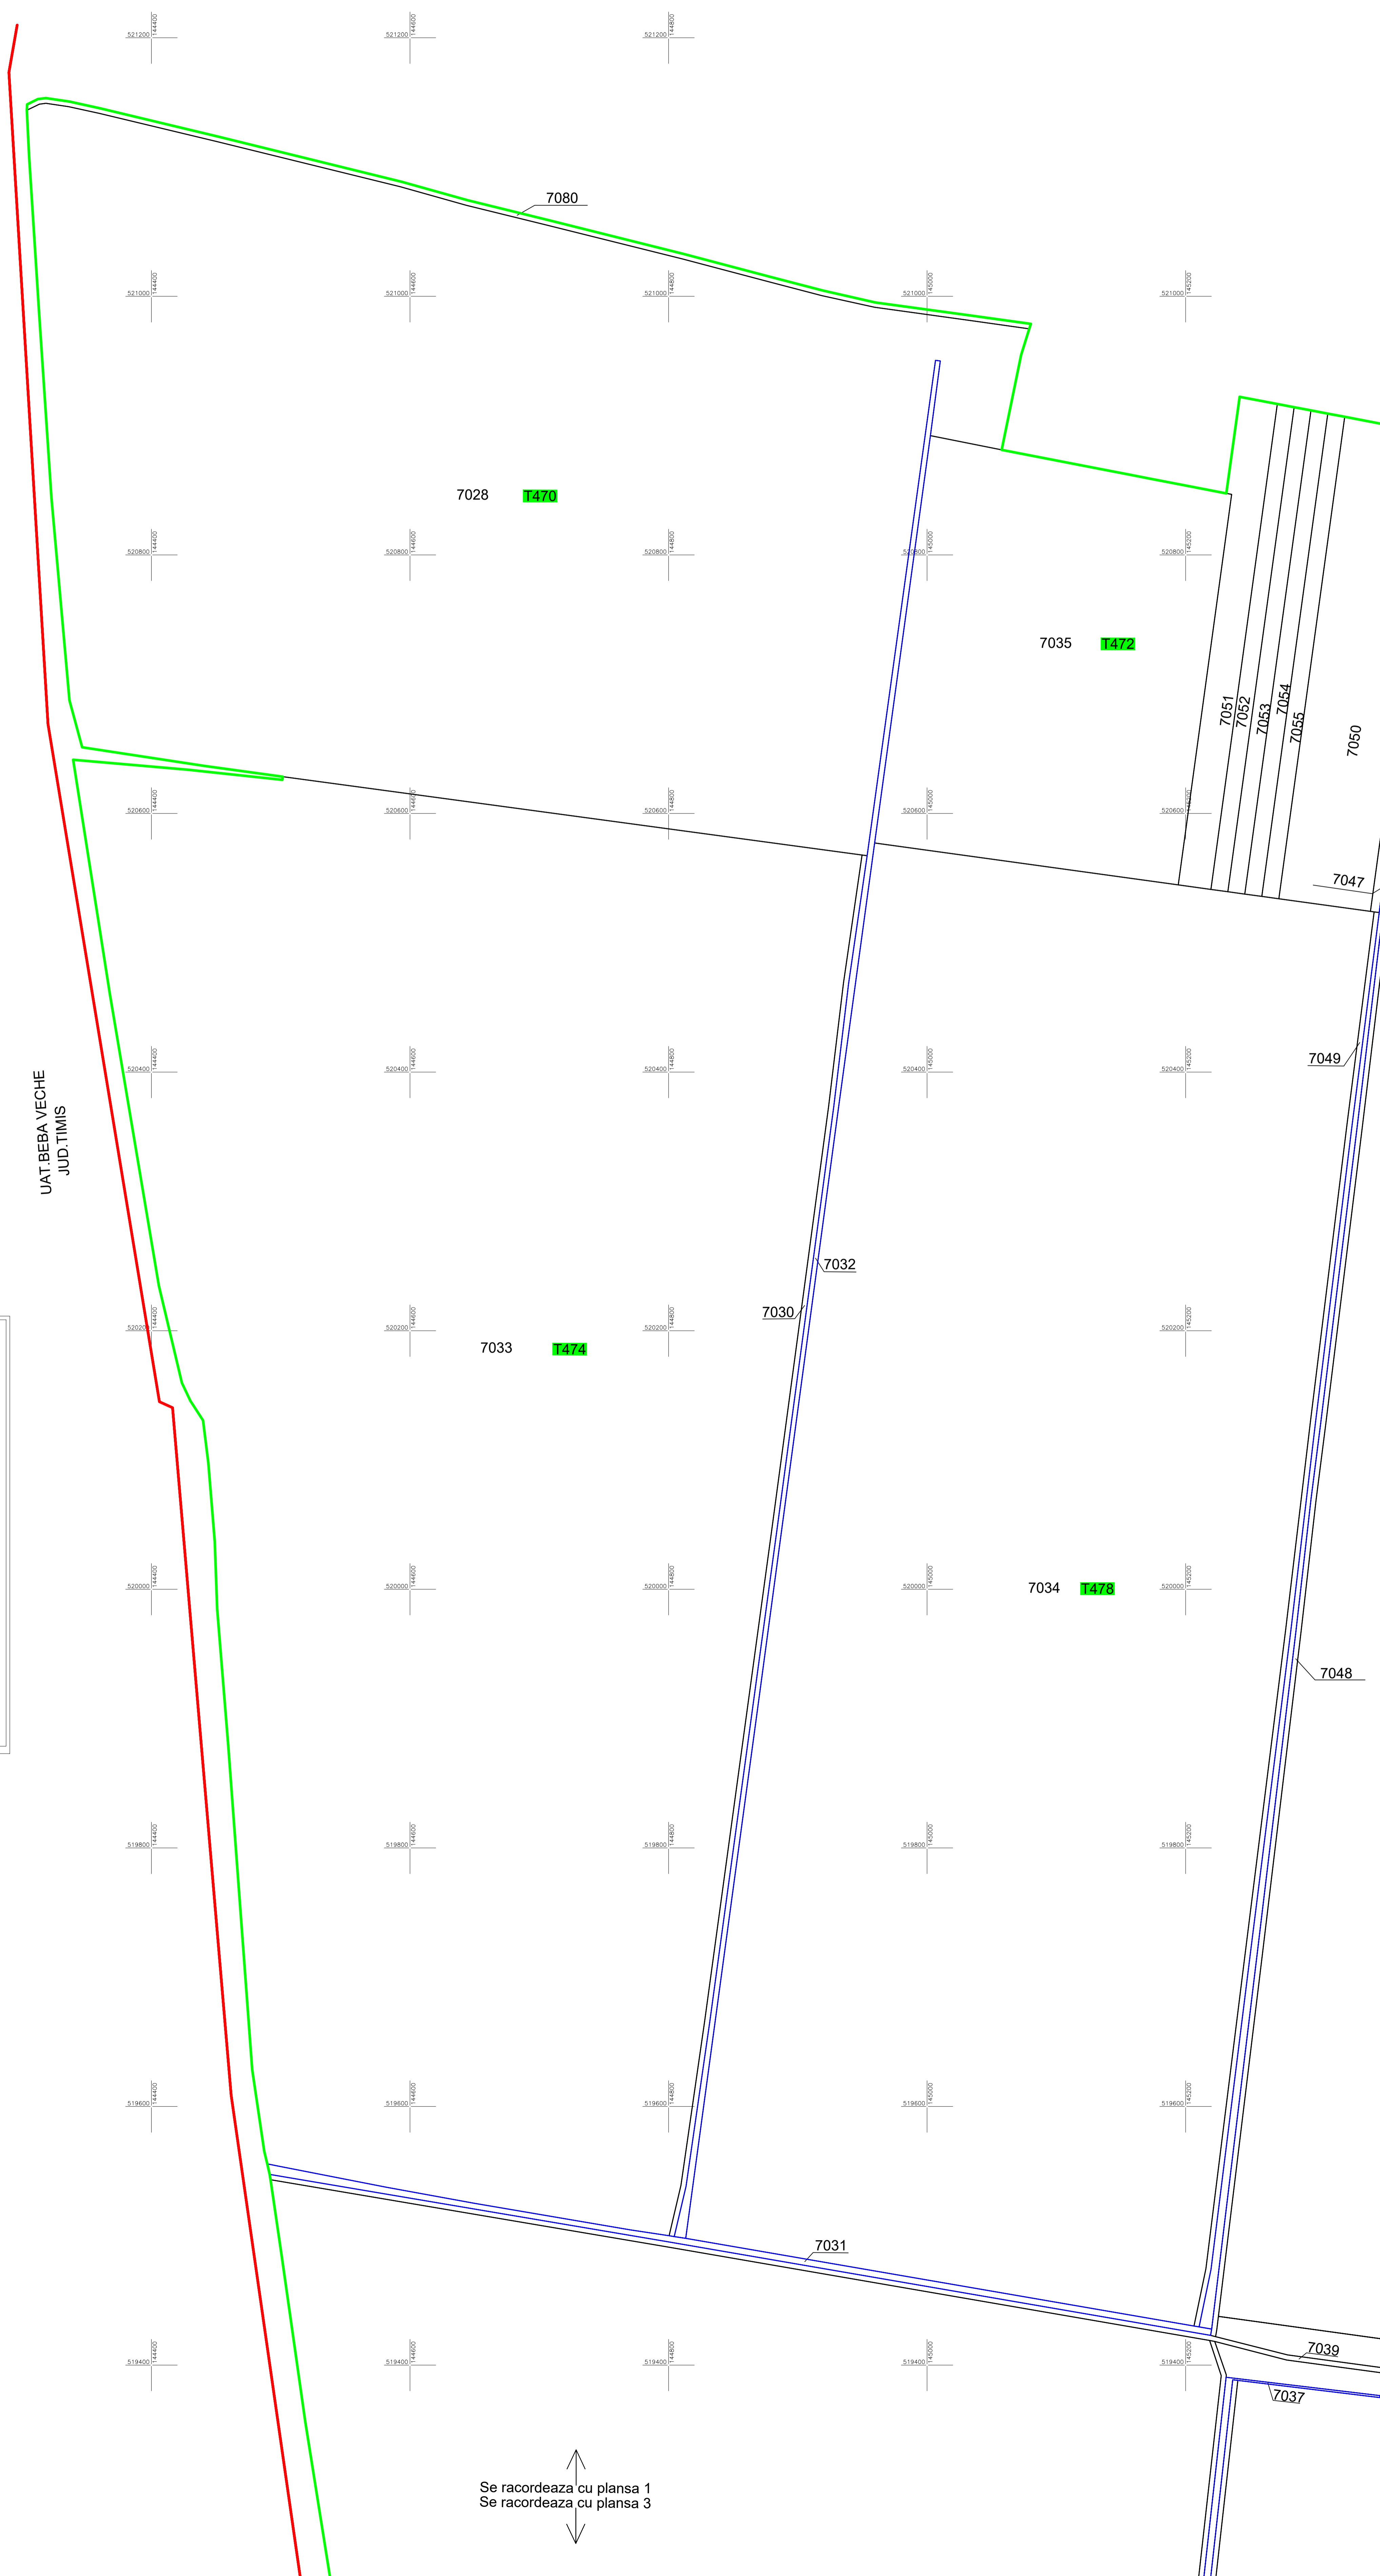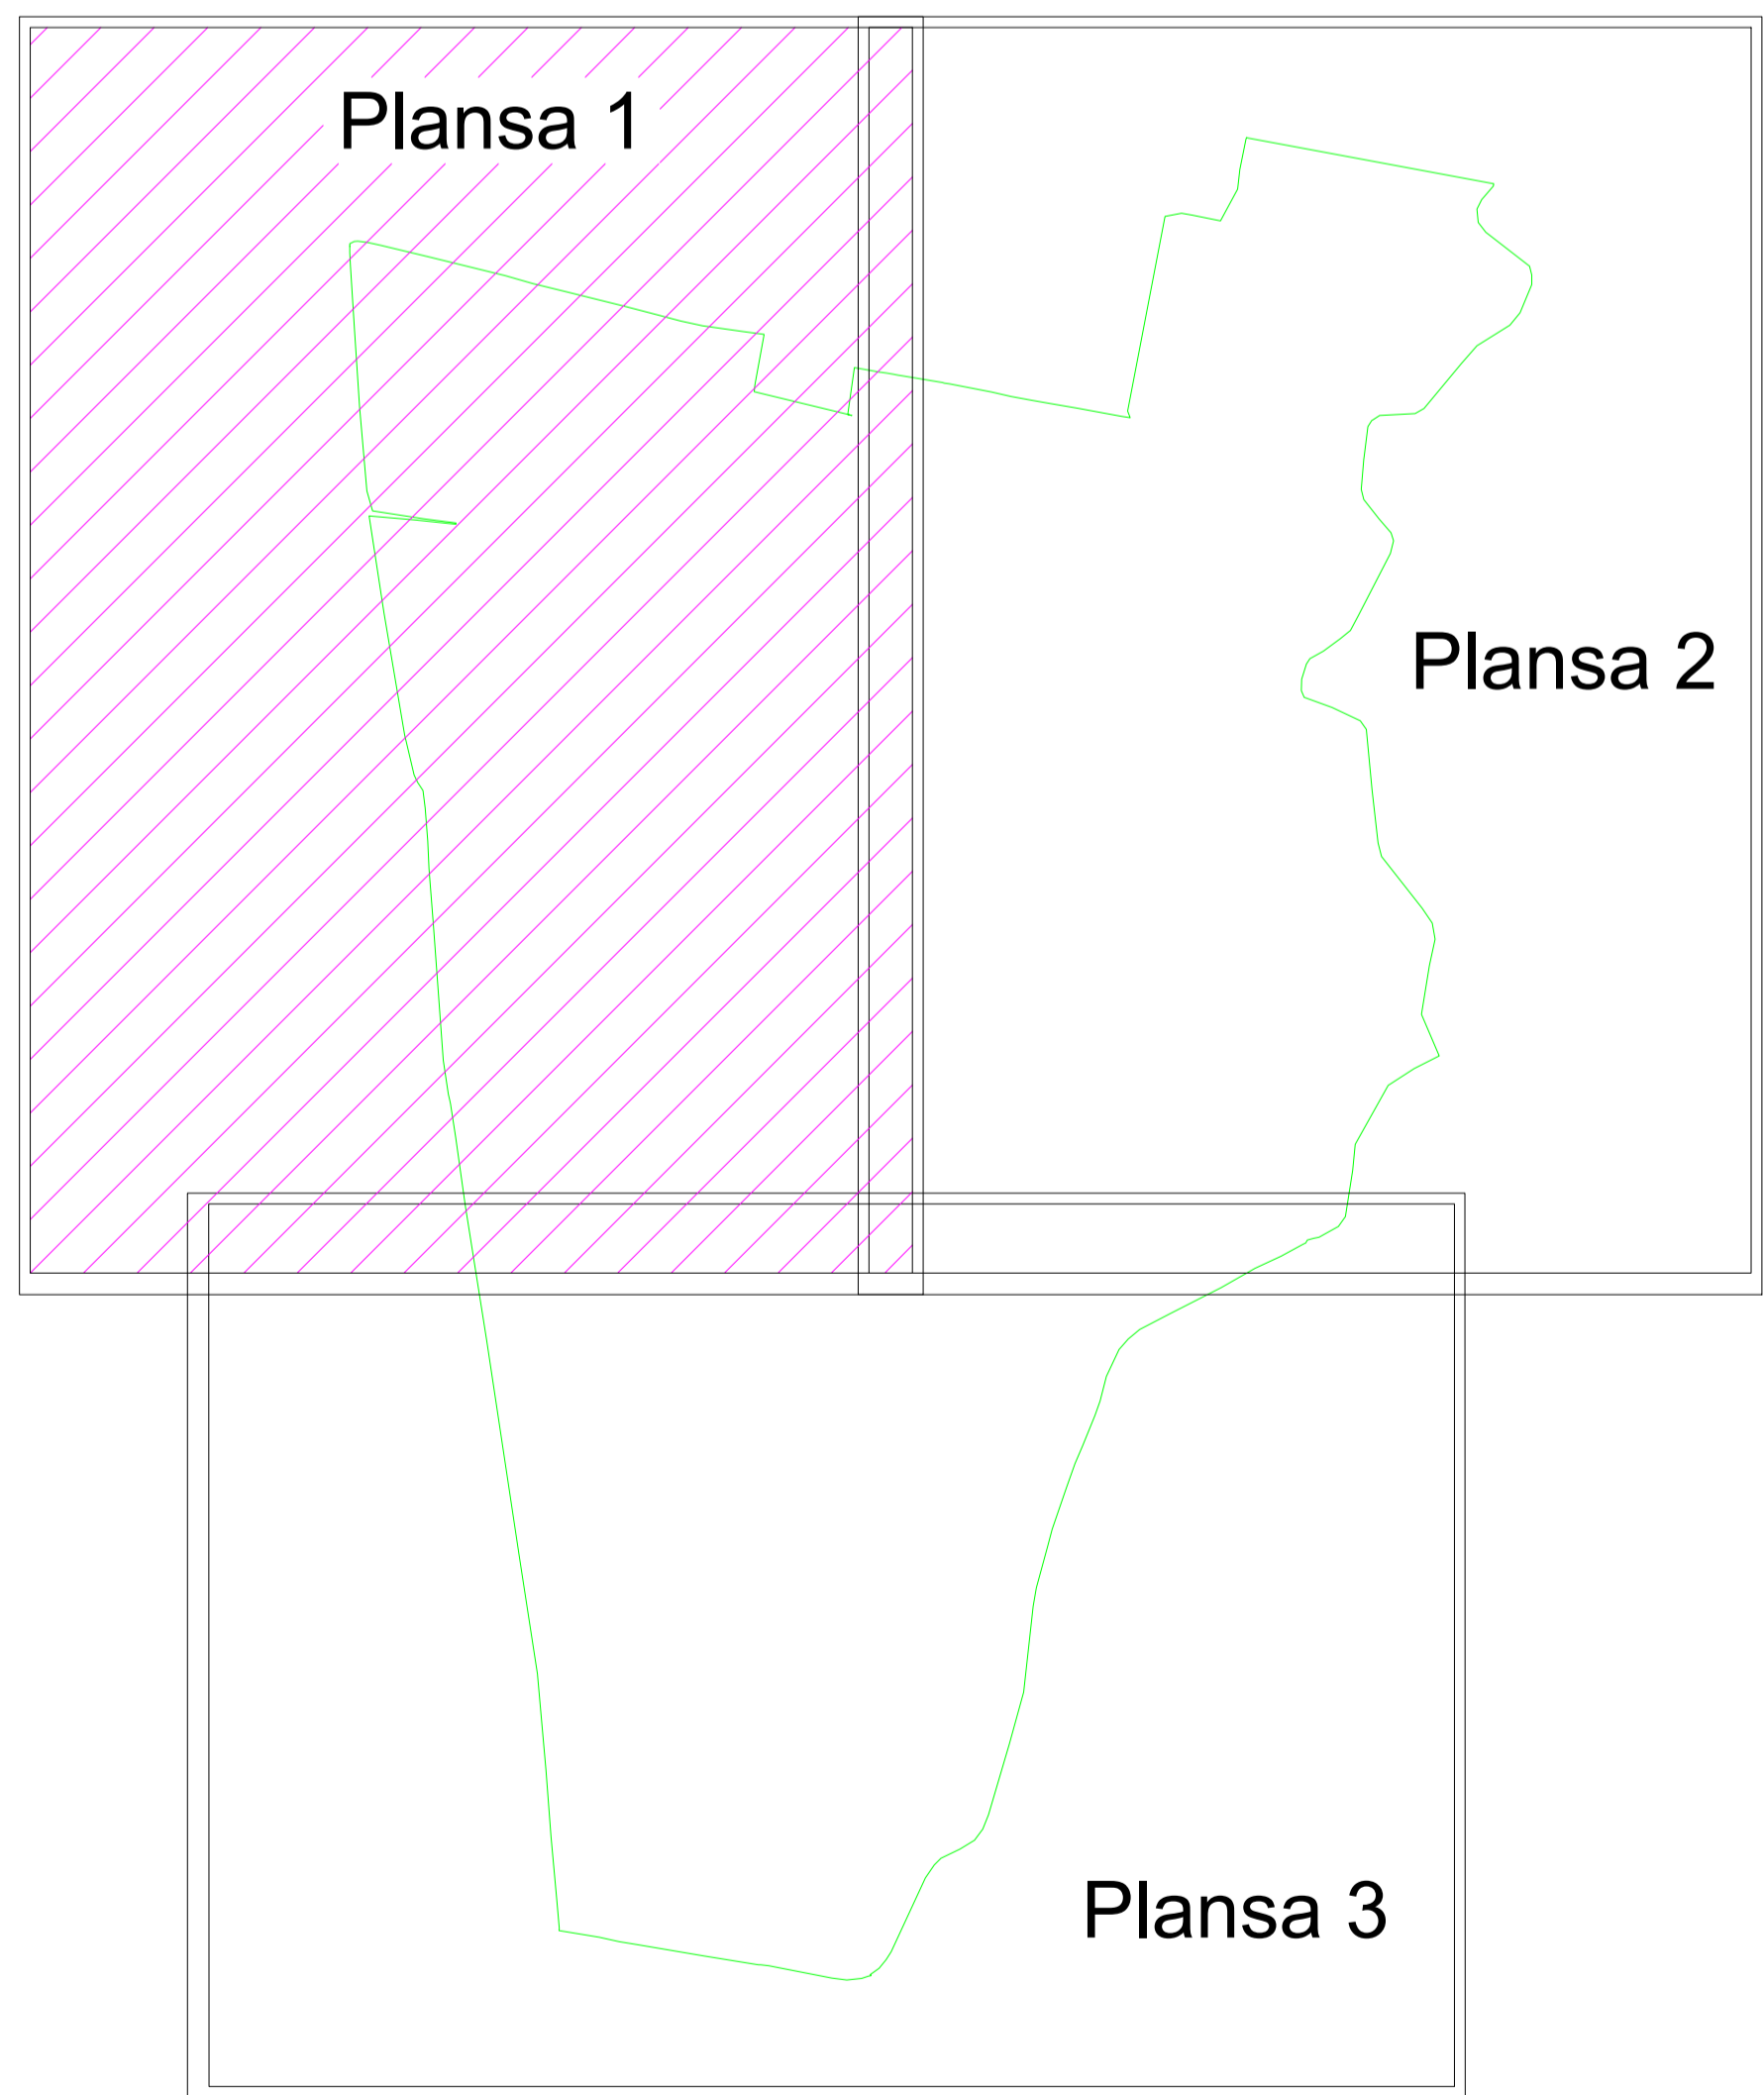

Se racordeaza cu plansa 1
 Se racordeaza cu plansa 3

VIZAT,
 COMISIA LOCALA DE FOND FUNCJAR
 Presedinte Comisie
 Data :

