


PLAN CADASTRAL
UAT DUDEȘTII VECHI
JUDEȚ TIMIȘ
 Sector 20
 Sistem de proiectie STEREOGRAFIC 1970
 Copie spre publicare
 Plansa 2
 Scara 1 : 2000

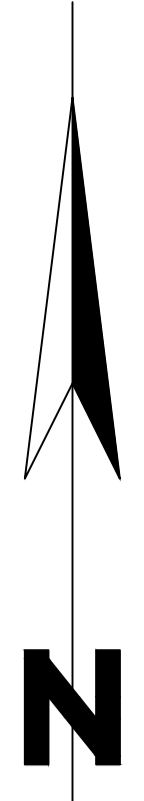


Se racordeaza cu plansa 2
 Se racordeaza cu plansa 1



LEGENDA

Identificator	7028
Nr sector	20
Limita UAT	
Limita Intravilan	
Limita Sector	
Limita Tarla	
Nr. Tarla	
Limita Imobil	
Limita Canal	
Denumire intravilan	Colonia Bulgara

Schita de dispunere a sectoarelor cadastrale UAT DUDEȘTII VECHI

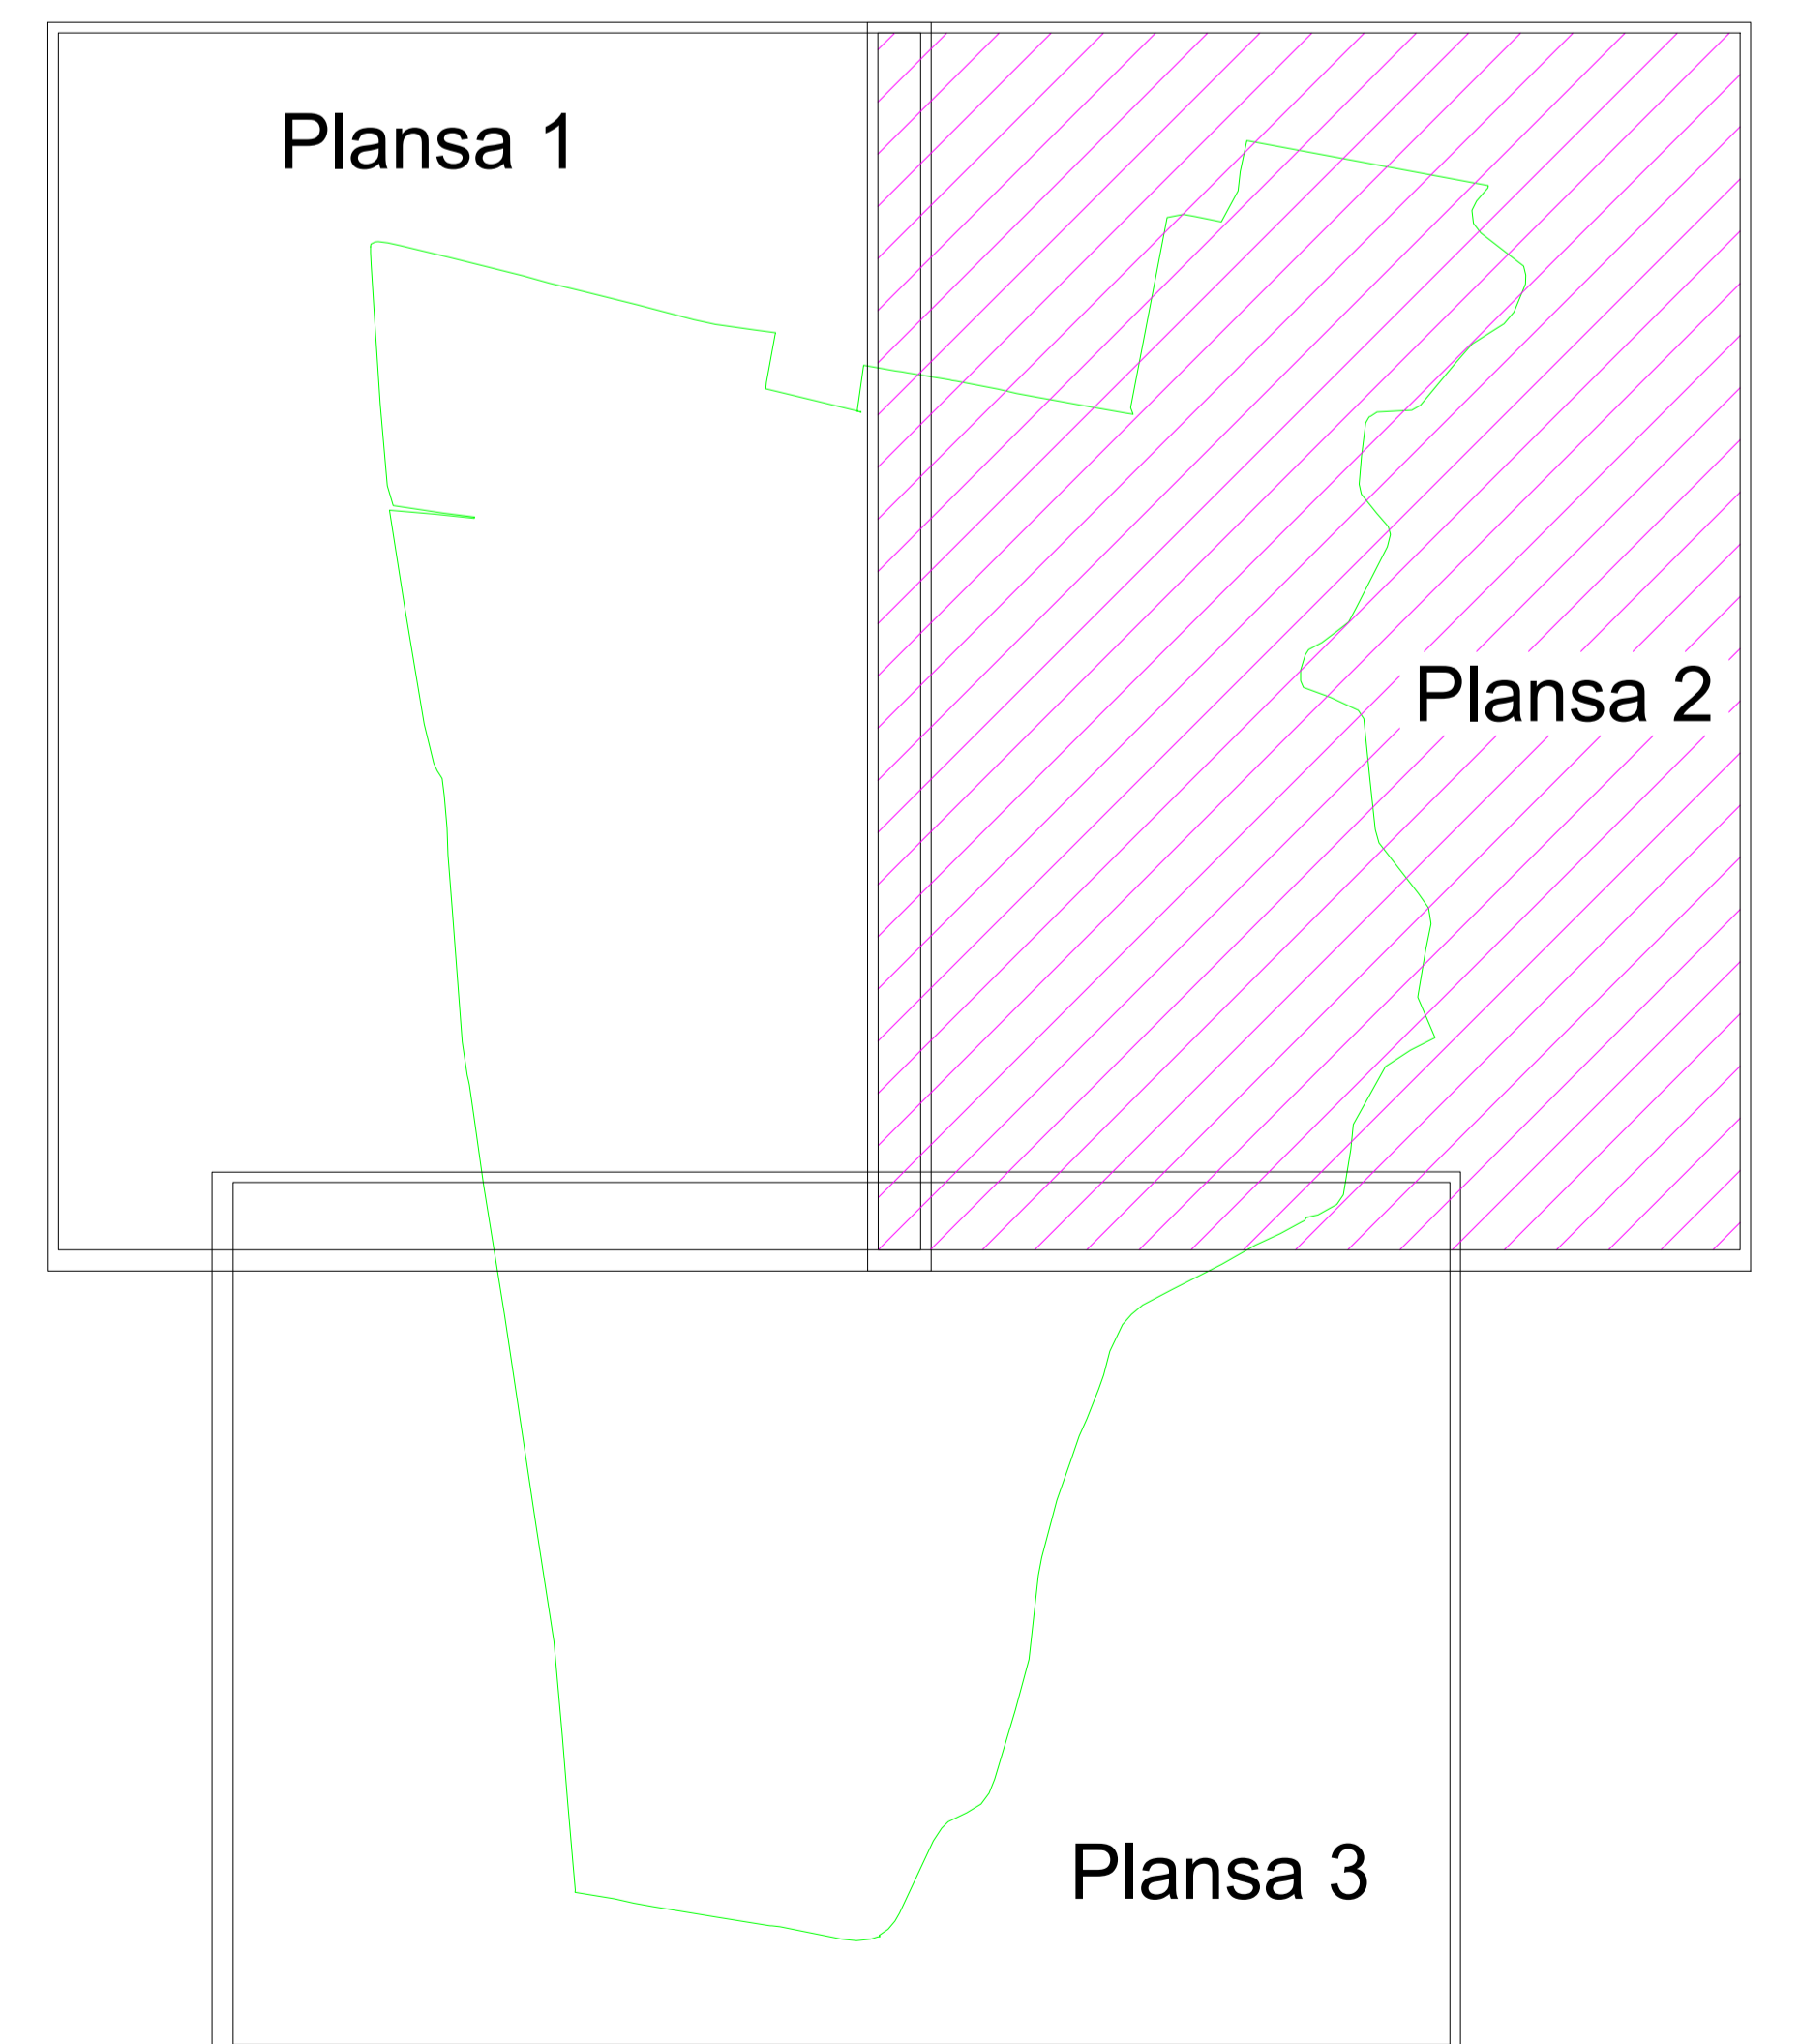

VIZAT,
 COMISIA LOCALA DE FOND FUNCICIAR
 Presedinte Comisie
 Data :



Se racordeaza cu plansa 2
 Se racordeaza cu plansa 3