




PLAN CADASTRAL
UAT DUDEȘTII VECHI
JUDEȚ TIMIȘ
 Sector 21
 Sistem de proiectie STEREOGRAFIC 1970
 Copie spre publicare
Plansa 1
 Scara 1 : 2000

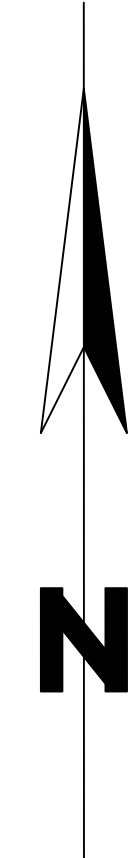

LEGENDA

Identificator	7123
Nr sector	21
Limita UAT	
Limita Intravilan	
Limita Sector	
Limita Tarla	
Nr. Tarla	
Limita Imobil	
Limita Canal	
Limita Constructie	
Nr. corp	C1
Denumire intravilan	Cheglevici

Schita de dispunere a sectoarelor cadastrale UAT DUDEȘTII VECHI

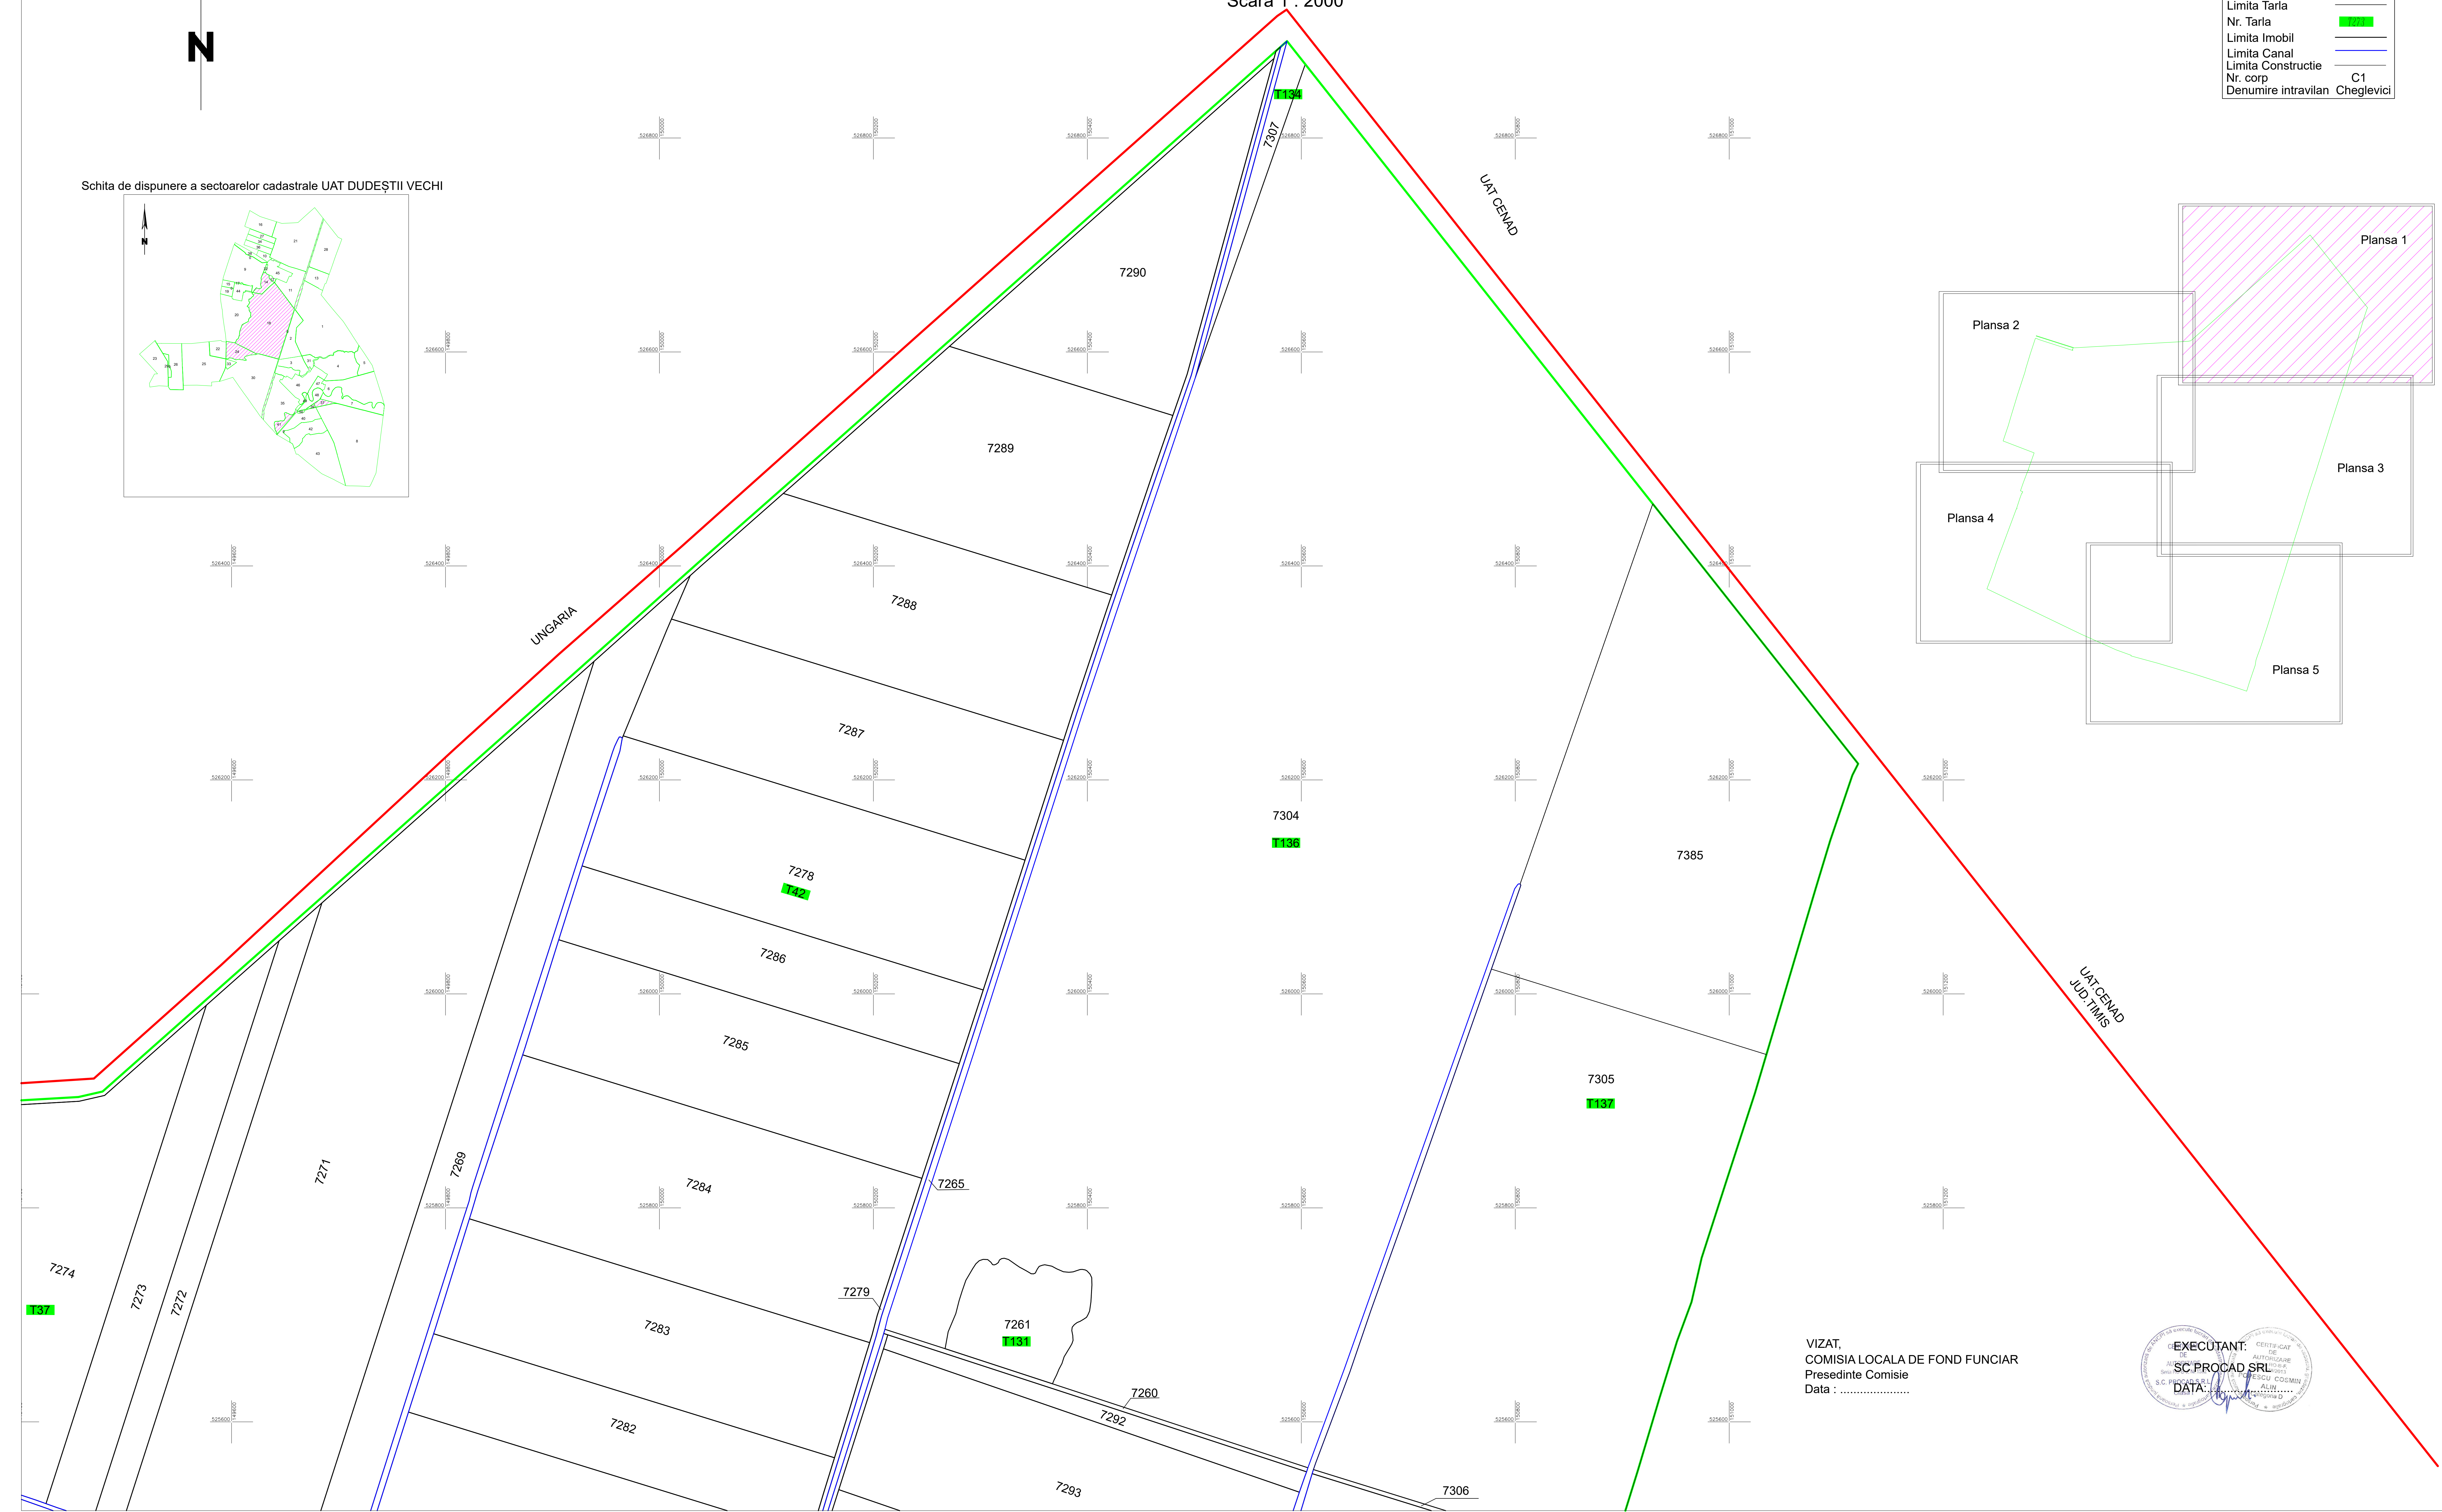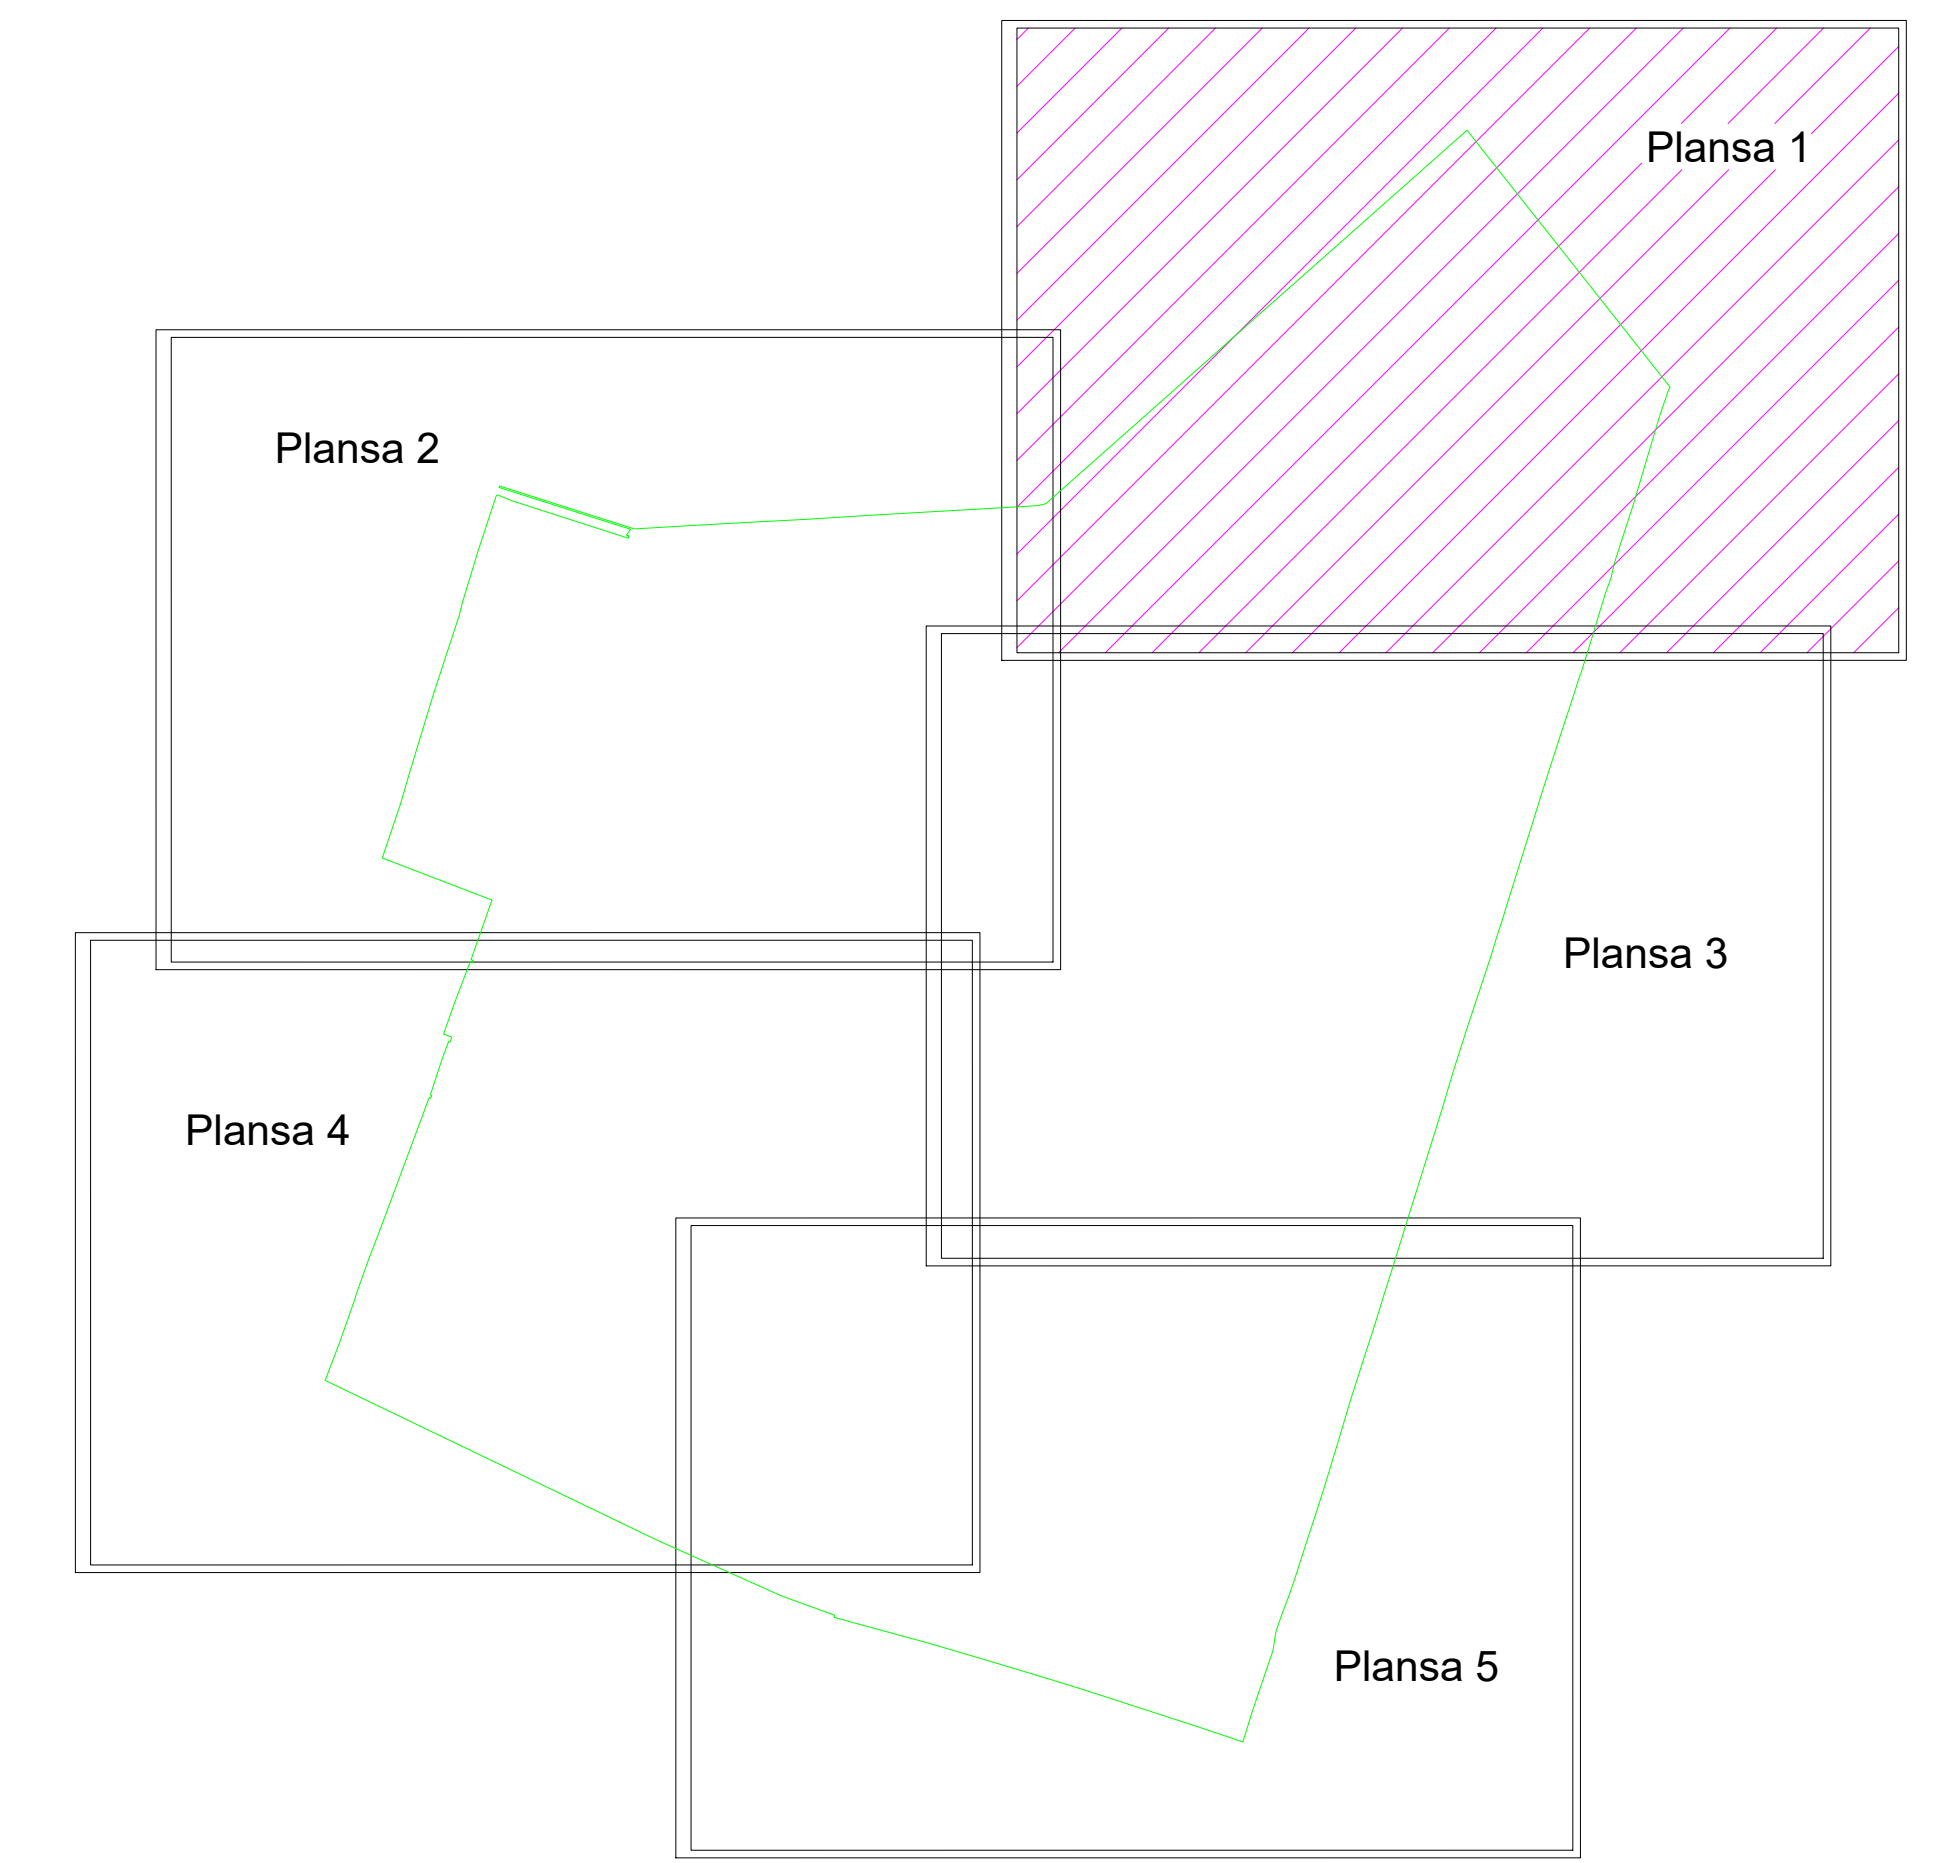

VIZAT,
 COMISIA LOCALA DE FOND FUNCJAR
 Presedinte Comisie
 Data :

