


PLAN CADASTRAL
UAT DUMBRĂVIȚA
JUDEȚ TIMIȘ
Sector 15

Sistem de proiectie STEREOGRAFIC 1970
Copie spre publicare
Scara 1 : 1000

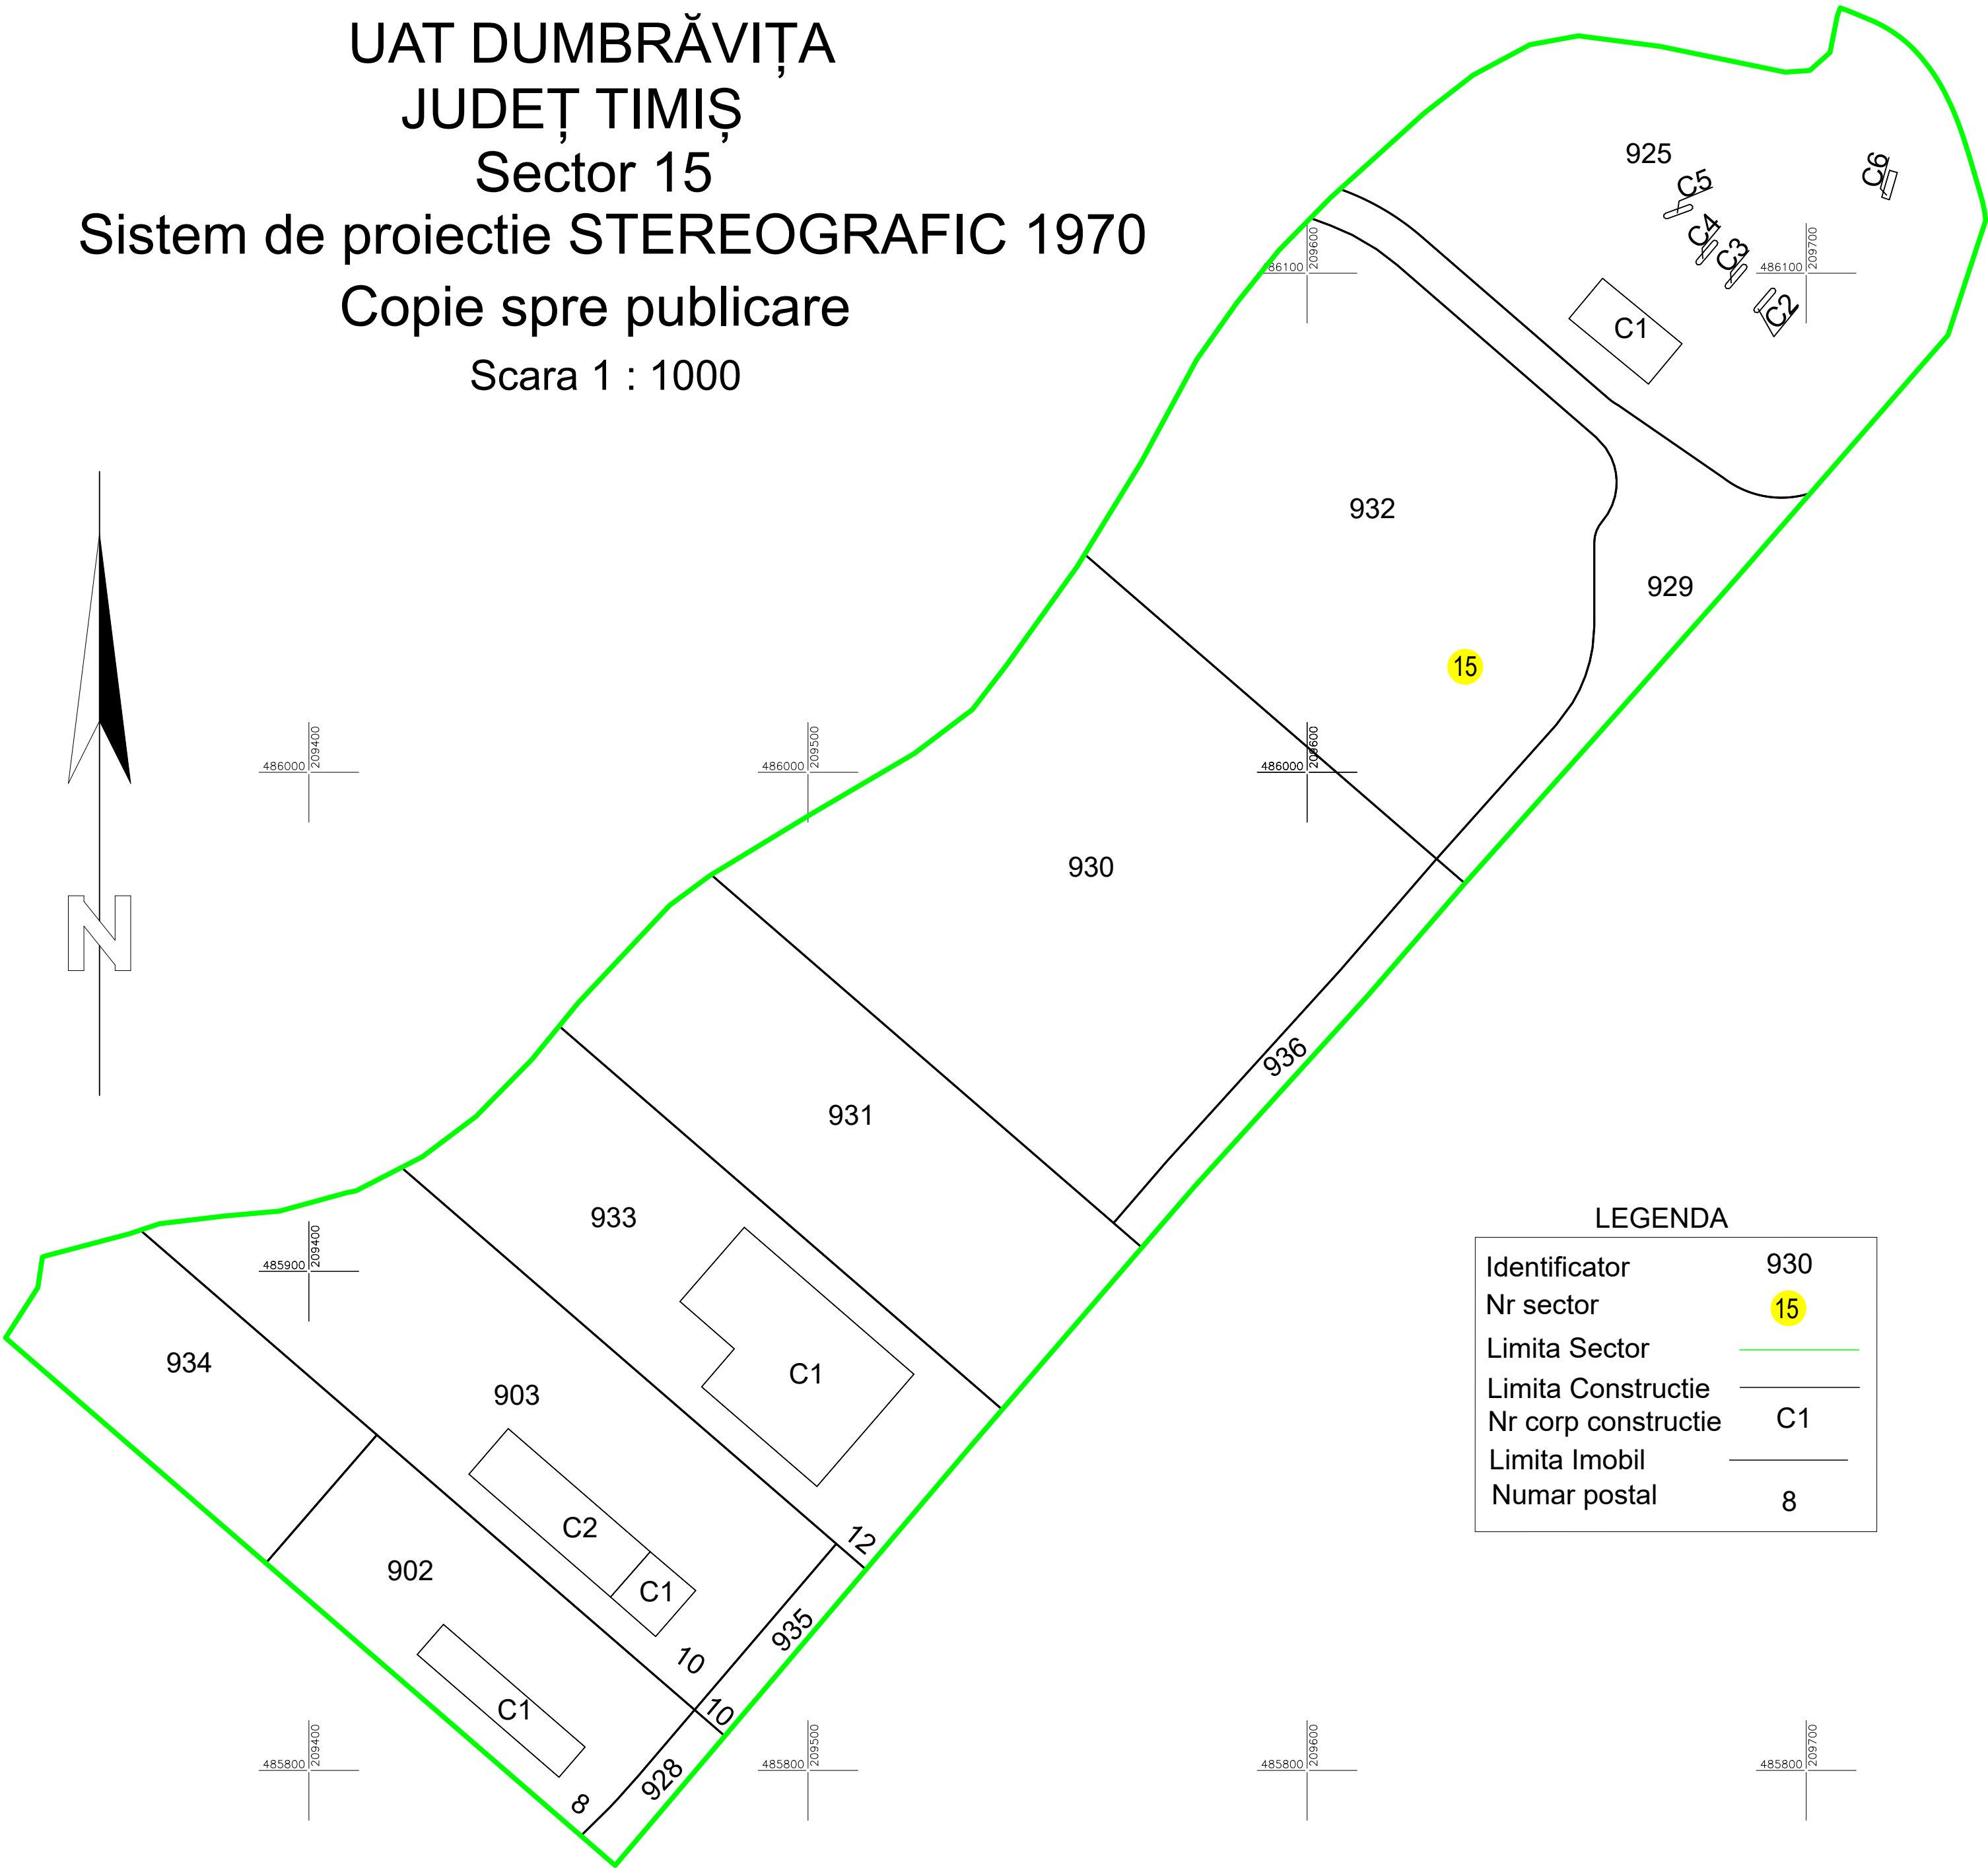

LEGENDA

Identificator	930
Nr sector	15
Limita Sector	
Limita Constructie	
Nr corp constructie	C1
Limita Imobil	
Numar postal	8

Schita de dispunere a sectoarelor cadastrale UAT DUMBRĂVIȚA



Executant: SC PROCAD SRL
Autorizare: Clasa I, seria RO-B-J, nr.2943
Persoana fizica autorizata: Ing. Popescu Cosmin-Alin
Autorizare: Categoria D, seria RO-B-F, nr.1578
DATA: octombrie 2025