



PLAN CADASTRAL
UAT DUMBRĂVIȚA
JUDEȚ TIMIȘ
Sector 33
Sistem de proiectie STEREOGRAFIC 1970
Copie spre publicare
Scara 1 : 1000

LEGENDA	
Identificator	1023
Nr sector	33
Limita Sector	
Limita Tarla	
Nr. Tarla	1027
Limita Imobil	
Limita Constructie	
Nr corp constructie	C1

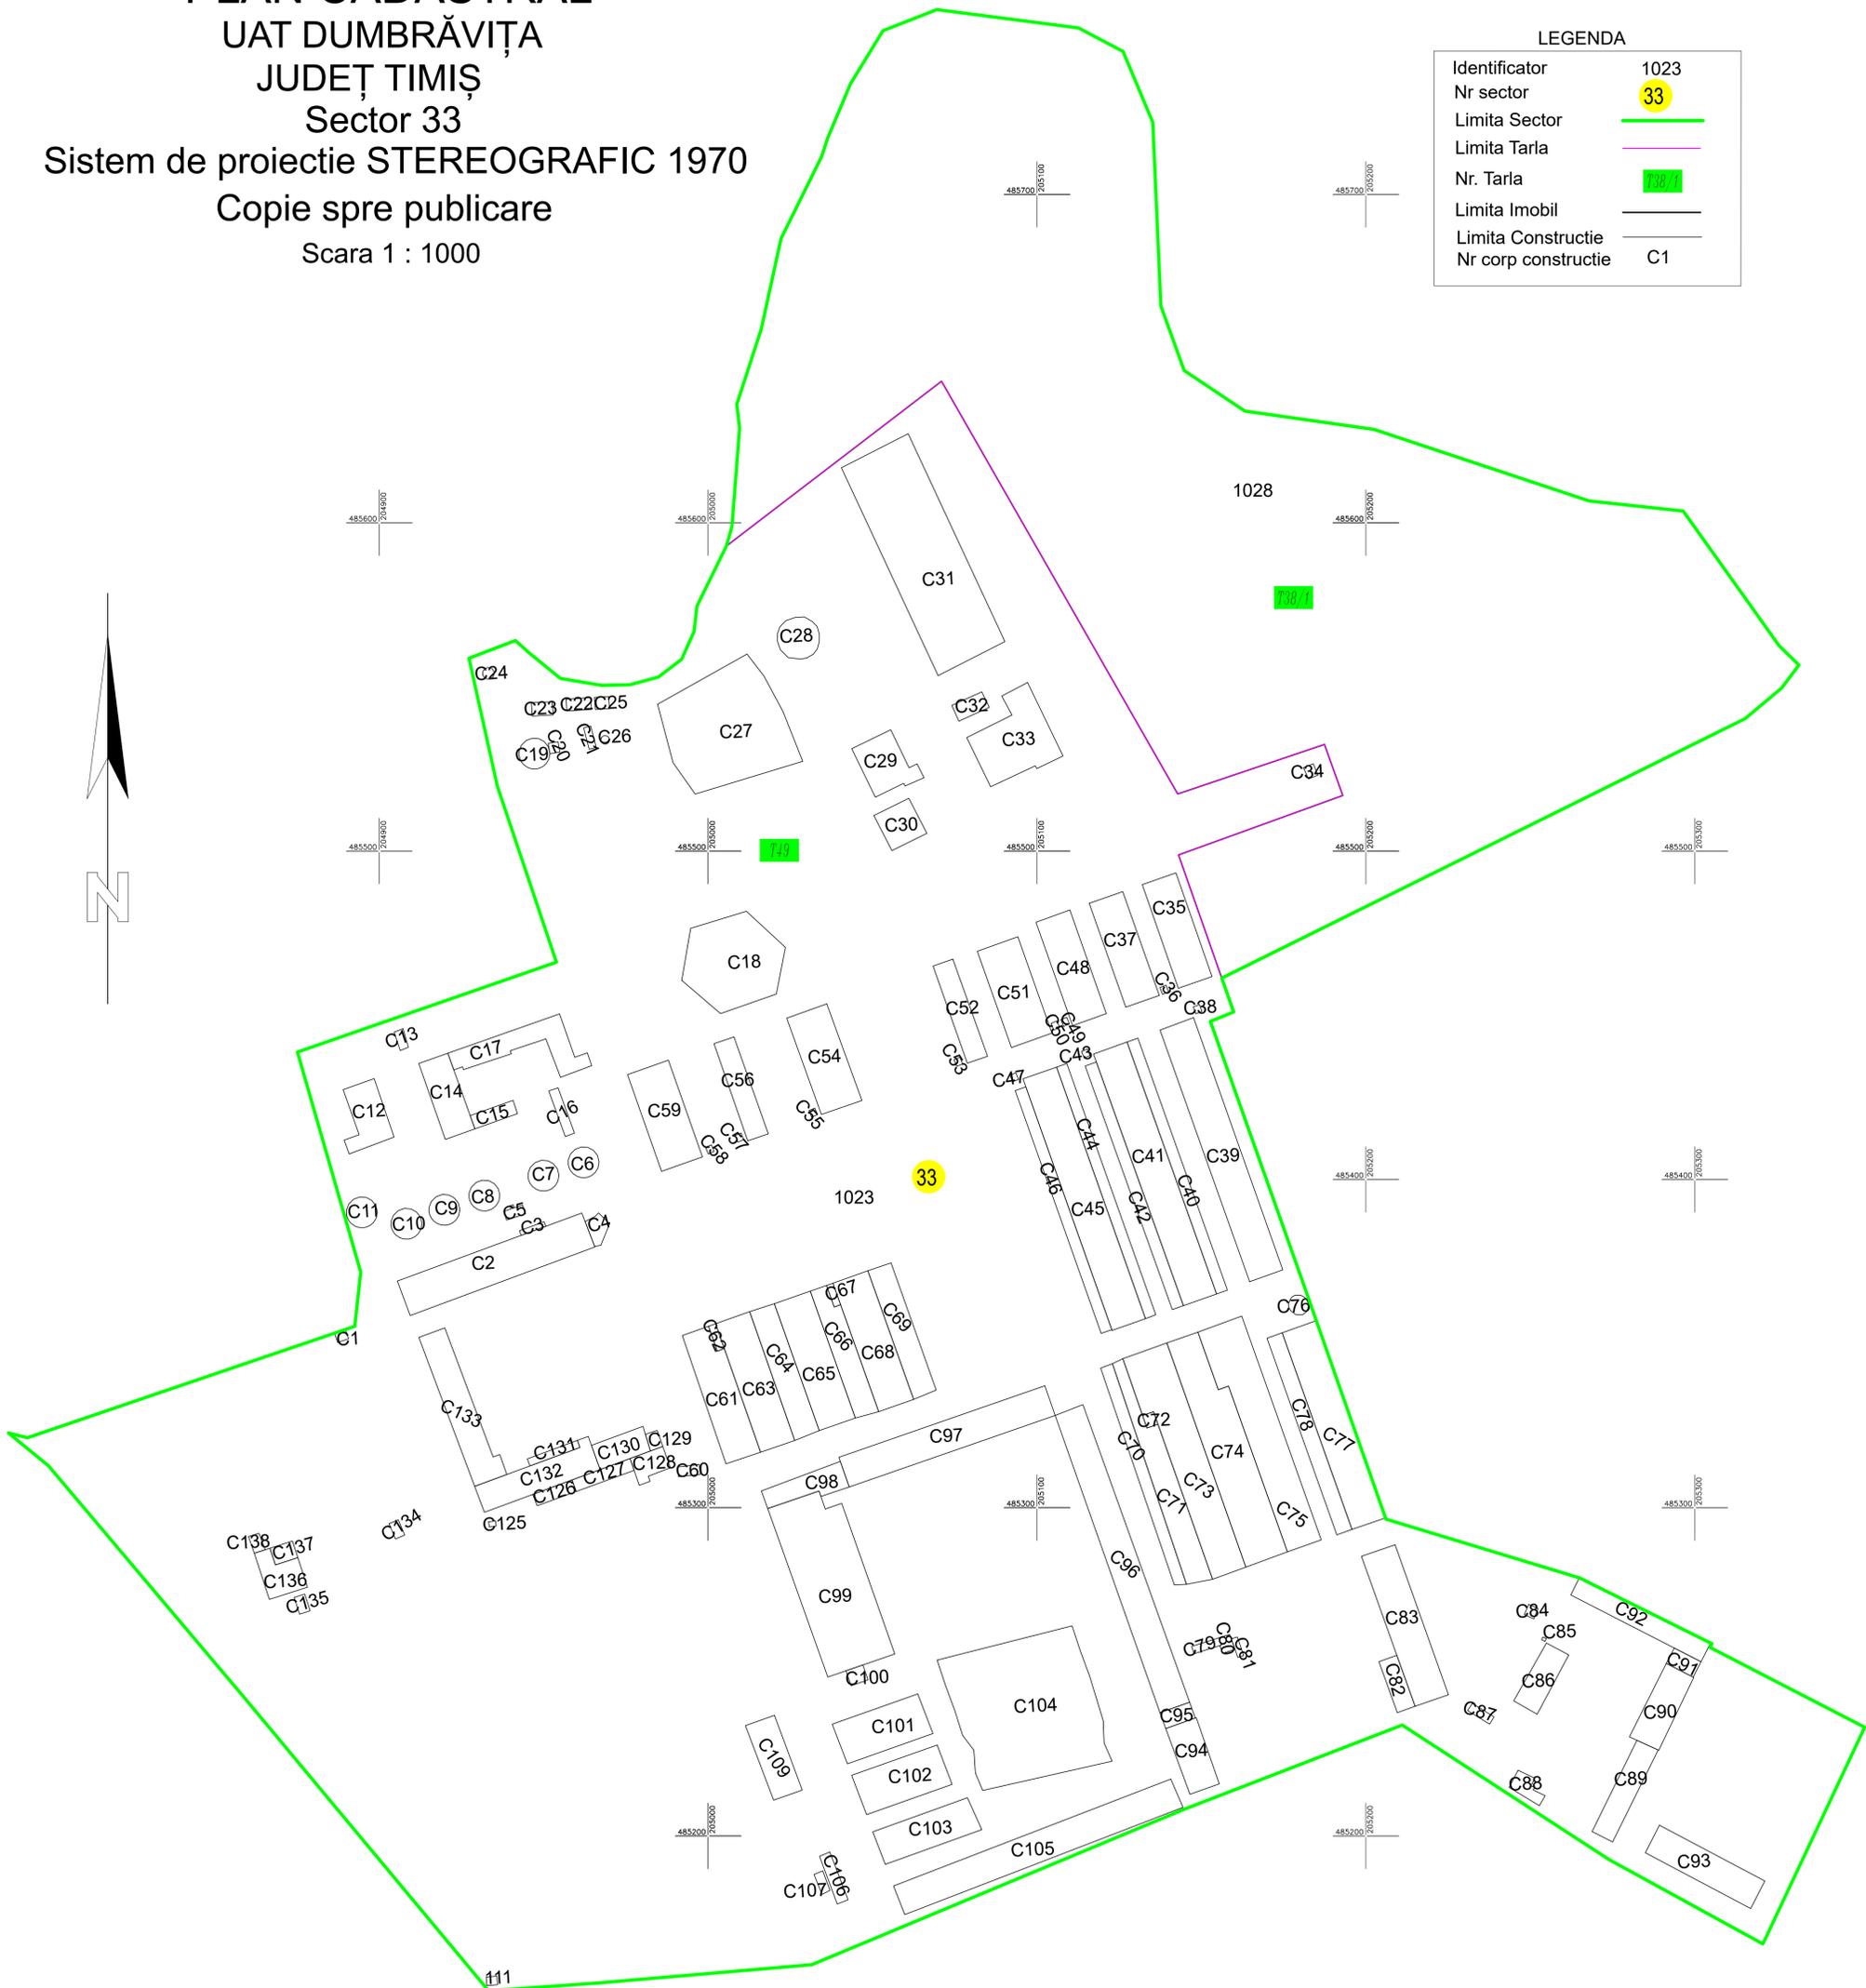

Schita de dispunere a sectoarelor cadastrale UAT DUMBRĂVIȚA

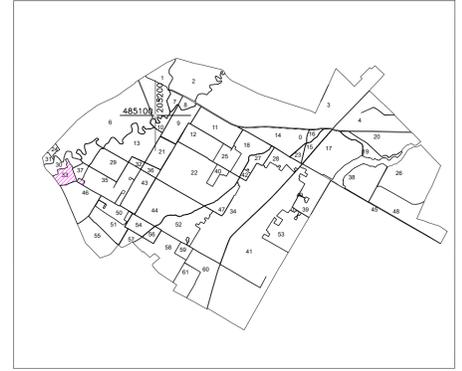

Executant: SC PROCAD SRL
 Autorizare: Clasa I, seria RO-B-J, nr.2943
 Persoana fizica autorizata: Ing. Popescu Cosmin-Alin
 Autorizare: Categoria D, seria RO-B-F, nr.1578
 DATA: octombrie 2025