

PLAN CADASTRAL
UAT DUMBRĂVIȚA
JUDEȚ TIMIȘ

Sector 42


Sistem de proiectie STEREOGRAFIC 1970

Copie spre publicare

Scara 1 : 1000

LEGENDA

Identificator	1041
Nr sector	42
Limita Sector	
Limita Tarla	
Nr. Tarla	1190/1/15-18
Limita Imobil	
Limita Constructie	
Nr corp constructie	C1
Numar postal	14

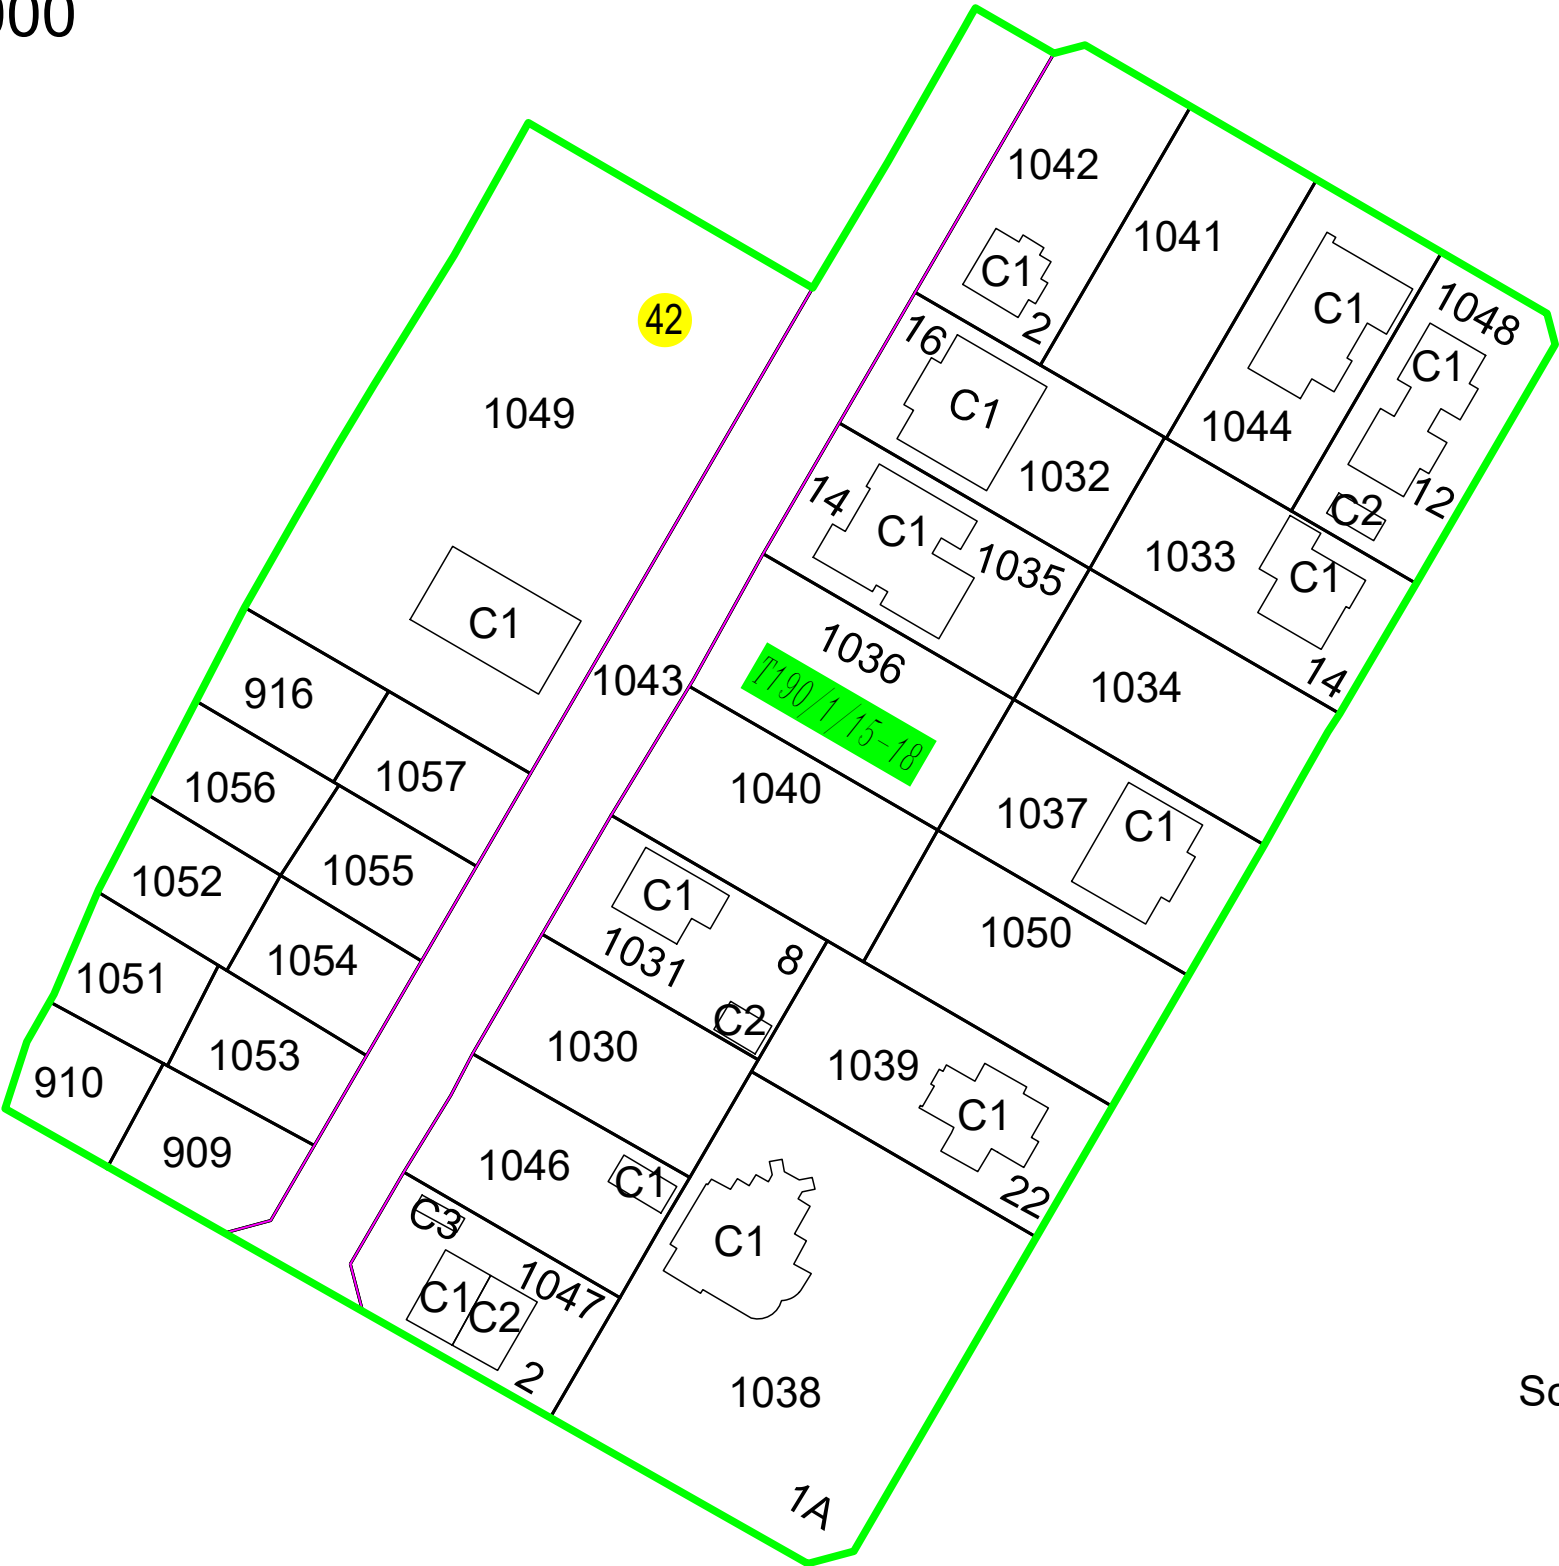

Schita de dispunere a sectoarelor cadastrale UAT DUMBRĂVIȚA



Executant: SC PROCAD SRL
Autorizare: Clasa I, seria RO-B-J, nr.2943
Persoana fizica autorizata: Ing. Popescu Cosmin-Alin
Autorizare: Categoria D, seria RO-B-F, nr.1578
DATA: mai 2025