

PLAN CADASTRAL

UAT Fibis, Judetul. Timis

Sectorul 0

Sistem de proiectie Stereografica 1970


Spre Publicare

Plansa 10

Scara 1:2000



Schita cu dispunerea sectoarelor cadastrale

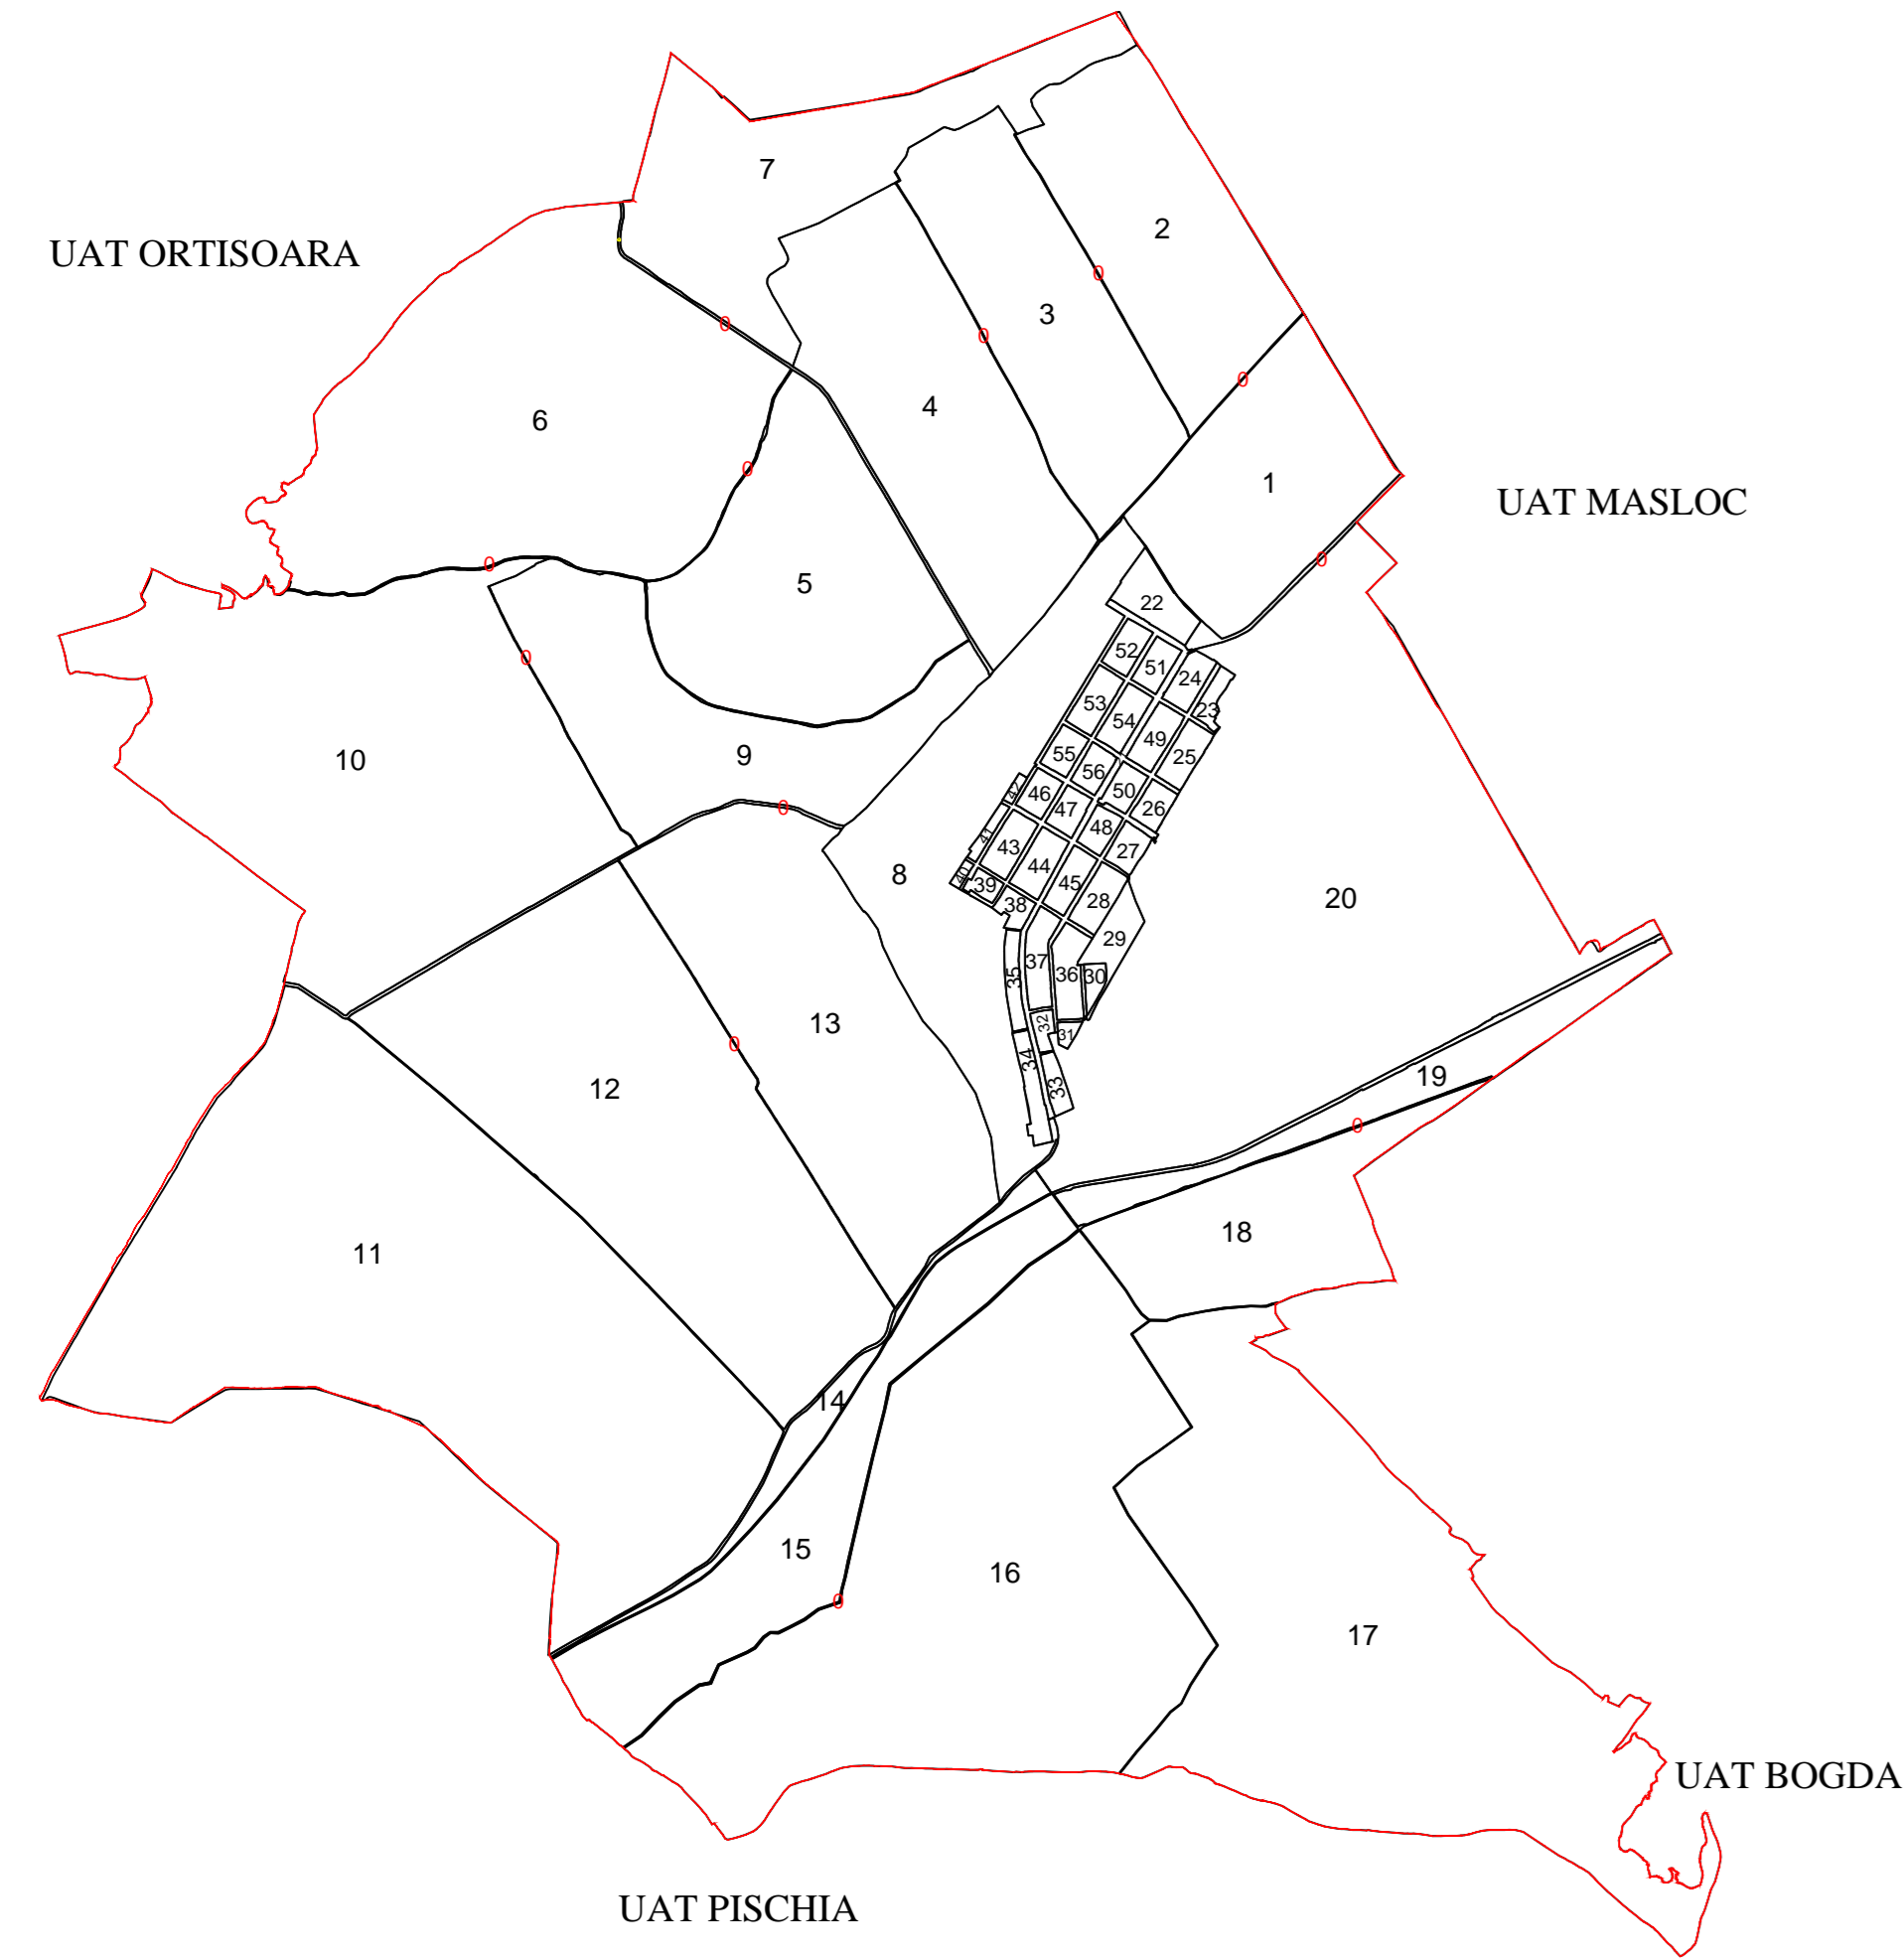

SCHEMA CU DISPUNEREA foilor planului cadastral

Plansa nr.1	Plansa nr.2		
Plansa nr.3	Plansa nr.4	Plansa nr.5	
Plansa nr.6	Plansa nr.7	Plansa nr.8	Plansa nr.9
Plansa nr.10	Plansa nr.11	Plansa nr.12	
Plansa nr.13	Plansa nr.14		

Legenda:

ID imobil	8971
Nr. Sector	0
Limita Imobil	—
Limita Sector	—
Limita UAT	—

Executant,

SC TOPO DRAGOMIR TIM SRL

Dragomir Lucian Octavian