

PLAN CADASTRAL

UAT Fibis, Judetul. Timis


Sectorul 0

Sistem de proiectie Stereografica 1970

Spre Publicare

Plansa 14


Scara 1:2000

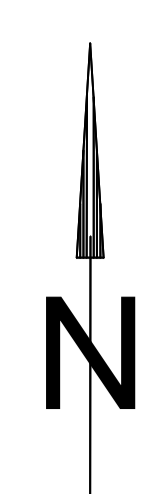

Legenda:


ID imobil	8971
Nr. Sector	0
Limita Imobil	—
Limita Sector	—
Limita UAT	—
Hidrografie	—

Schita cu dispunerea sectoarelor cadastrale

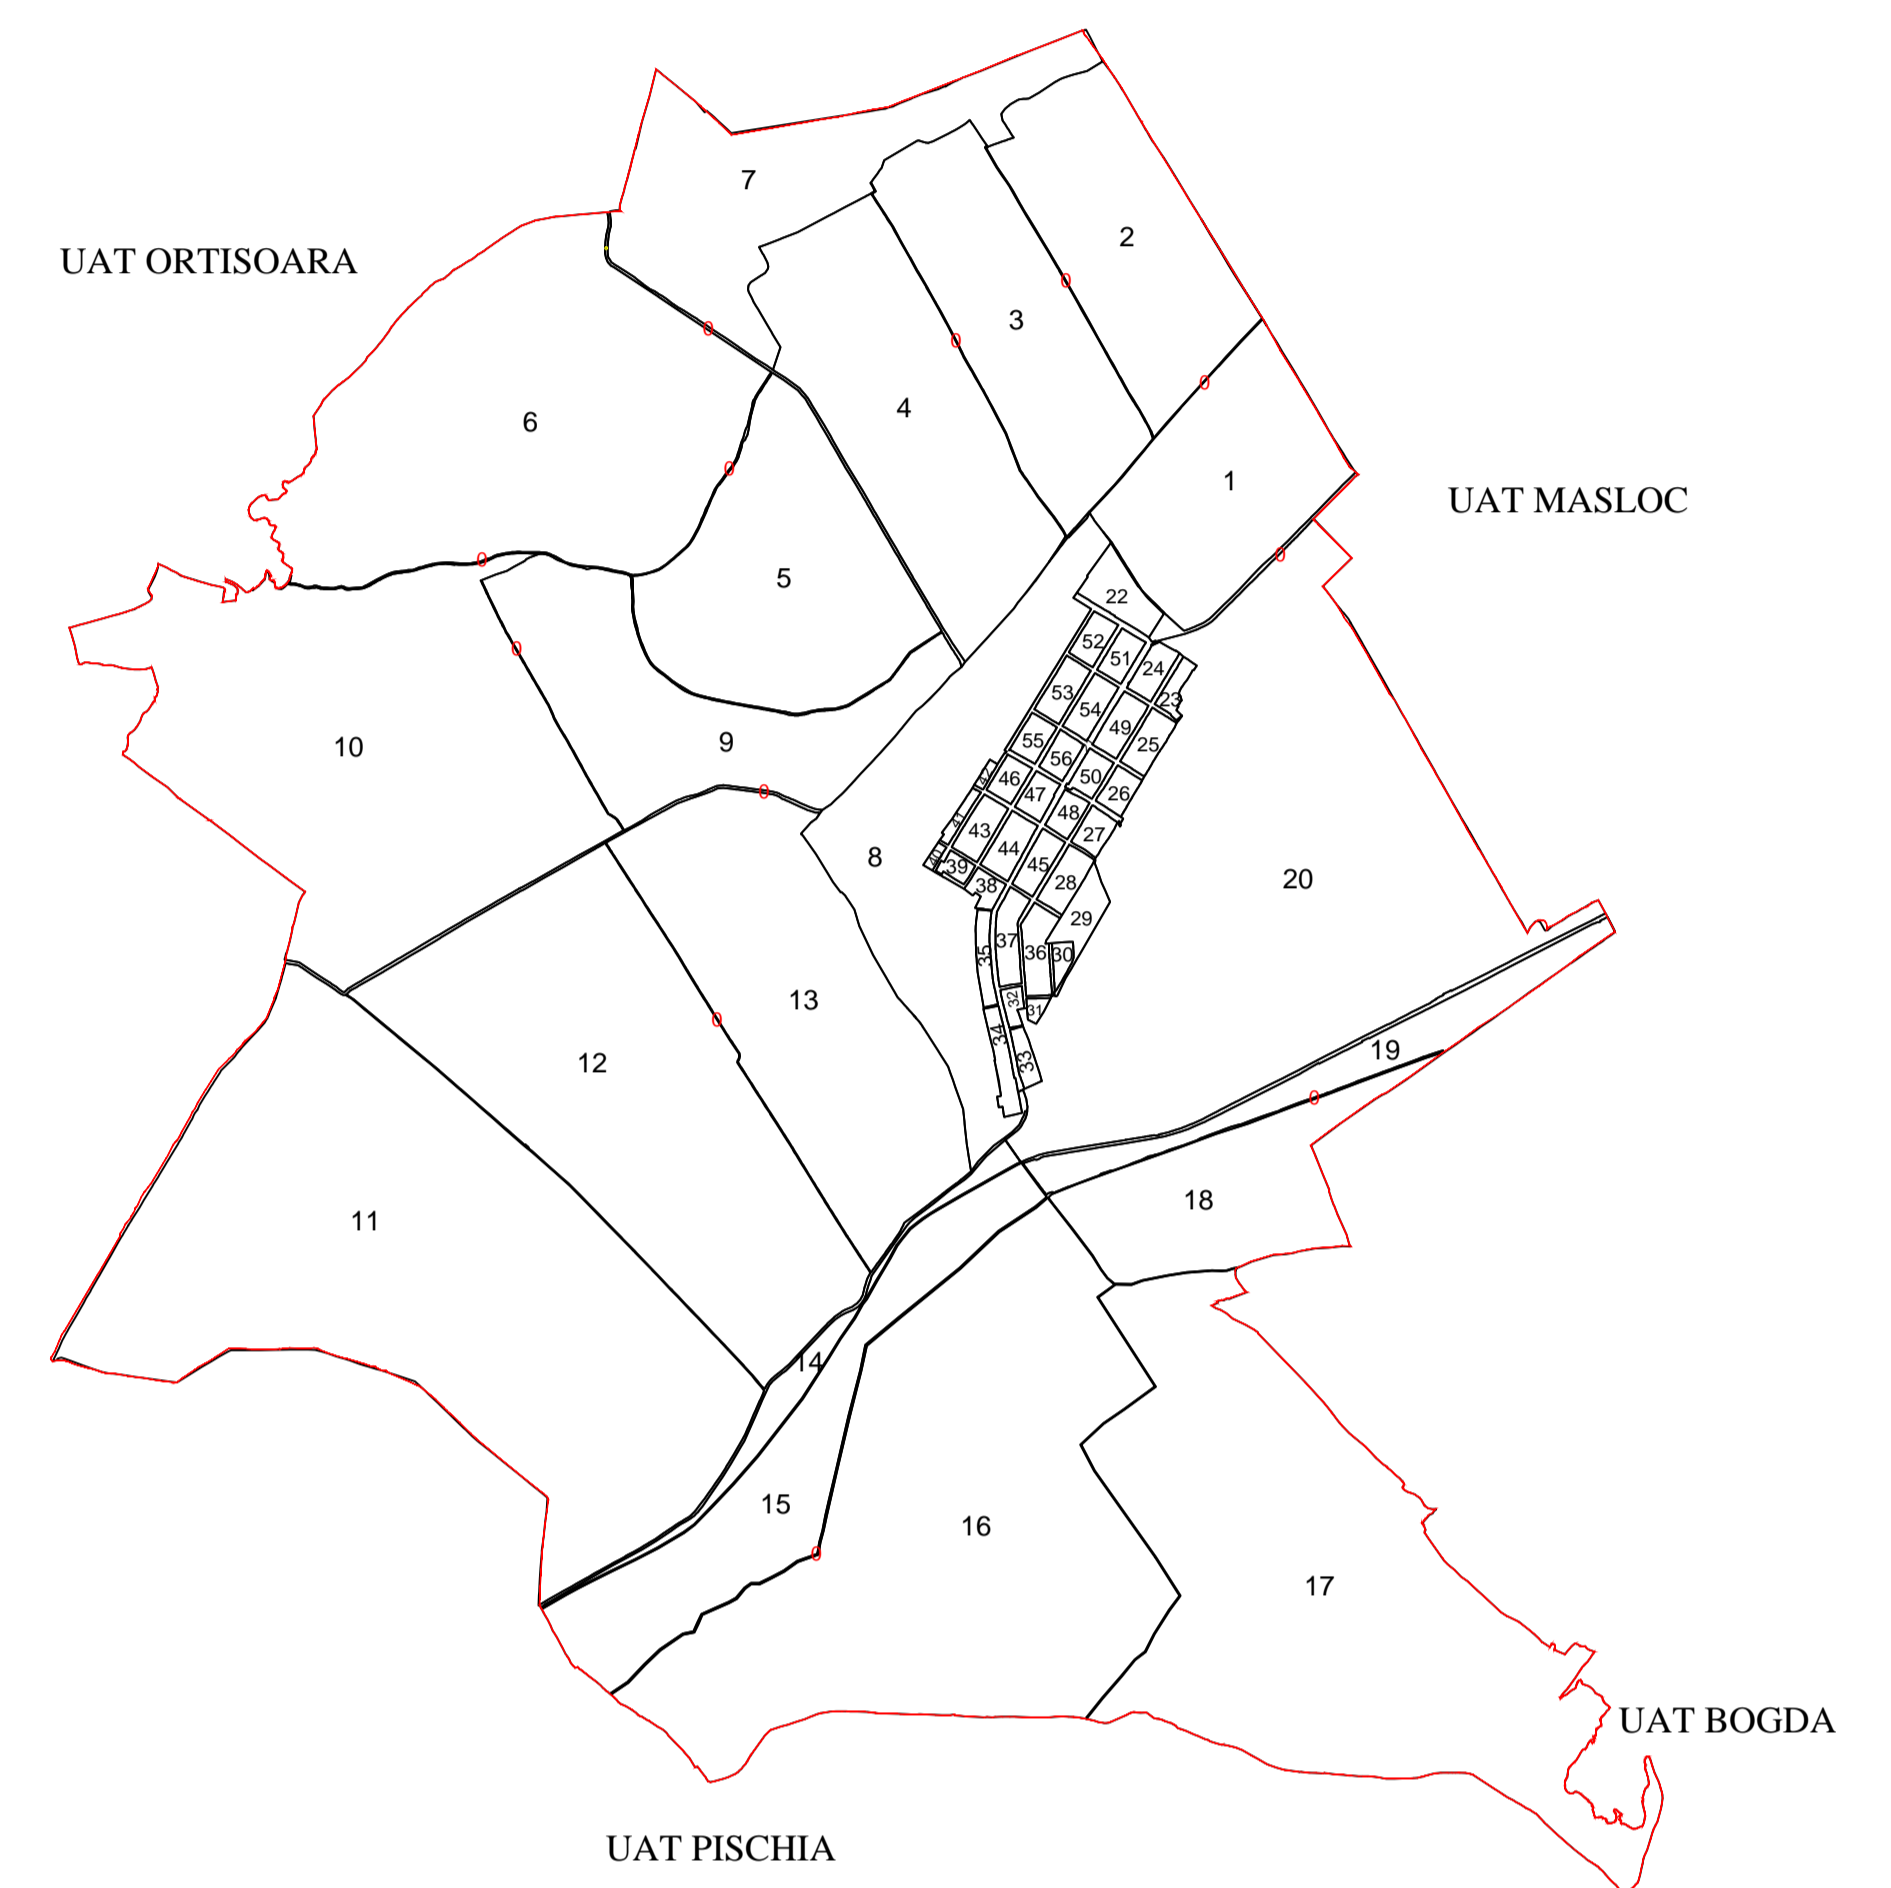

SCHEMA CU DISPUNEREA foilor planului cadastral

Plansa nr.1		Plansa nr.2	
Plansa nr.3	Plansa nr.4	Plansa nr.5	
Plansa nr.6	Plansa nr.7	Plansa nr.8	Plansa nr.9
Plansa nr.10	Plansa nr.11	Plansa nr.12	
Plansa nr.13	Plansa nr.14		

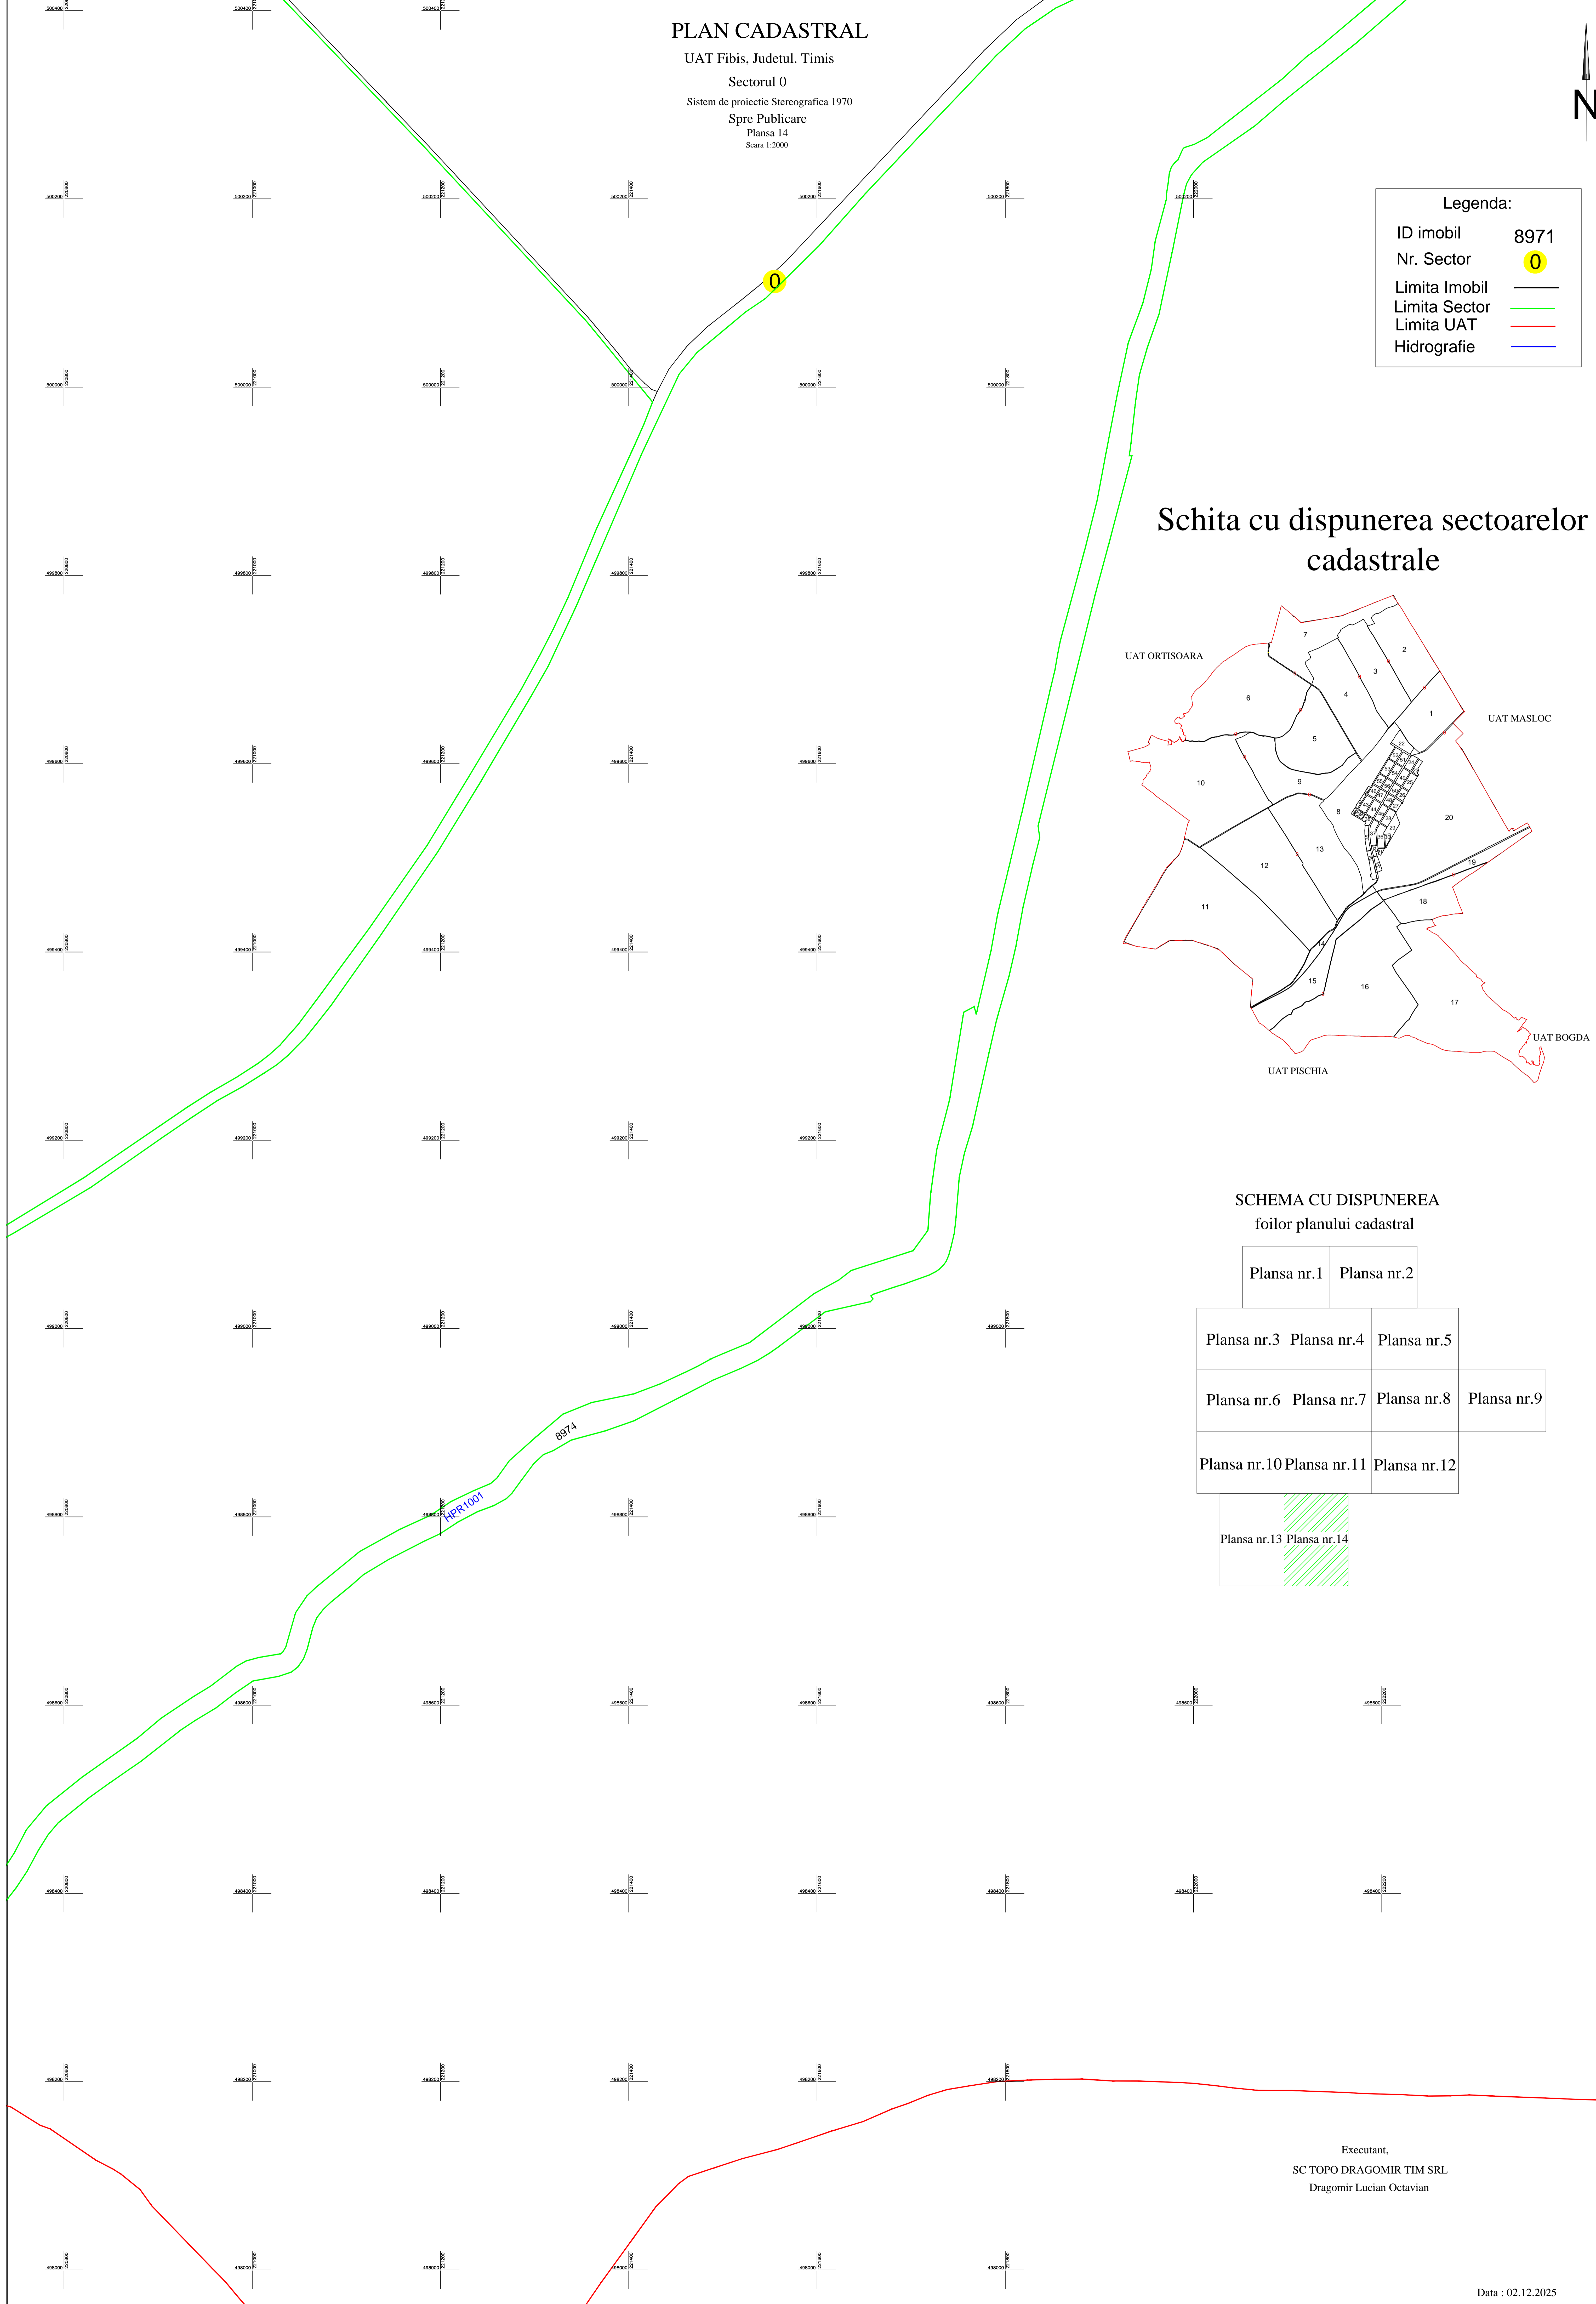

Executant,
SC TOPO DRAGOMIR TIM SRL
Dragomir Lucian Octavian