

# PLAN CADASTRAL

UAT Fibis, Judetul. Timis


Sectorul 0

Sistem de proiectie Stereografica 1970


Spre Publicare

Plansa 2

Scara 1:2000

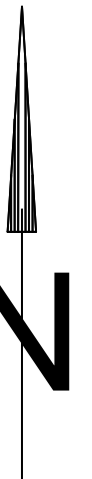


## Schita cu dispunerea sectoarelor cadastrale

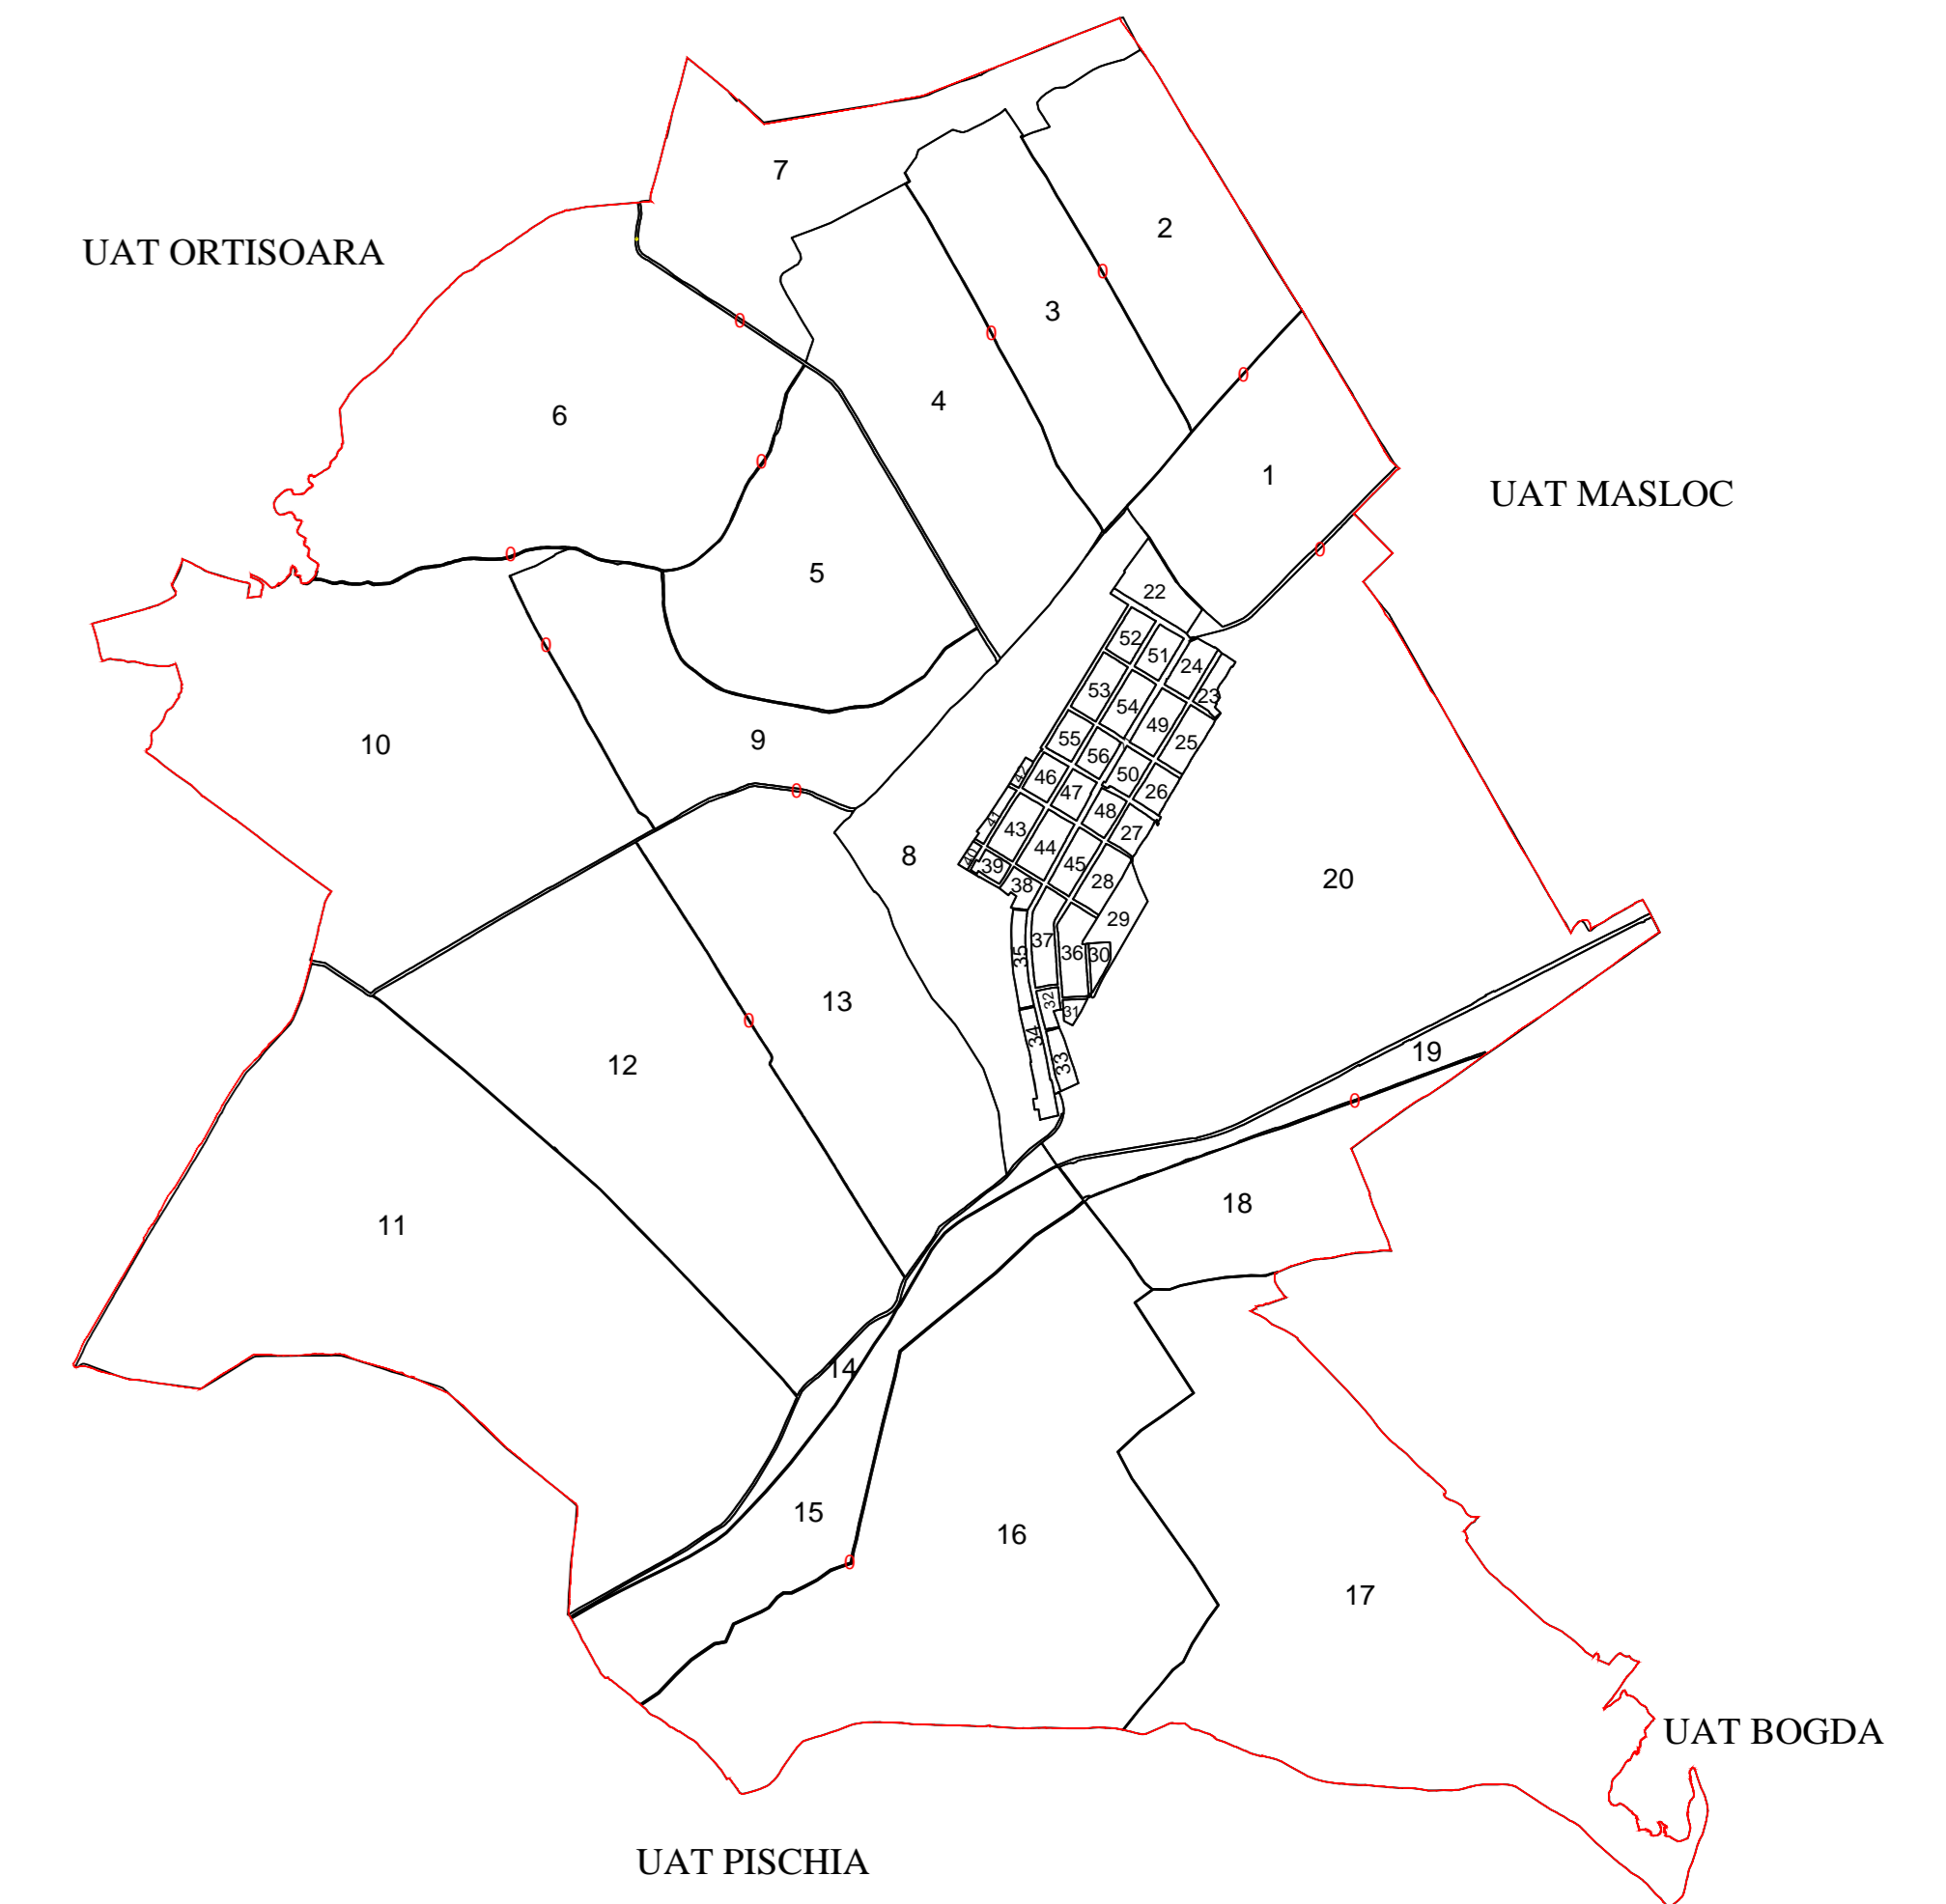

### SCHEMA CU DISPUNEREA foilor planului cadastral

Plansa nr.1	Plansa nr.2		
Plansa nr.3	Plansa nr.4	Plansa nr.5	
Plansa nr.6	Plansa nr.7	Plansa nr.8	Plansa nr.9
Plansa nr.10	Plansa nr.11	Plansa nr.12	
Plansa nr.13	Plansa nr.14		

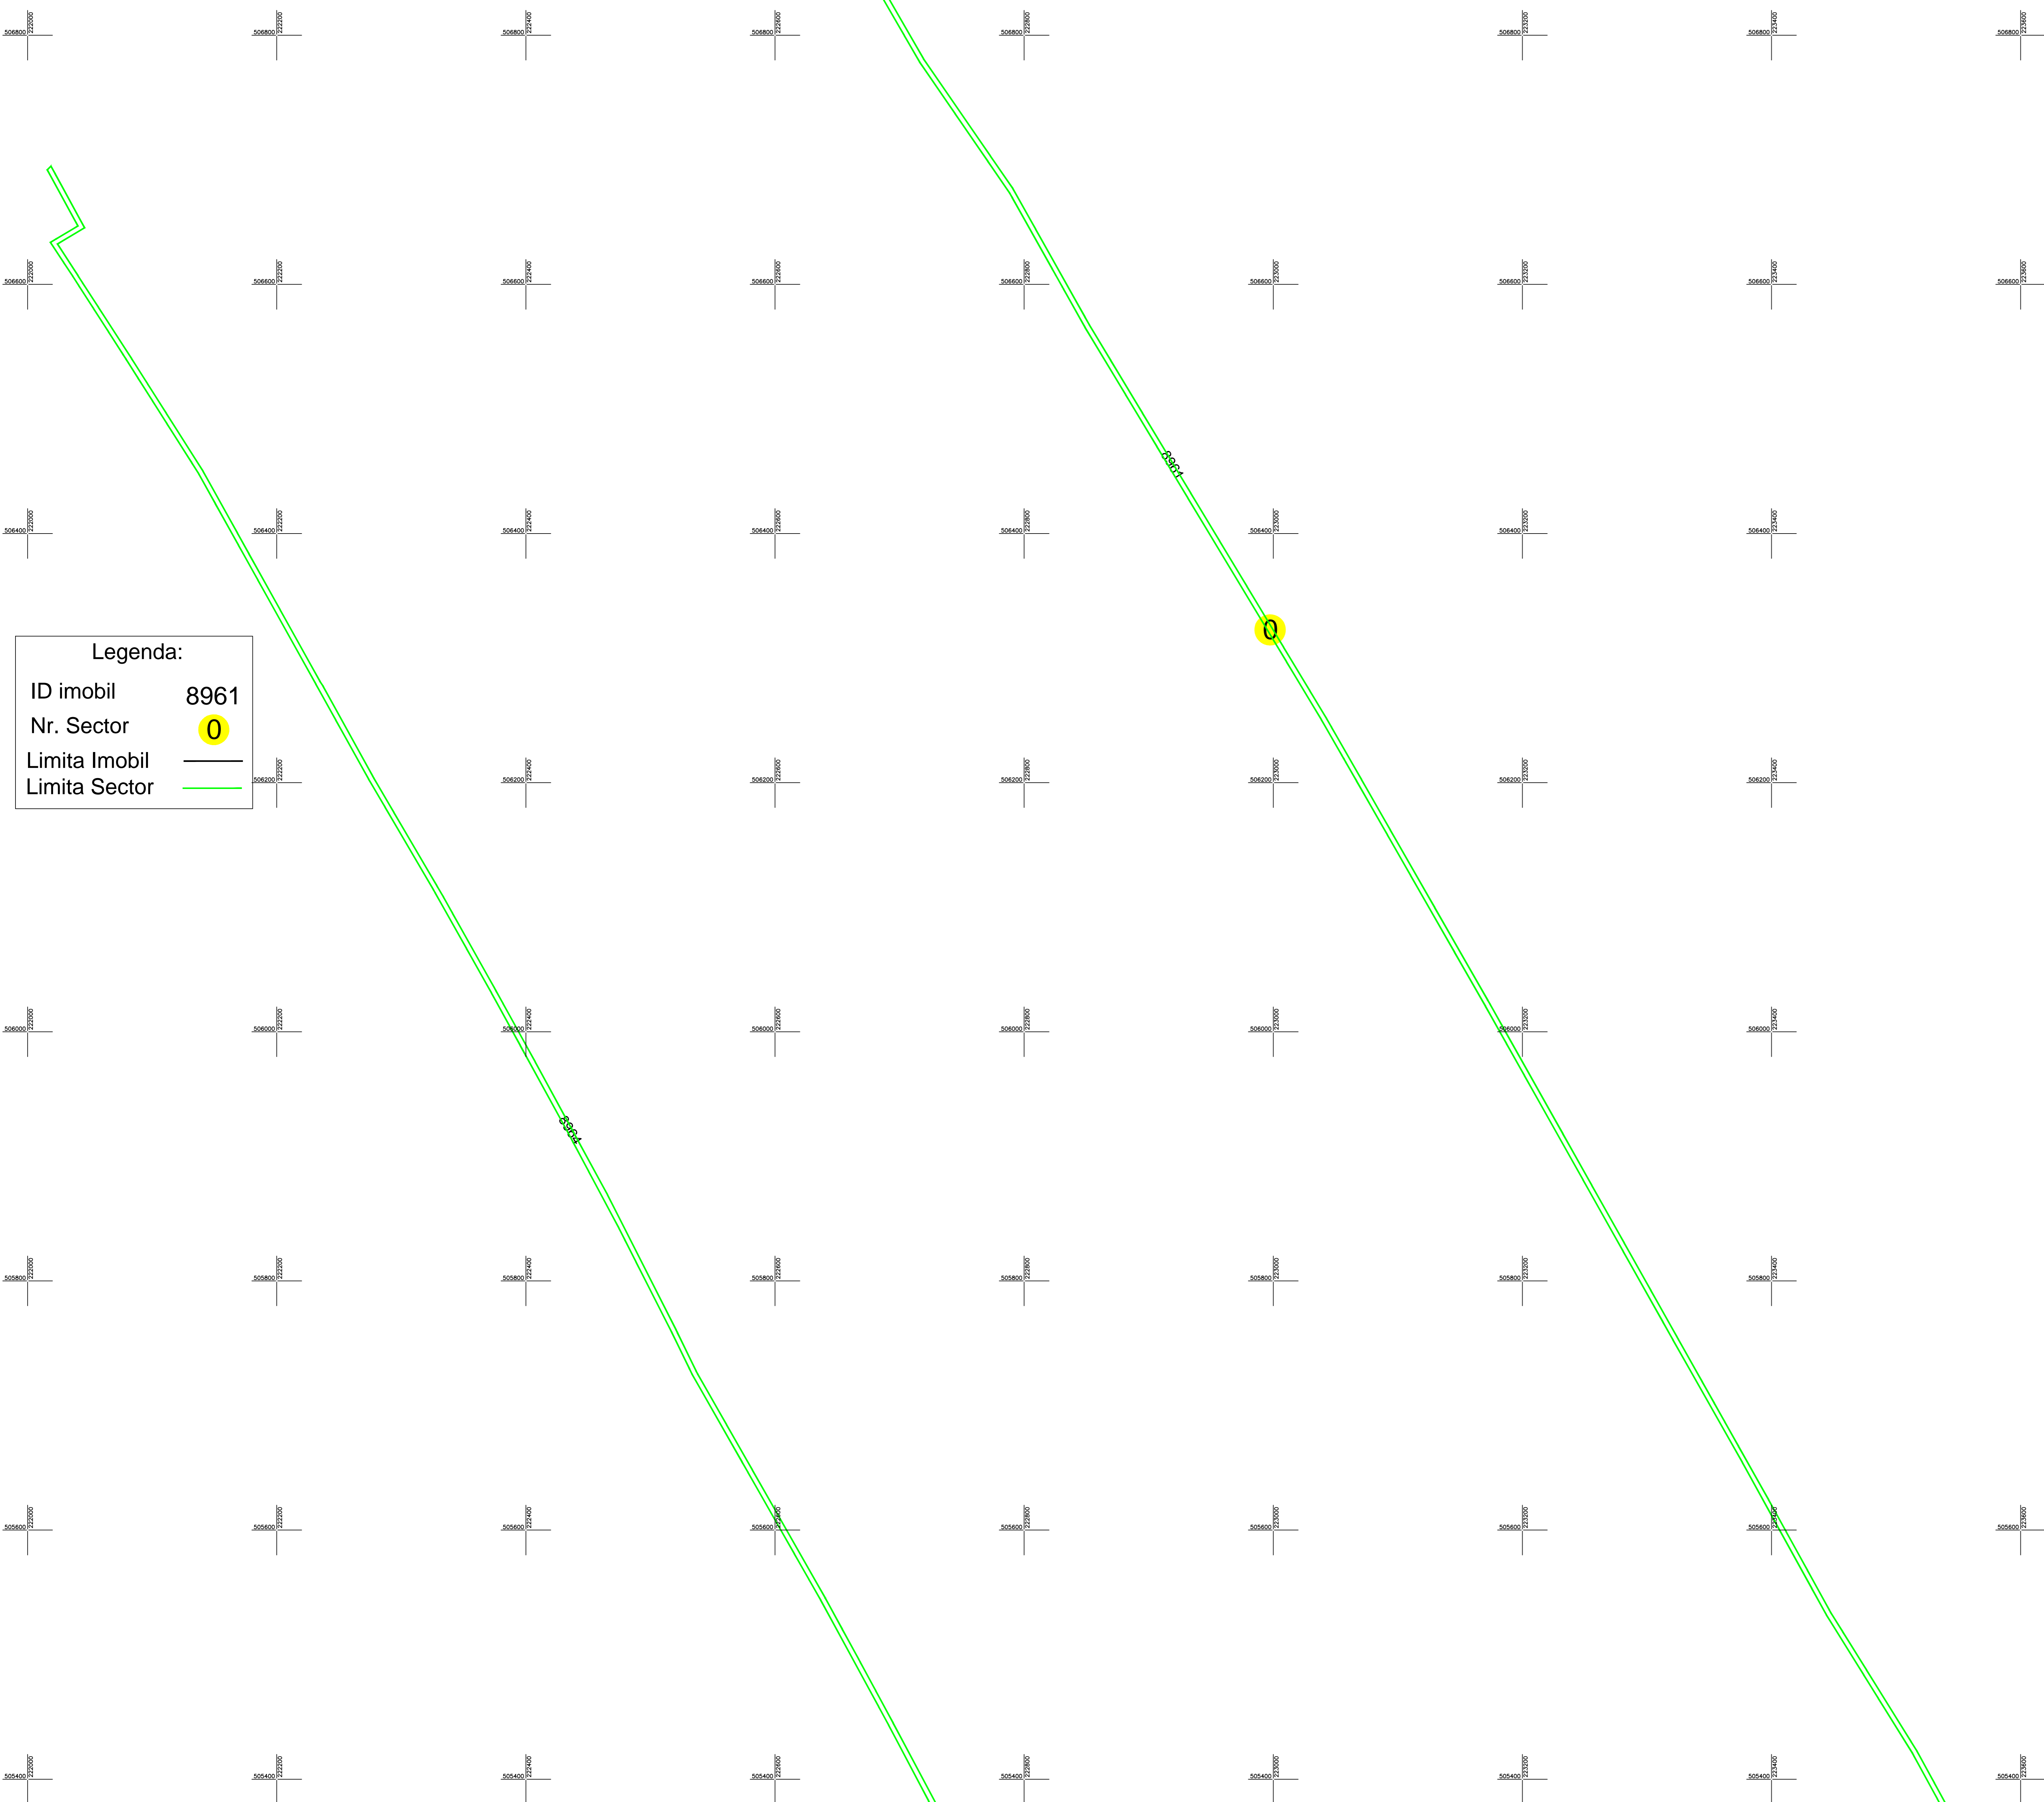

Legenda:

ID imobil	8961
Nr. Sector	0
Limita Imobil	—
Limita Sector	—

Executant,  
SC TOPO DRAGOMIR TIM SRL  
Dragomir Lucian Octavian