

PLAN CADASTRAL

UAT Fibis, Judetul. Timis


Sectorul 0

Sistem de proiectie Stereografica 1970

Spre Publicare

Plansa 3



Scara 1:2000

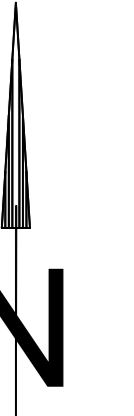

Legenda:

ID imobil	8966
Nr. Sector	0
Hidrografie	
Limita Imobil	
Limita Sector	
Limita UAT	

Schita cu dispunerea sectoarelor cadastrale

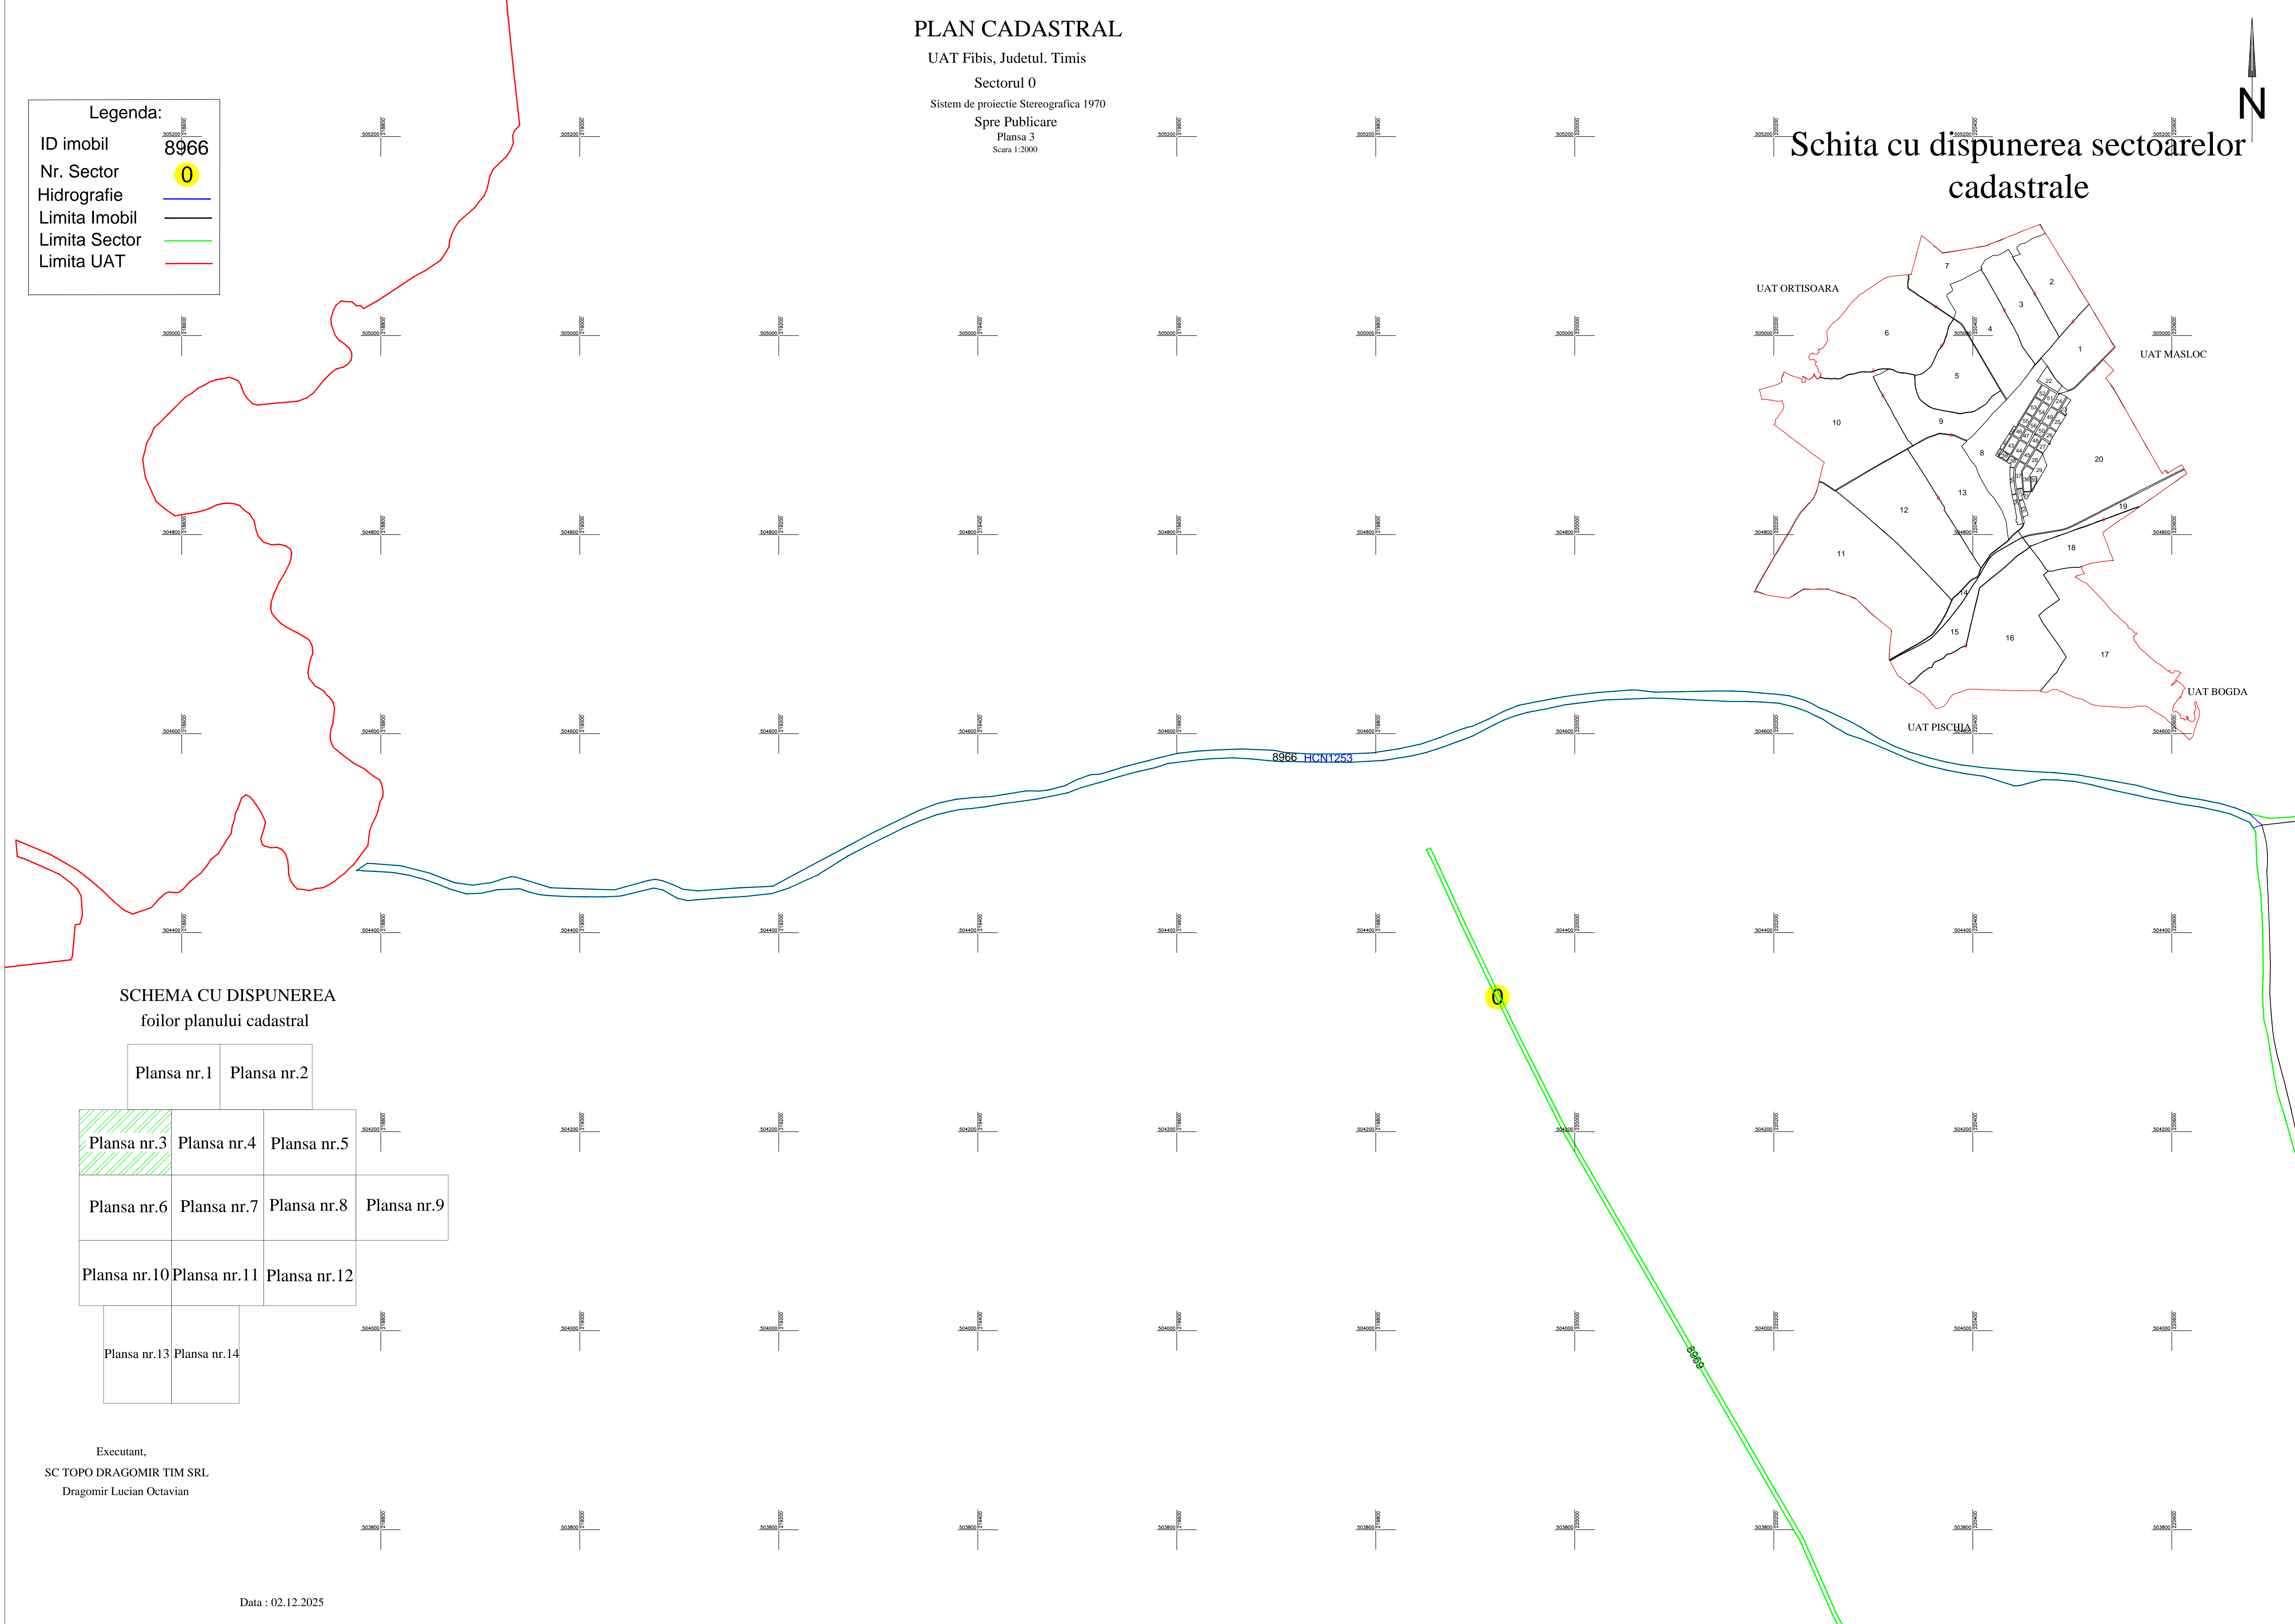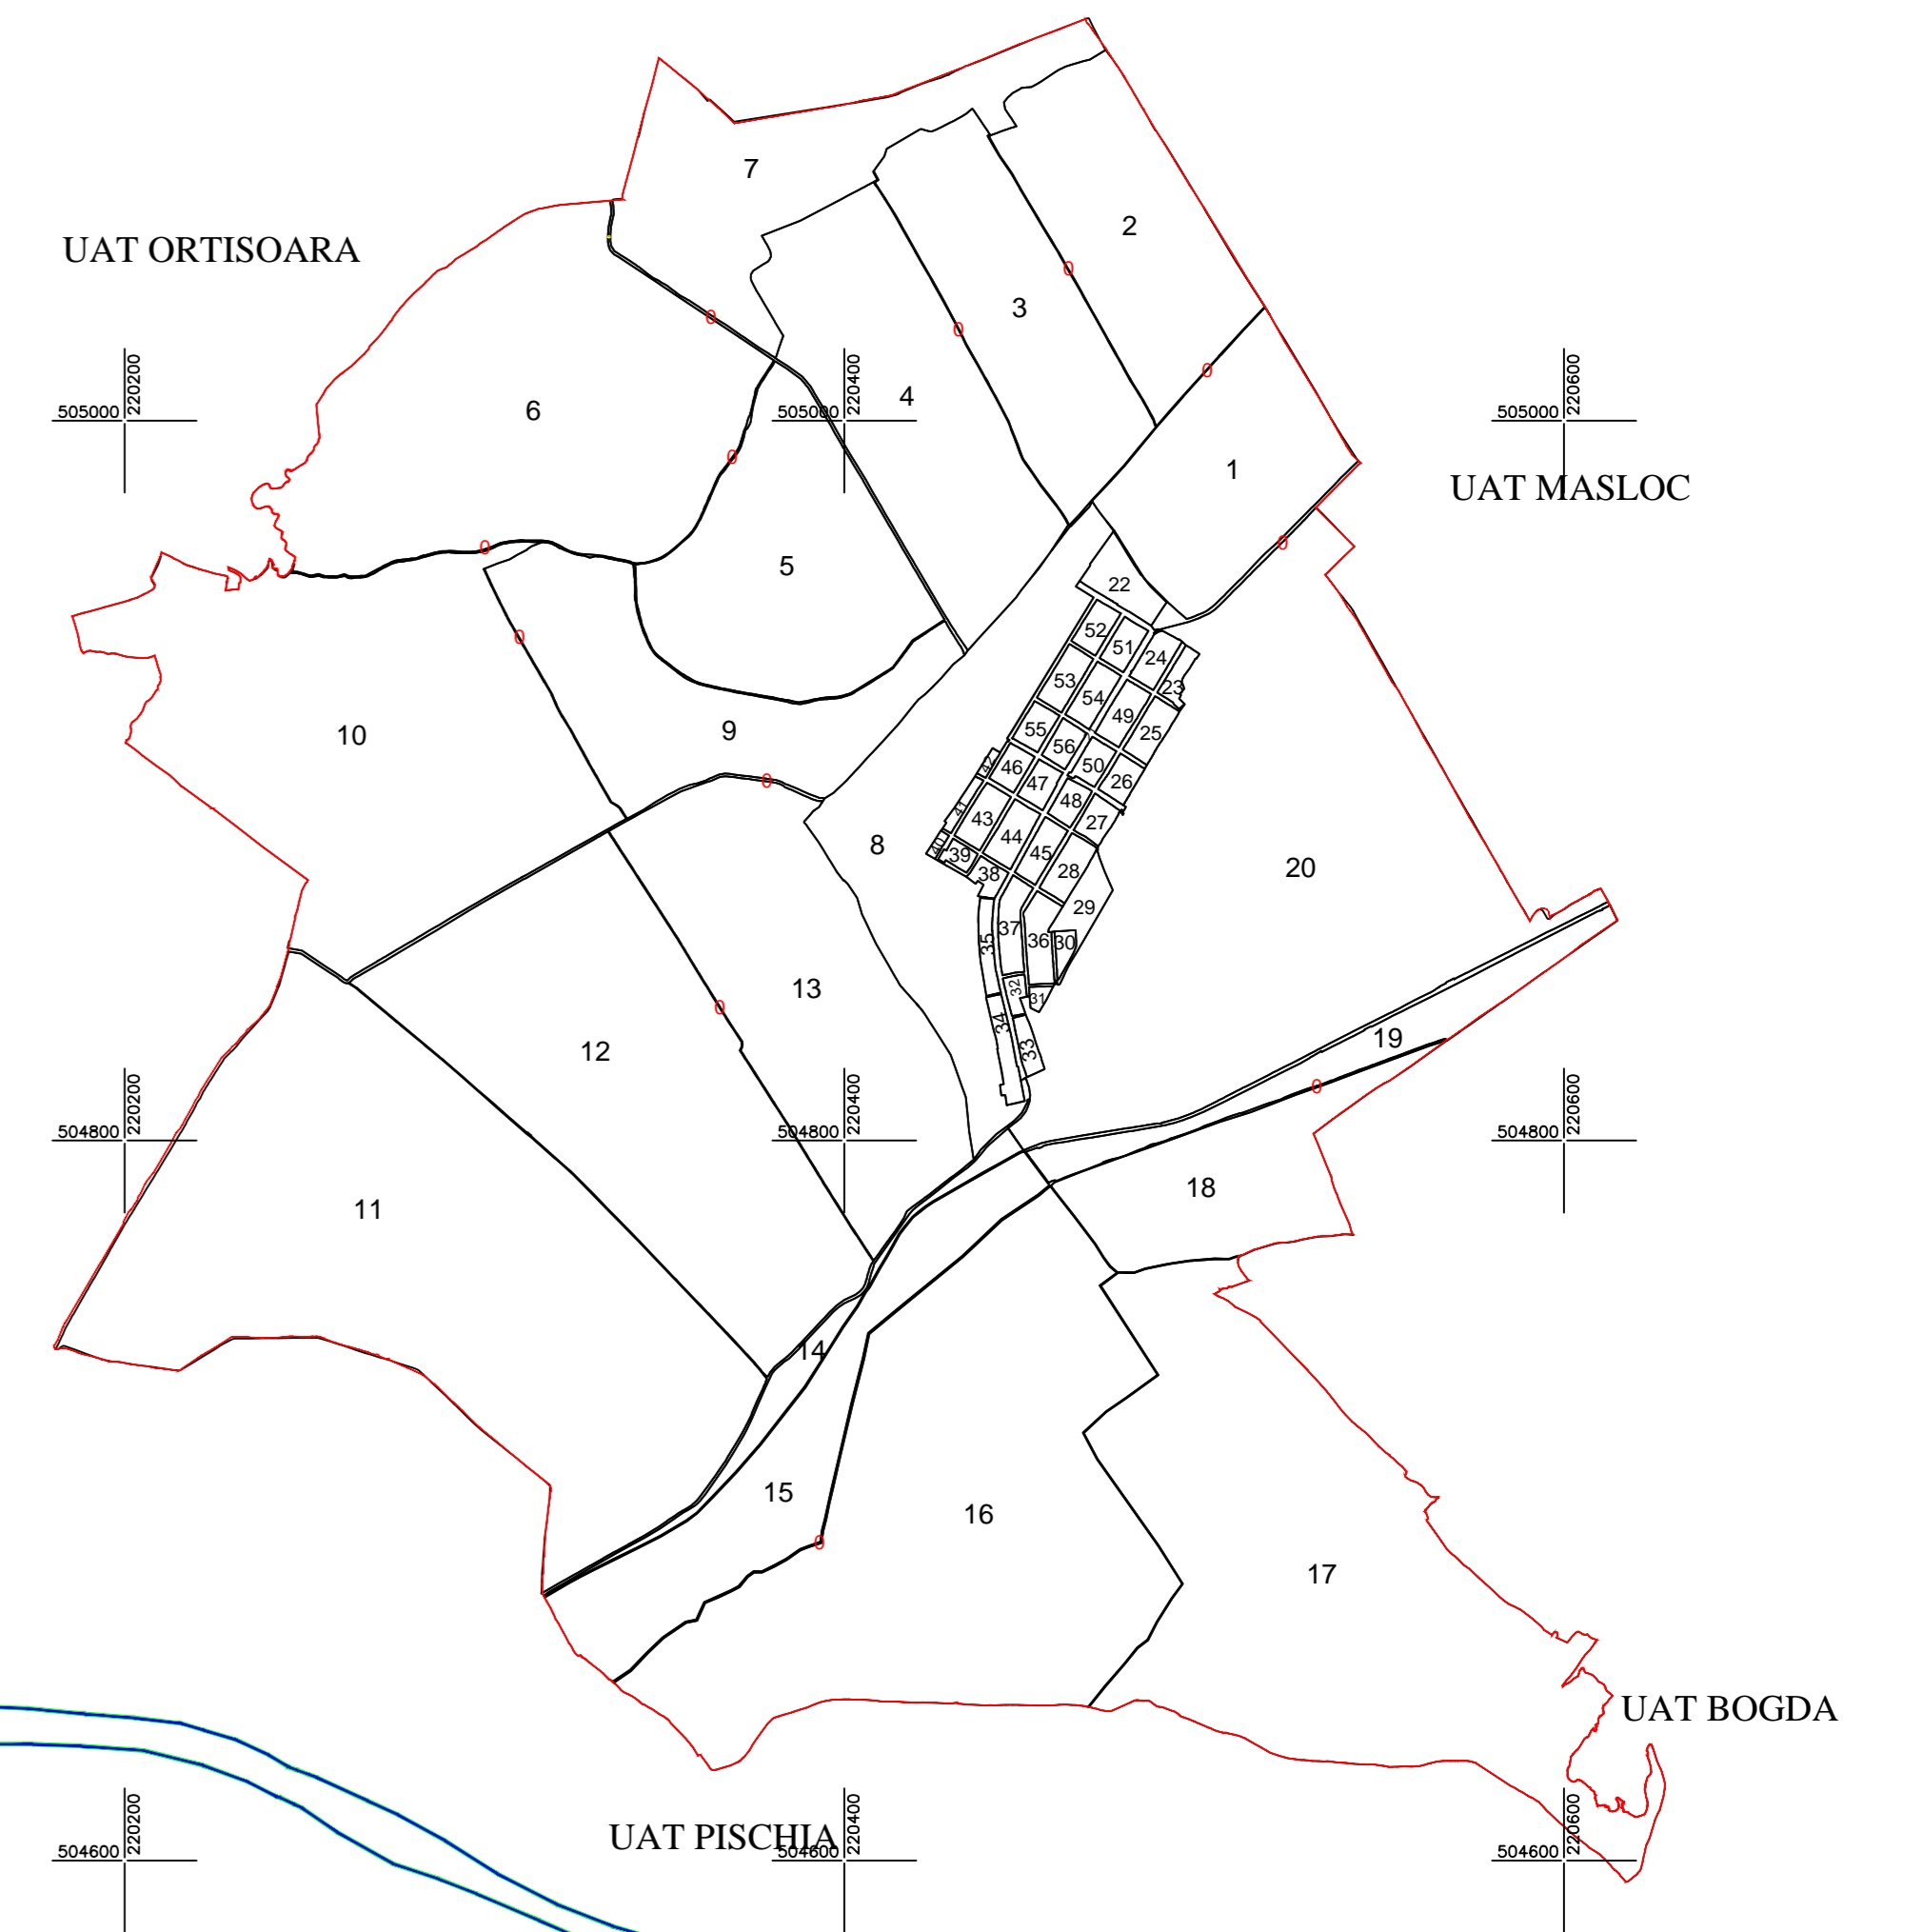

SCHEMA CU DISPUNEREA foilor planului cadastral

Plansa nr.1	Plansa nr.2		
Plansa nr.3	Plansa nr.4	Plansa nr.5	
Plansa nr.6	Plansa nr.7	Plansa nr.8	Plansa nr.9
Plansa nr.10	Plansa nr.11	Plansa nr.12	
Plansa nr.13	Plansa nr.14		

Executant,
SC TOPO DRAGOMIR TIM SRL
Dragomir Lucian Octavian