

PLAN CADASTRAL

UAT Fibis, Judetul. Timis


Sectorul 0

Sistem de proiectie Stereografica 1970


Spre Publicare

Plansa 5

Scara 1:2000

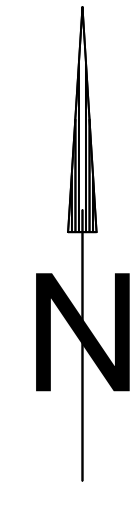

Schita cu dispunerea sectoarelor cadastrale

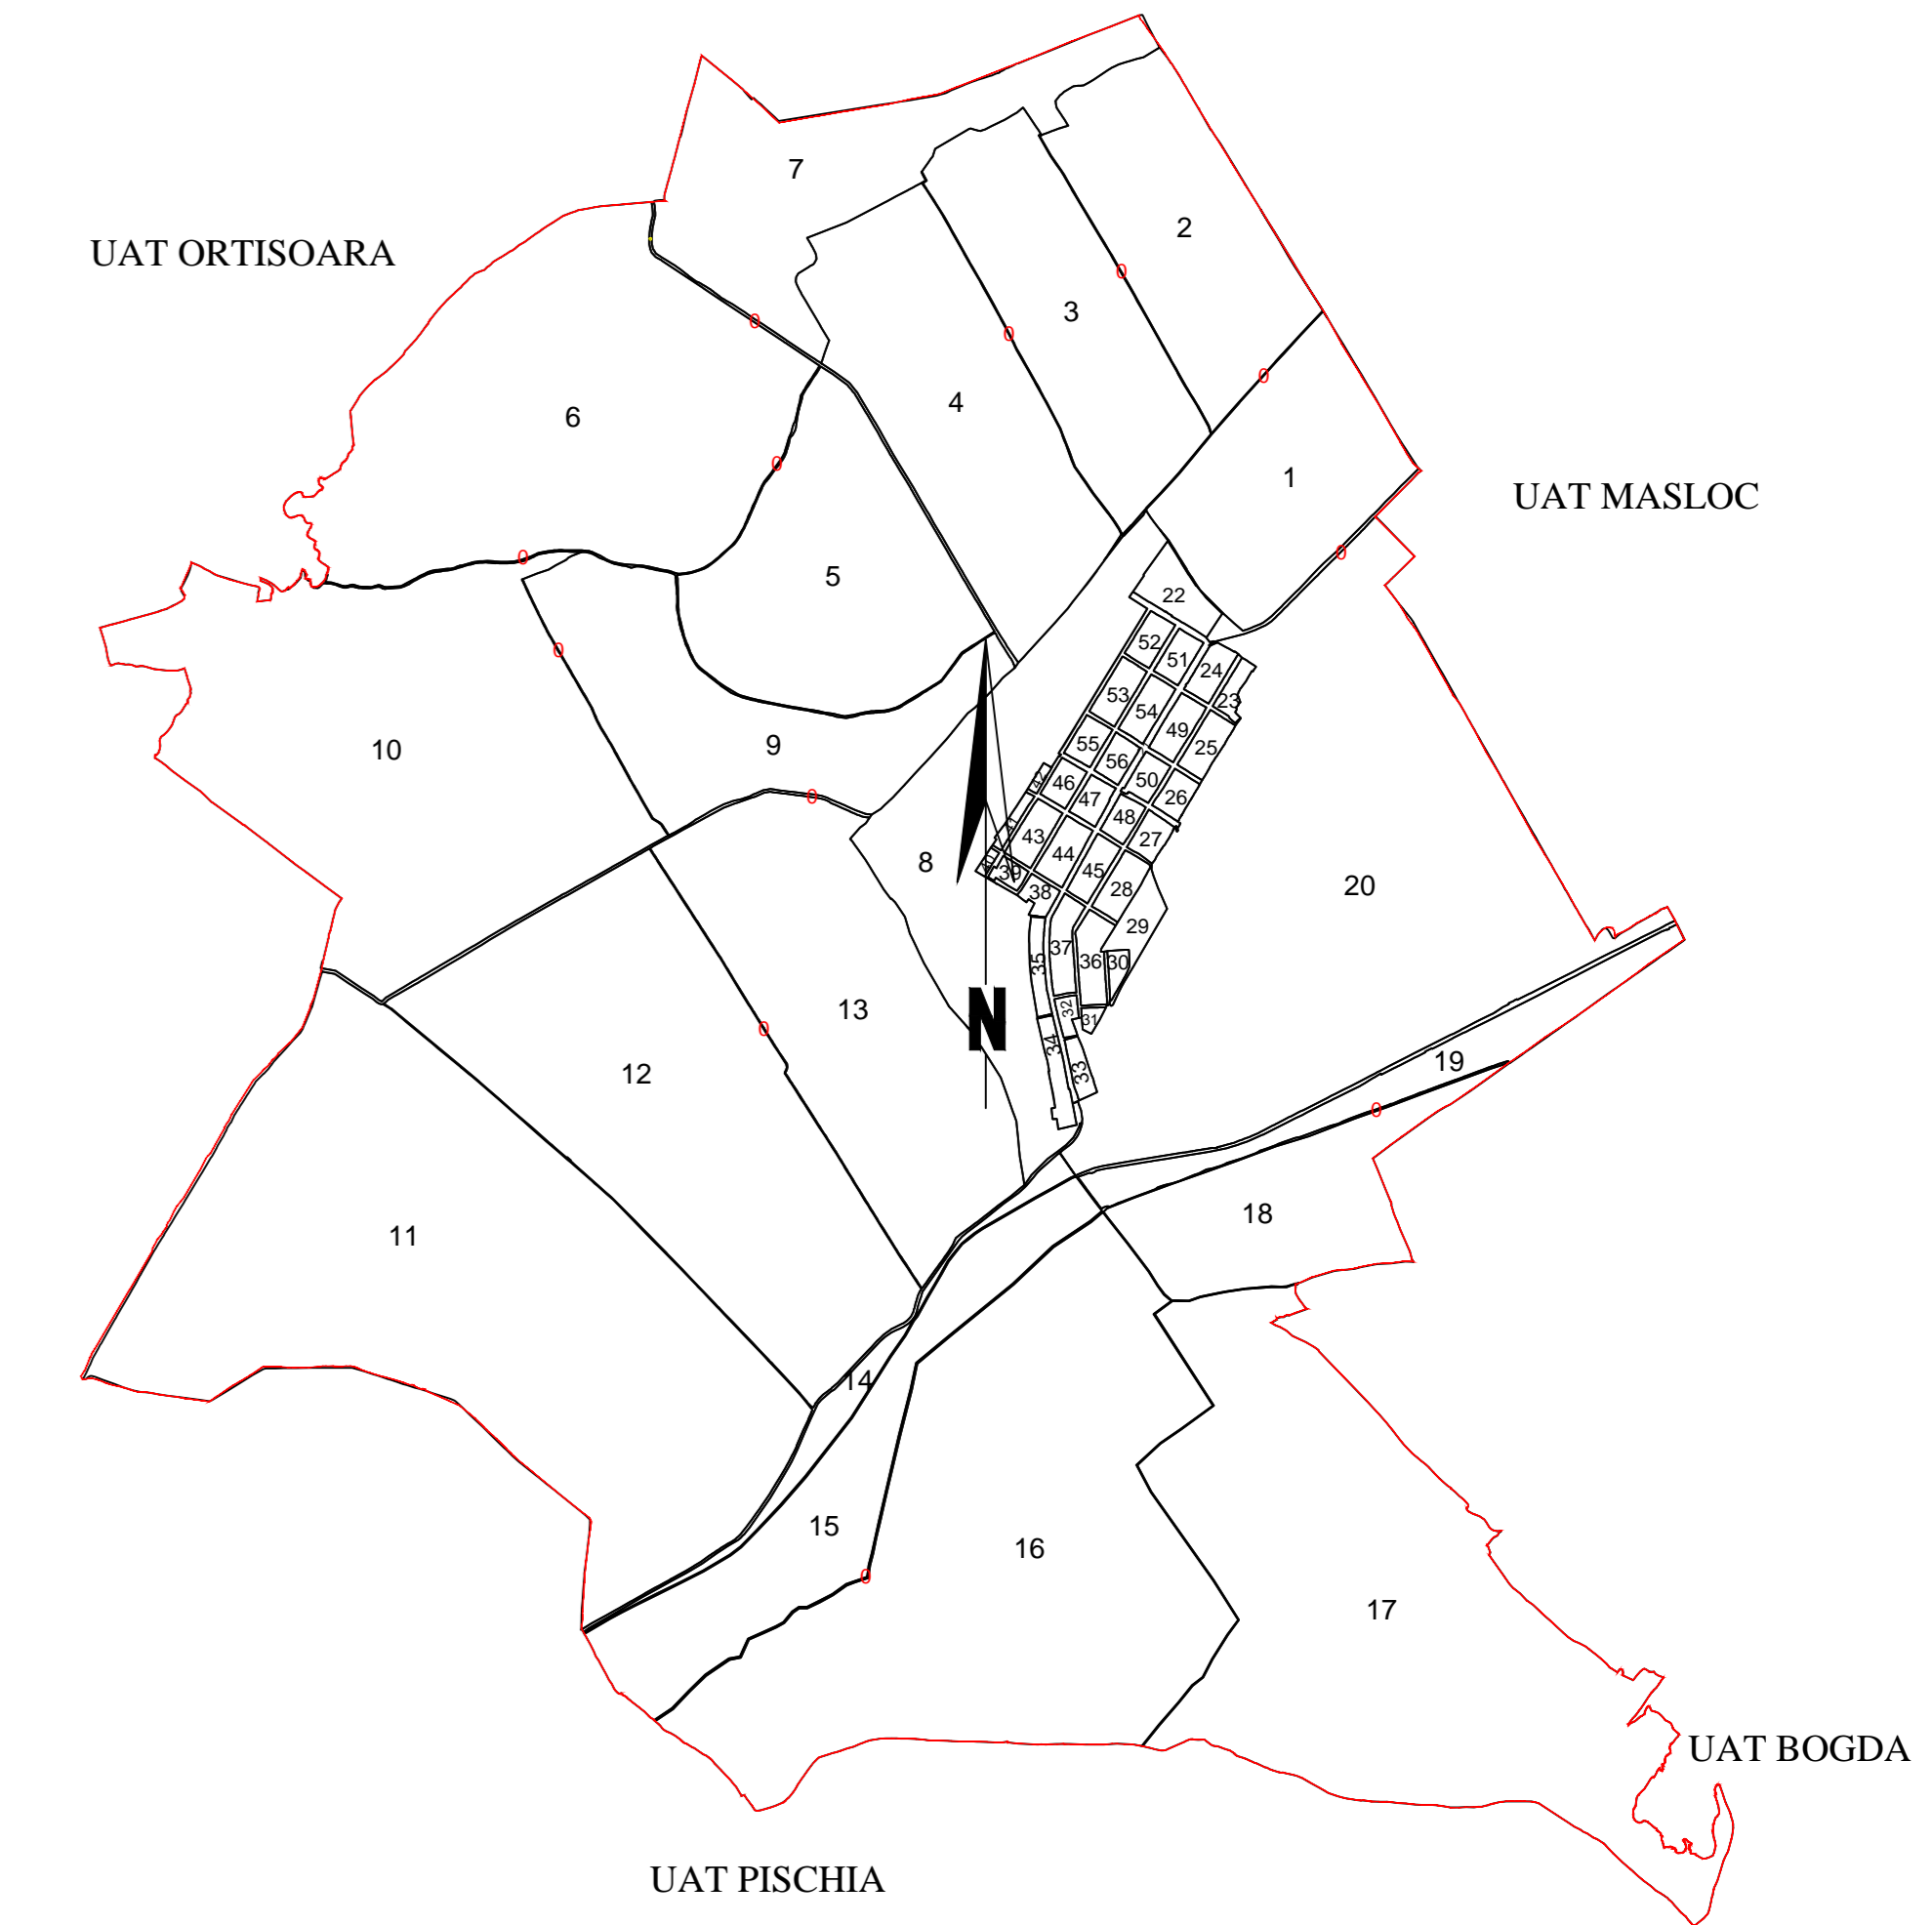


SCHEMA CU DISPUNEREA foilor planului cadastral

Plansa nr.1		Plansa nr.2	
Plansa nr.3	Plansa nr.4	Plansa nr.5	
Plansa nr.6	Plansa nr.7	Plansa nr.8	Plansa nr.9
Plansa nr.10	Plansa nr.11	Plansa nr.12	
Plansa nr.13	Plansa nr.14		

Legenda:

- ID imobil 8963
- Nr. Sector 0
- Limita Imobil
- Limita Intravilan
- Limita Sector

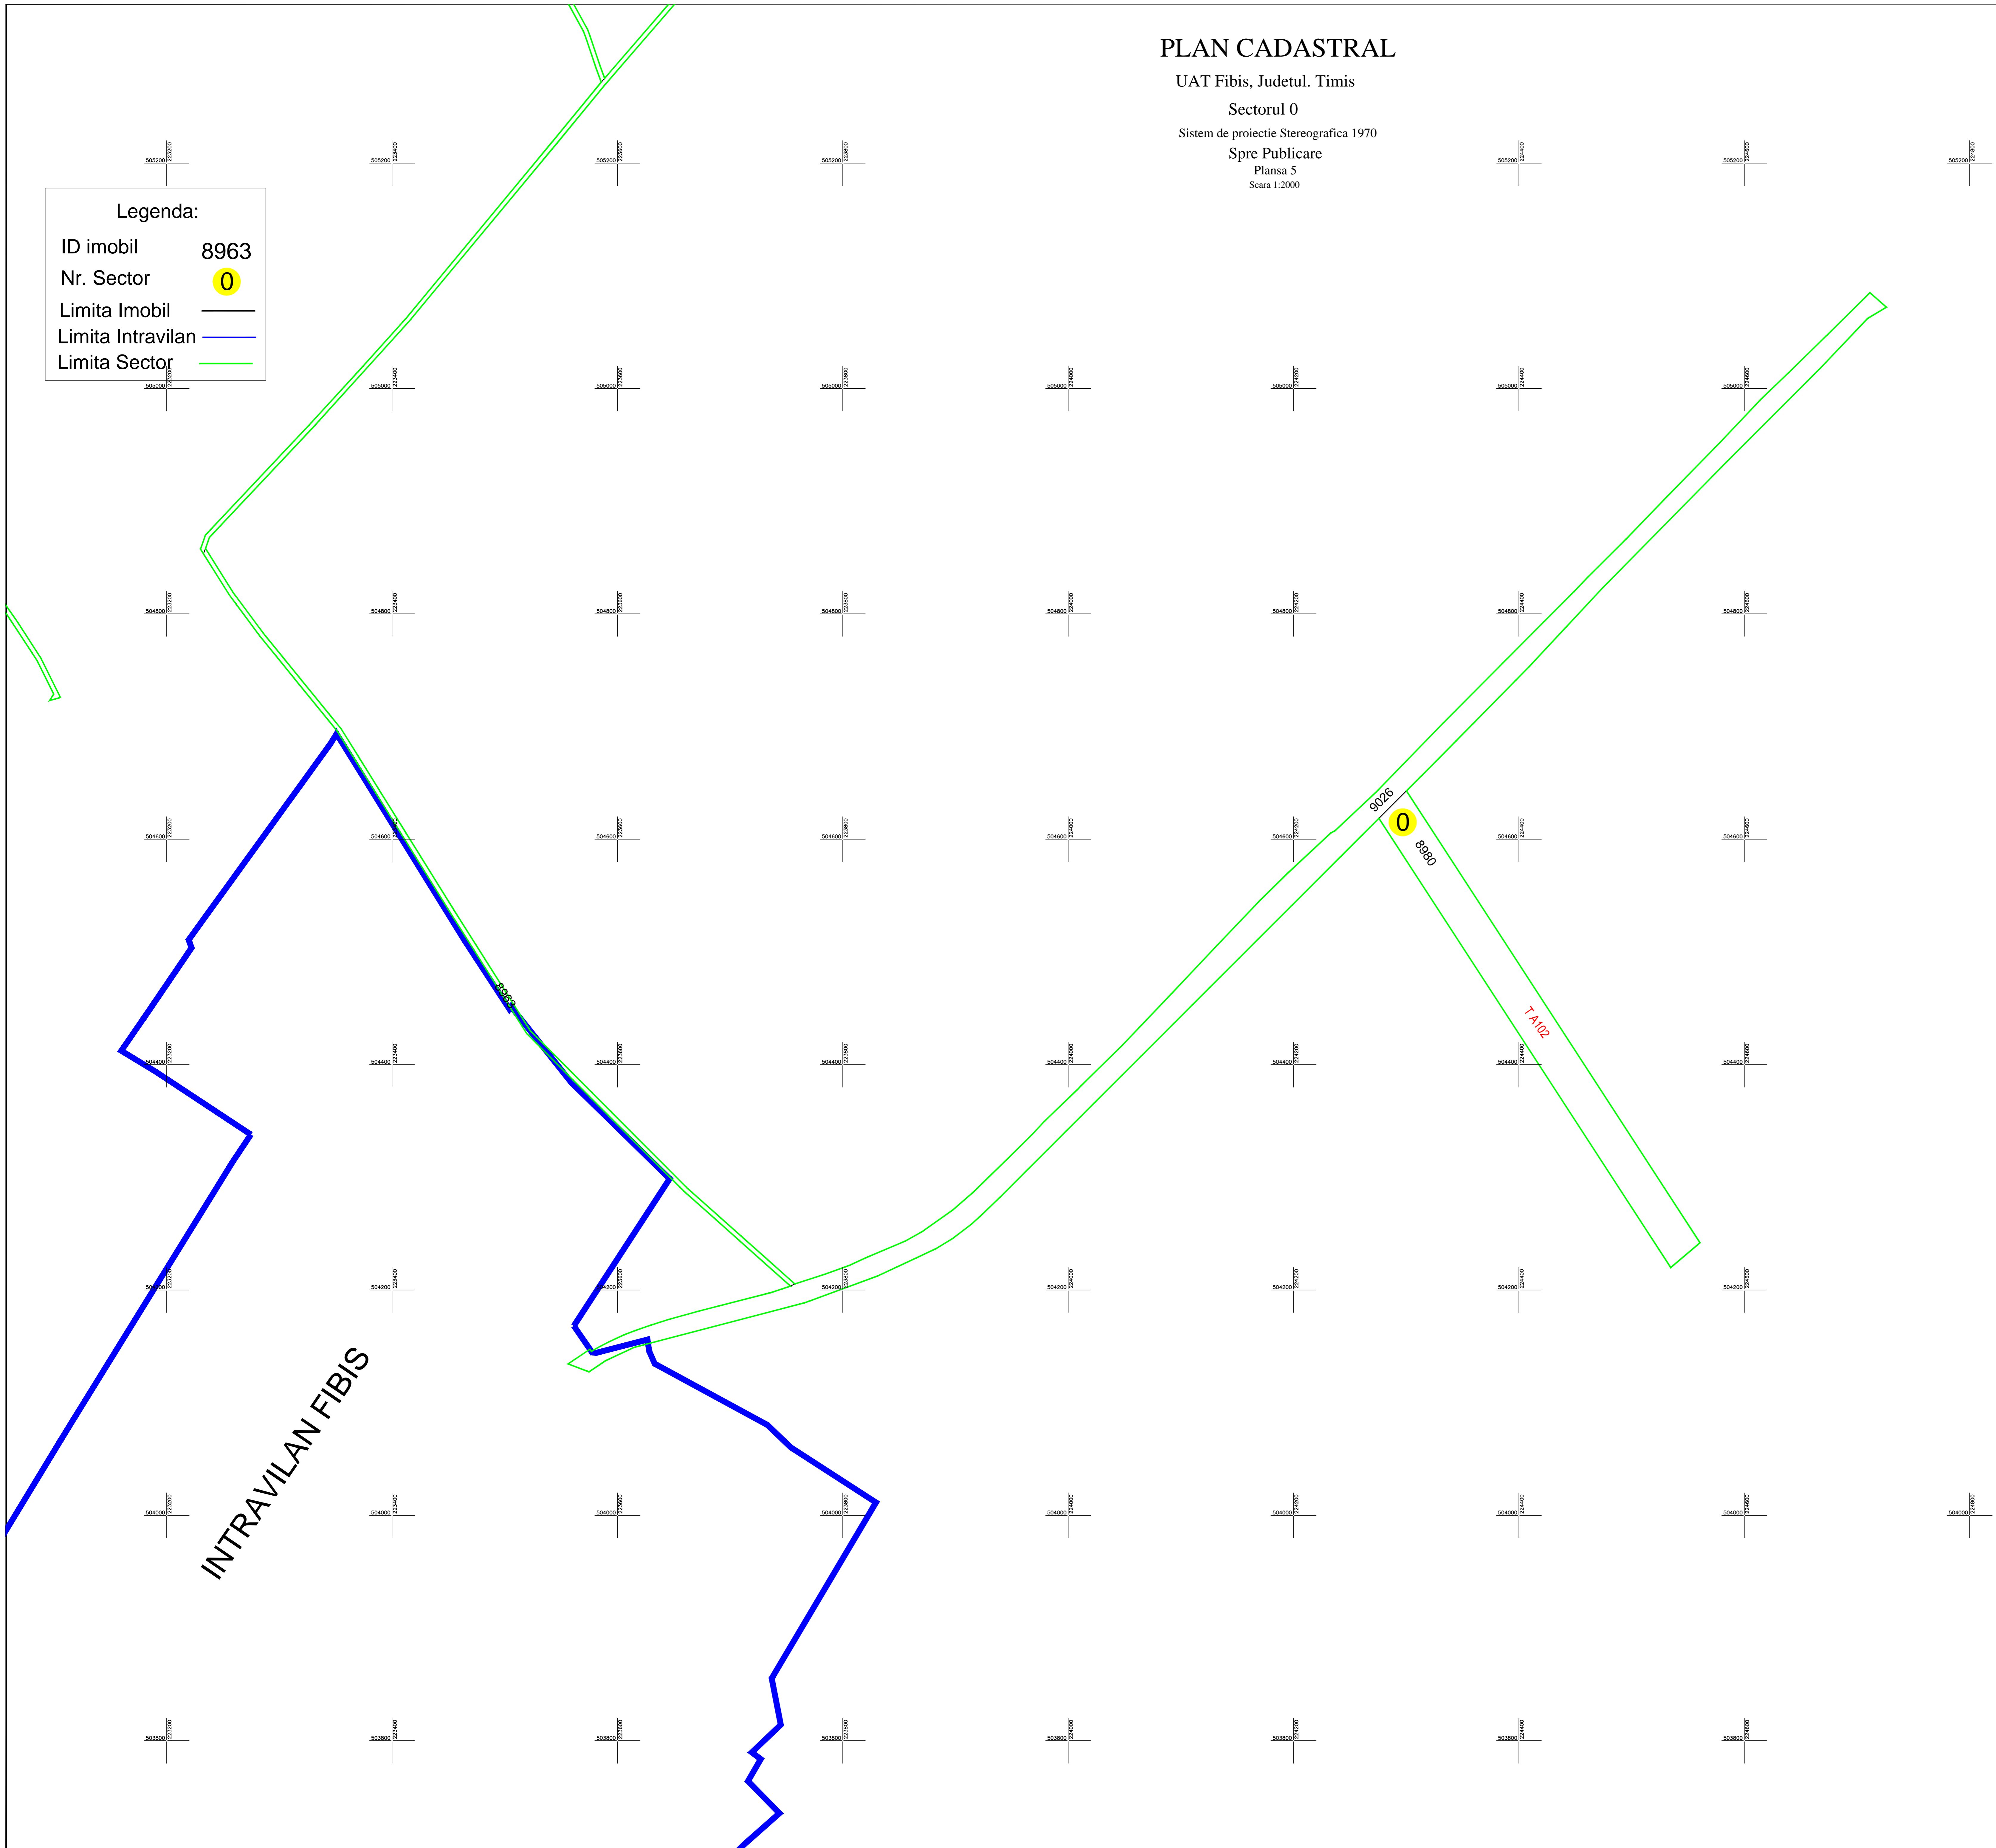

INTRAVILAN FIBIS

Executant,
SC TOPO DRAGOMIR TIM SRL
Dragomir Lucian Octavian