
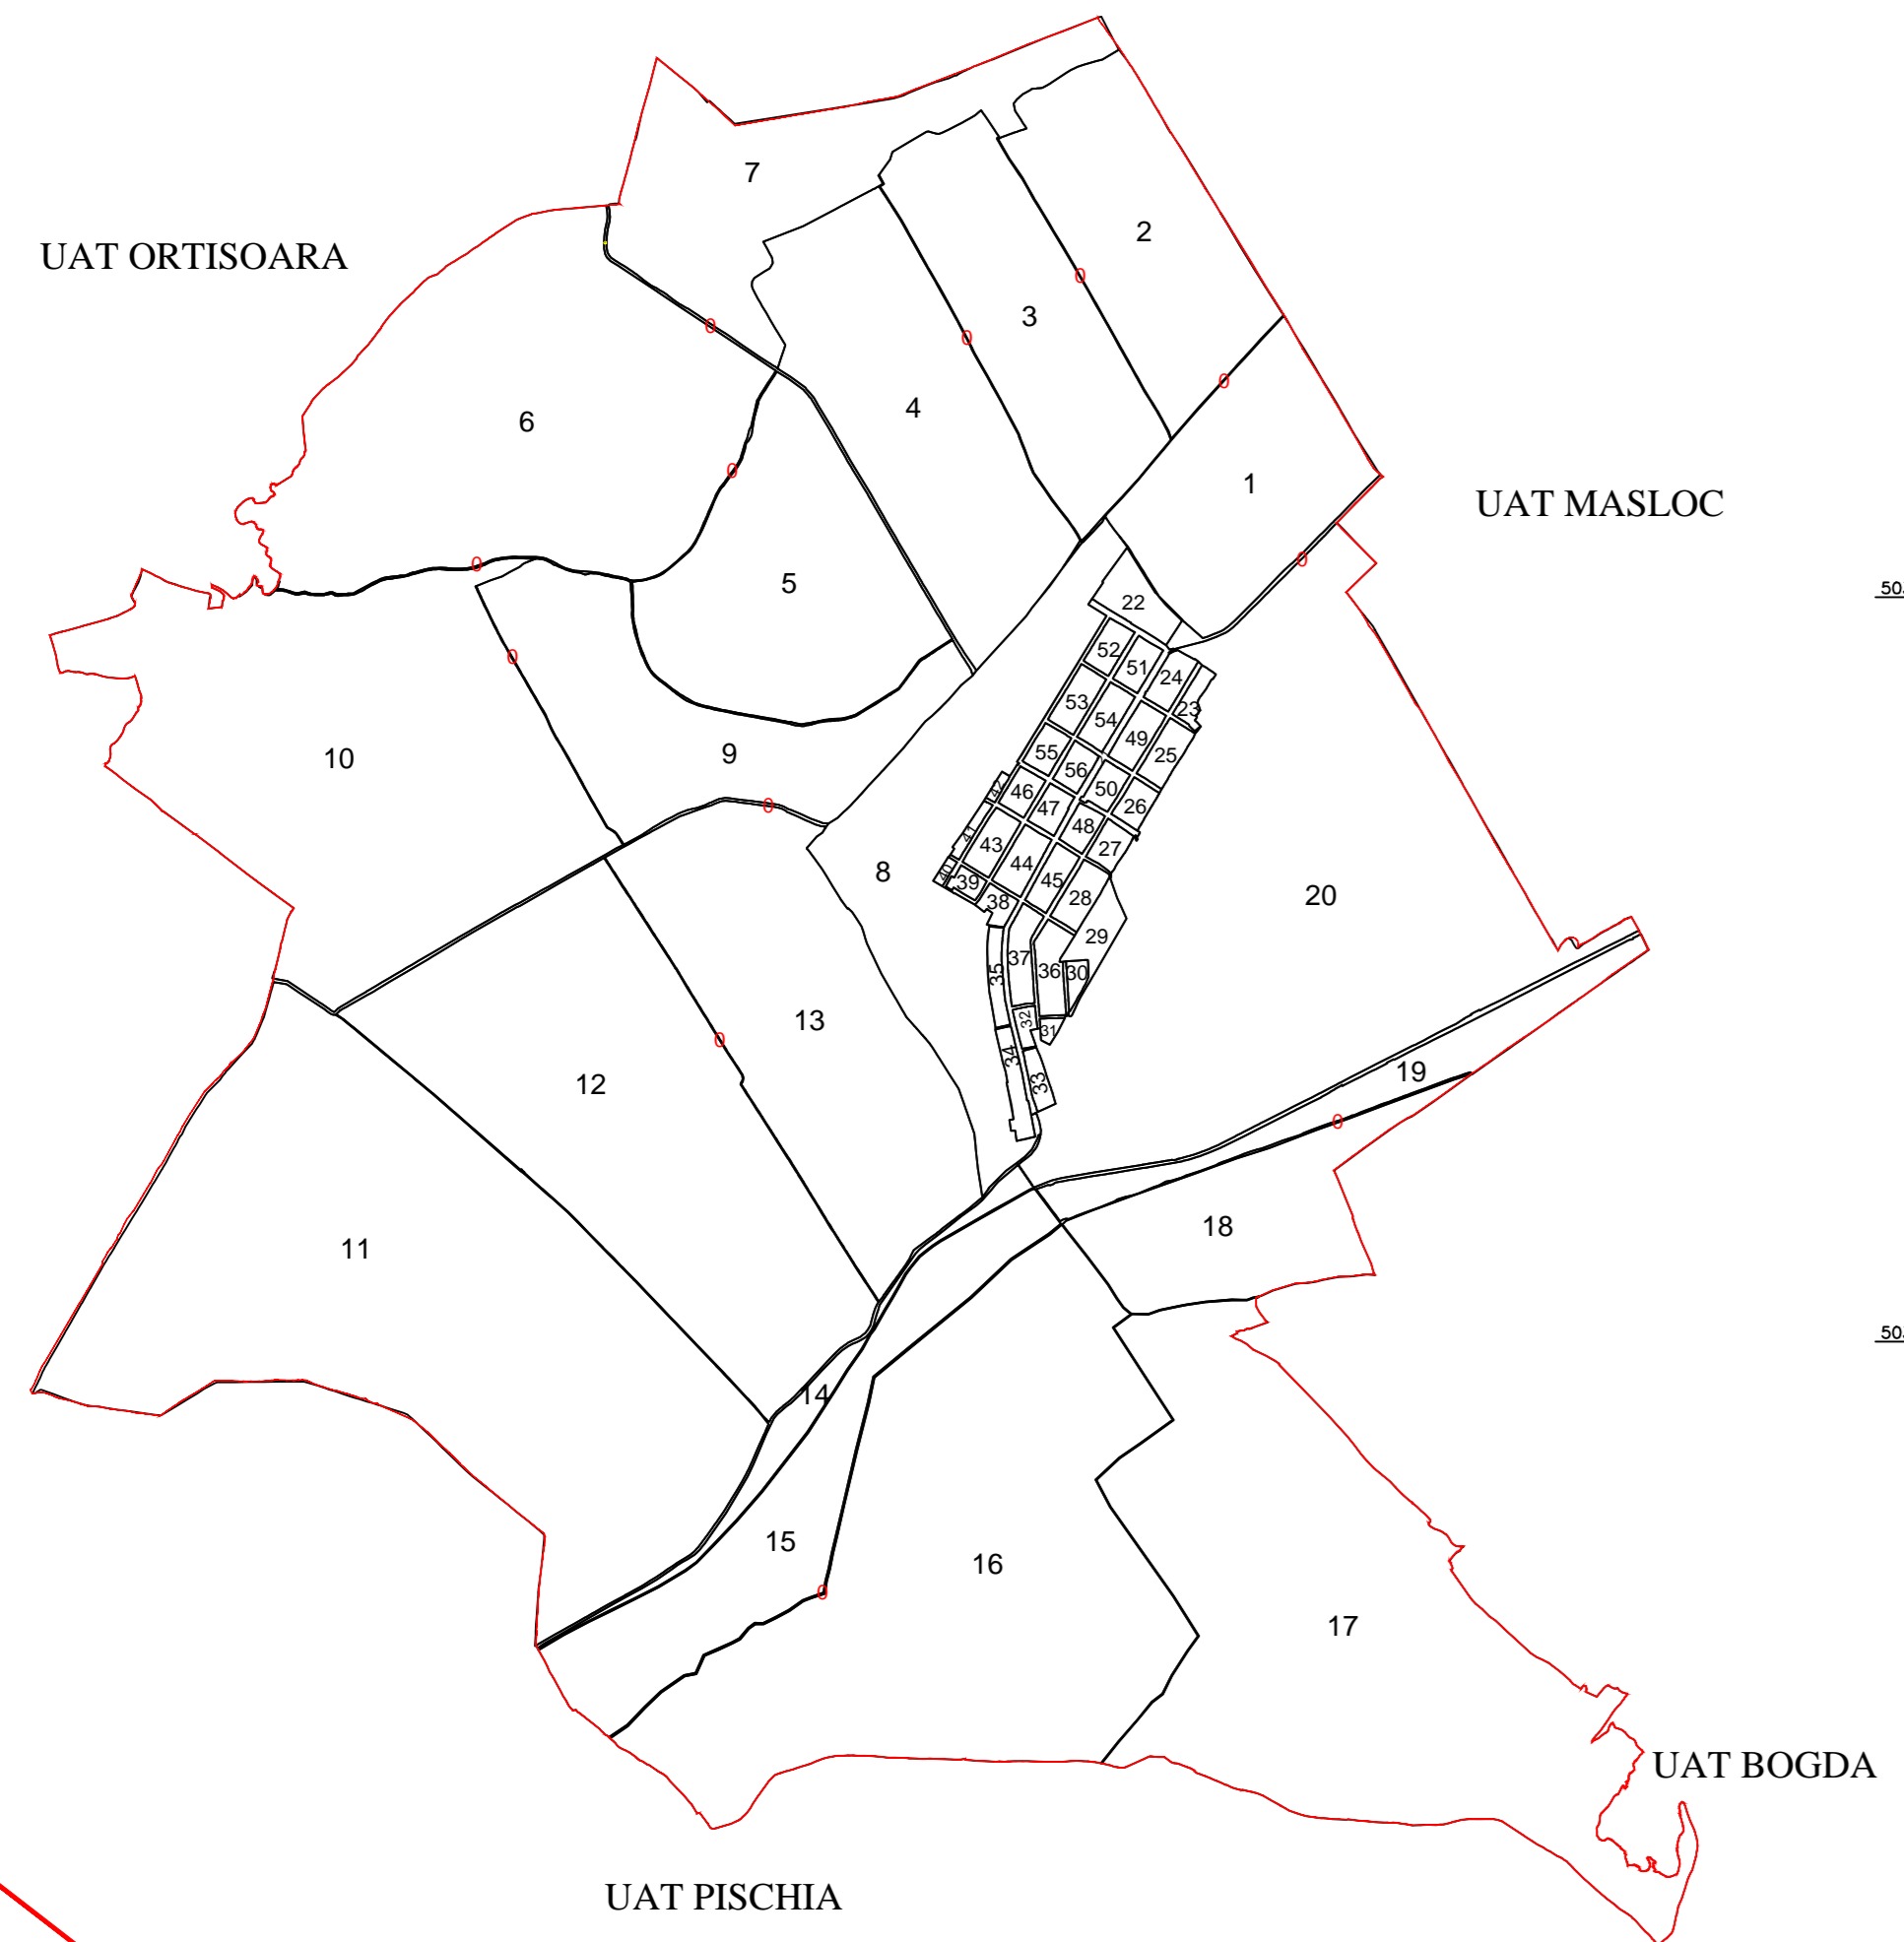


# Schita cu dispunerea sectoarelor cadastrale

# PLAN CADASTRAL

UAT Fibis, Judetul. Timis  
Sectorul 0  
Sistem de proiectie Stereografica 1970  
Spre Publicare  
Plansa 6  
Scara 1:2000

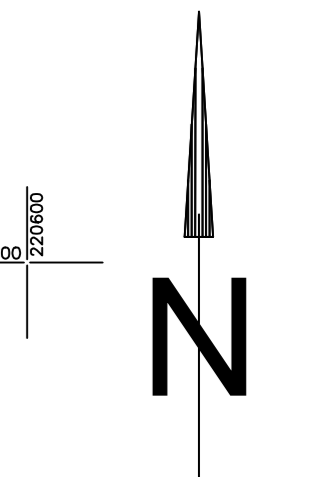


## SCHEMA CU DISPUNEREA foilor planului cadastral

Plansa nr.1		Plansa nr.2	
Plansa nr.3	Plansa nr.4	Plansa nr.5	
Plansa nr.6	Plansa nr.7	Plansa nr.8	Plansa nr.9
Plansa nr.10	Plansa nr.11	Plansa nr.12	
Plansa nr.13	Plansa nr.14		

**Legenda:**

ID imobil	8985
Nr. Sector	0
Limita Imobil	
Limita Sector	

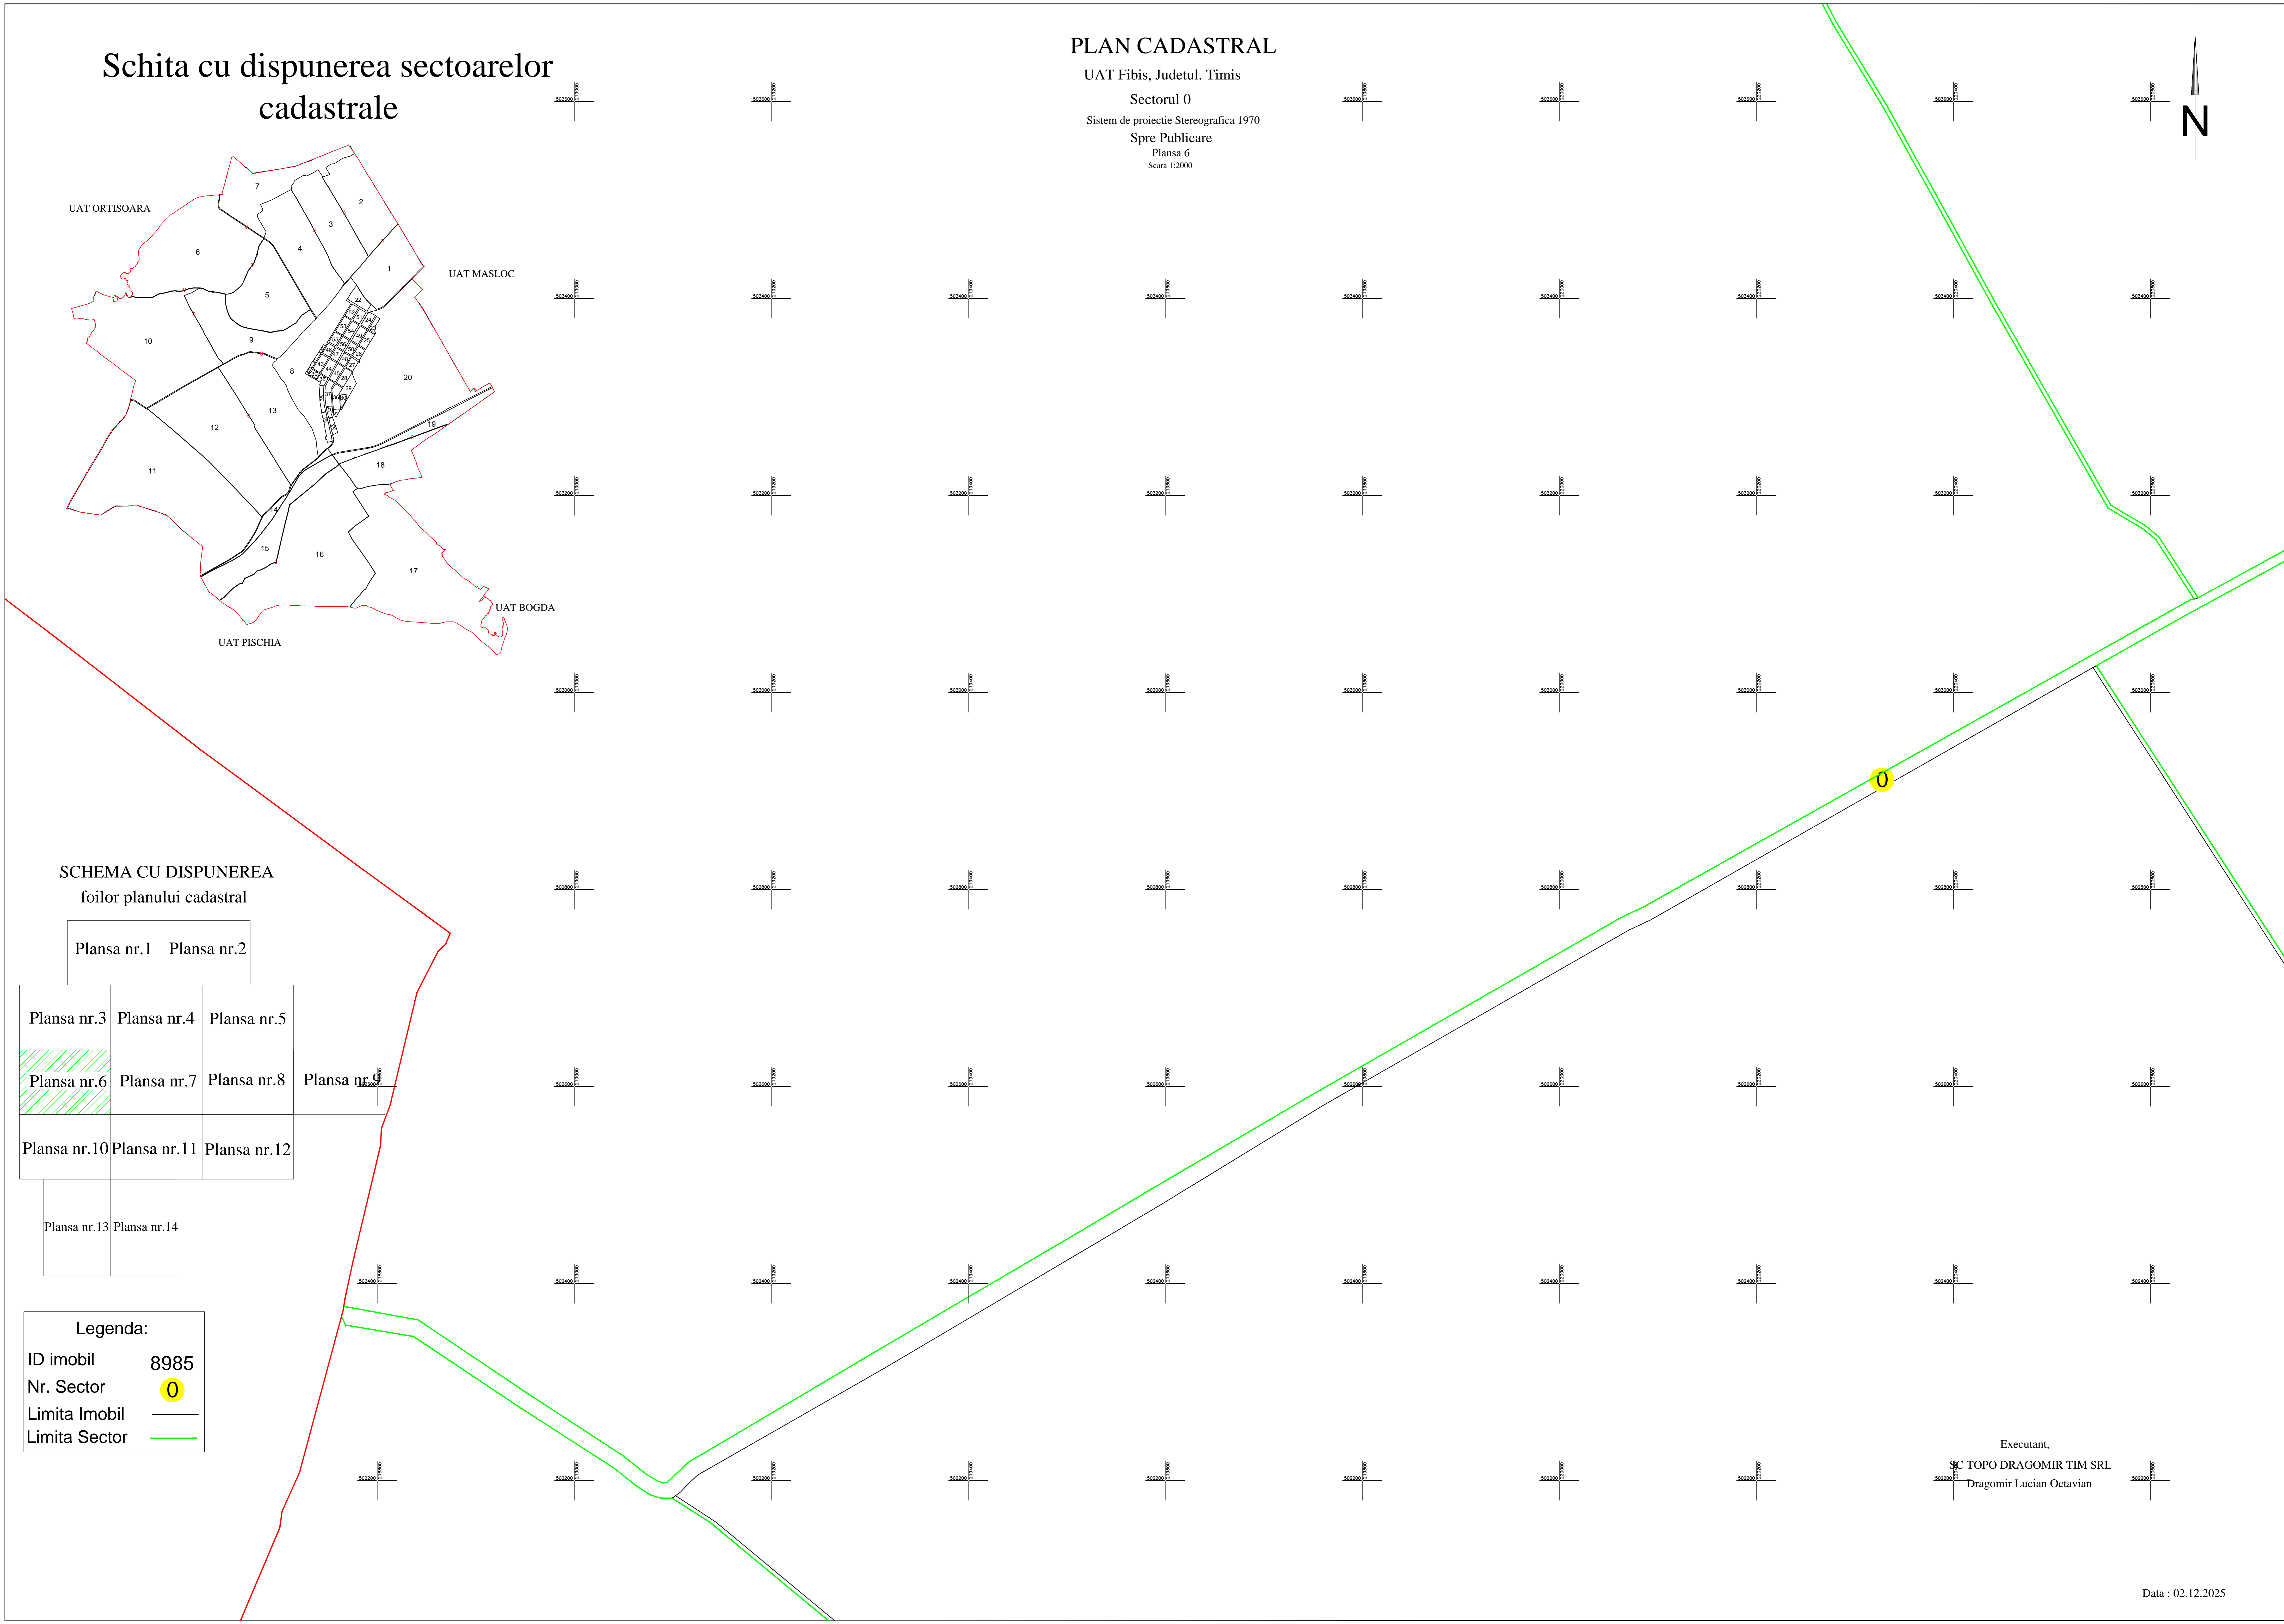

Executant,  
SC TOPO DRAGOMIR TIM SRL  
Dragomir Lucian Octavian