
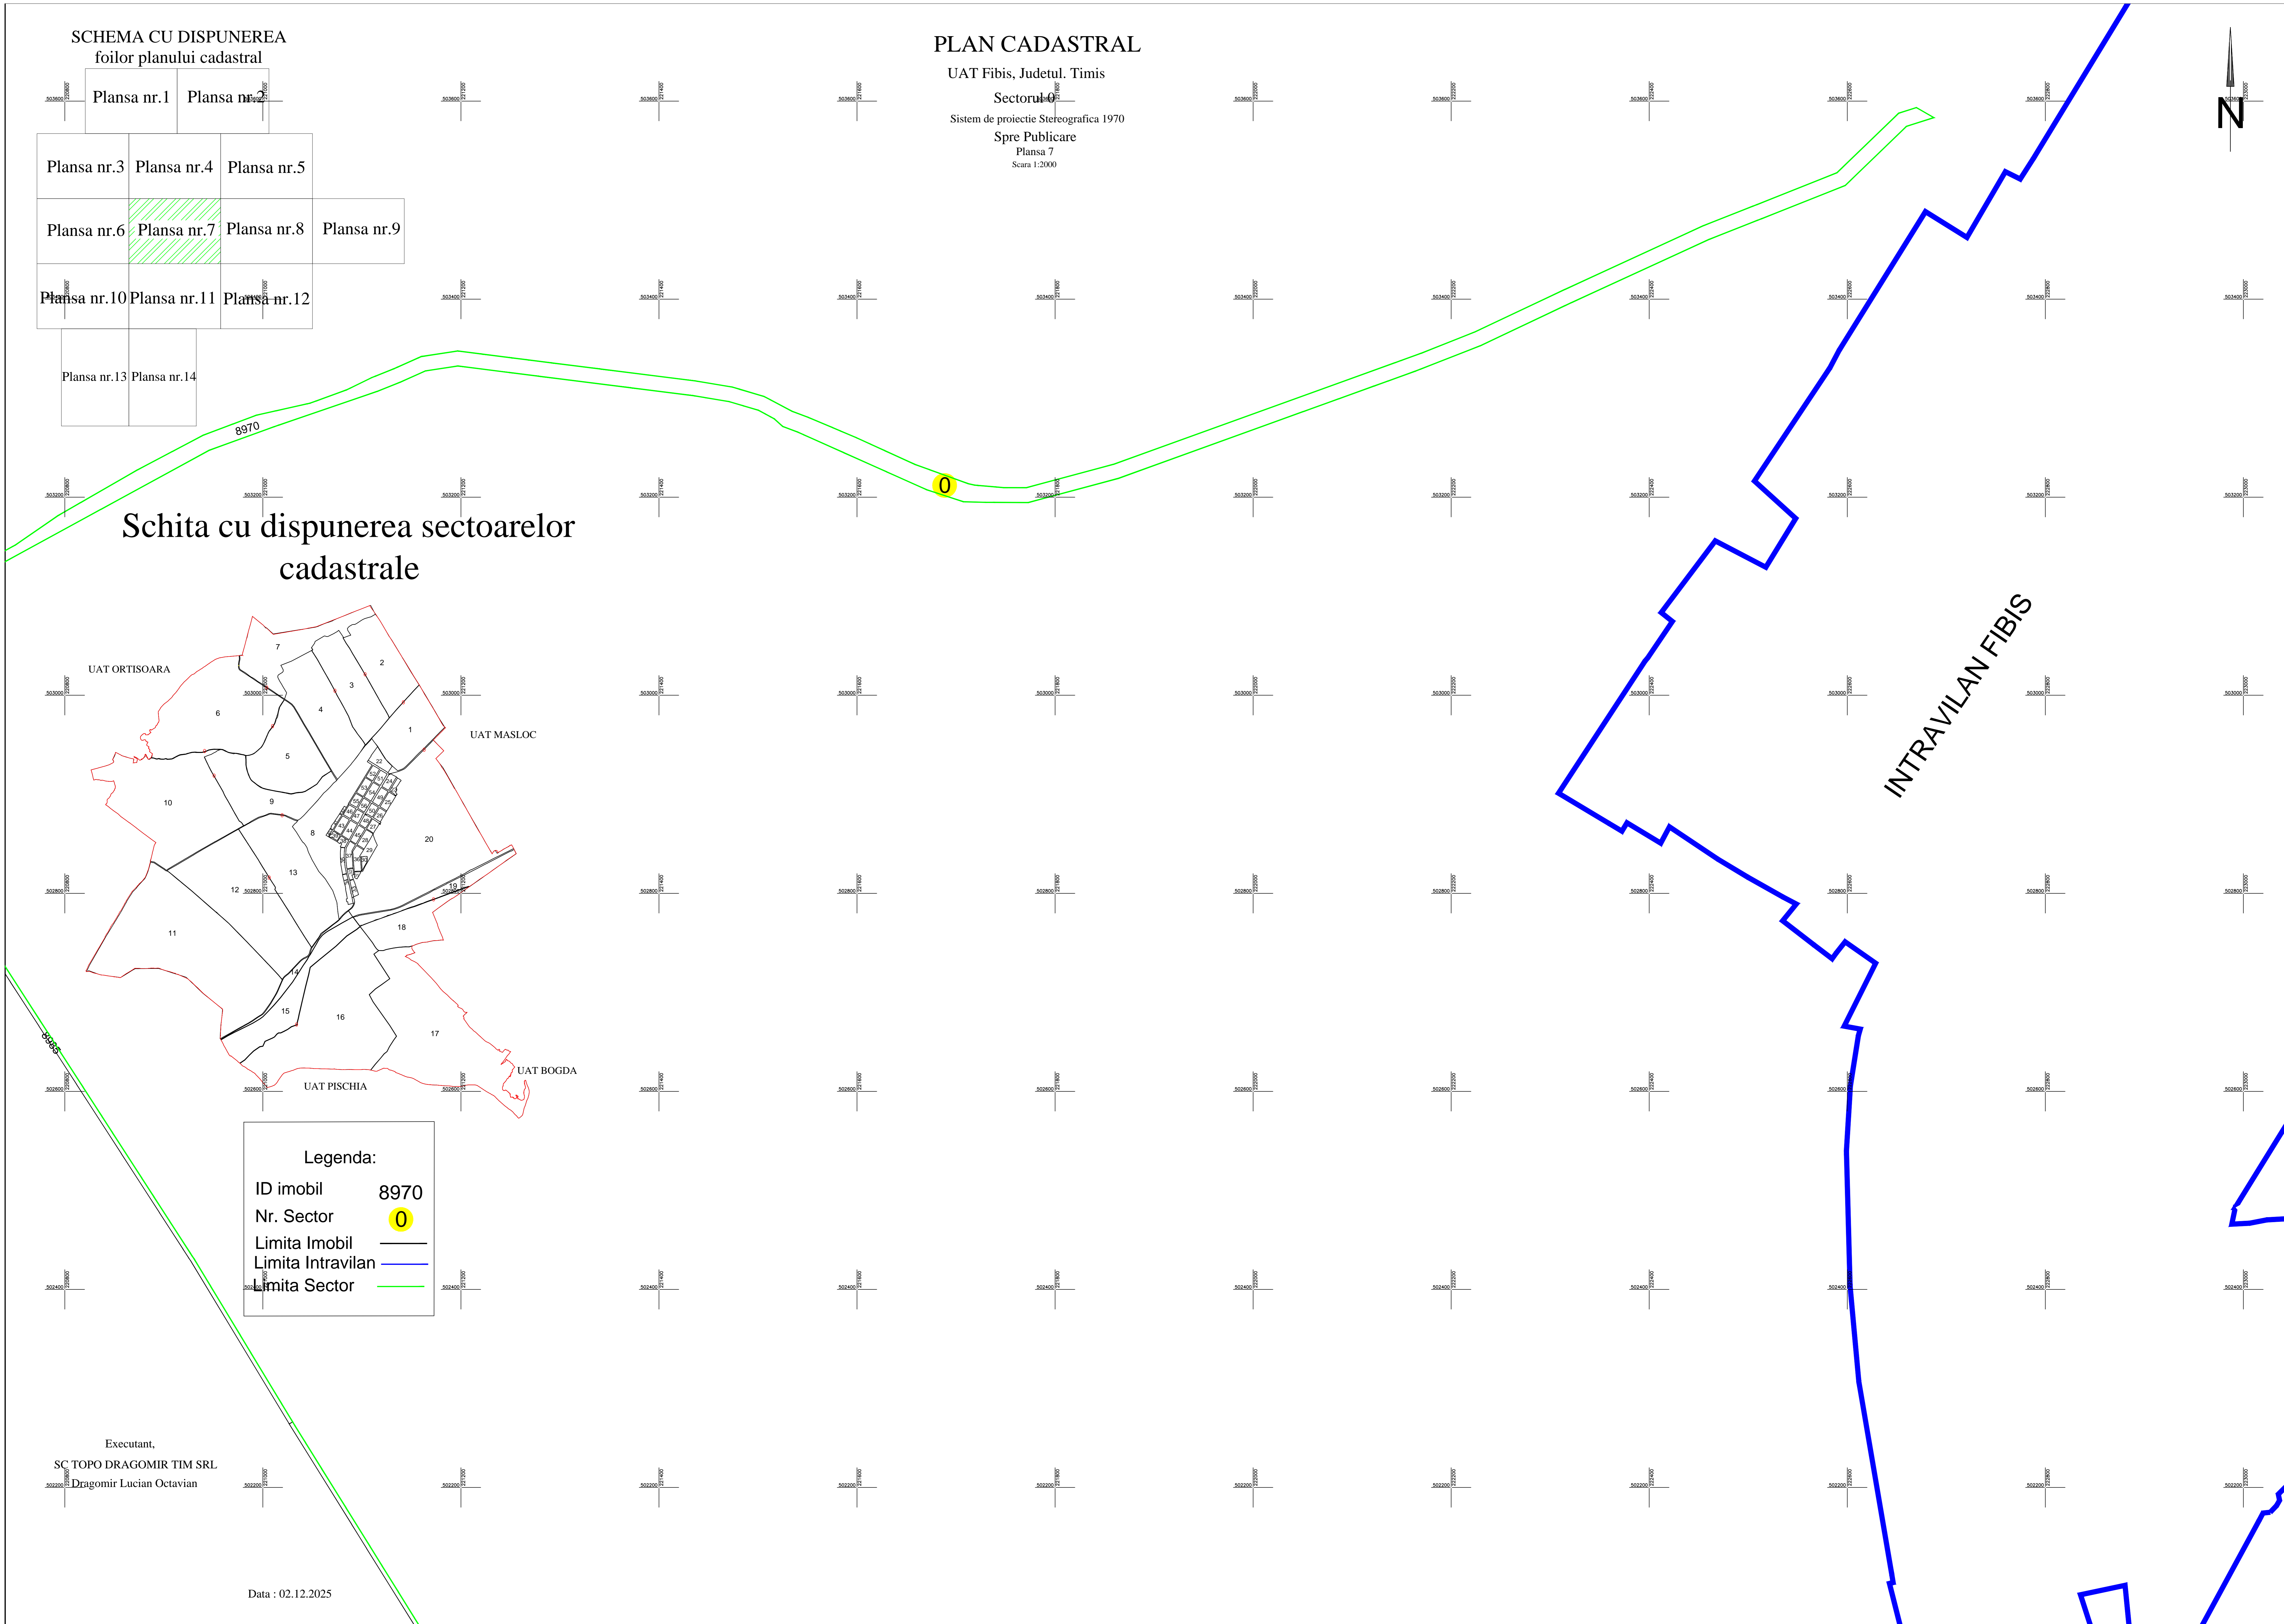


SCHEMA CU DISPUNEREA
foilor planului cadastral


Plansa nr.1	Plansa nr.2		
Plansa nr.3	Plansa nr.4	Plansa nr.5	
Plansa nr.6	Plansa nr.7	Plansa nr.8	Plansa nr.9
Plansa nr.10	Plansa nr.11	Plansa nr.12	
Plansa nr.13	Plansa nr.14		

PLAN CADASTRAL

UAT Fibis, Judetul. Timis
Sectorul 0
Sistem de proiectie Stereografica 1970
Spre Publicare
Plansa 7
Scara 1:2000

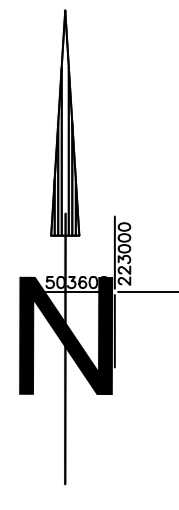

Schita cu dispunerea sectoarelor
cadastrale

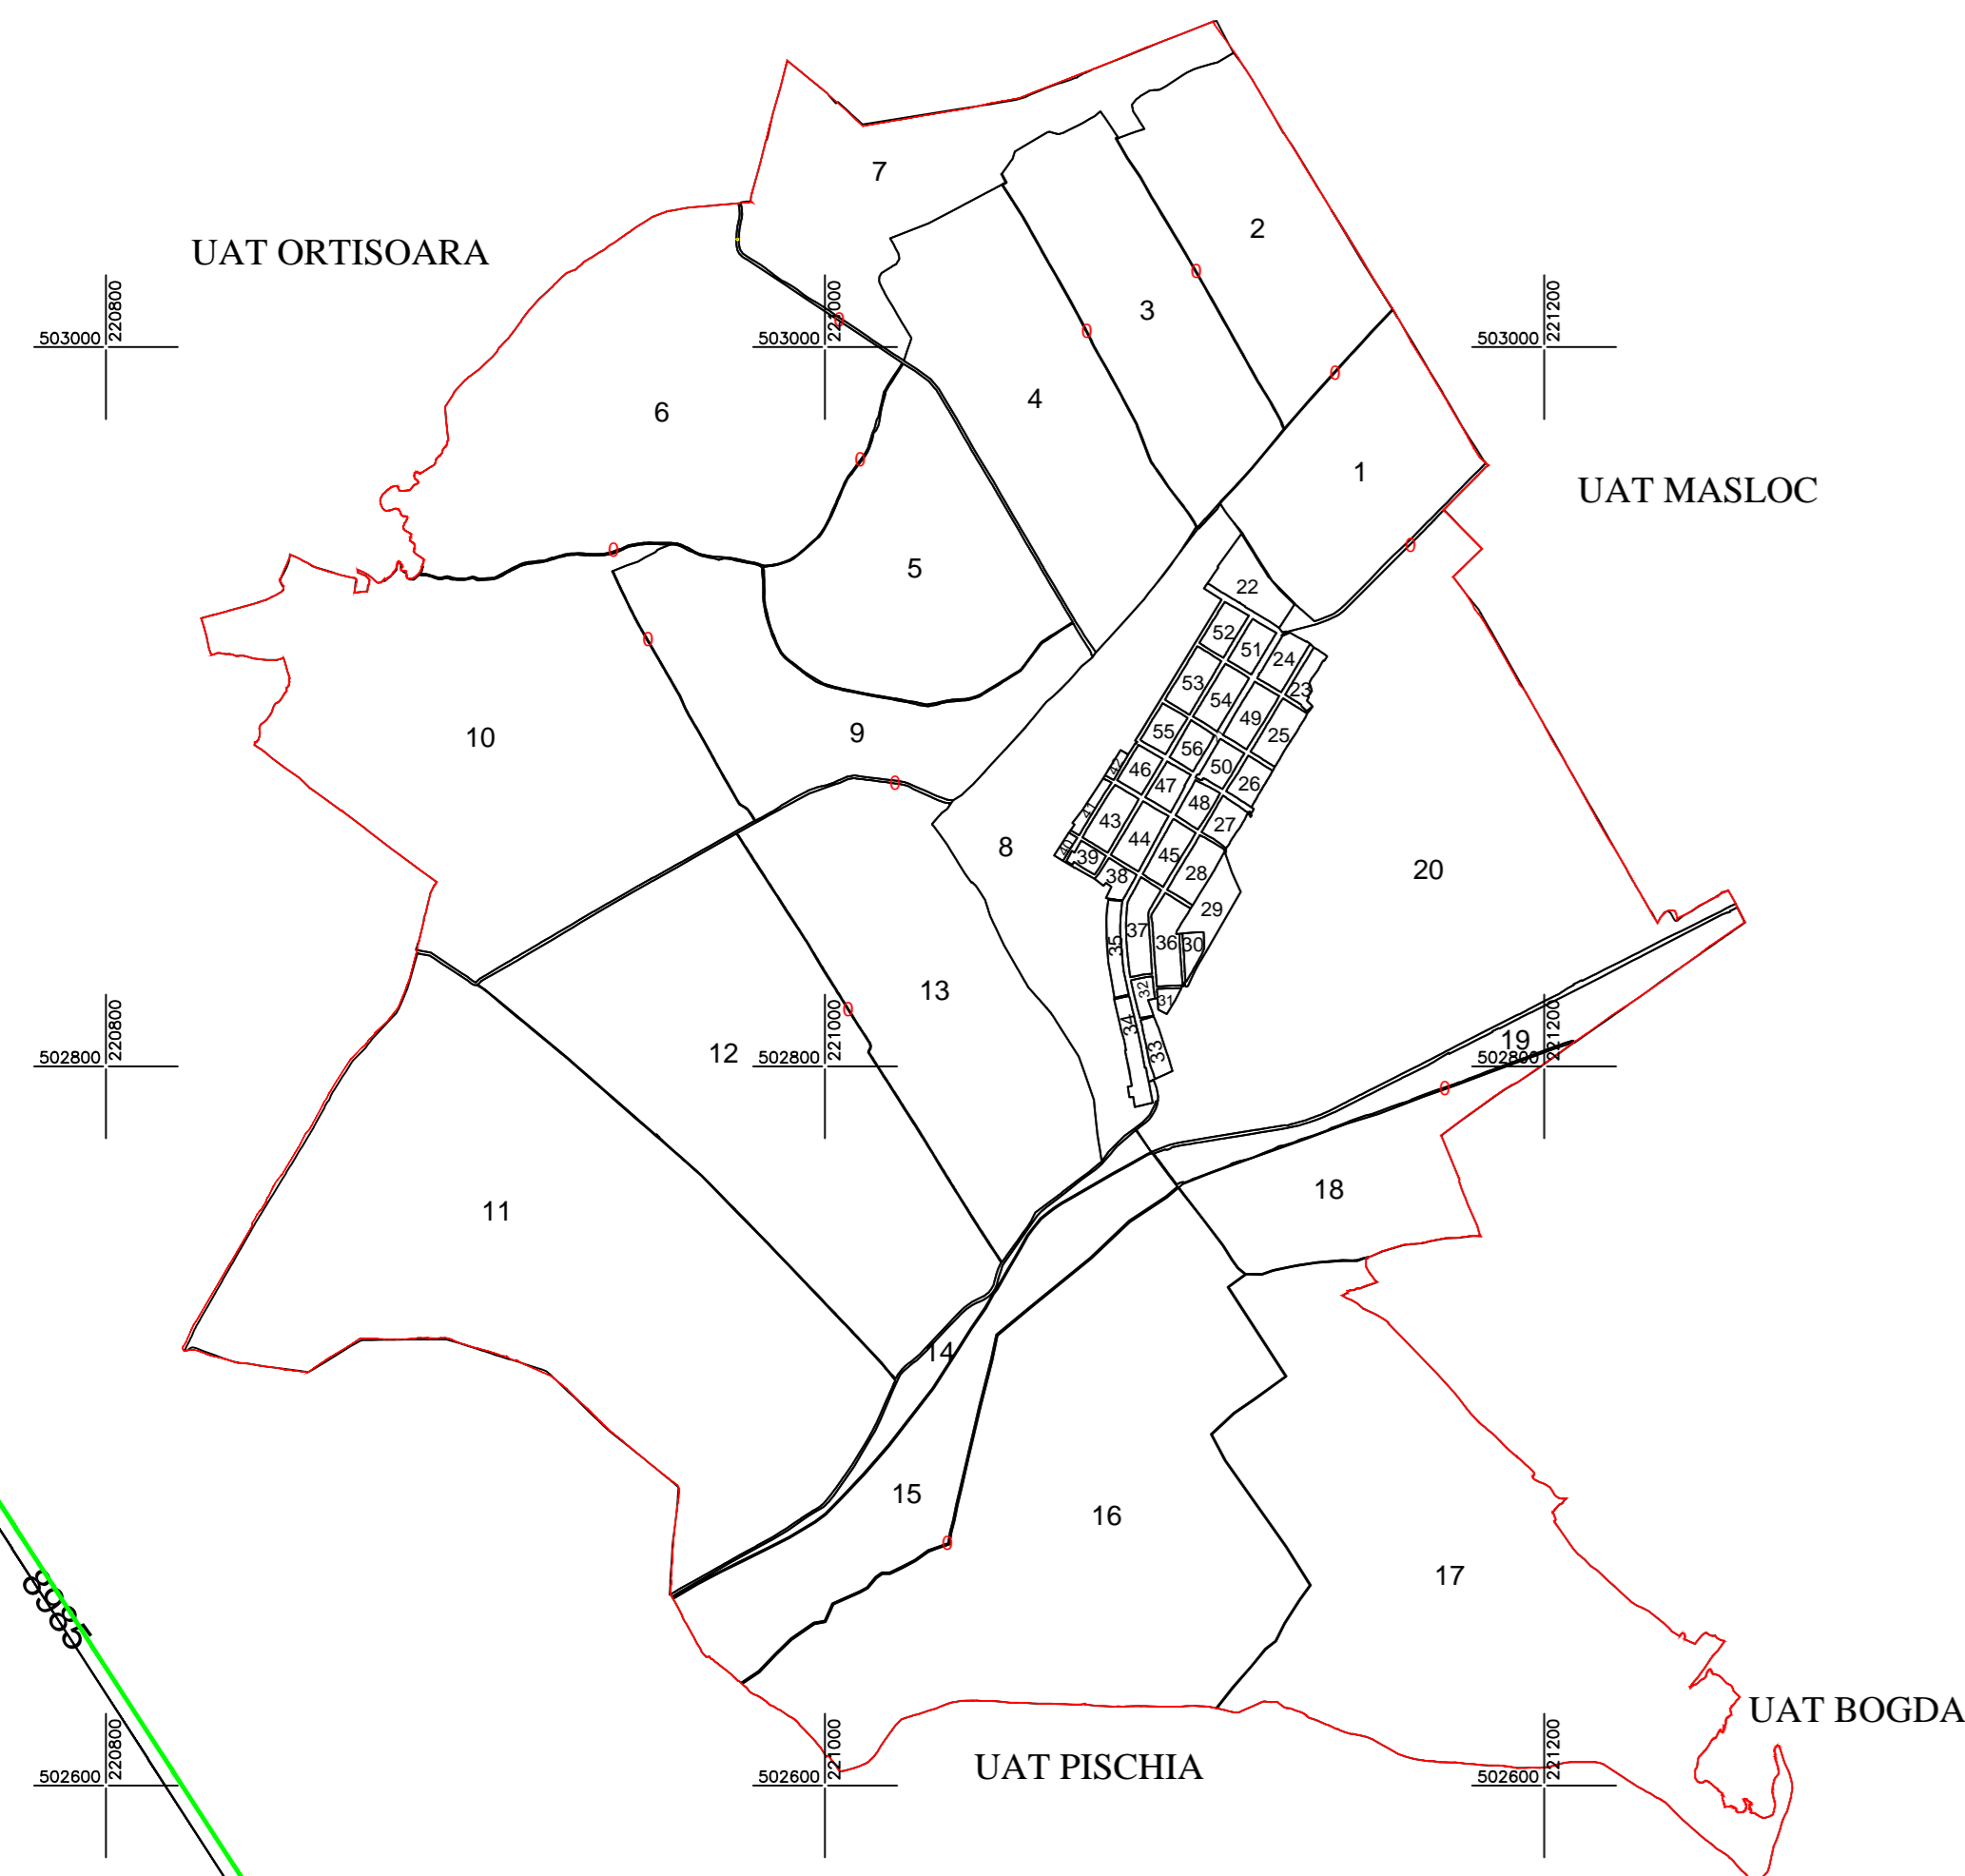

Legenda:

ID imobil	8970
Nr. Sector	0
Limita Imobil	—
Limita Intravilan	—
Limita Sector	—

Executant,
SC TOPO DRAGOMIR TIM SRL
Dragomir Lucian Octavian

Data : 02.12.2025