

PLAN CADASTRAL

UAT Fibis, Judetul. Timis

Sectorul 0

Sistem de proiectie Stereografica 1970


Spre Publicare

Plansa 9

Scara 1:2000



Schita cu dispunerea sectoarelor cadastrale

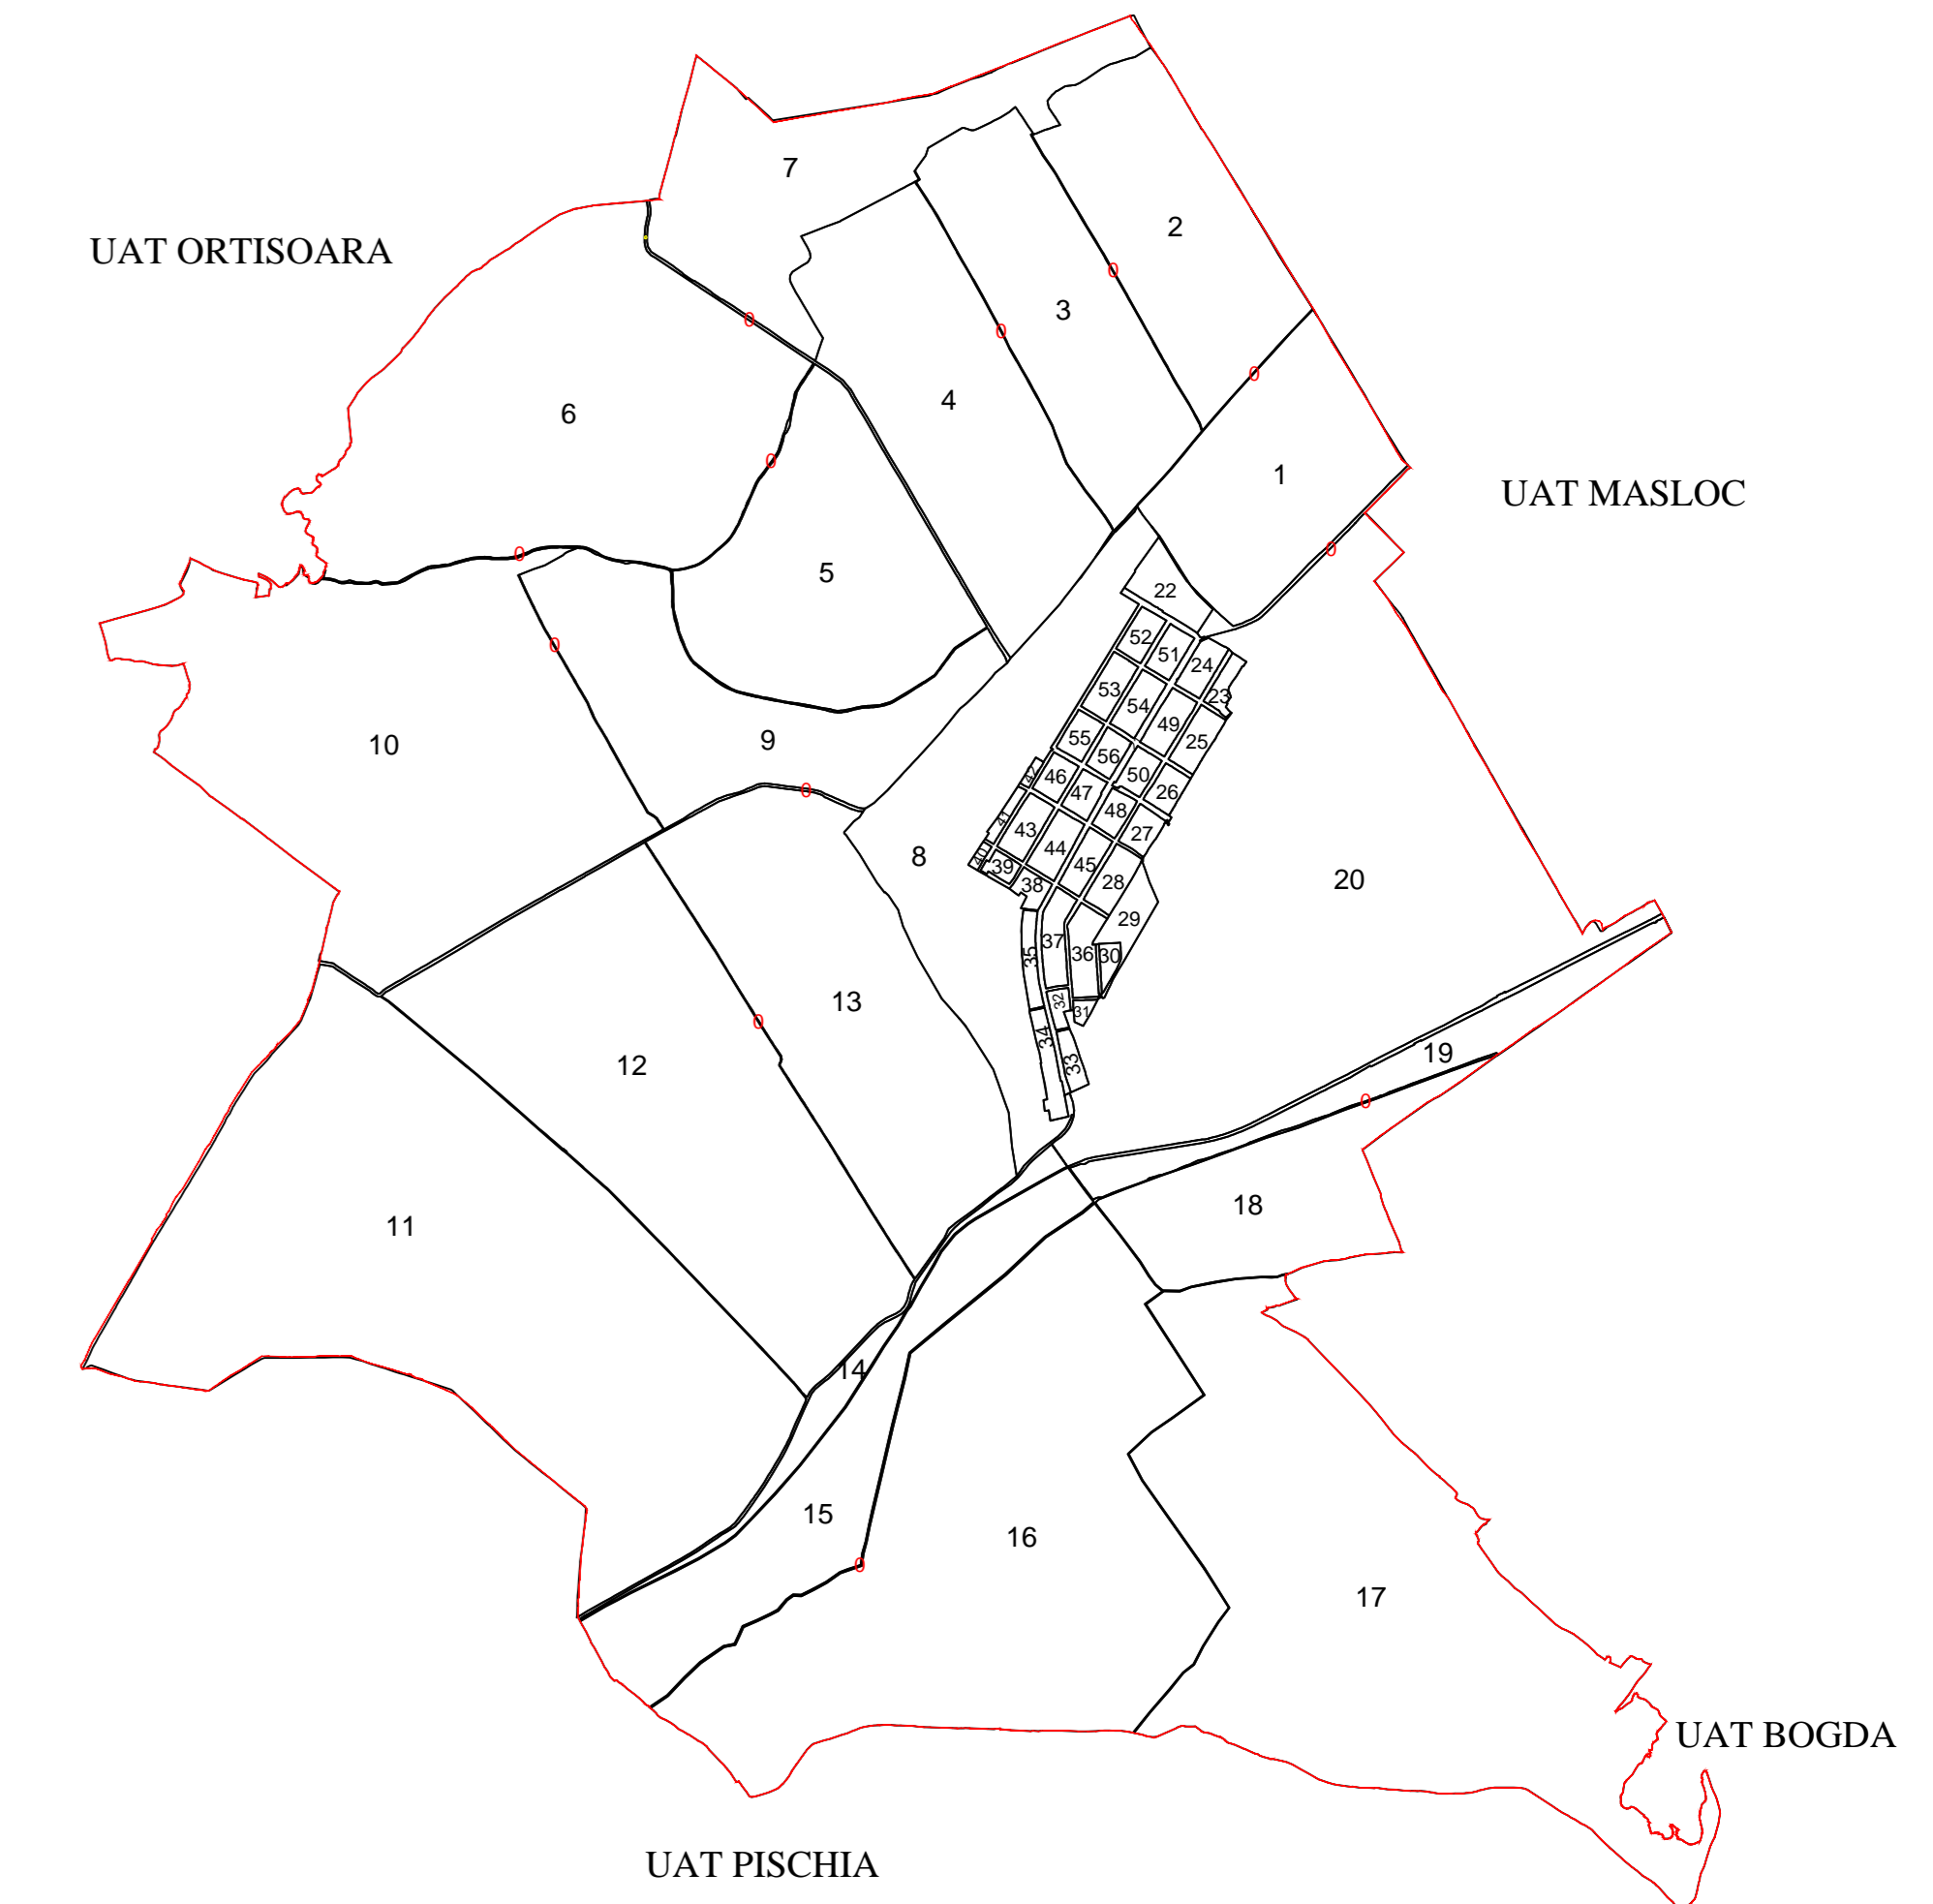

SCHEMA CU DISPUNEREA foilor planului cadastral

Plansa nr.1		Plansa nr.2	
Plansa nr.3	Plansa nr.4	Plansa nr.5	
Plansa nr.6	Plansa nr.7	Plansa nr.8	Plansa nr.9
Plansa nr.10	Plansa nr.11	Plansa nr.12	
Plansa nr.13	Plansa nr.14		

Legenda:

ID imobil 8977


Nr. Sector 0

Limita Imobil —

Limita Intravilan —

Limita Sector —

Limita Constructii —

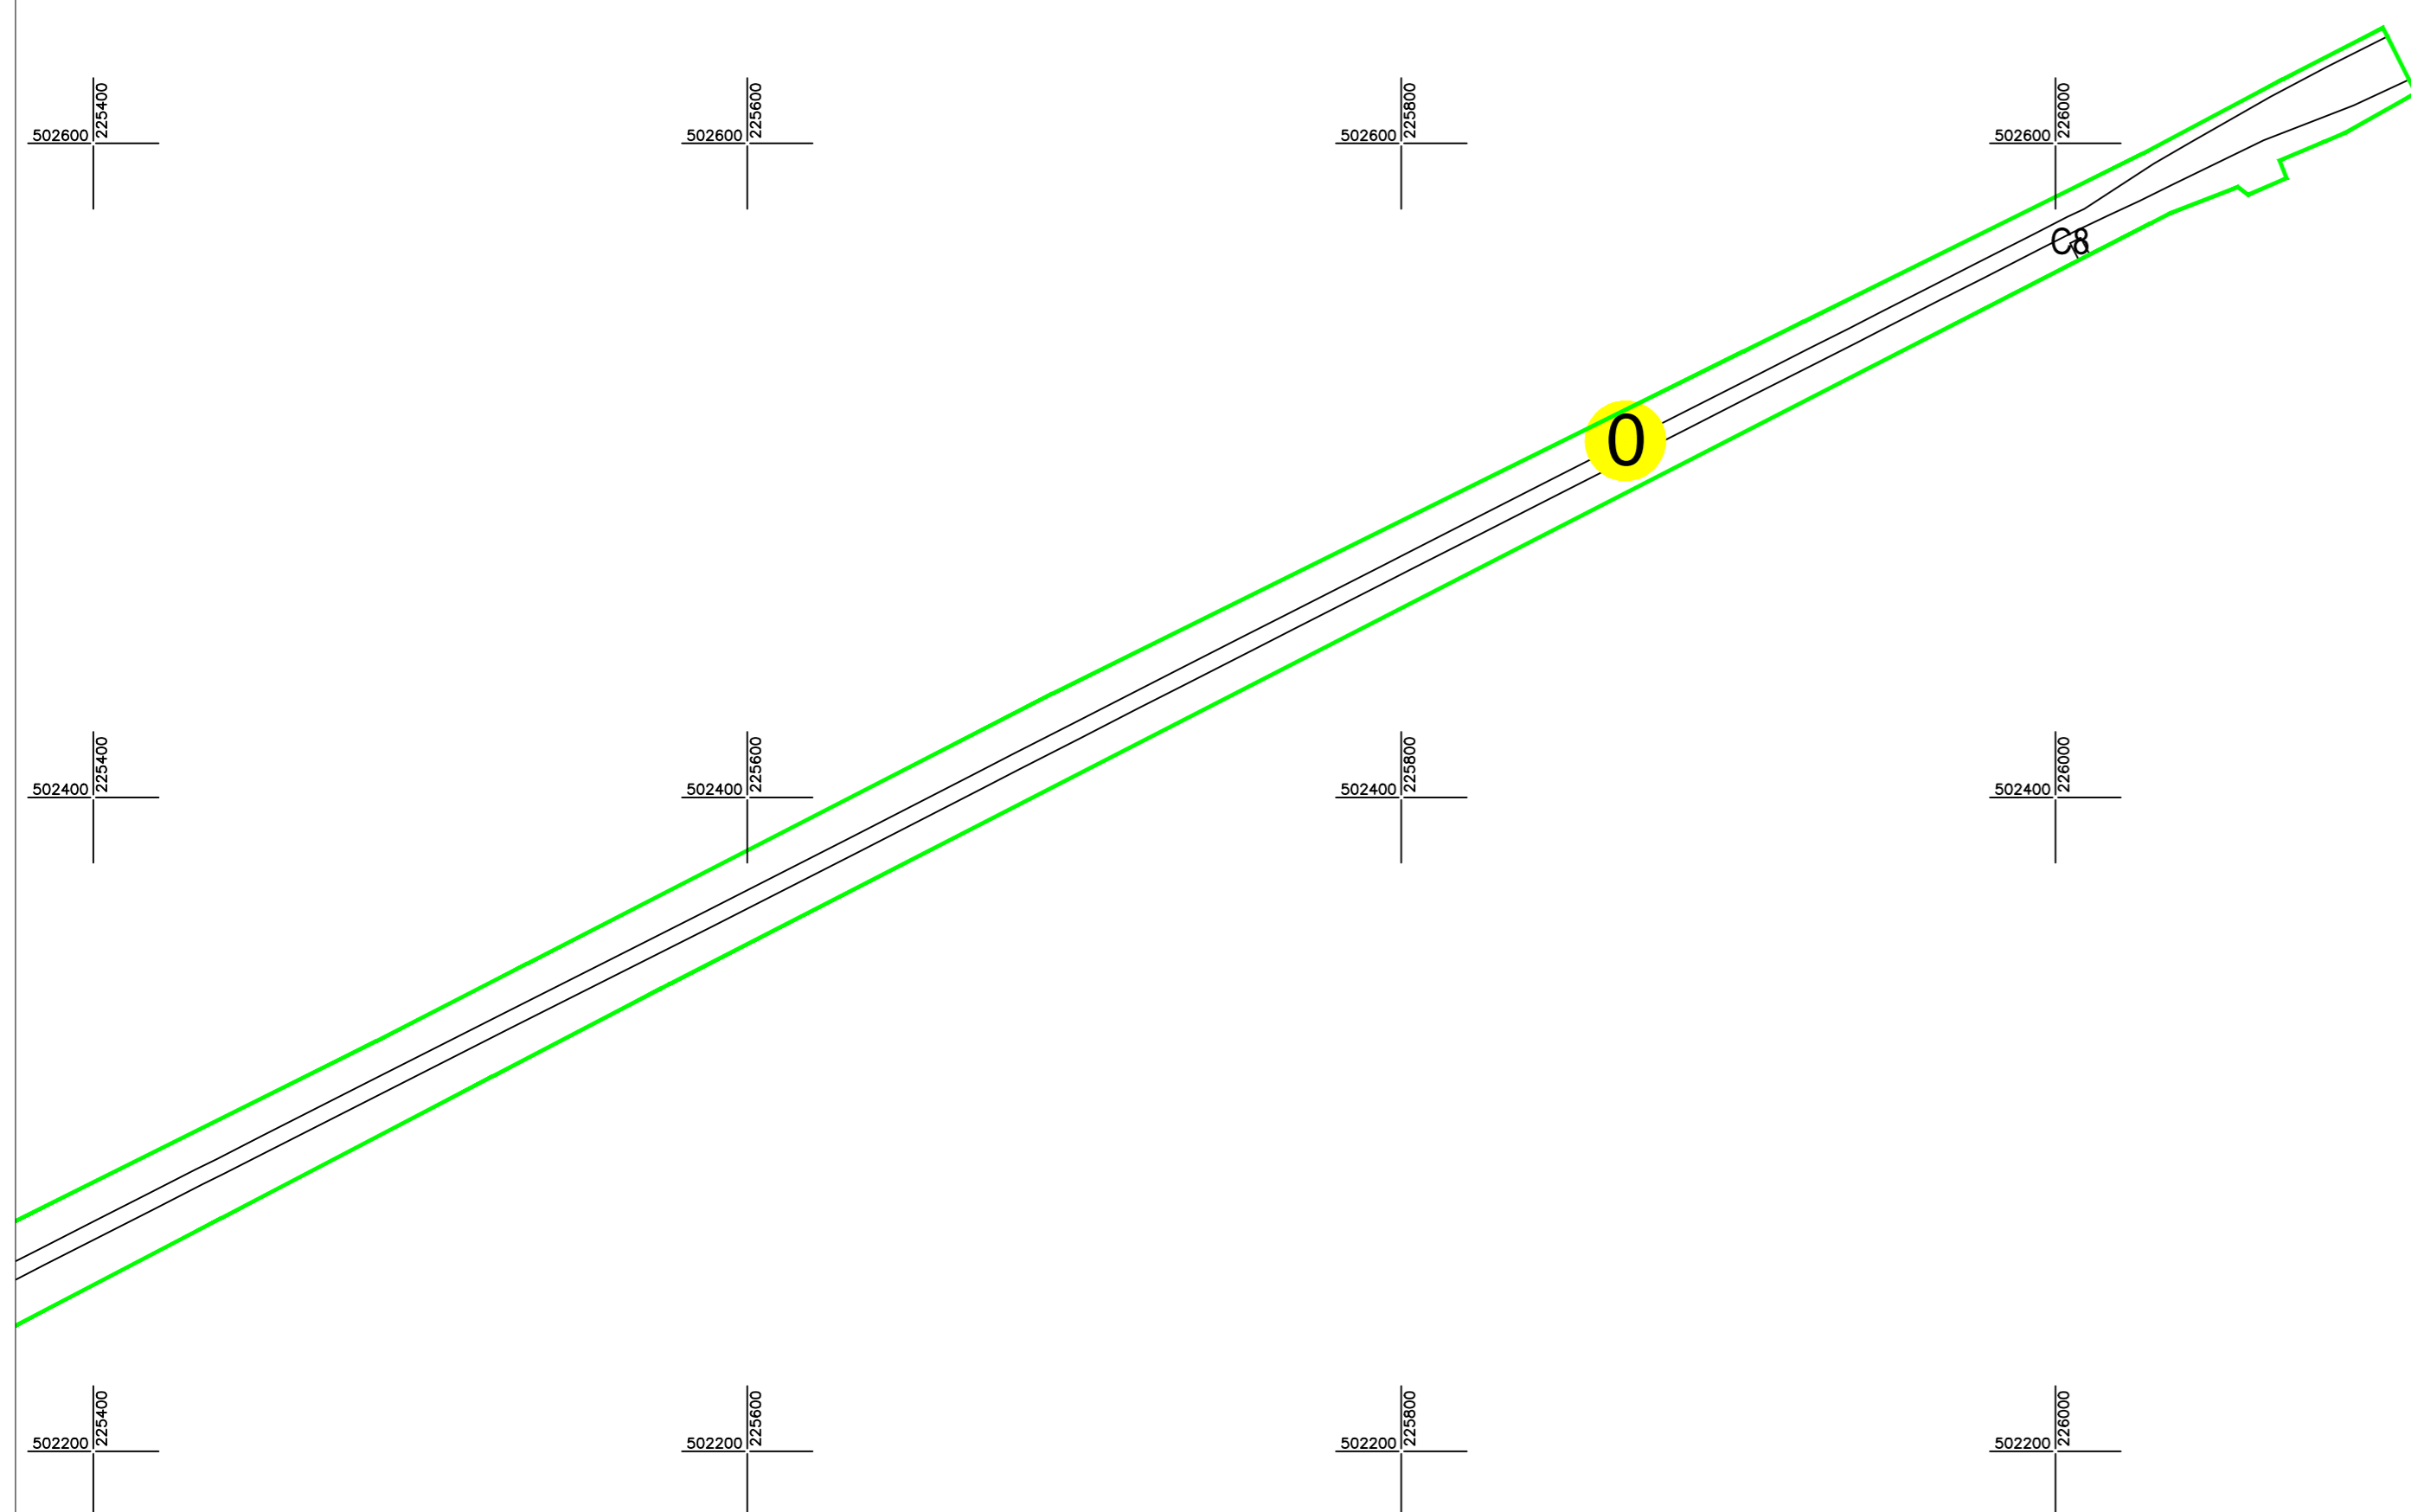

Executant,
SC TOPO DRAGOMIR TIM SRL
Dragomir Lucian Octavian