


PLAN CADASTRAL
UAT GHILAD
JUDEȚ TIMIȘ
Sector 1
Sistem de proiectie STEREOGRAFIC 1970
Copie spre publicare
Plansa 2
Scara 1 : 2000

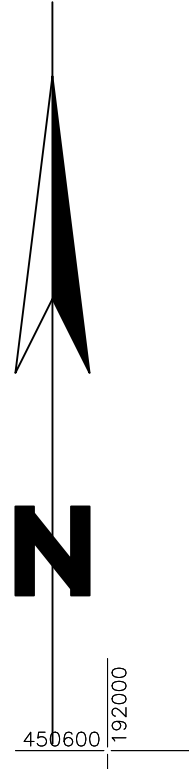


UAT CIACOVA
JUD.TIMS


LEGENDA

Identificator	2585
Nr sector	8
Limita UAT	
Limita Sector	
Limita Tarla	
Nr. Tarla	
Limita Imobil	
Limita Canal	

Schita de dispunere a sectoarelor cadastrale UAT GHILAD

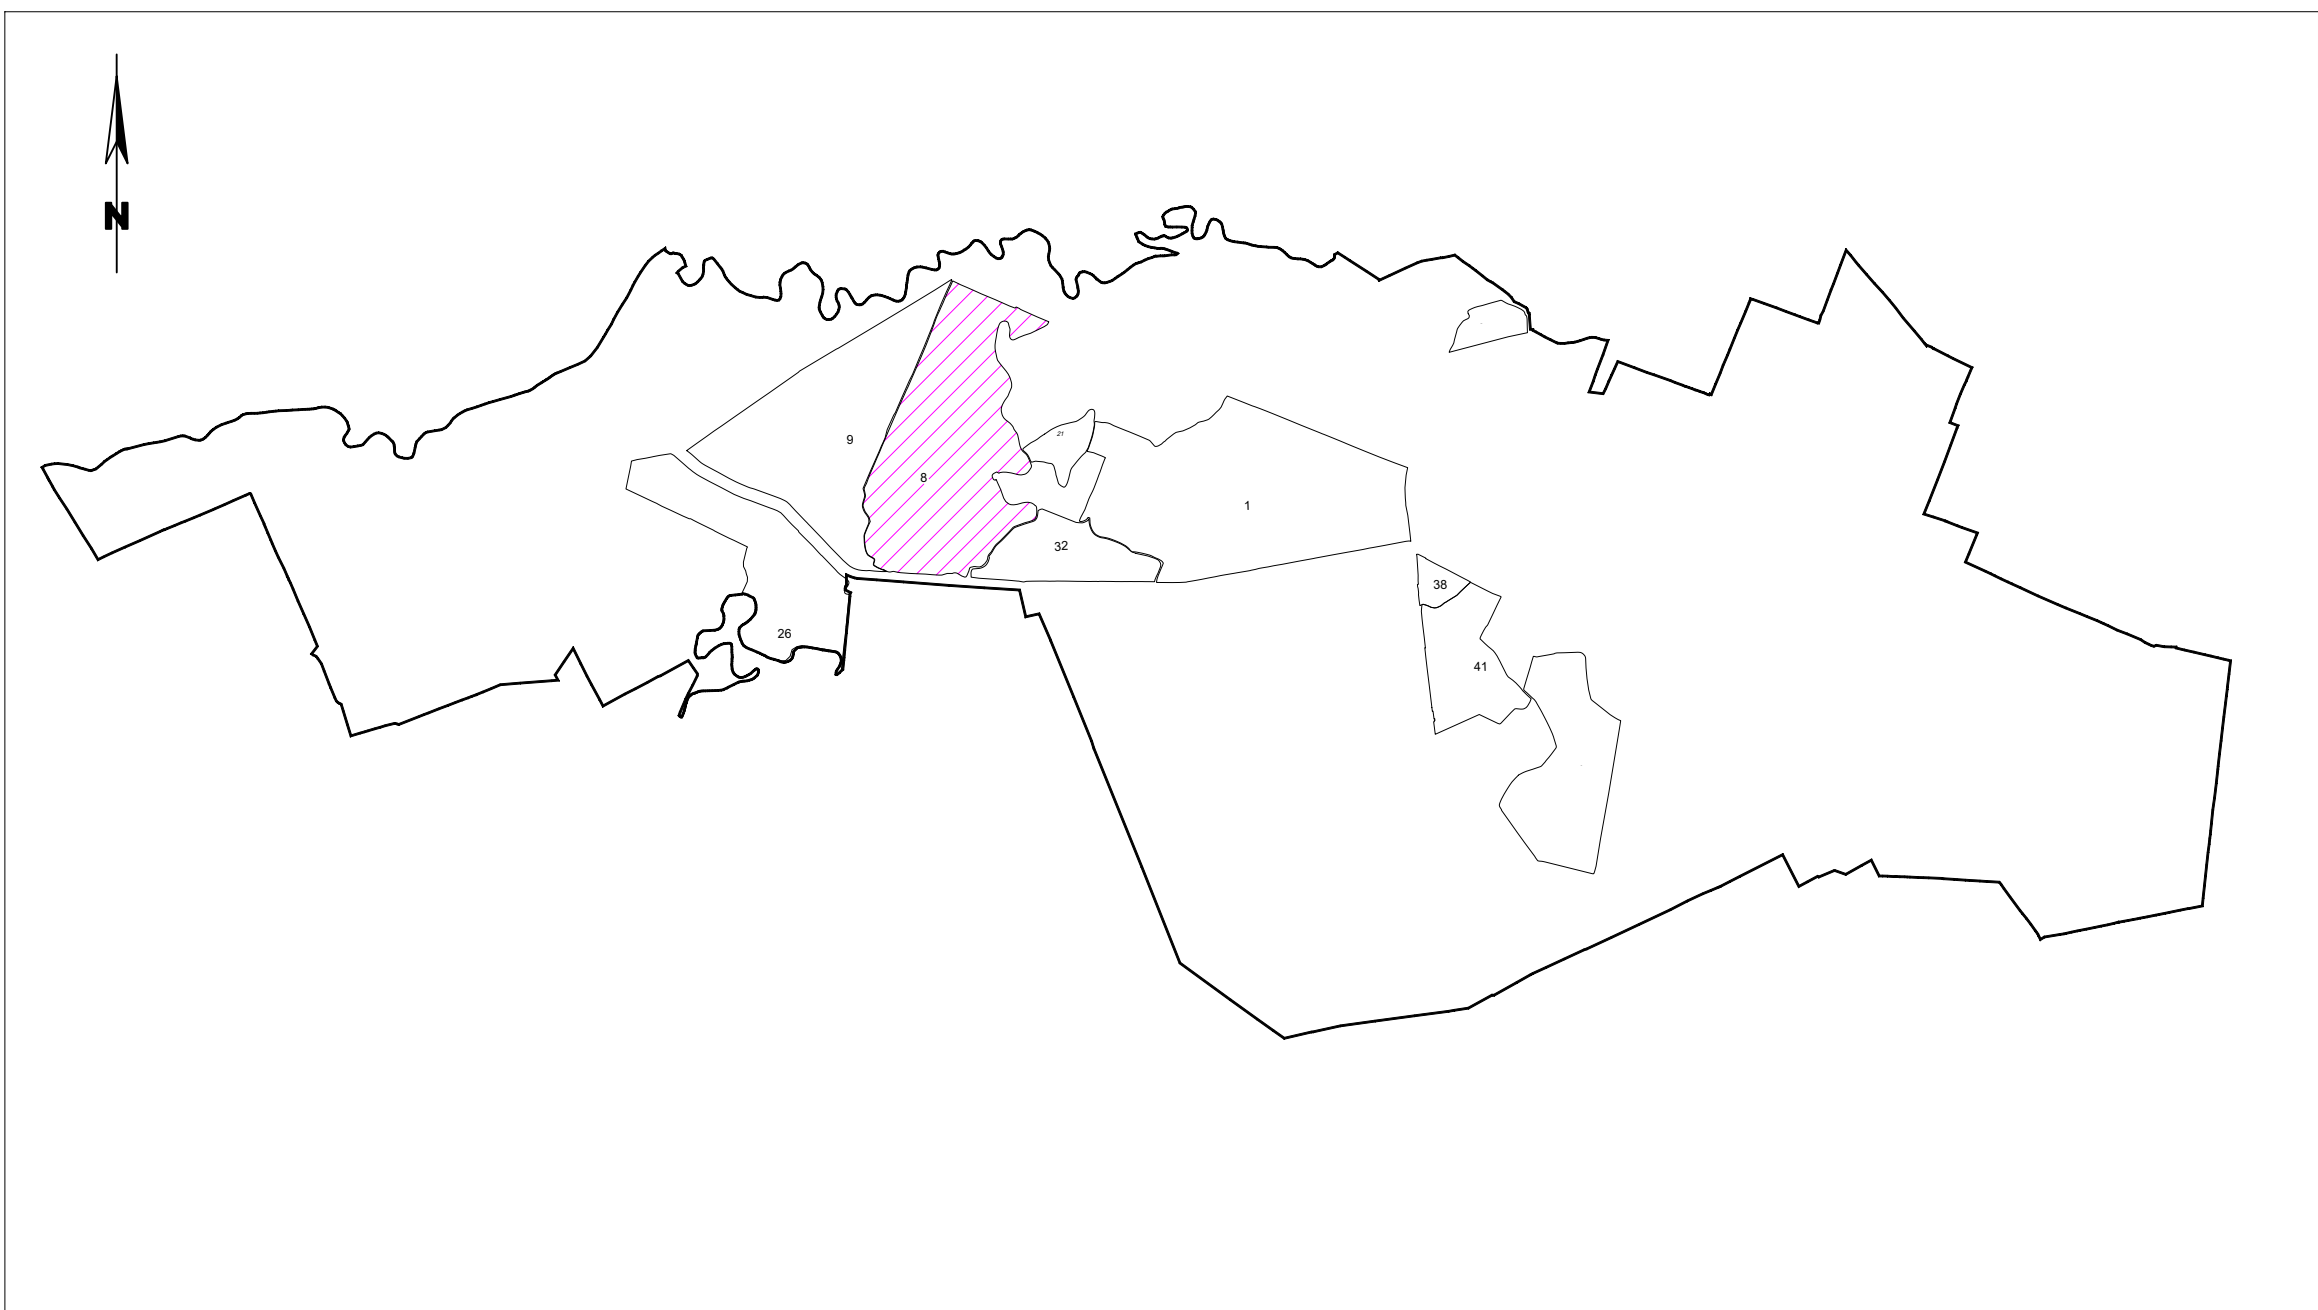

Schita de dispunere a planselor
UAT GHILAD

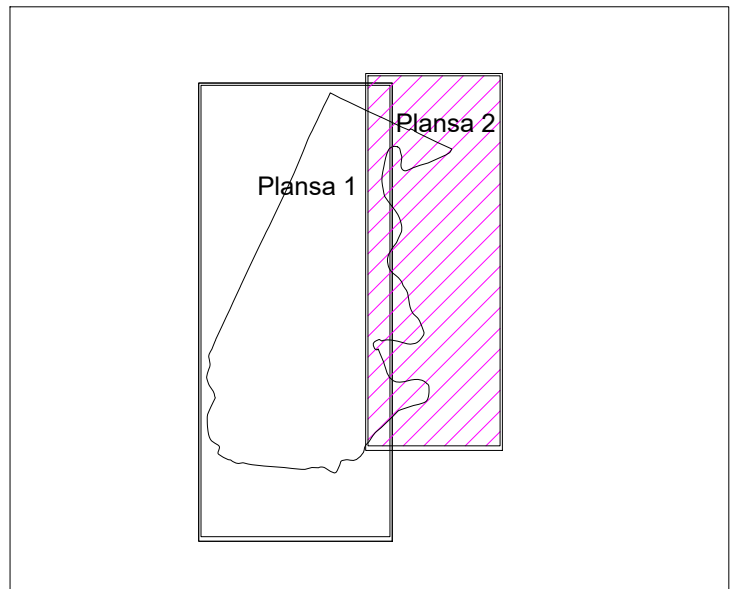

8

e racordeaza cu plansa 2

Se racordeaza cu plansa 1

Executant:SC PROCAD SRL
Autorizare: Clasa I, seria RO-B-J, nr.2943
Prsoana fizica autorizata: Ing. Popescu Cosmin-Alin
Autorizare: Categoria D, seria RO-B-F, nr.1578
DATA: noiembrie 2025