




PLAN CADASTRAL
UAT GHILAD
JUDEȚ TIMIȘ
Sector 9
Sistem de proiectie STEREOGRAFIC 1970
Copie spre publicare
Plansa 1
Scara 1 : 2000

UAT CIACOVA
JUD.TIMIȘ


UAT CIACOVA
JUD.TIMIȘ

LEGENDA	
Identificator	2938
Nr sector	9
Limita UAT	
Limita Sector	
Limita Tarla	
Nr. Tarla	
Limita Imobil	
Hidrografie	

Schita de dispunere a planselor
UAT GHILAD

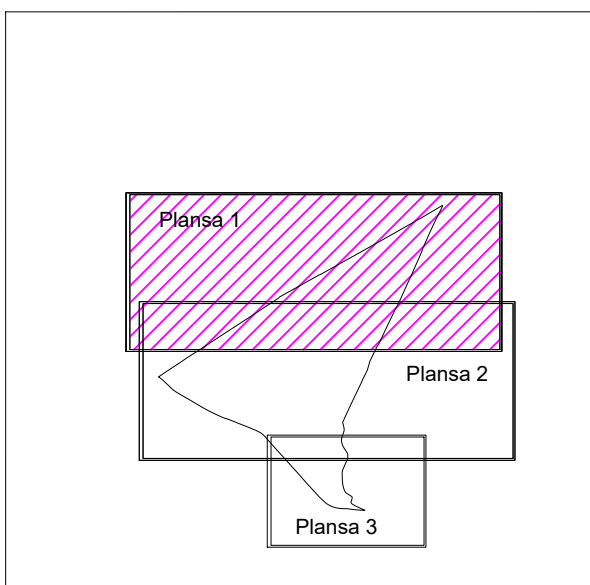

Schita de dispunere a sectoarelor cadastrale UAT GHILAD

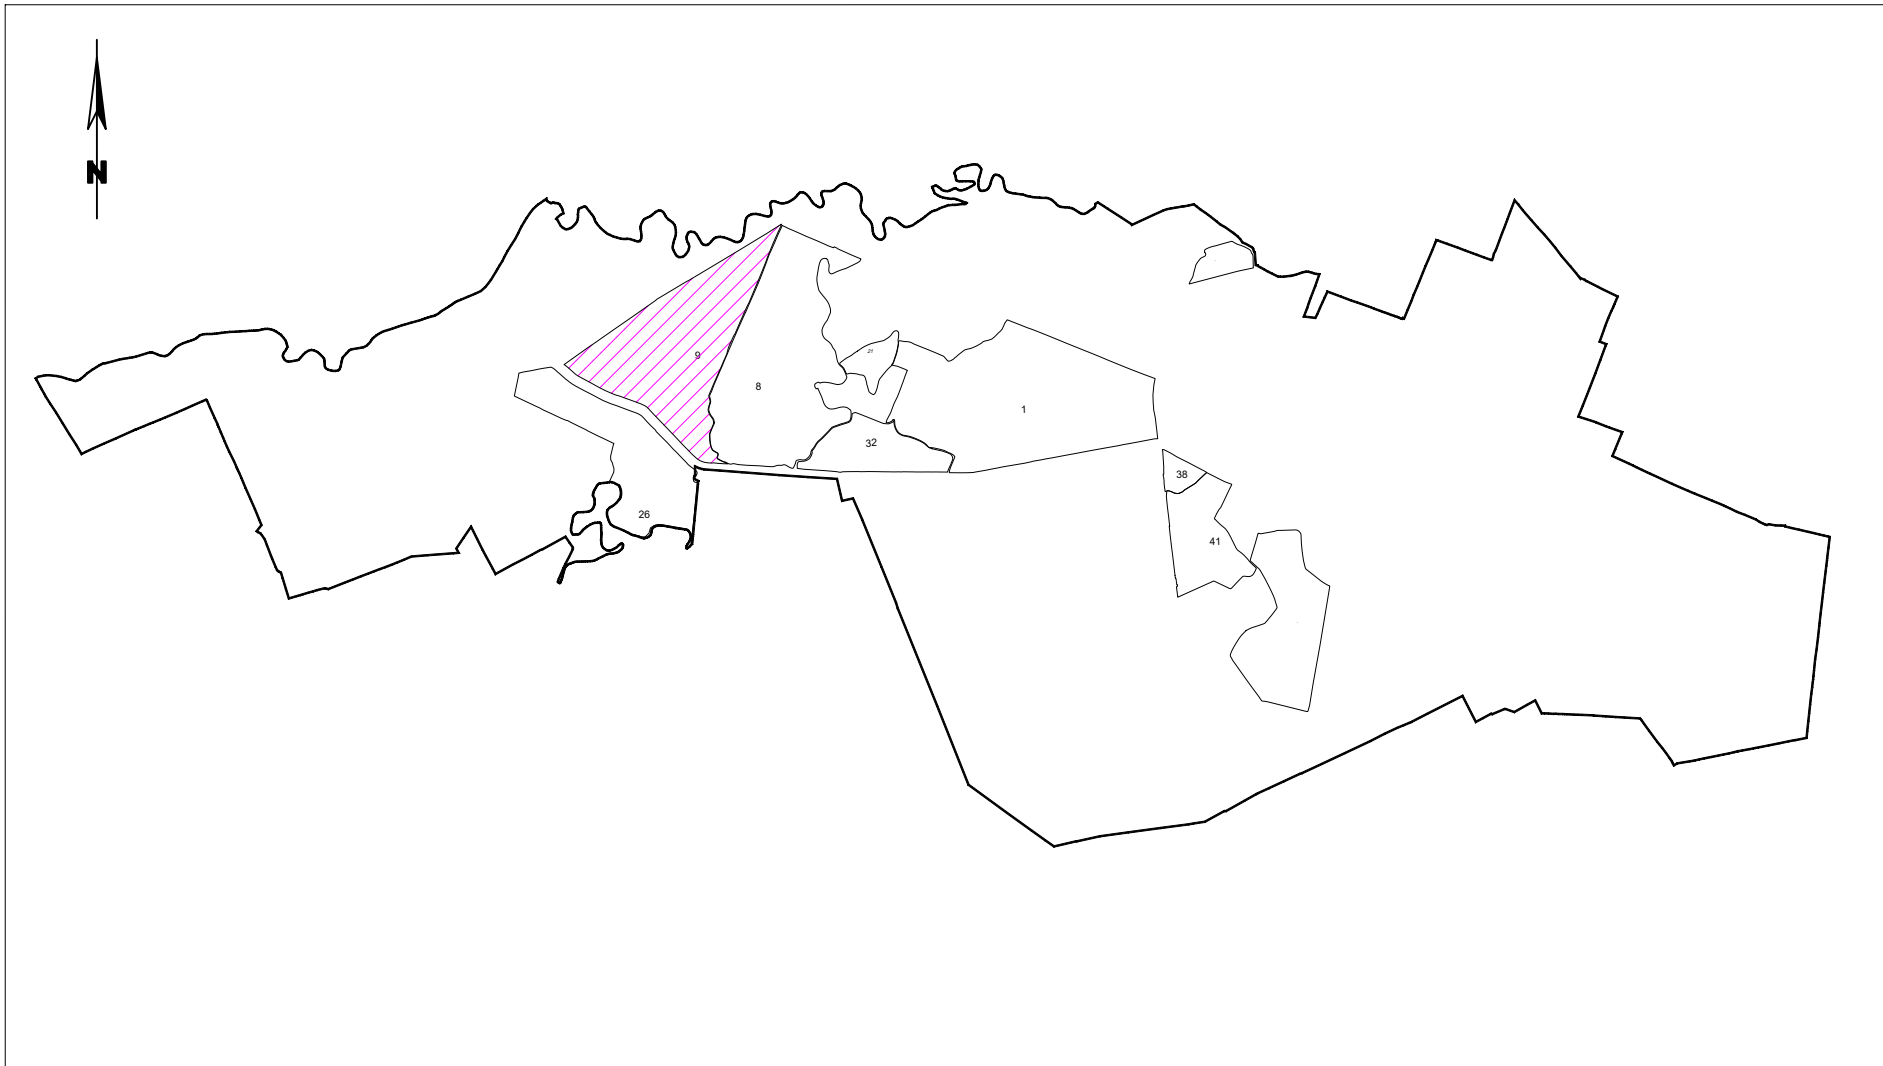

PLAN CADASTRAL
UAT GHILAD
JUDEȚ TIMIȘ
Sector 9
Sistem de proiectie STEREOGRAFIC 1970
Copie spre publicare
Plansa 2
Scara 1 : 2000

LEGENDA	
Identificator	2938
Nr sector	9
Limita UAT	
Limita Sector	
Limita Tarla	
Nr. Tarla	
Limita Imobil	
Hidrografie	

Executant:SC PROCAD SRL
Autorizare: Clasa I, seria RO-B-J, nr.2943
Prsoana fizica autorizata: Ing. Popescu Cosmin-Alin
Autorizare: Categoria D, seria RO-B-F, nr.1578
DATA: noiembrie 2025