


PLAN CADASTRAL
UAT GHILAD
JUDEȚ TIMIȘ
Sector 9
Sistem de proiectie STEREOGRAFIC 1970
Copie spre publicare
Plansa 3
Scara 1 : 2000


LEGENDA	
Identificator	2938
Nr sector	9
Limita UAT	
Limita Sector	
Limita Tarla	
Nr. Tarla	11392
Limita Imobil	
Hidrografie	

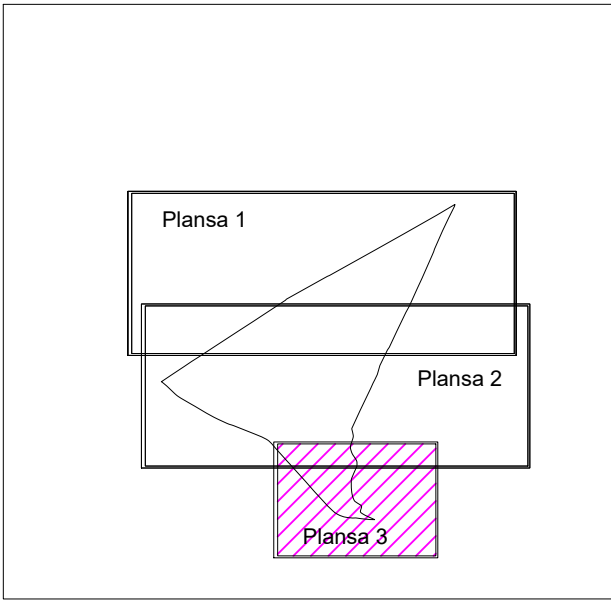

Schita de dispunere a planselor
UAT GHILAD



Schita de dispunere a sectoarelor cadastrale UAT GHILAD

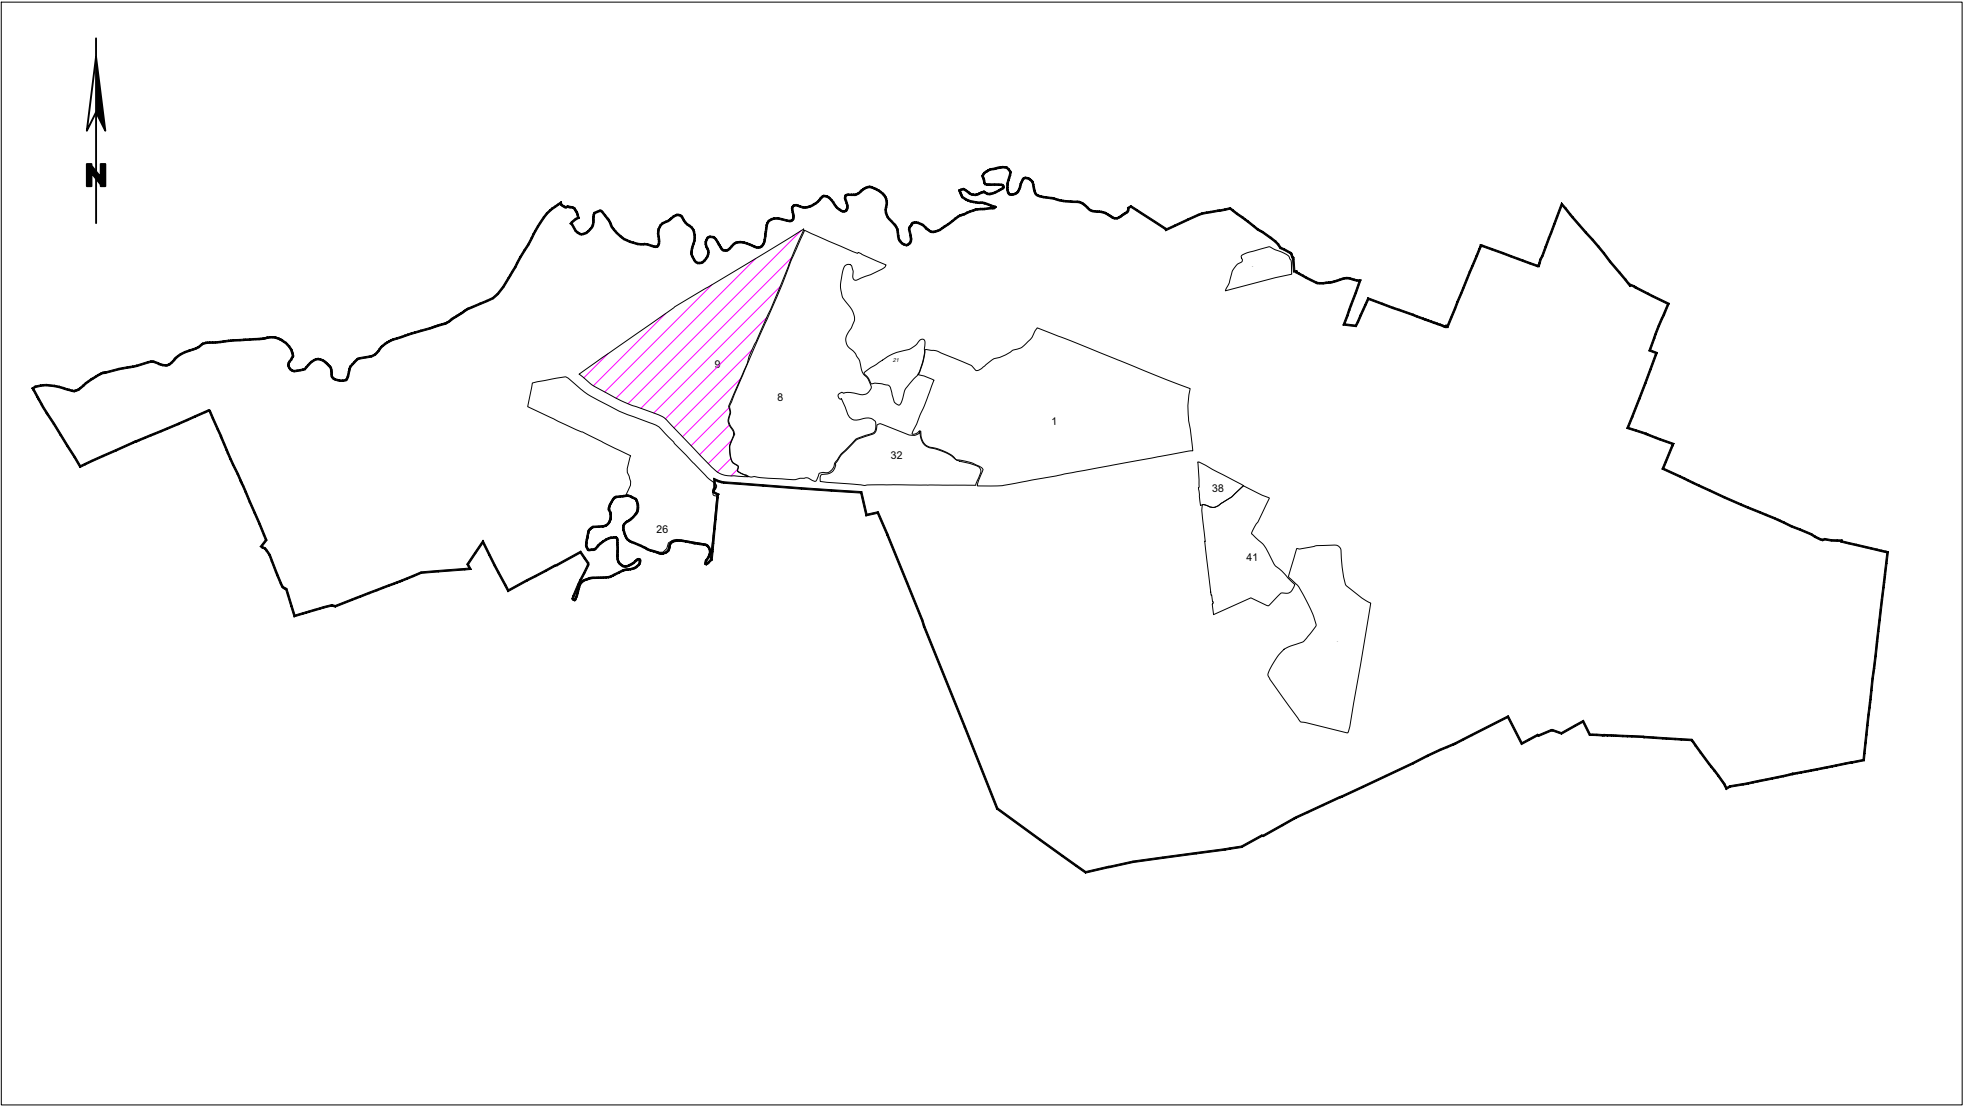

UAT.GIERA
JUD.TIMIS

Executant:SC PROCAD SRL
Autorizare: Clasa I, seria RO-B-J, nr.2943
Prsoana fizica autorizata: Ing. Popescu Cosmin-Alin
Autorizare: Categoria D, seria RO-B-F, nr.1578
DATA: noiembrie 2025