



PLAN CADASTRAL
UAT GHILAD
JUDEȚ TIMIȘ
Sector 13
Sistem de proiectie STEREOGRAFIC 1970
Copie spre publicare
Scara 1 : 2000

LEGENDA	
Identificator	2655
Nr sector	13
Limita UAT	
Limita Sector	
Limita Constructie	
Limita Tarla	
Nr. Tarla	
Limita Imobil	

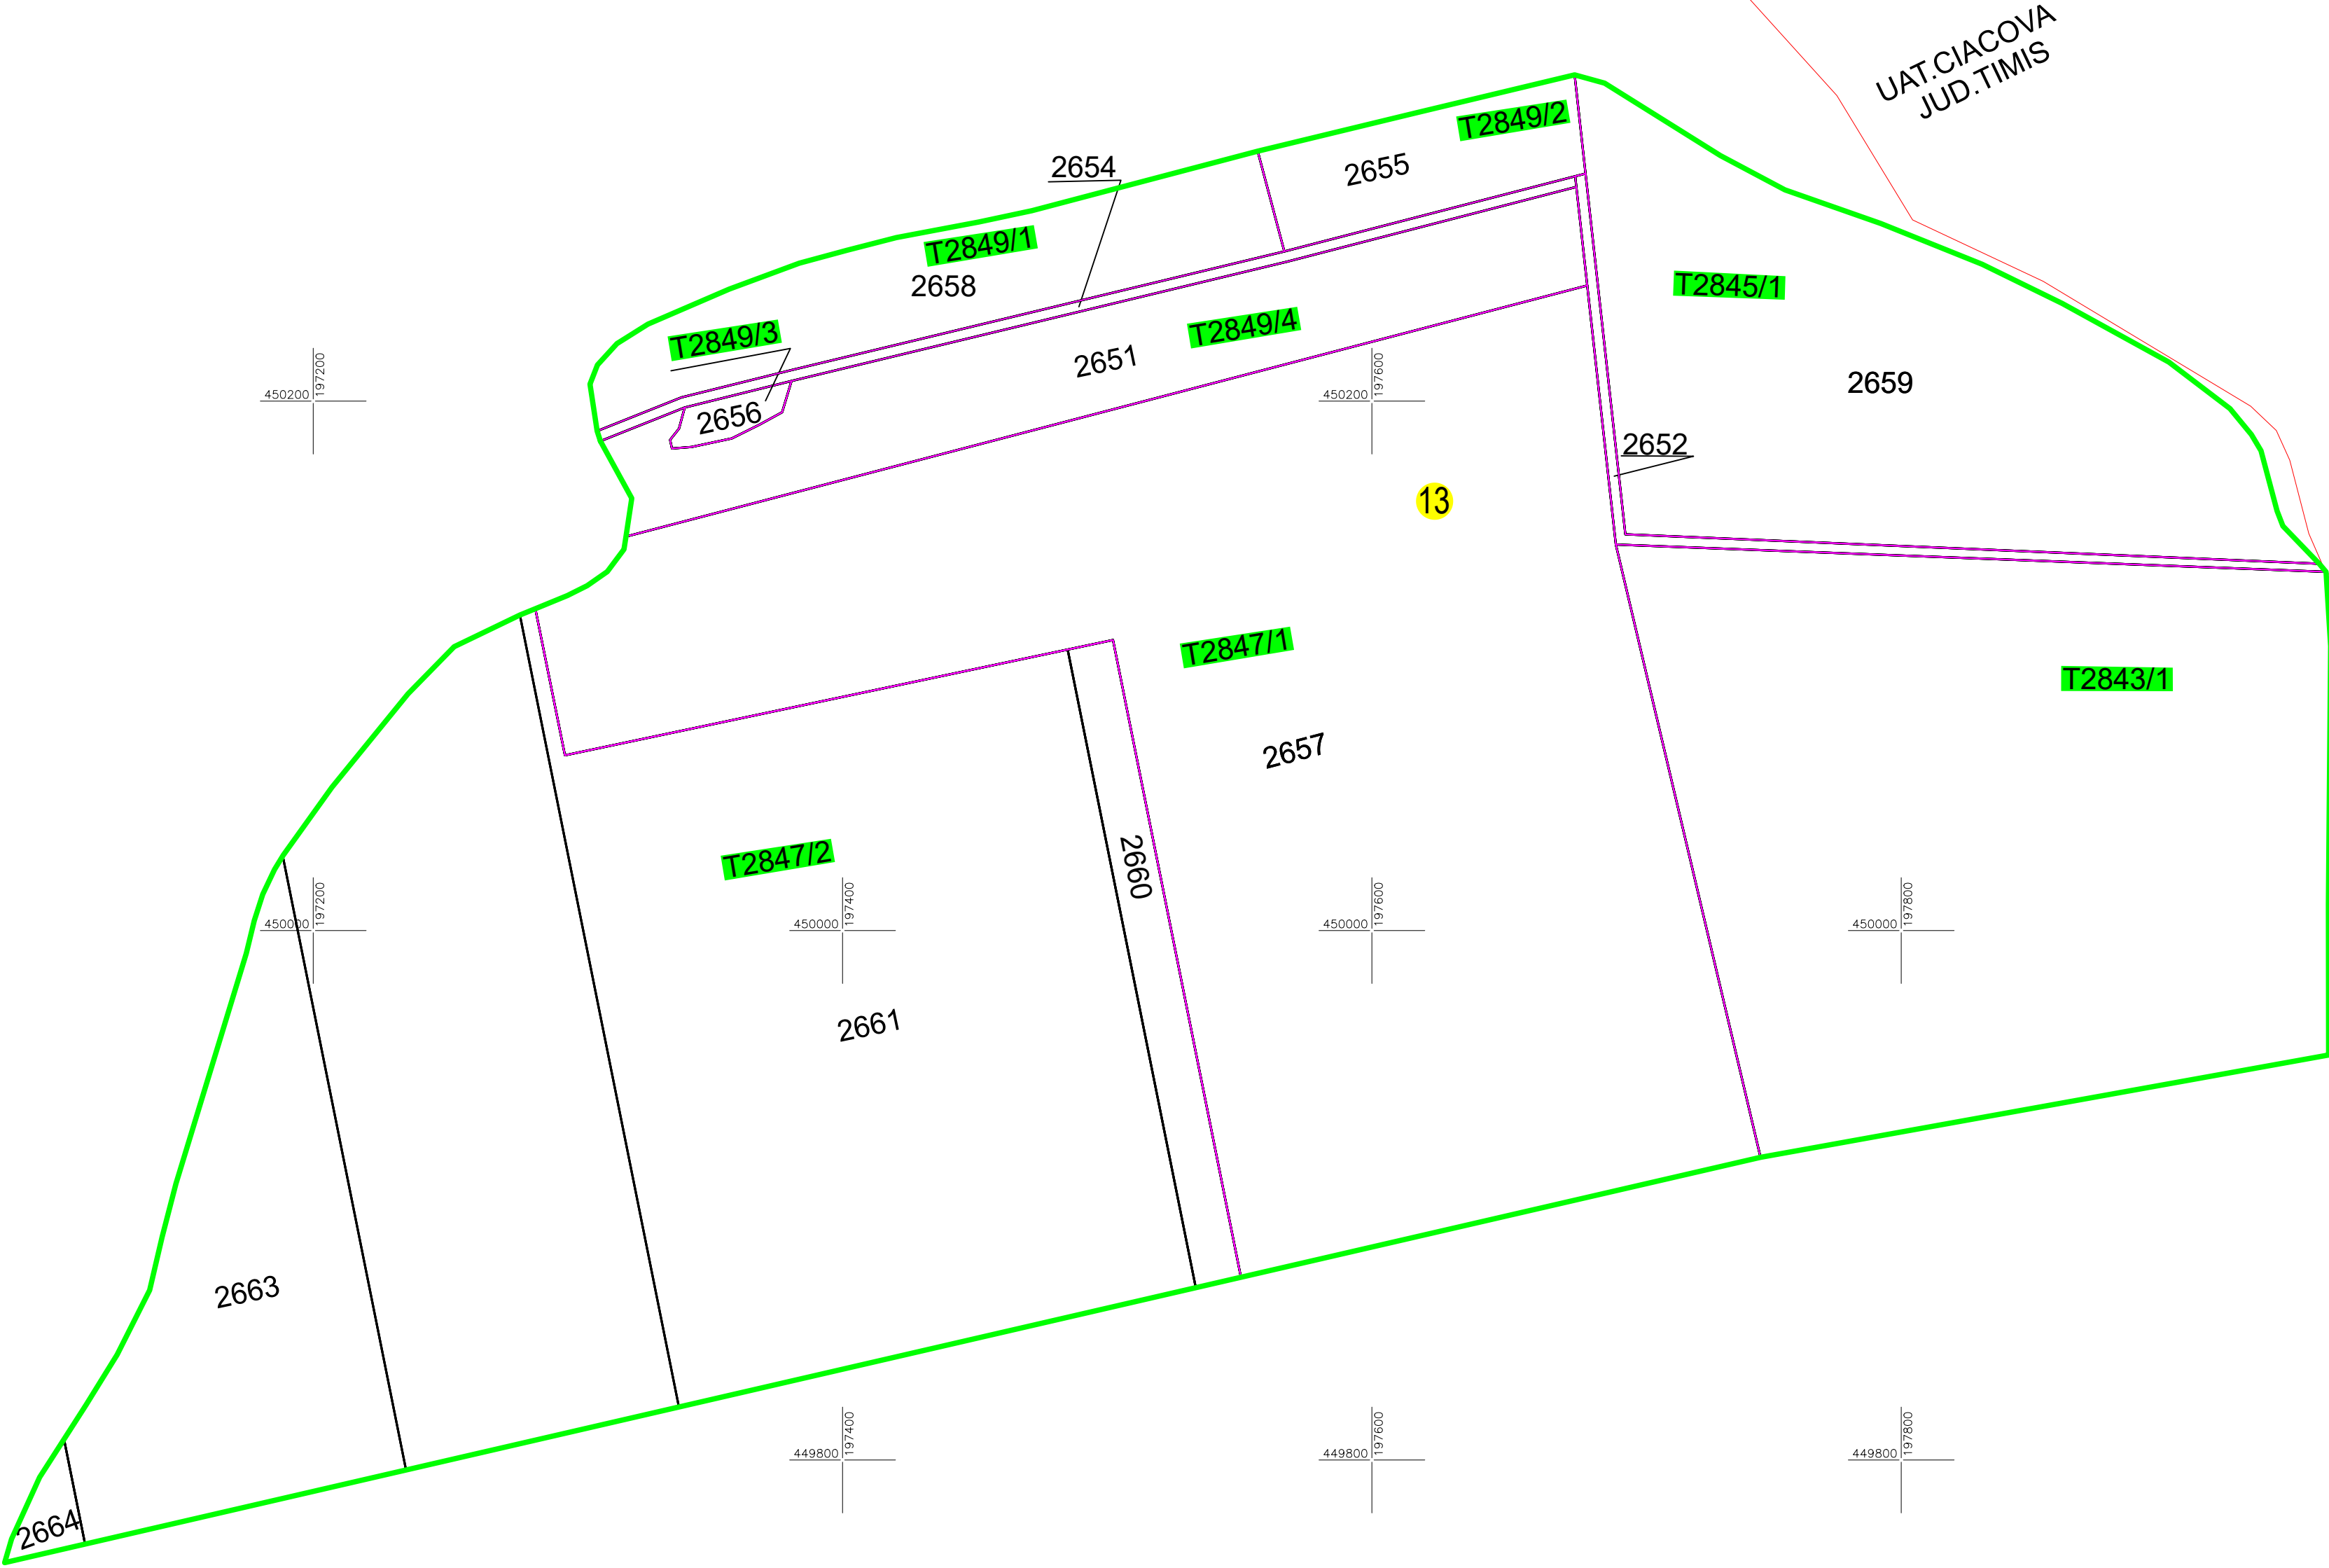

Schita de dispunere a sectoarelor cadastrale UAT GHILAD

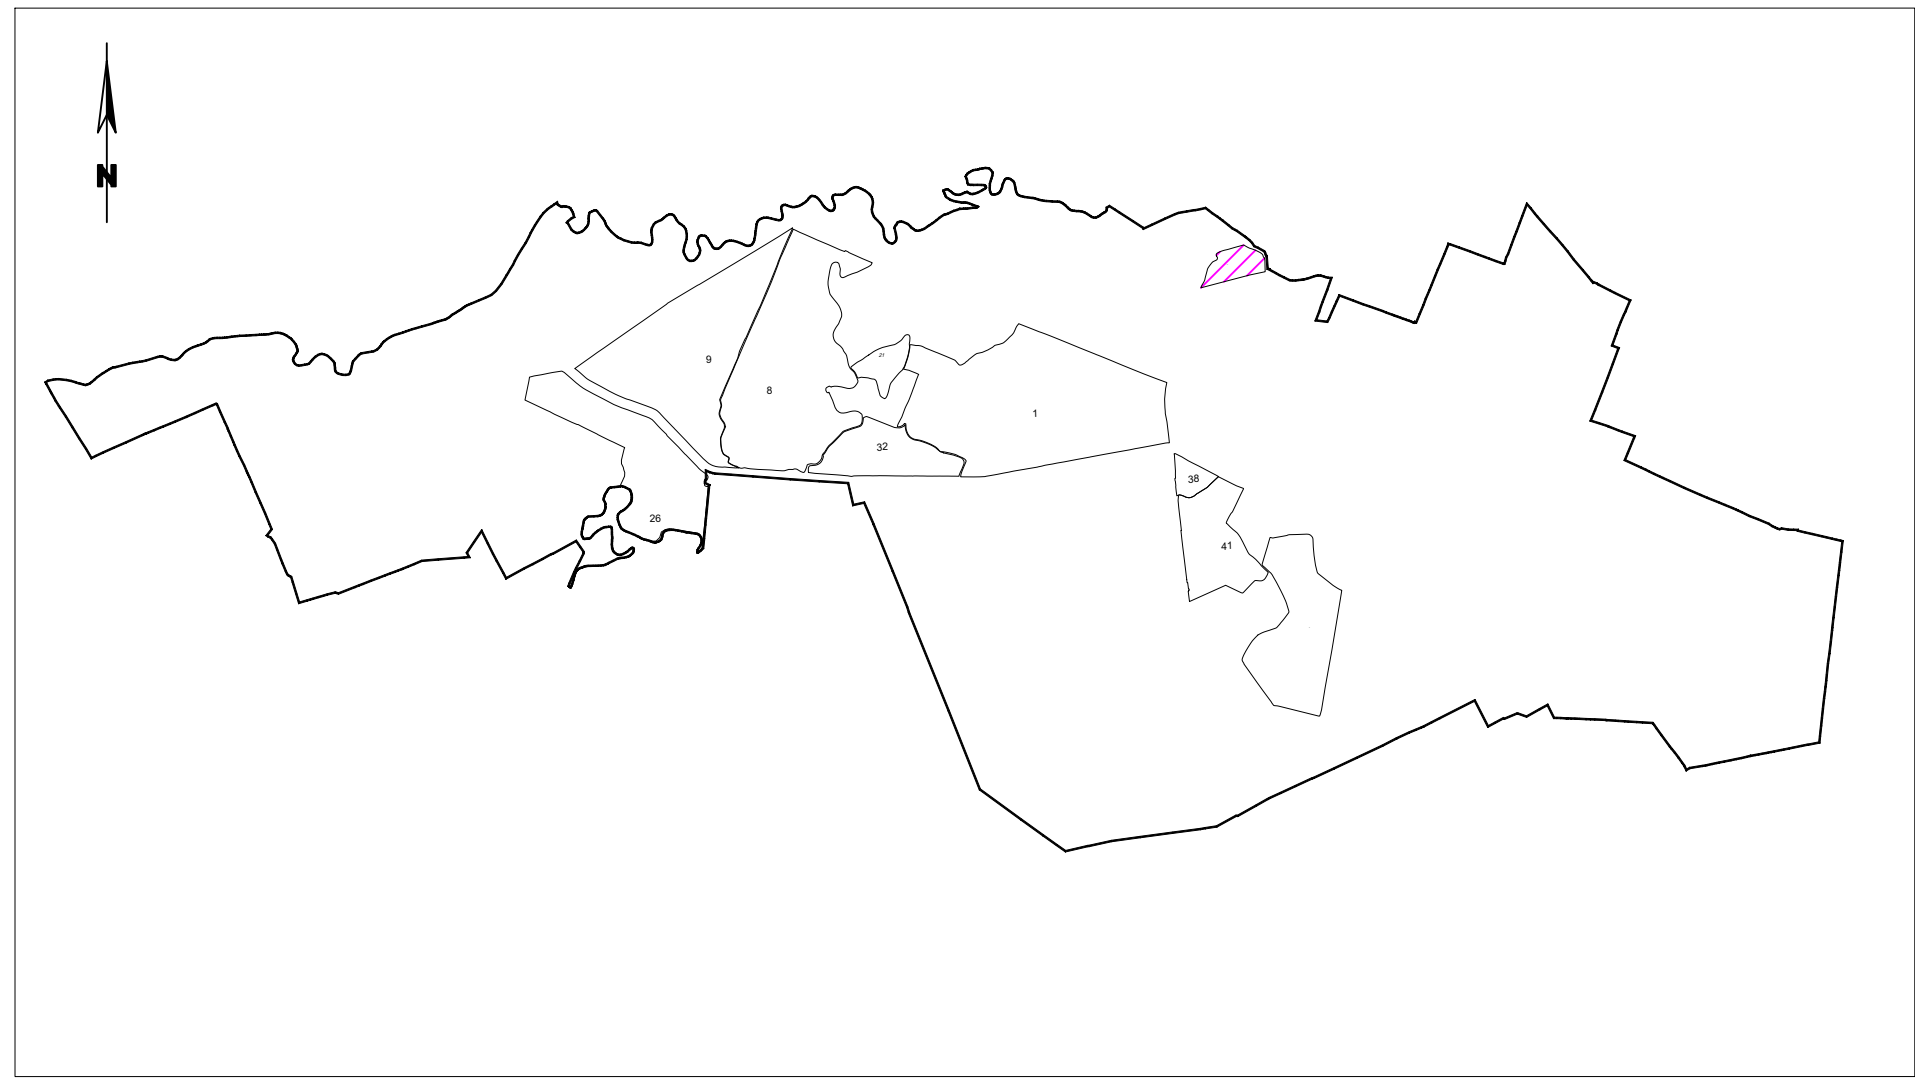

Executant: SC PROCAD SRL
Autorizare: Clasa I, seria RO-B-J, nr.2943
Prsoana fizica autorizata: Ing. Popescu Cosmin-Alin
Autorizare: Categoria D, seria RO-B-F, nr.1578
DATA: septembrie 2025