



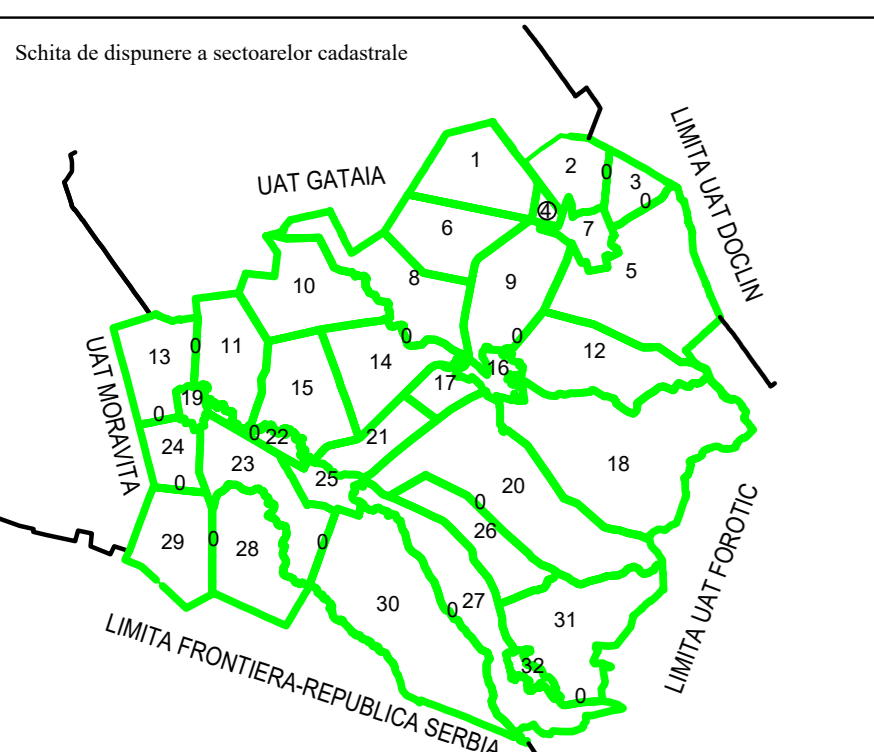

26

Executant: S.C. PROMETER M&G S.R.L.  
 Certificat de autorizare Seria RO-B-J nr. 2879/2024 Clasa III  
 GALICIU ADRIAN-ZENO  
 Certificat de autorizare Seria RO-B-F nr. 1501/2012 Categoria D  
 Inregistrare sistematica UAT Jamu Mare, Sector cadastral nr. 26  
 Data: 2025  
 Spre publicare

Disponerea planselor

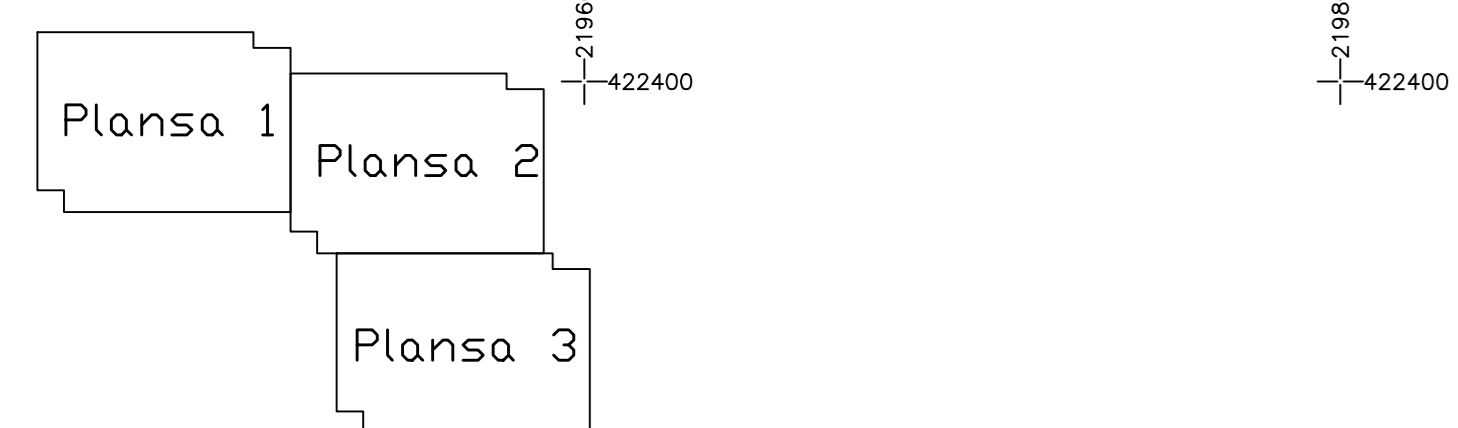

Schema de dispunere a sectoarelor cadastrale

LEGENDA:	
	LIMITA IMOBIL
	LIMITA INTRAVILAN
	LIMITA SECTOR CADASTRAL
	LIMITA IEROKRATIE
	NUMAR SECTOR CADASTRAL
	ID IMOBIL
	ID CONSTRUCTIE
	TOPONIME