


PLAN CADASTRAL
UAT: Jimbolia, judetul: TIMIS, Sect. cad. 16, plansa 2
Scara 1:2000
Sistem de proiectie: stereografic 1970
Spre Publicare

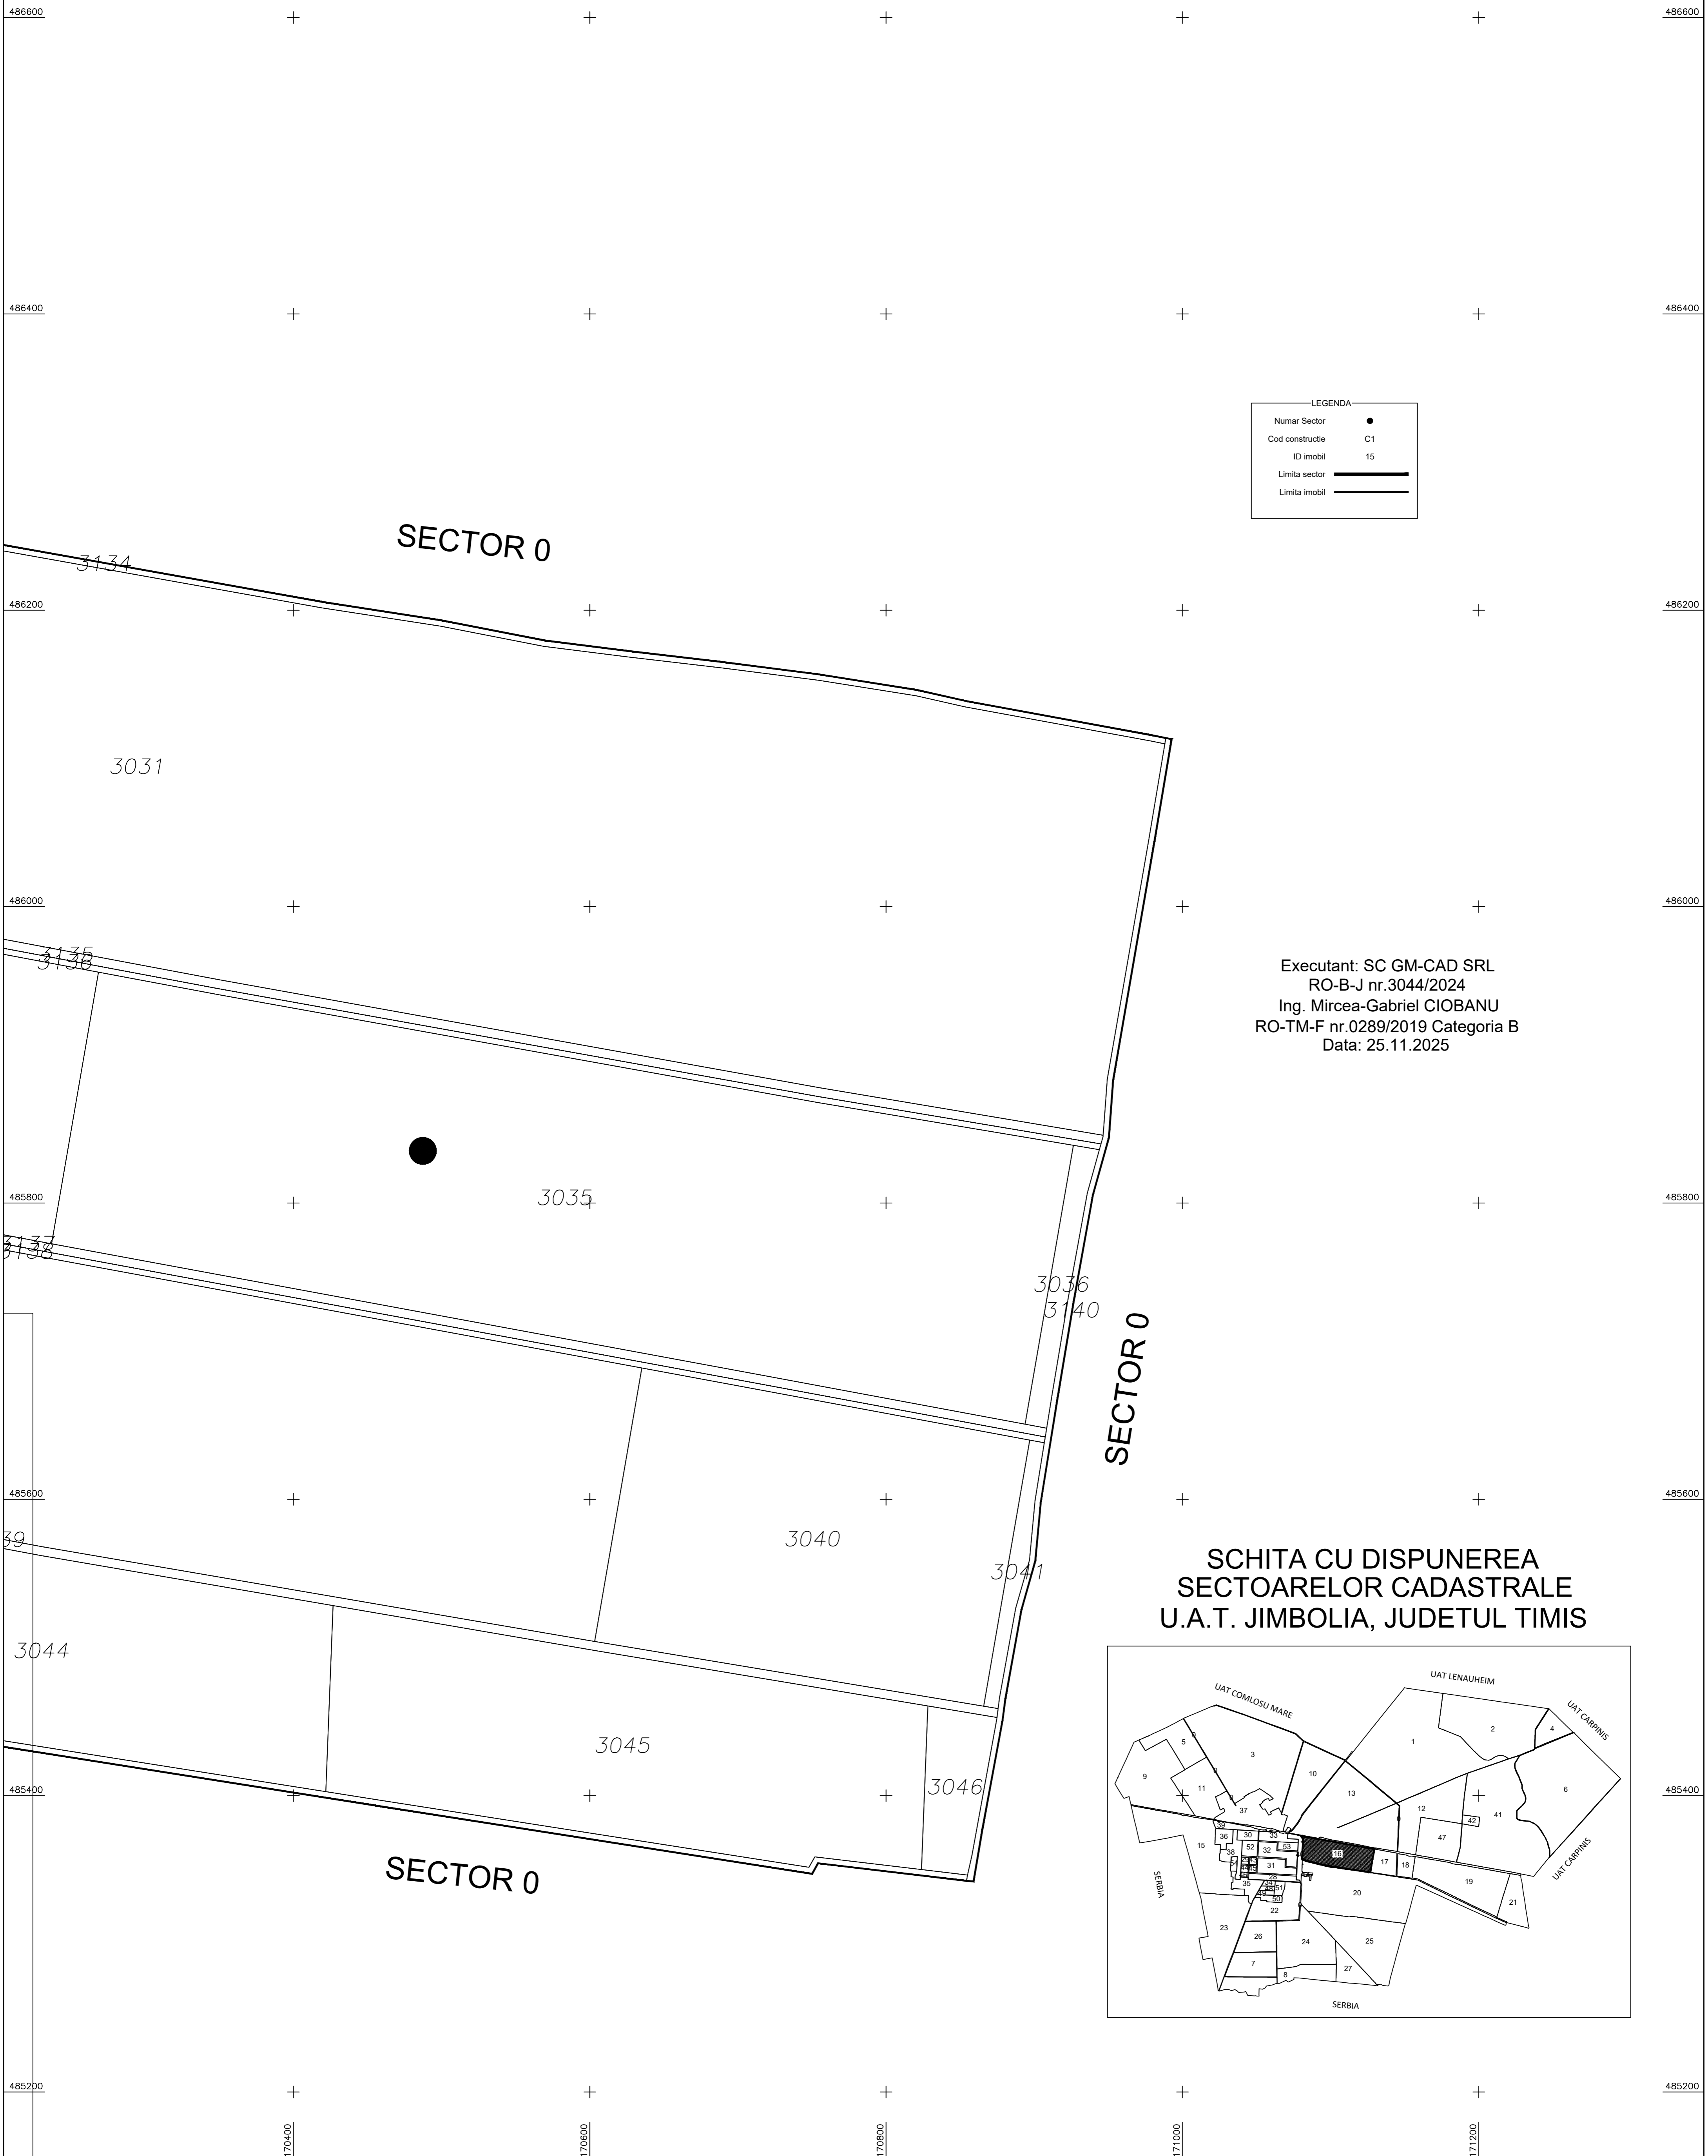

LEGENDA

| | |
|-----------------|----|
| Numar Sector | ● |
| Cod constructie | C1 |
| ID imobil | 15 |
| Limita sector | — |
| Limita imobil | — |

Executant: SC GM-CAD SRL
RO-B-J nr.3044/2024
Ing. Mircea-Gabriel CIOBANU
RO-TM-F nr.0289/2019 Categoria B
Data: 25.11.2025

**SCHITA CU DISPUNEREA
SECTOARELOR CADASTRALE
U.A.T. JIMBOLIA, JUDETUL TIMIS**

