



PLAN CADASTRAL
 UAT: Jimbolia, judetul: TIMIS, Sect. cad. 4, plansa 1
 Scara 1:2000
 Sistem de proiectie: stereografic 1970
 Spre Publicare

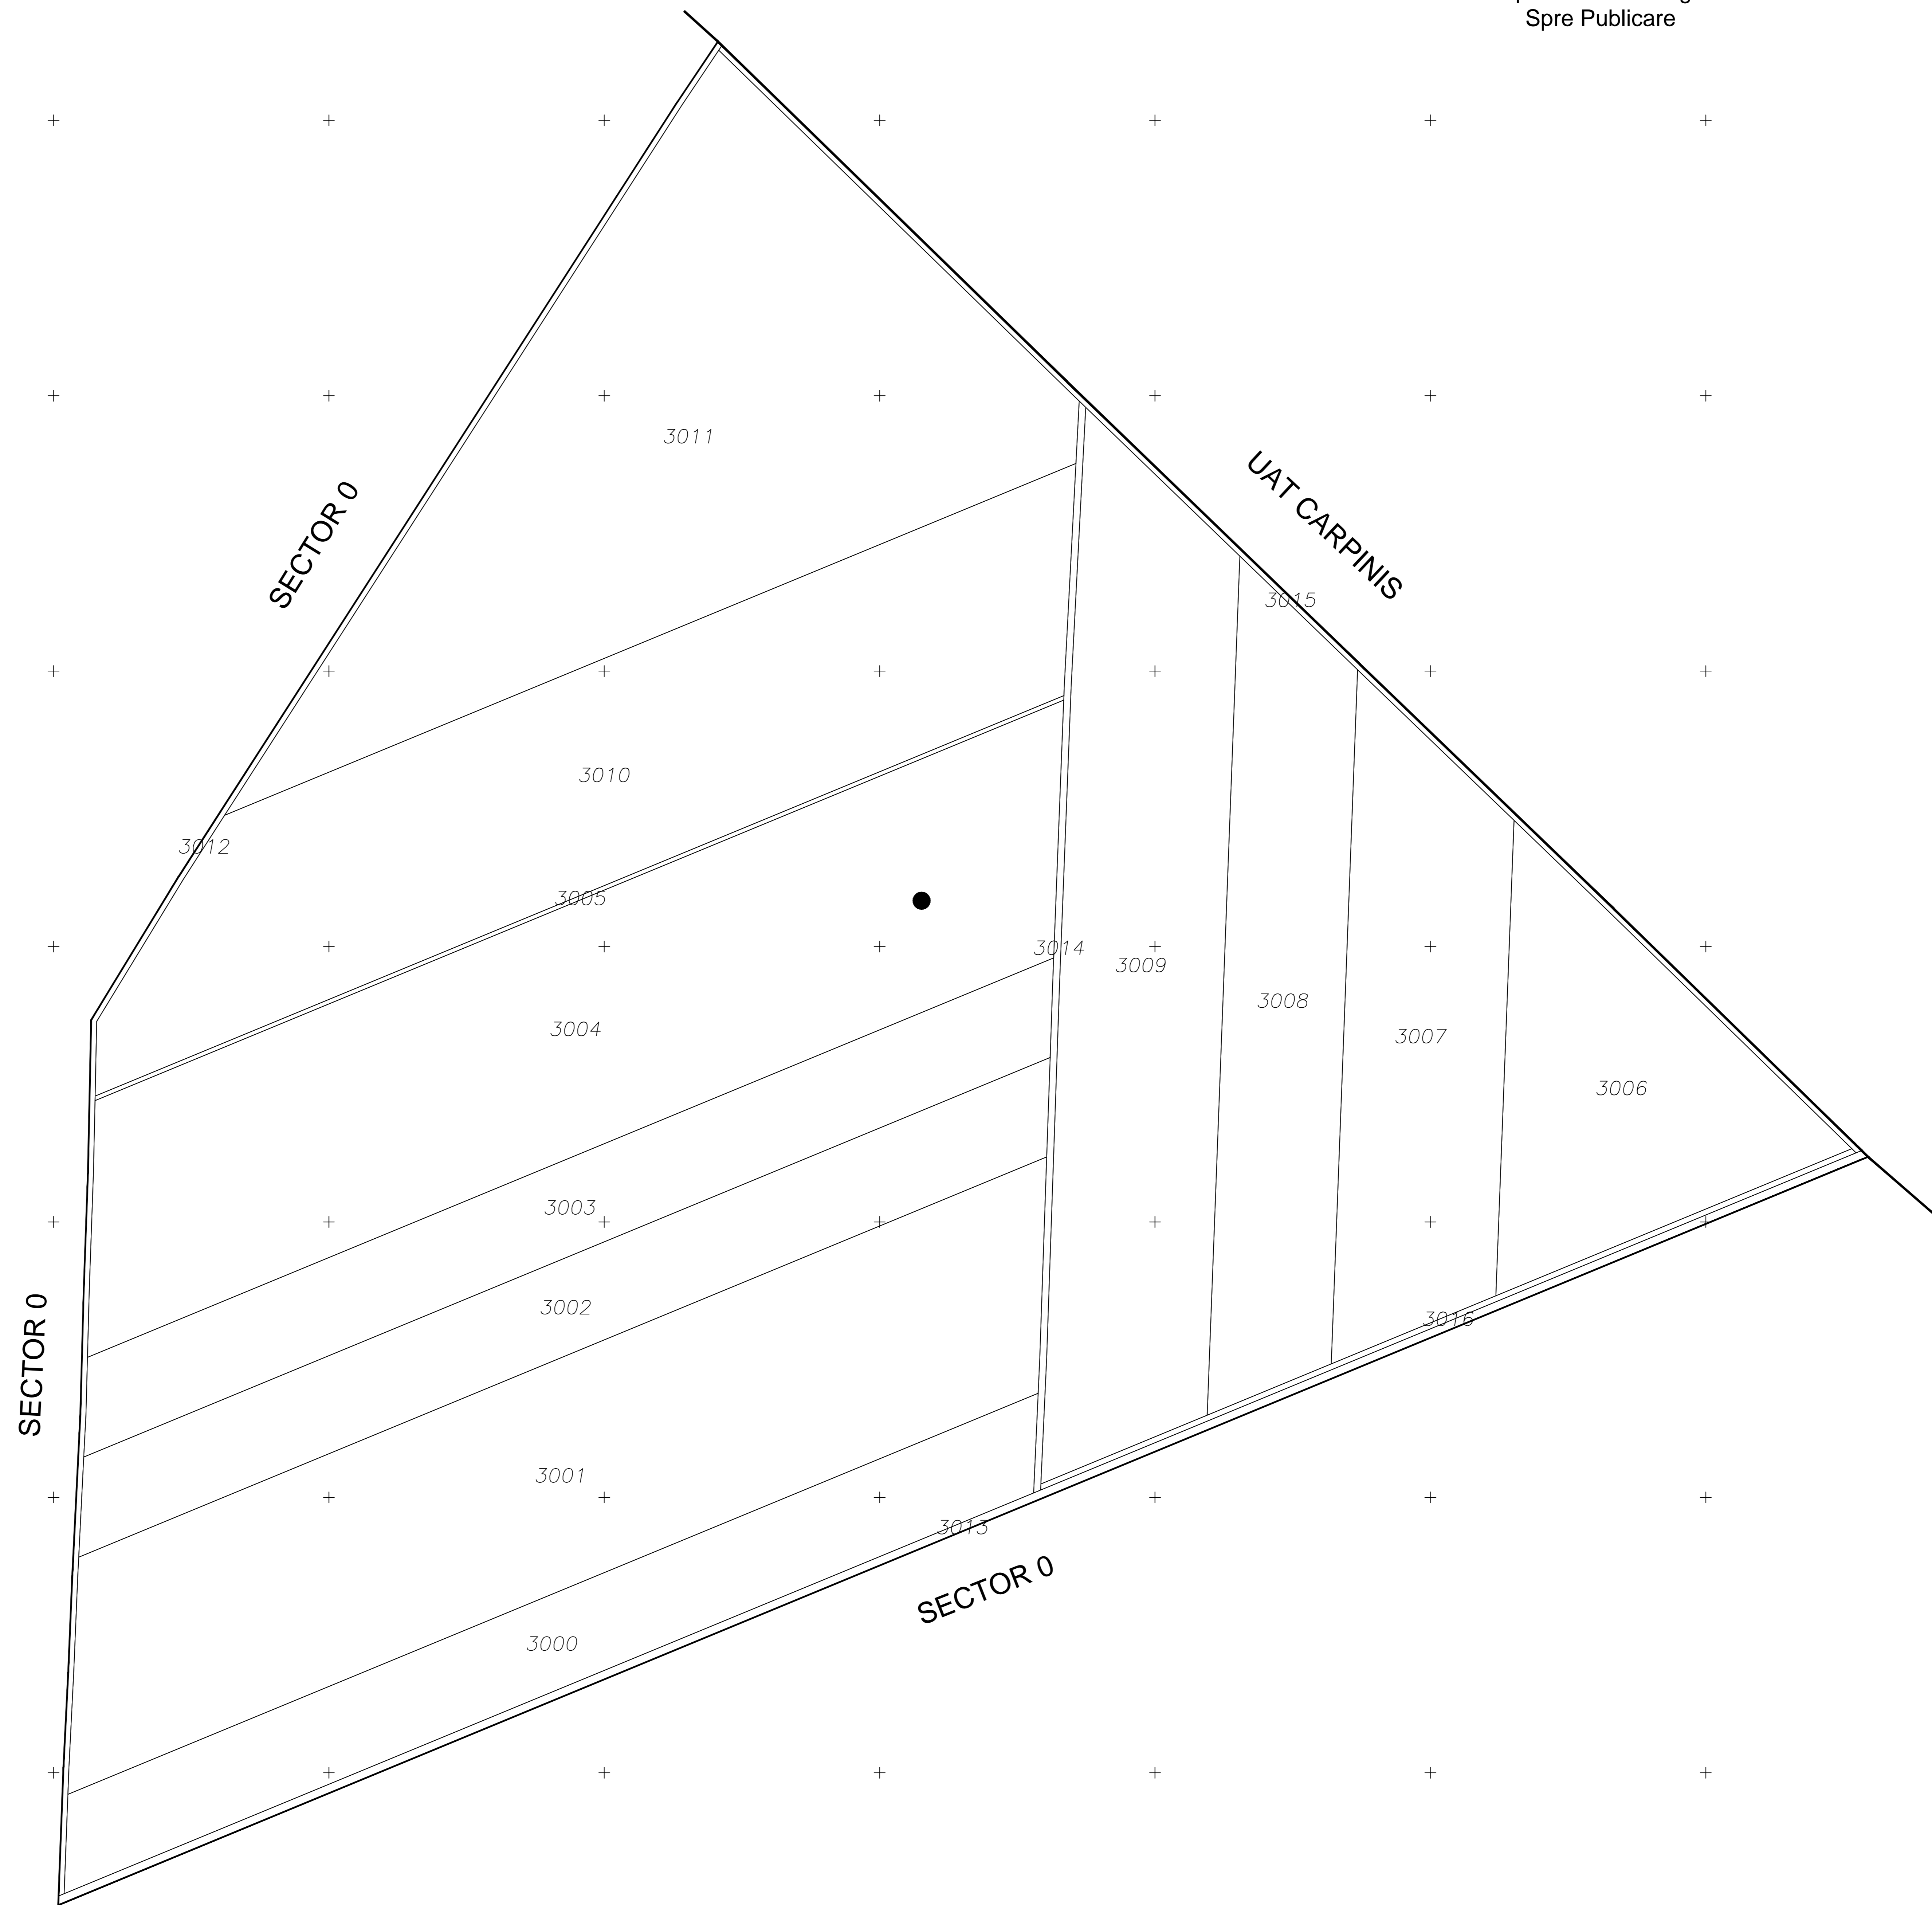

**SCHITA CU DISPUNEREA
 SECTOARELOR CADASTRALE
 U.A.T. JIMBOLIA, JUDETUL TIMIS**

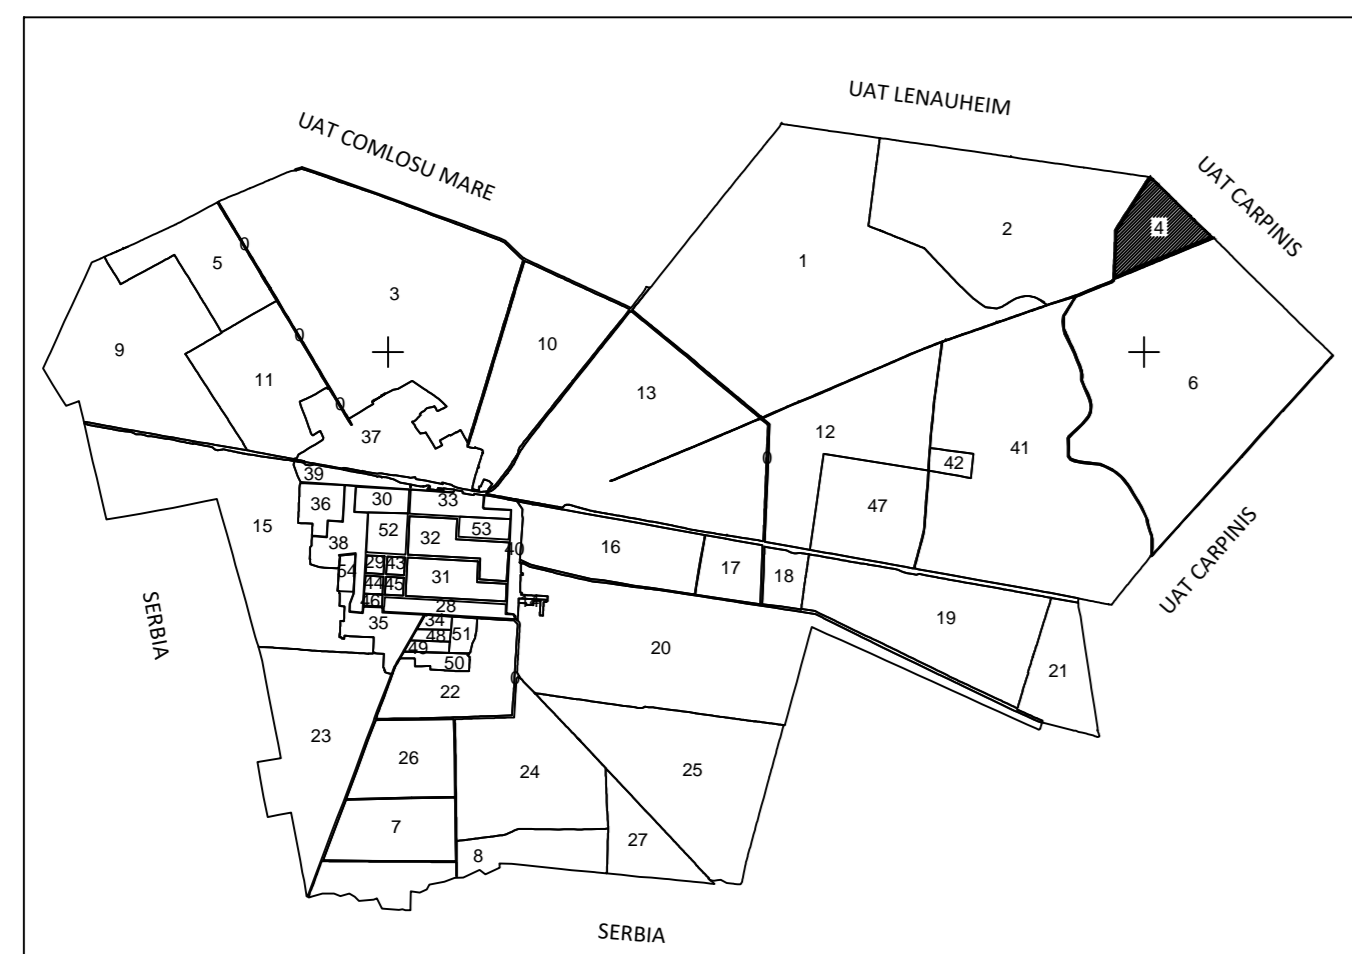

LEGENDA	
Numar Sector	●
Cod operatiune	C1
ID imobil	15
Limita sector	—
Limita imobil	—
Limita UAT	—

Executant: SC GM-CAD SRL
 RO-B-J nr.3044/2024
 Ing. Mircea-Gabriel CIOBANU
 RO-TM-F nr.0289/2019 Categoria B
 Data: 25.11.2025