


PLAN CADASTRAL  
 UAT MOSNITA NOUA  
 JUDETUL TIMIS  
 SECTOR 172  
 Scara 1:2000  
 Sistem de proiectie: stereografic 1970  
 Spre Publicare

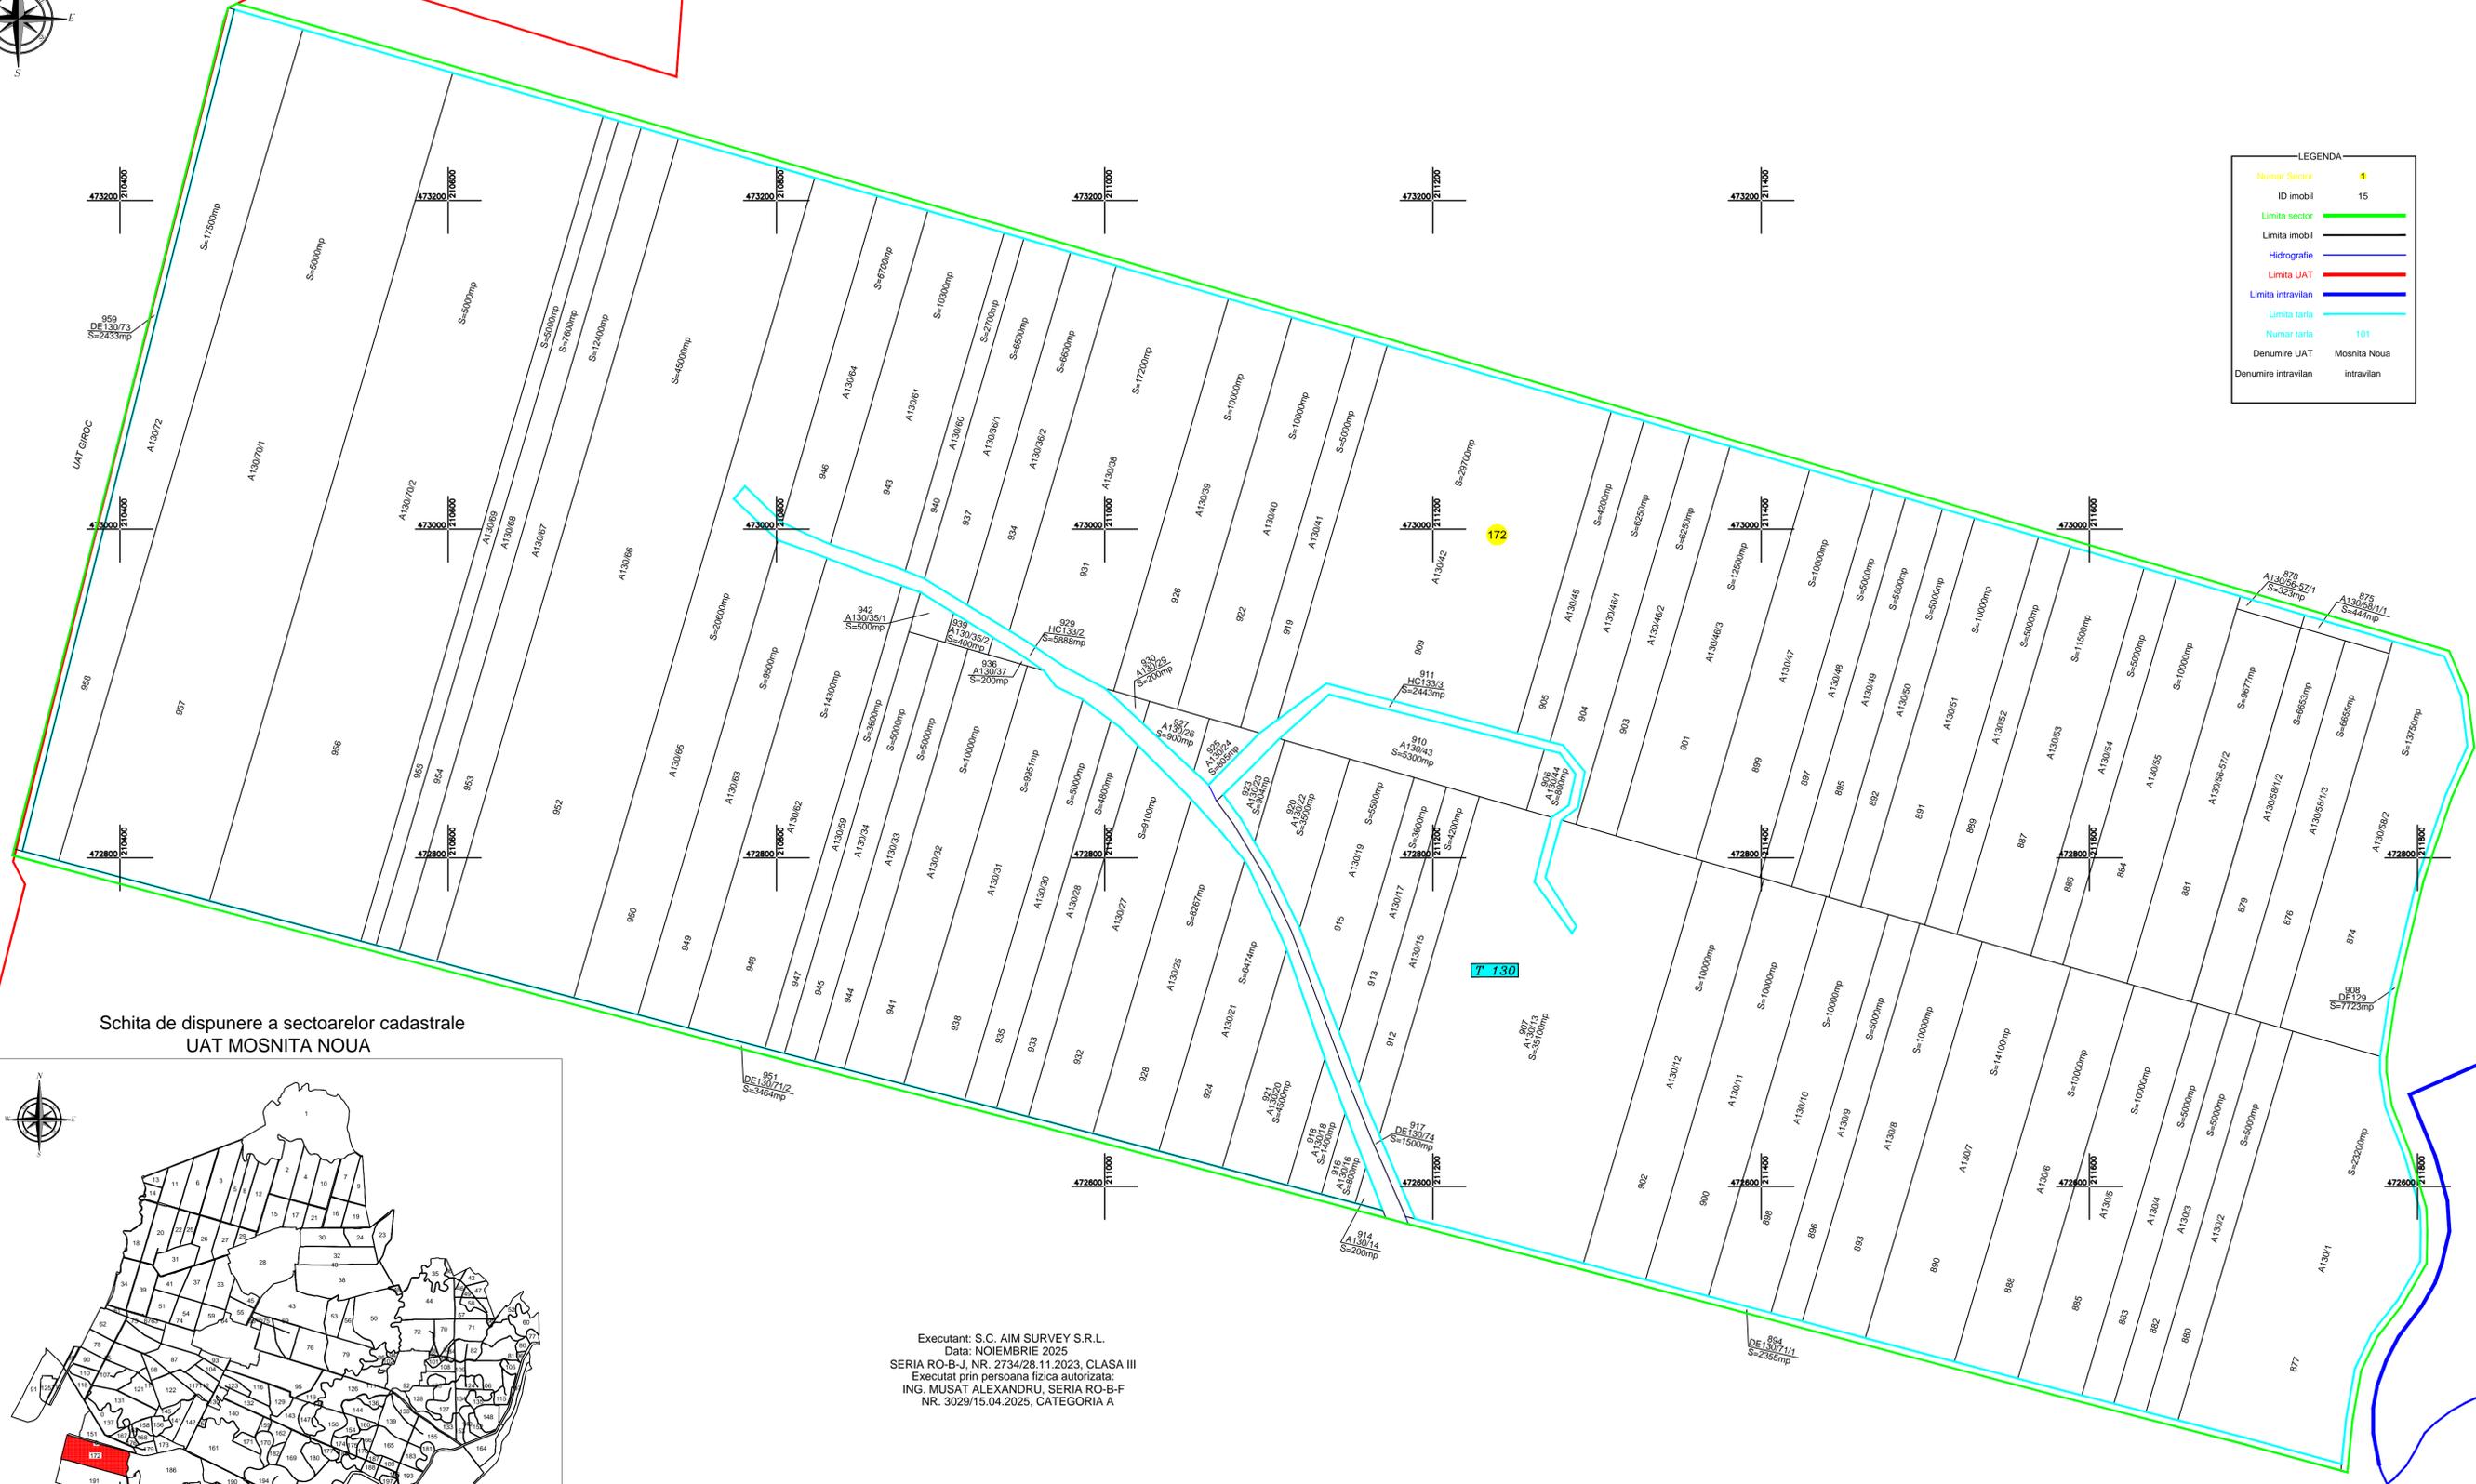


LEGENDA

Numar Sector	15
ID imobil	15
Limita sector	—
Limita imobil	—
Hidrografie	—
Limita UAT	—
Limita intravilan	—
Limita tarla	—
Numar tarla	101
Denumire UAT	Mosnita Noua
Denumire intravilan	intravilan



Schita de dispunere a sectoarelor cadastrale  
 UAT MOSNITA NOUA

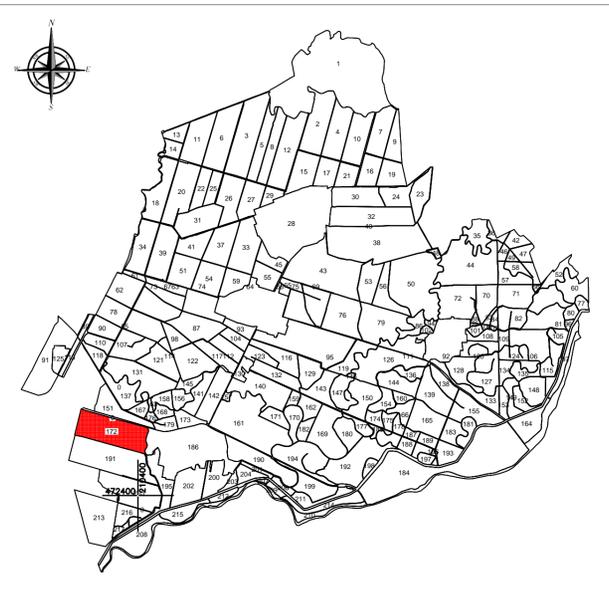

Executant: S.C. AIM SURVEY S.R.L.  
 Data: NOIEMBRIE 2025  
 SERIA RO-B-J, NR. 2734/28.11.2023, CLASA III  
 Executat prin persoana fizica autorizata:  
 ING. MUSATI ALEXANDRU, SERIA RO-B-F  
 NR. 3029/15.04.2025, CATEGORIA A

COM. URSENI