



PLAN CADASTRAL
UAT Otelec, Județ Timiș, Sector 70
Sistem de proiectie STEREOGRAFIC 1970
Scara 1 : 1000

Limita intravilan
Iohanisfeld

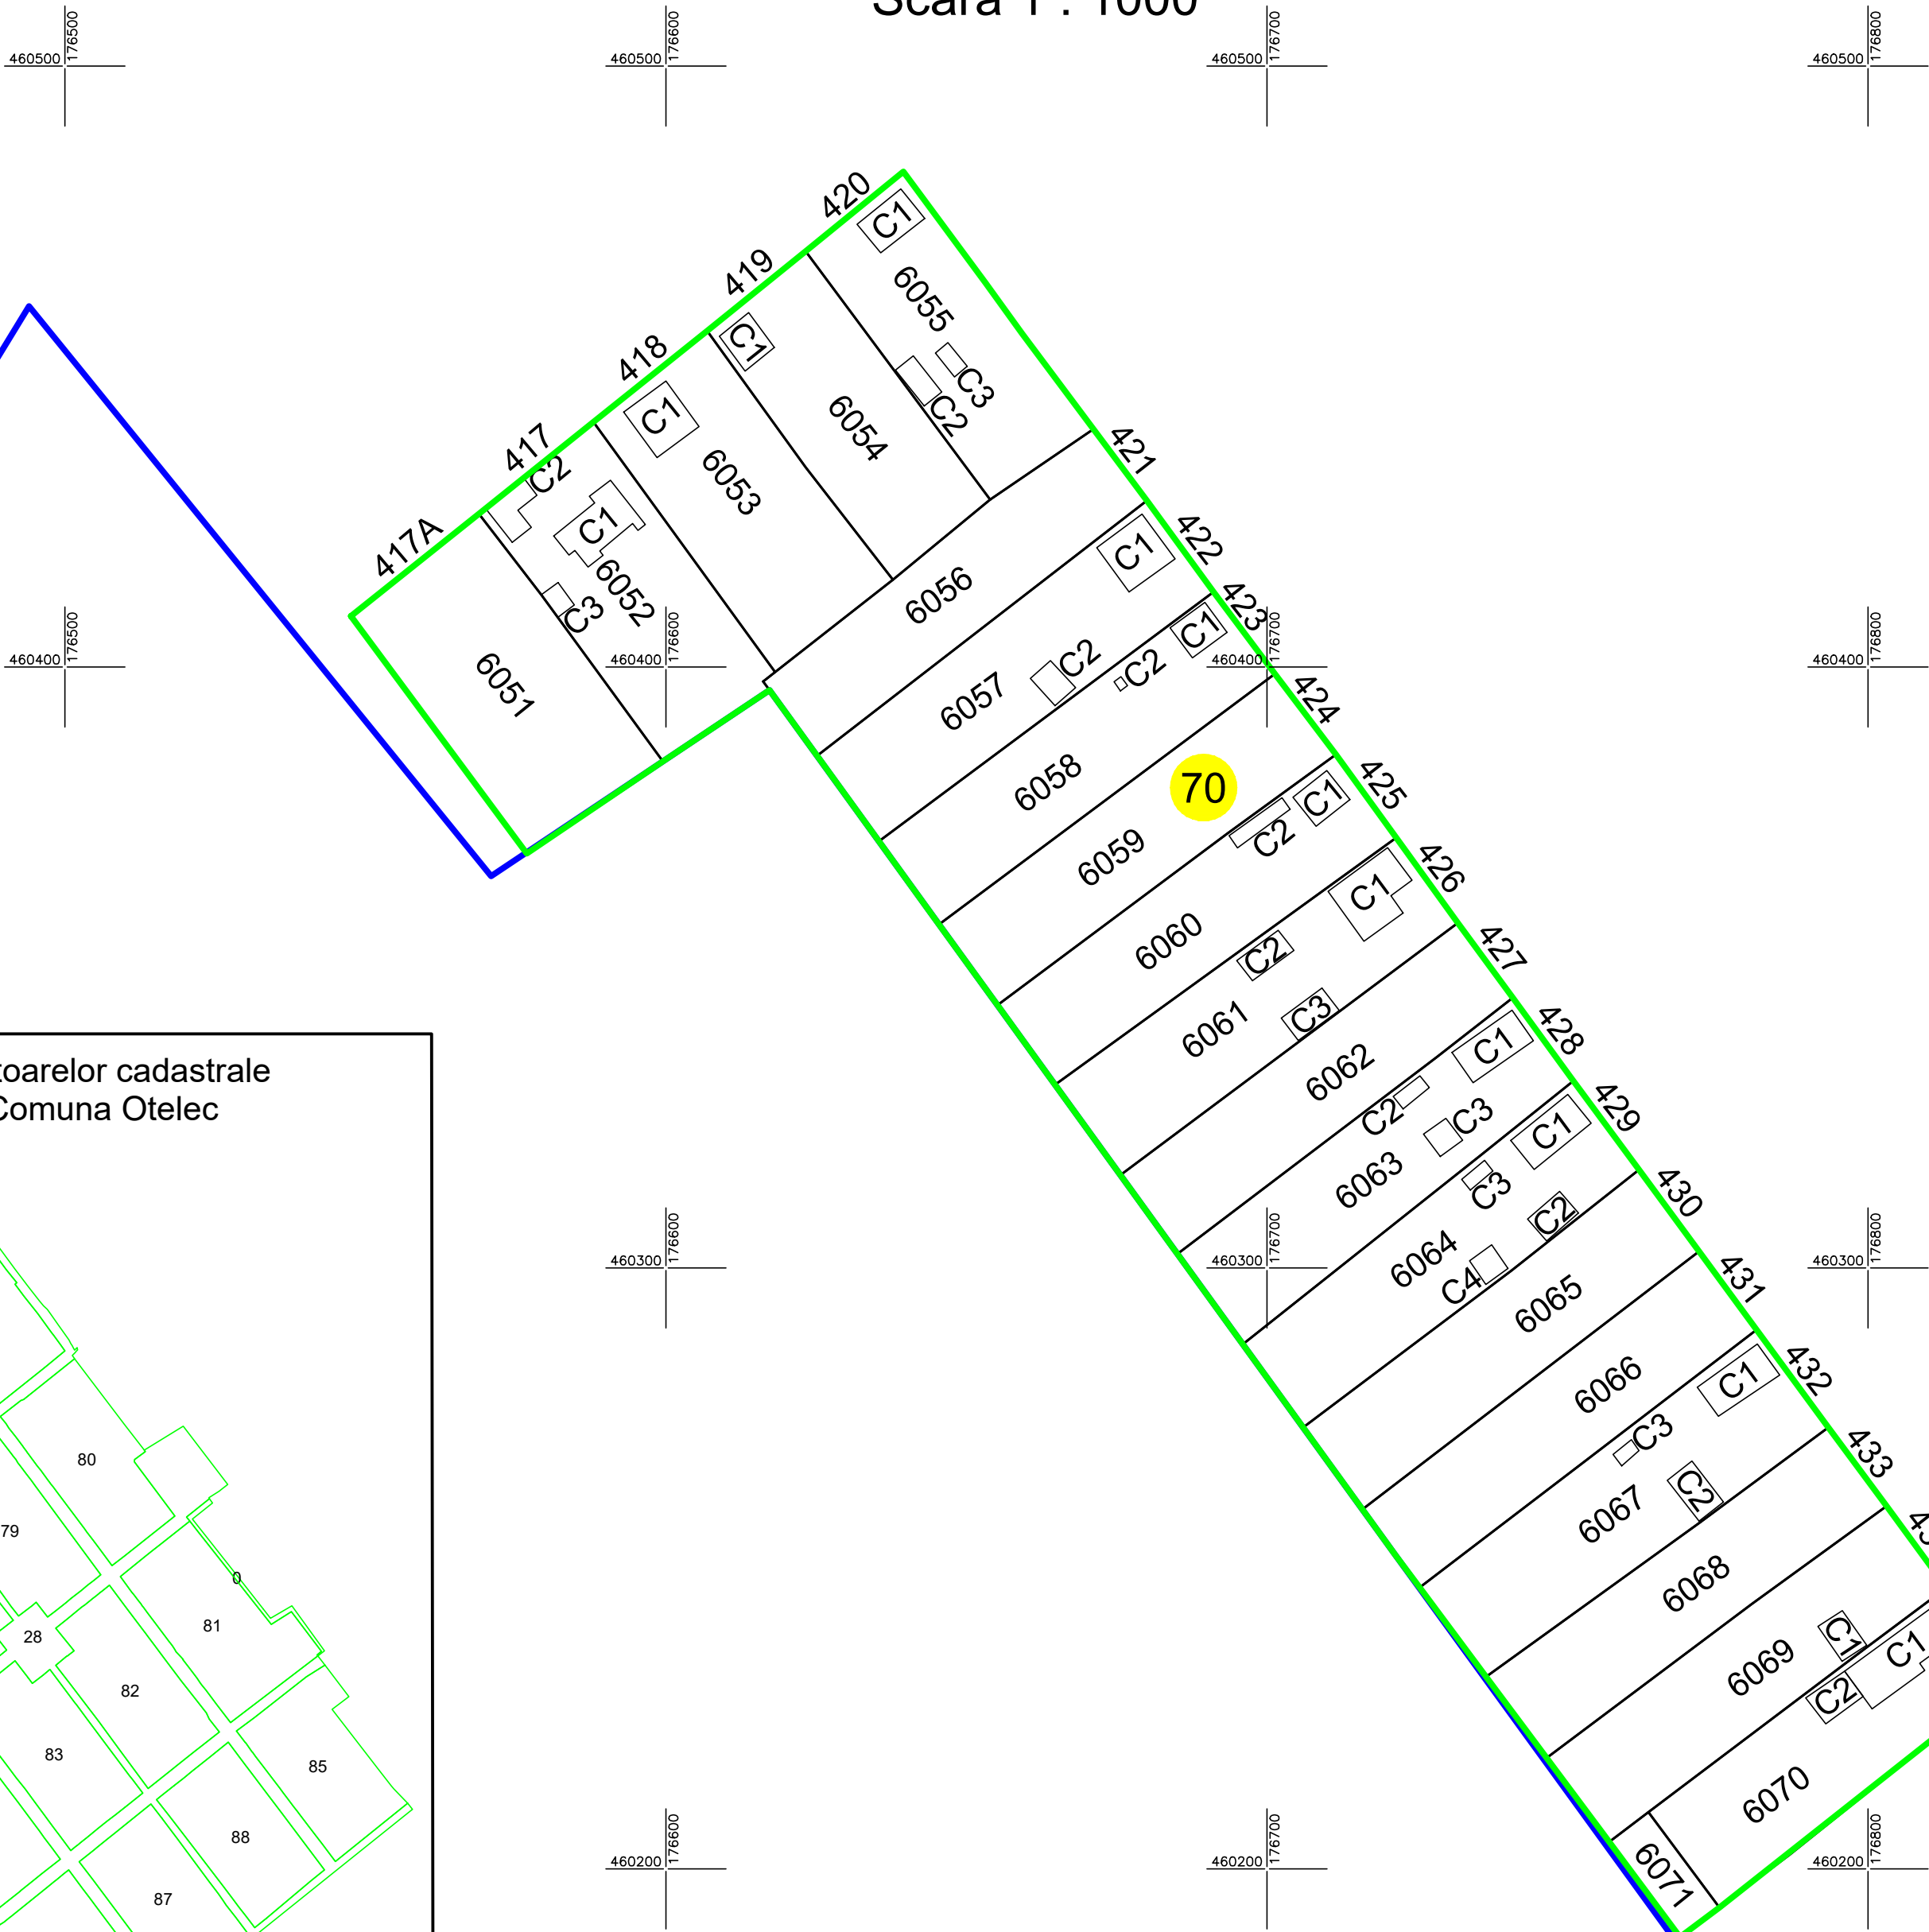

Schita de dispunere a sectoarelor cadastrale
Localitatea Iohanisfeld, Comuna Otelec

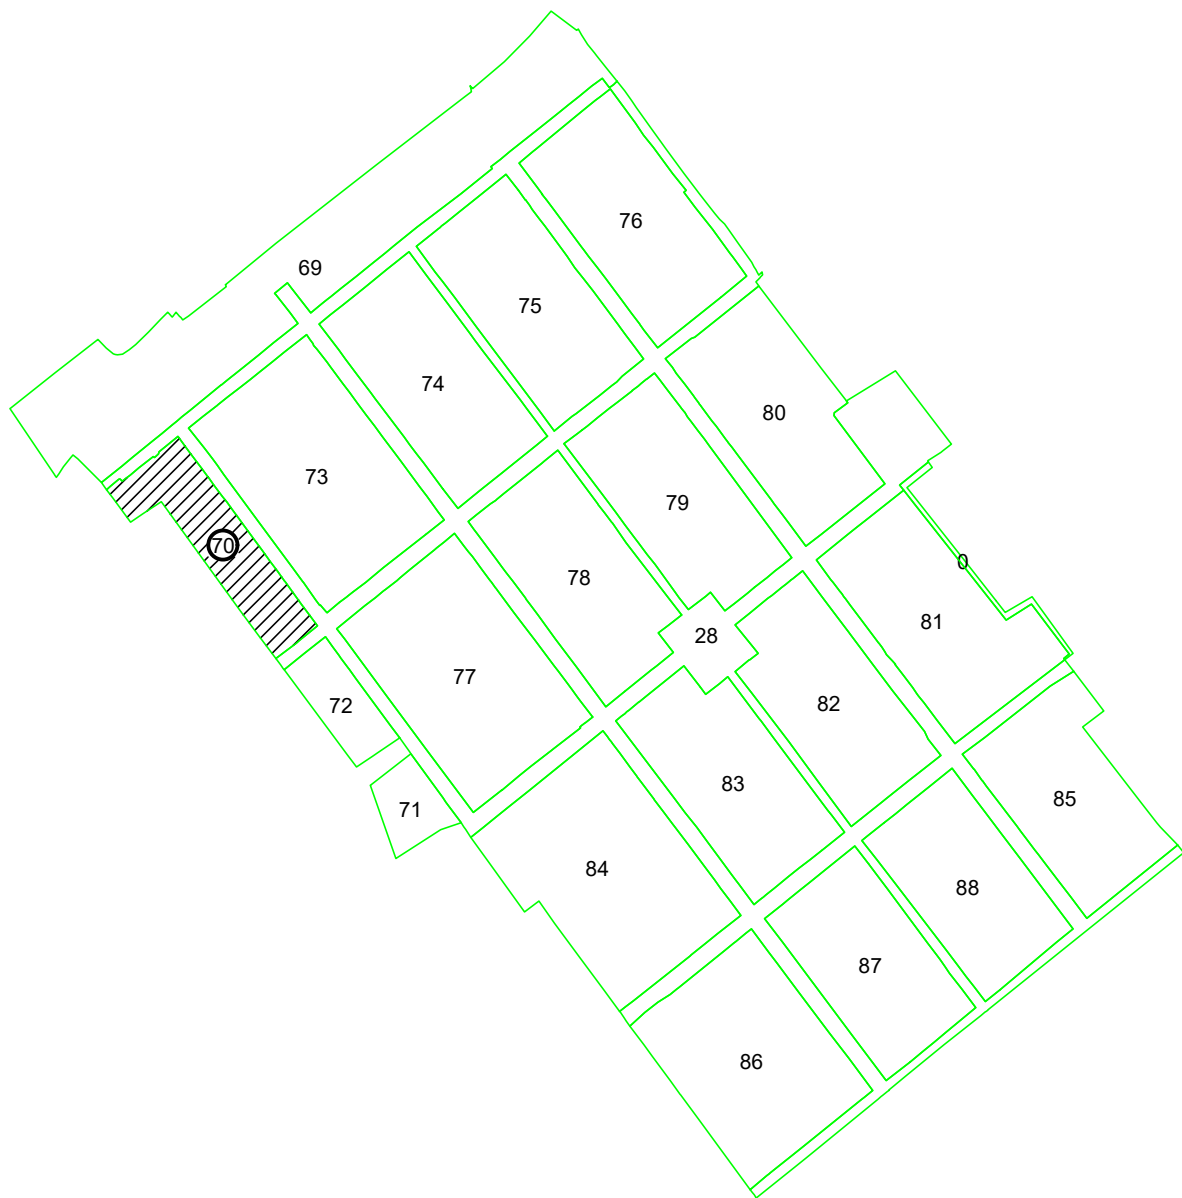

LEGENDA	
Numar Sector	70
ID imobil	6062
Limita sector	
Limita intravilan	
Limita imobil	
Limita constructie	
Nr. postal	430
ID constructie	C1

Executant: S.C. GLOBALCAD TM S.R.L.
CLASA III, Certificat de autorizare Seria RO-B-J,
nr. 1877/23.09.2020
BIRO LEVENTE
CATEGORIA D, Certificat de autorizare
Seria RO-B-F, nr. 3071/29.05.2025

Data: 2025

Spre Publicare