

Limita intravilan
Iohanisfeld

PLAN CADASTRAL



UAT Otelec, Județ Timiș, Sector 71

Sistem de proiectie STEREOGRAFIC 1970

Scara 1 : 1000

Executant: S.C. GLOBALCAD TM S.R.L.
CLASA III, Certificat de autorizare Seria RO-B-J,
nr. 1877/23.09.2020
BIRO LEVENTE
CATEGORIA D, Certificat de autorizare
Seria RO-B-F, nr. 3071/29.05.2025

Schita de dispunere a sectoarelor cadastrale
Localitatea Iohanisfeld, Comuna Otelec

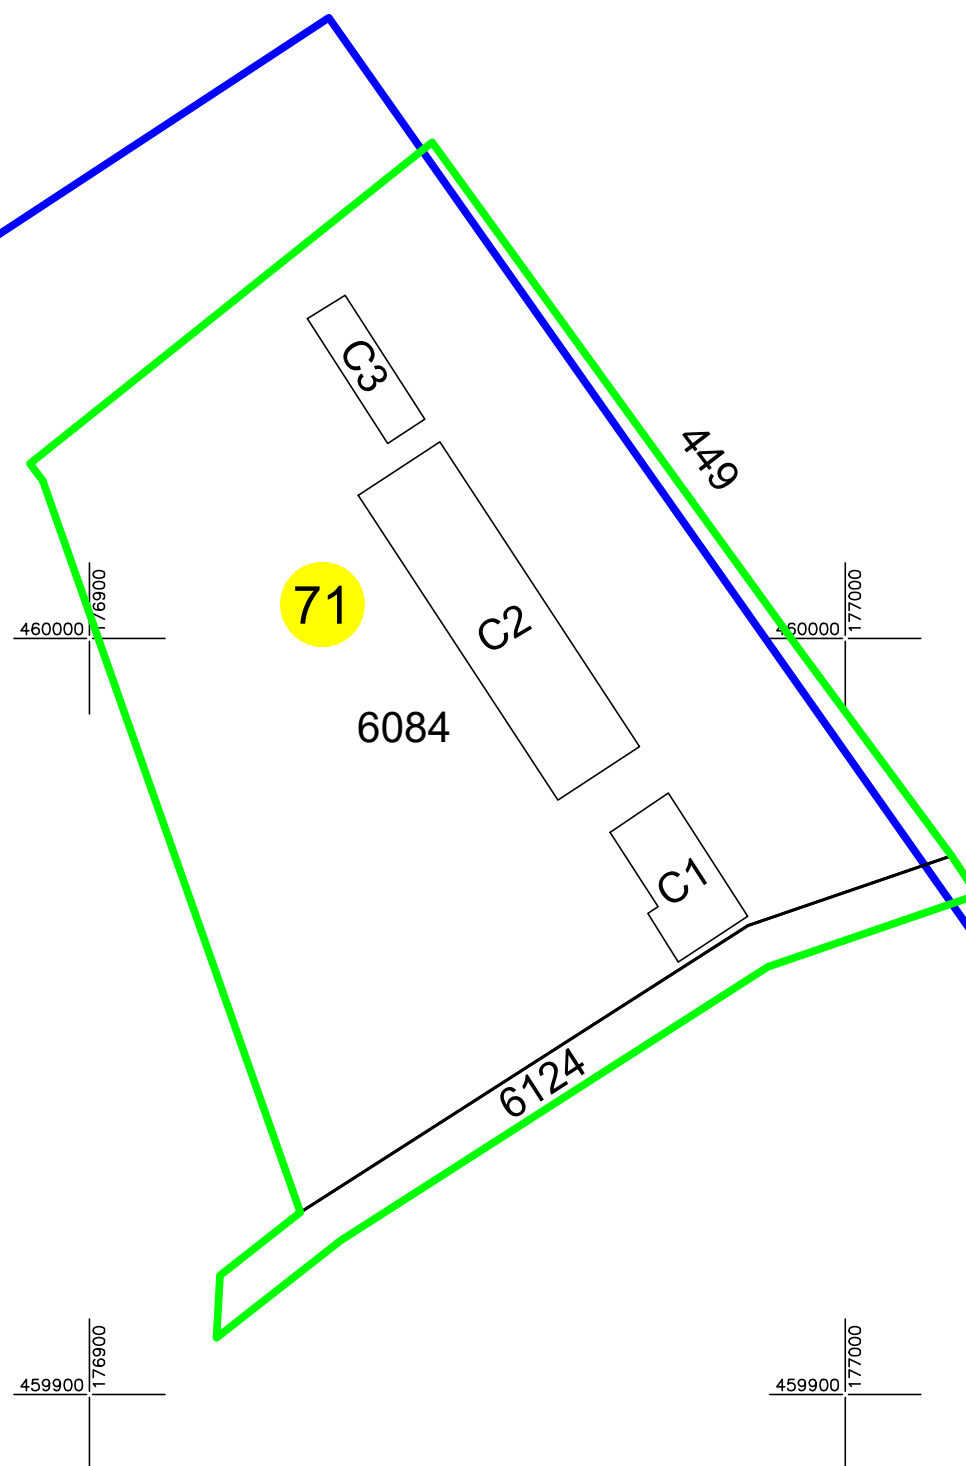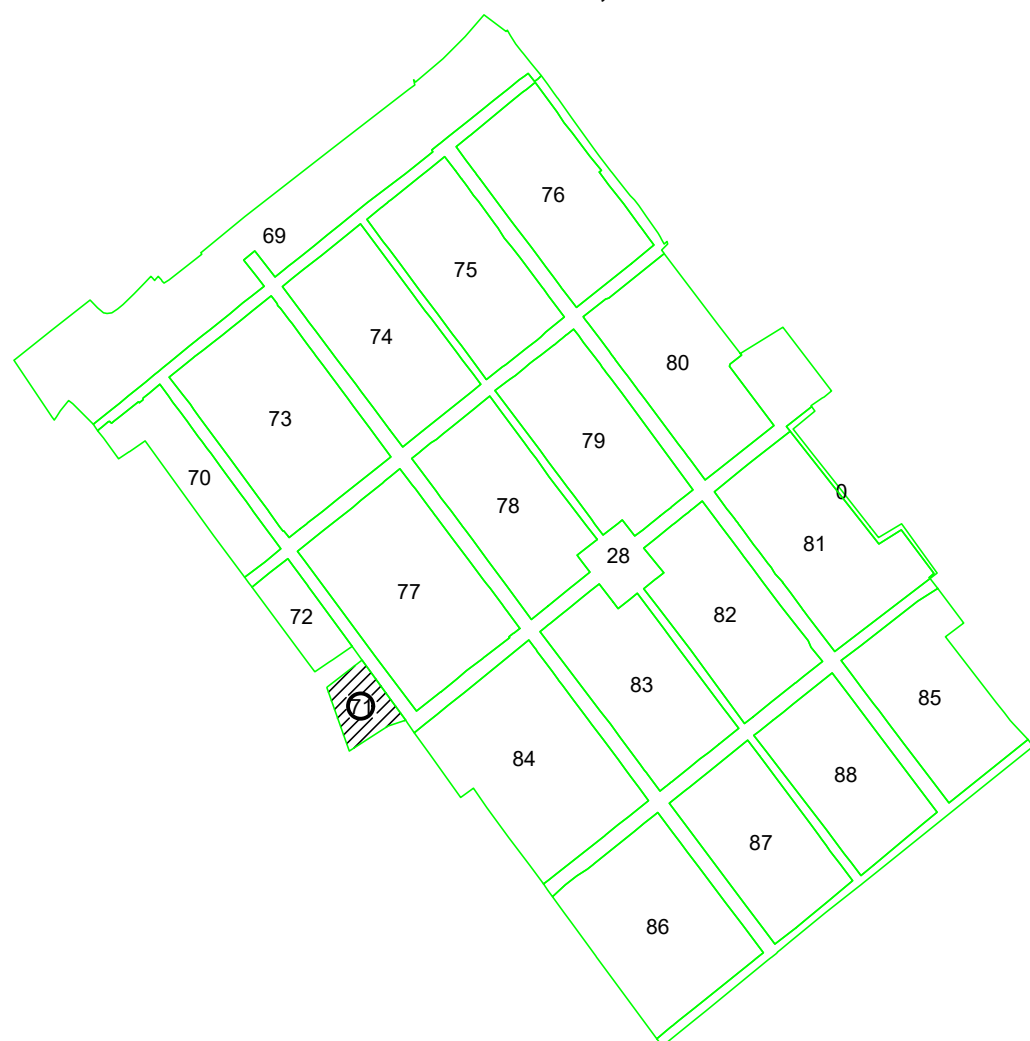

LEGENDA	
Numar Sector	71
ID imobil	6124
Limita sector	
Limita intravilan	
Limita imobil	
Limita constructie	
Nr. postal	449
ID constructie	C1

Data: 2025

Spre Publicare