



PLAN CADASTRAL
UAT Otelec, Județ Timiș, Sector 72
Sistem de proiectie STEREOGRAFIC 1970
Scara 1 : 1000

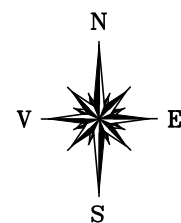

Limita intravilan
Iohanisfeld

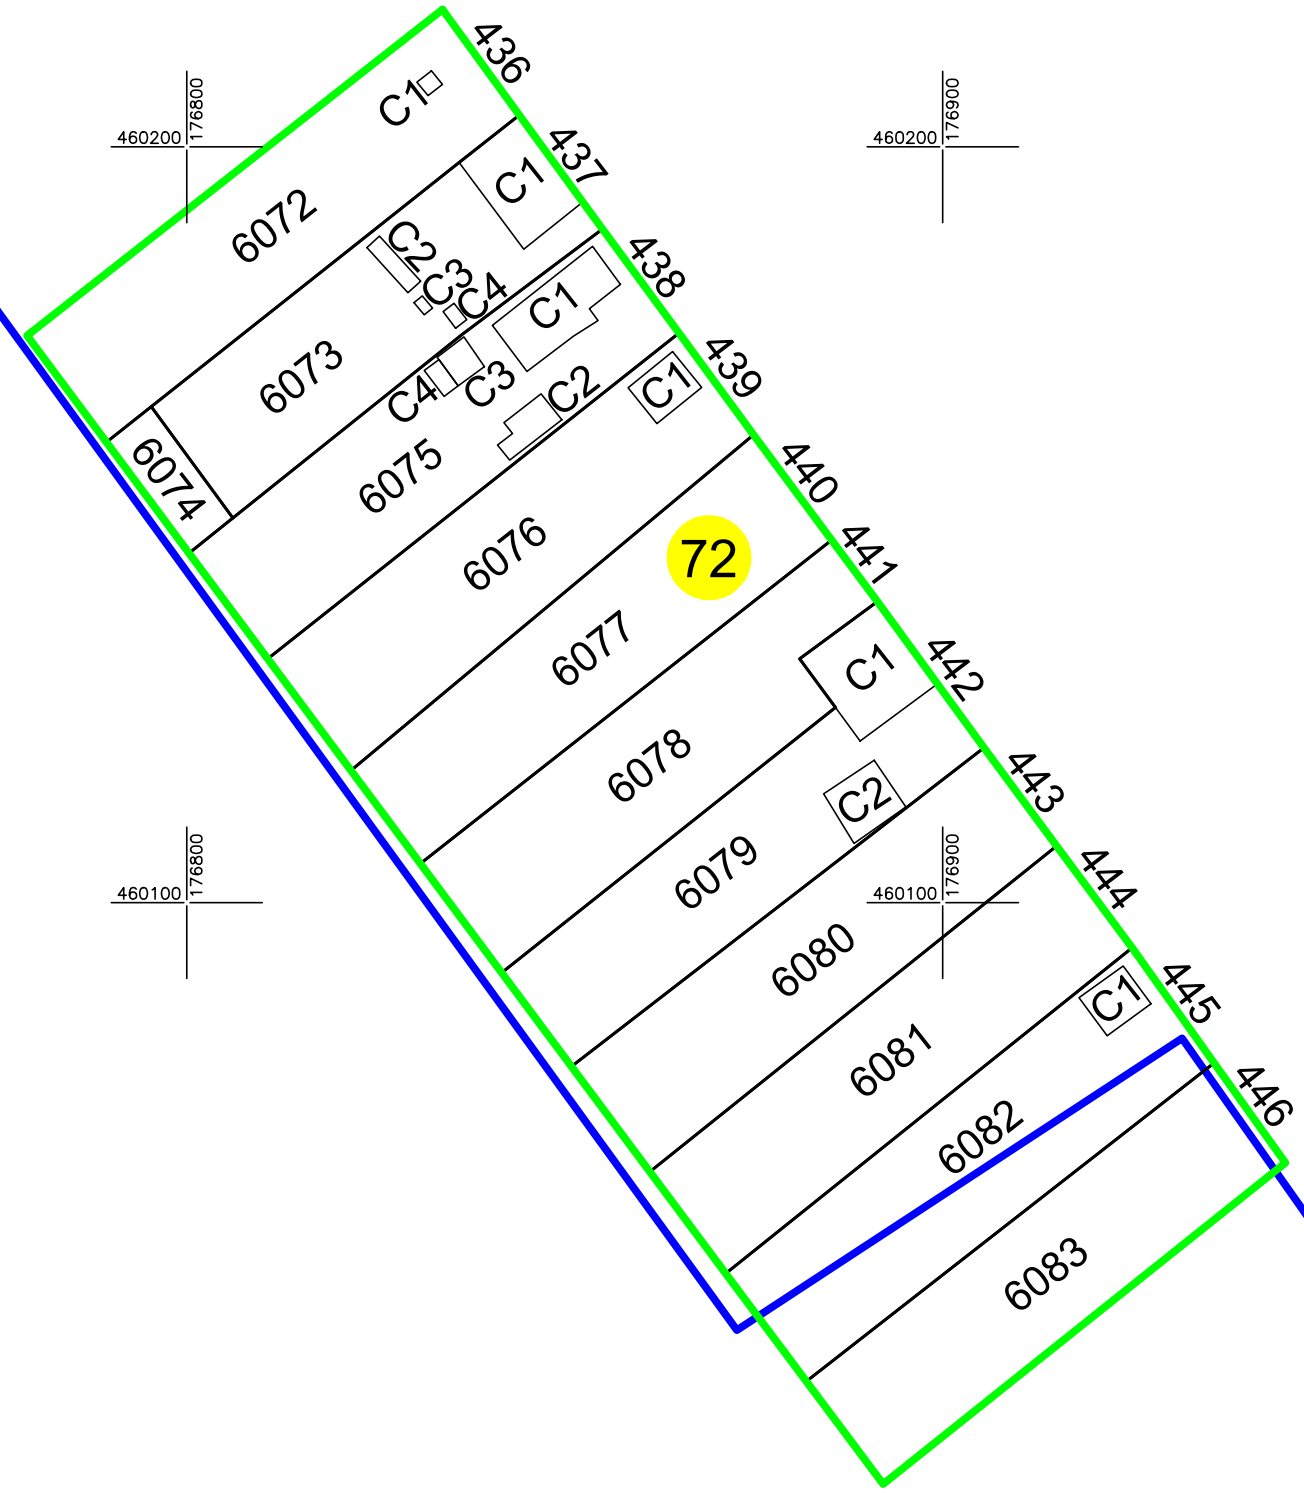

LEGENDA		
Numar Sector	72	
ID imobil	6078	
Limita sector		
Limita intravilan		
Limita imobil		
Limita constructie		
Nr. postal	441	
ID constructie	C1	

Executant: S.C. GLOBALCAD TM S.R.L.
CLASA III, Certificat de autorizare Seria RO-B-J,
nr. 1877/23.09.2020
BIRO LEVENTE
CATEGORIA D, Certificat de autorizare
Seria RO-B-F, nr. 3071/29.05.2025

Data: 2025

Spre Publicare

Schita de dispunere a sectoarelor cadastrale
Localitatea Iohanisfeld, Comuna Otelec

