


PLAN CADASTRAL


UAT Otelec, Județ Timiș, Sector 73

Sistem de proiectie STEREOGRAFIC 1970

Scara 1 : 1000

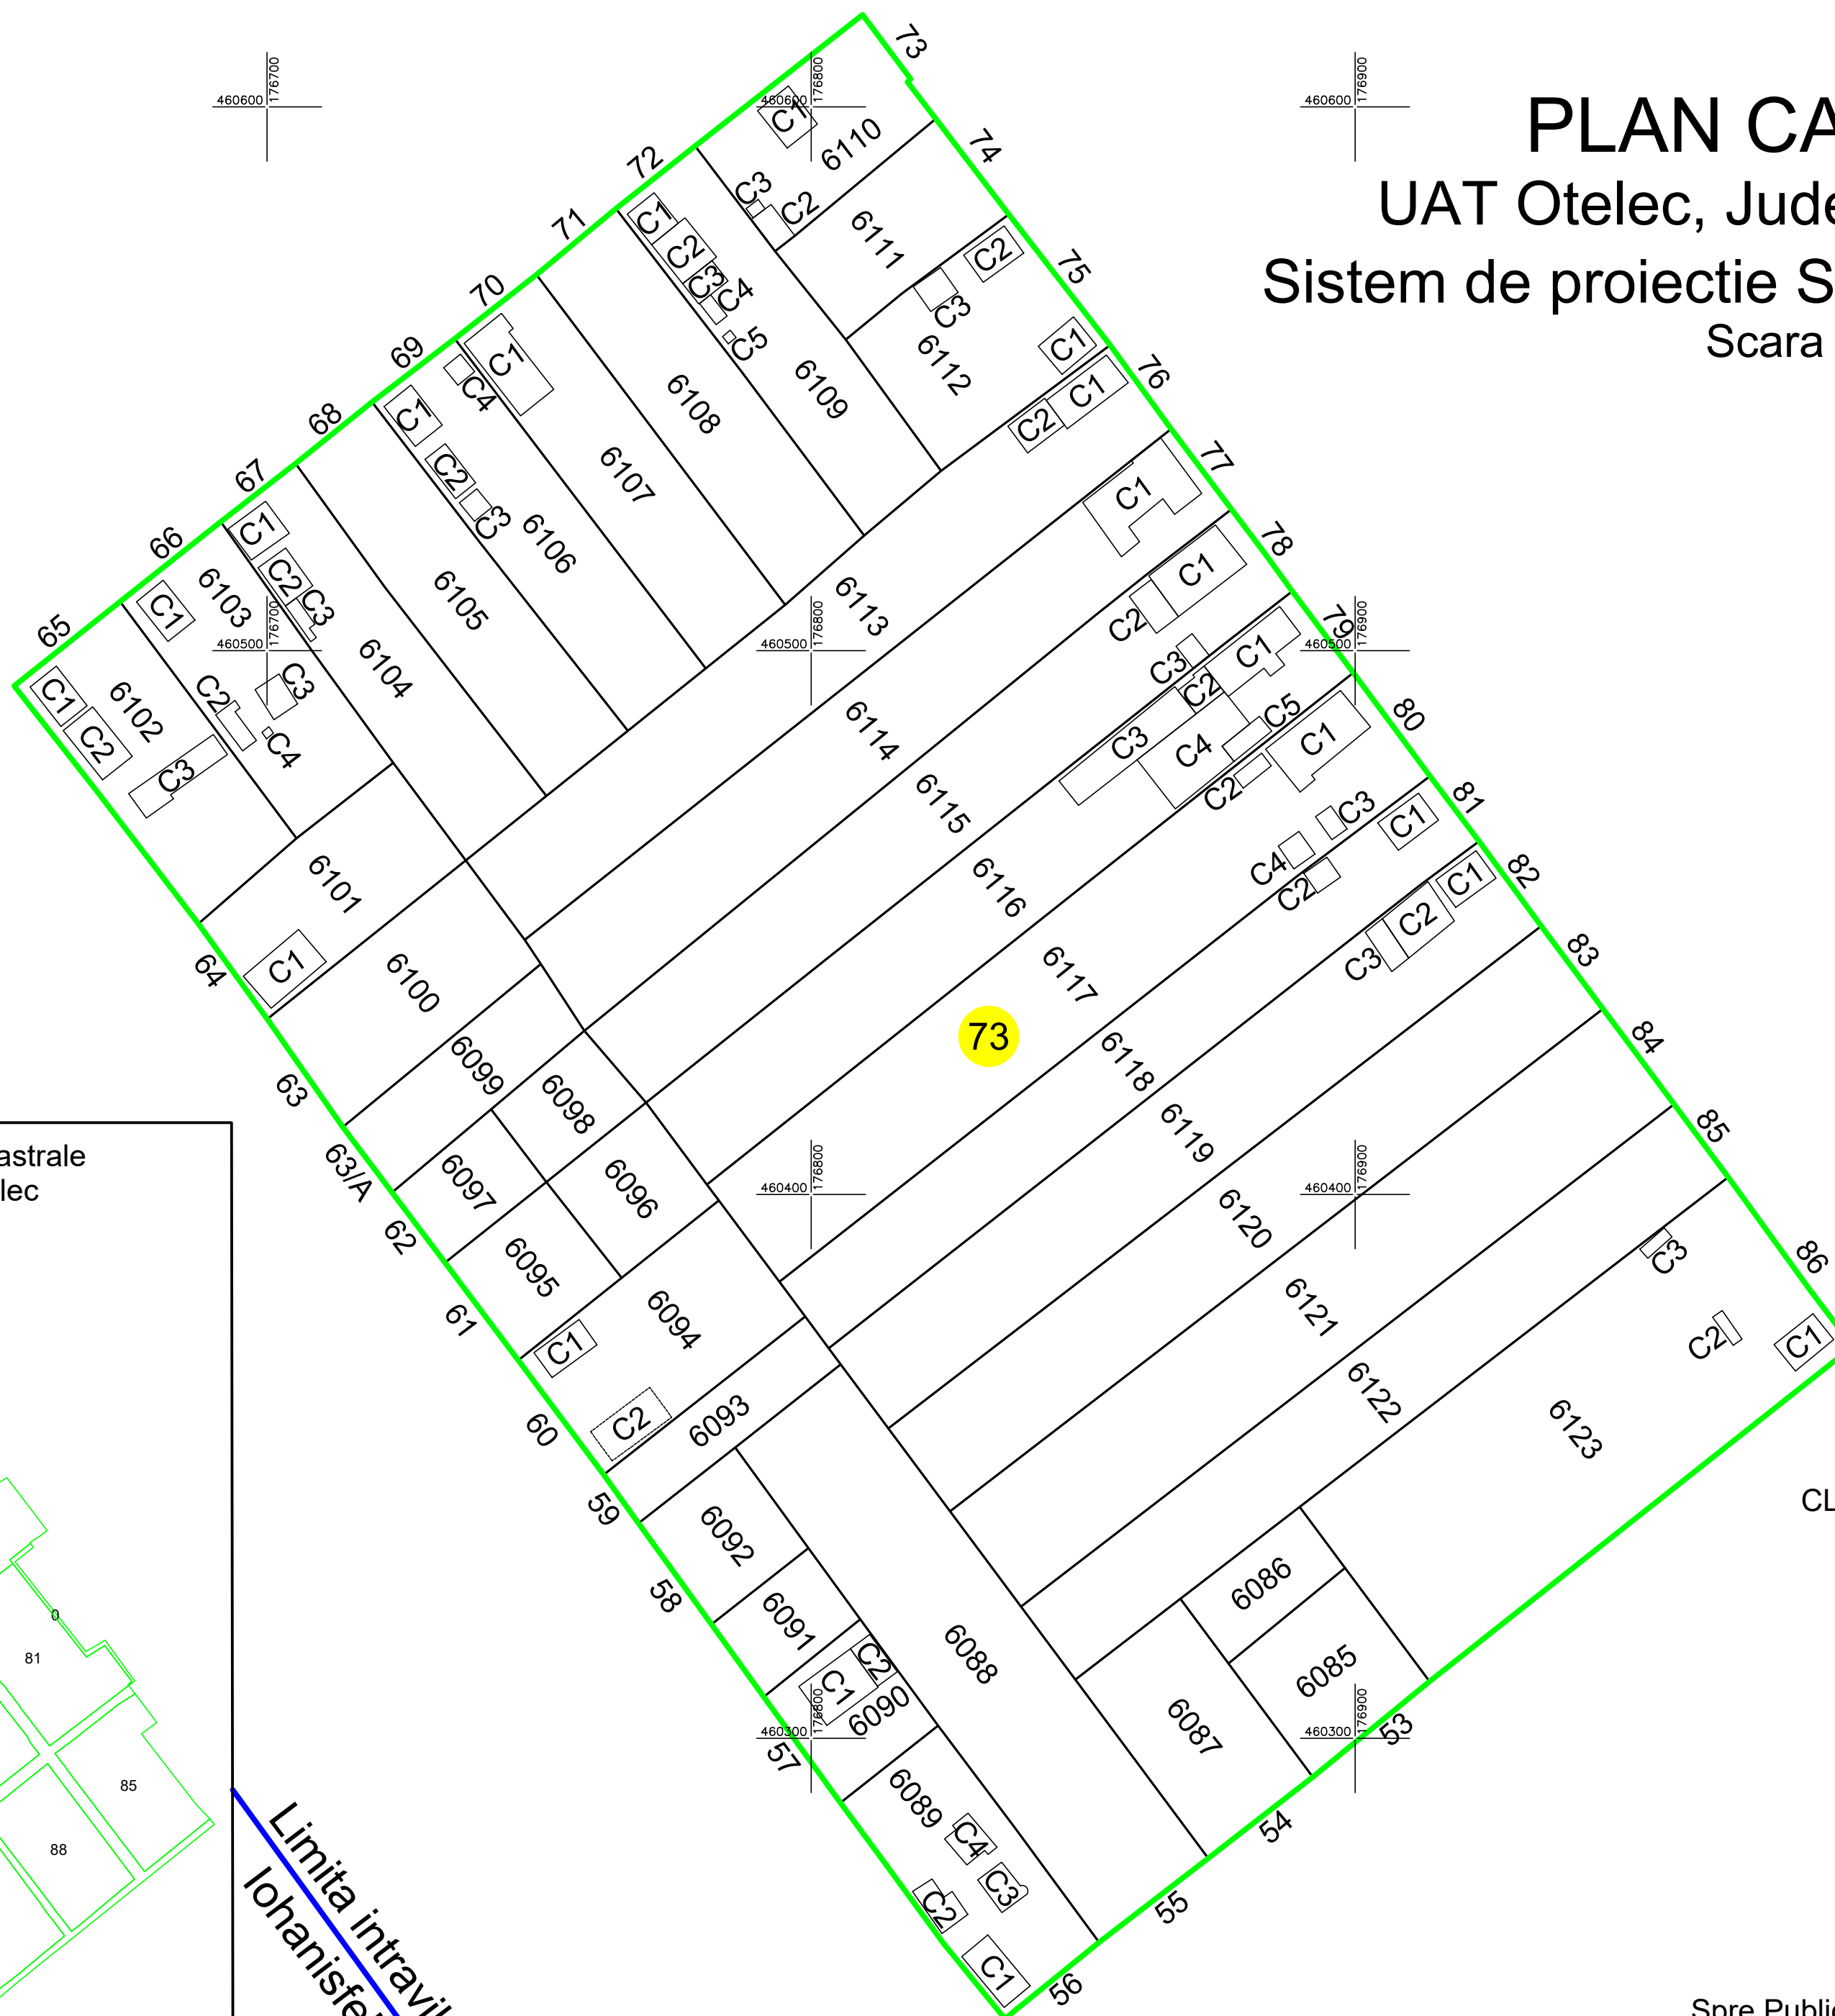

Schita de dispunere a sectoarelor cadastrale
Localitatea Iohanisfeld, Comuna Otelec

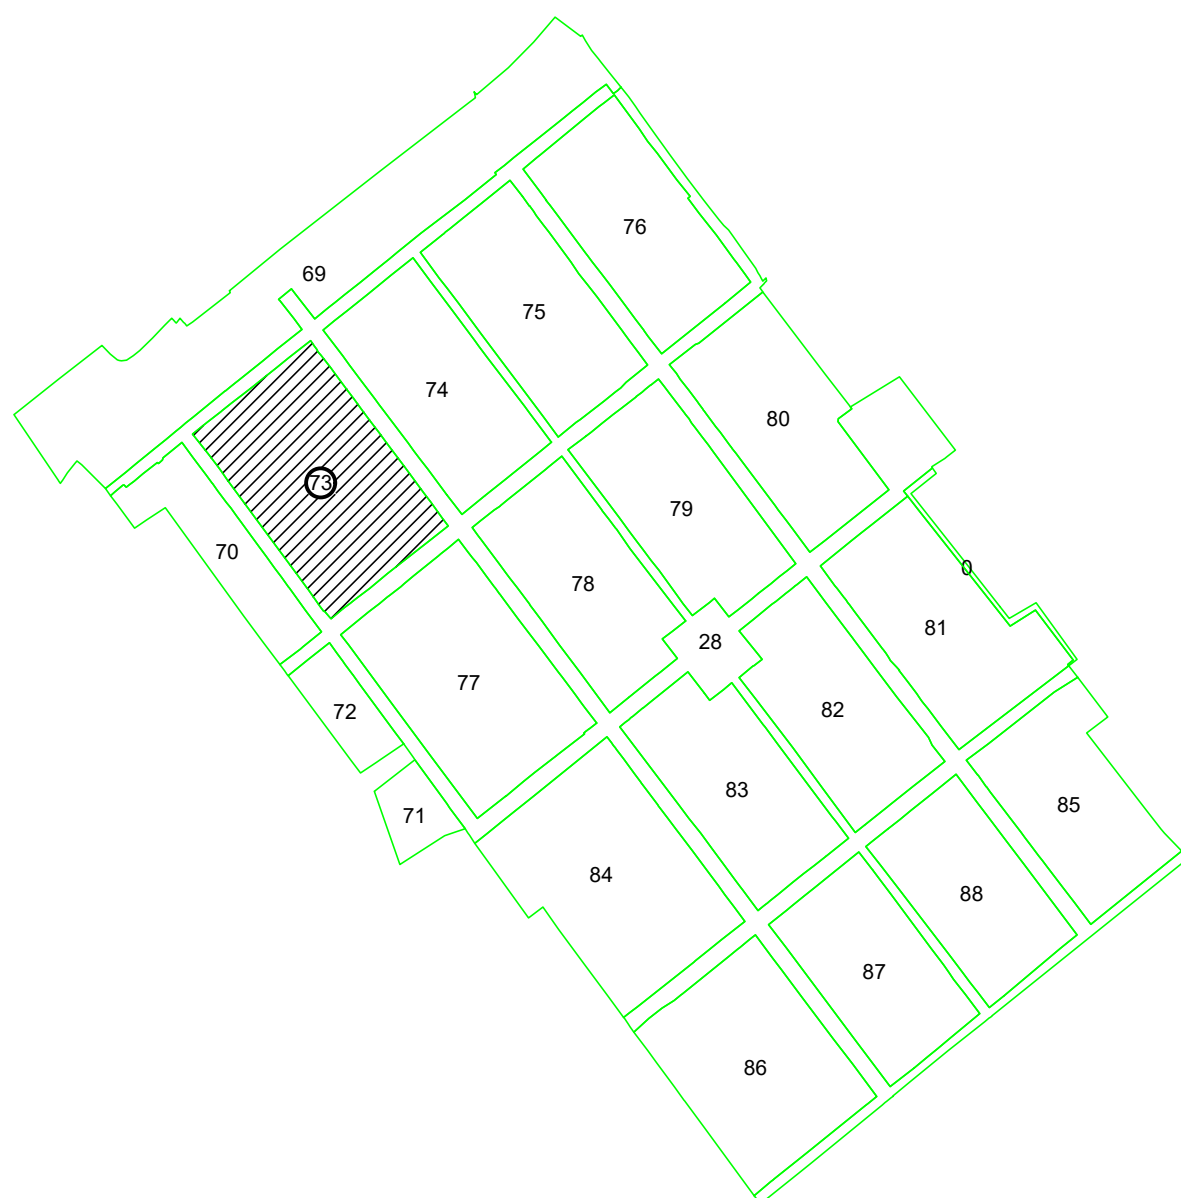

Limita intravilan
Iohanisfeld

LEGENDA	
Numar Sector	73
ID imobil	6121
Limita sector	
Limita intravilan	
Limita imobil	
Limita constructie	
Nr. postal	81
ID constructie	C1

Executant: S.C. GLOBALCAD TM S.R.L.
CLASA III, Certificat de autorizare Seria RO-B-J,
nr. 1877/23.09.2020
BIRO LEVENTE
CATEGORIA D, Certificat de autorizare
Seria RO-B-F, nr. 3071/29.05.2025

Data: 2025

Spre Publicare