




PLAN CADASTRAL
UAT PECIU NOU, JUDETUL TIMIS
SECTOR 70
 Scara 1:2000
 Sistem de proiectie: stereografic 1970
 Copie spre publicare
 Plansa 2/3

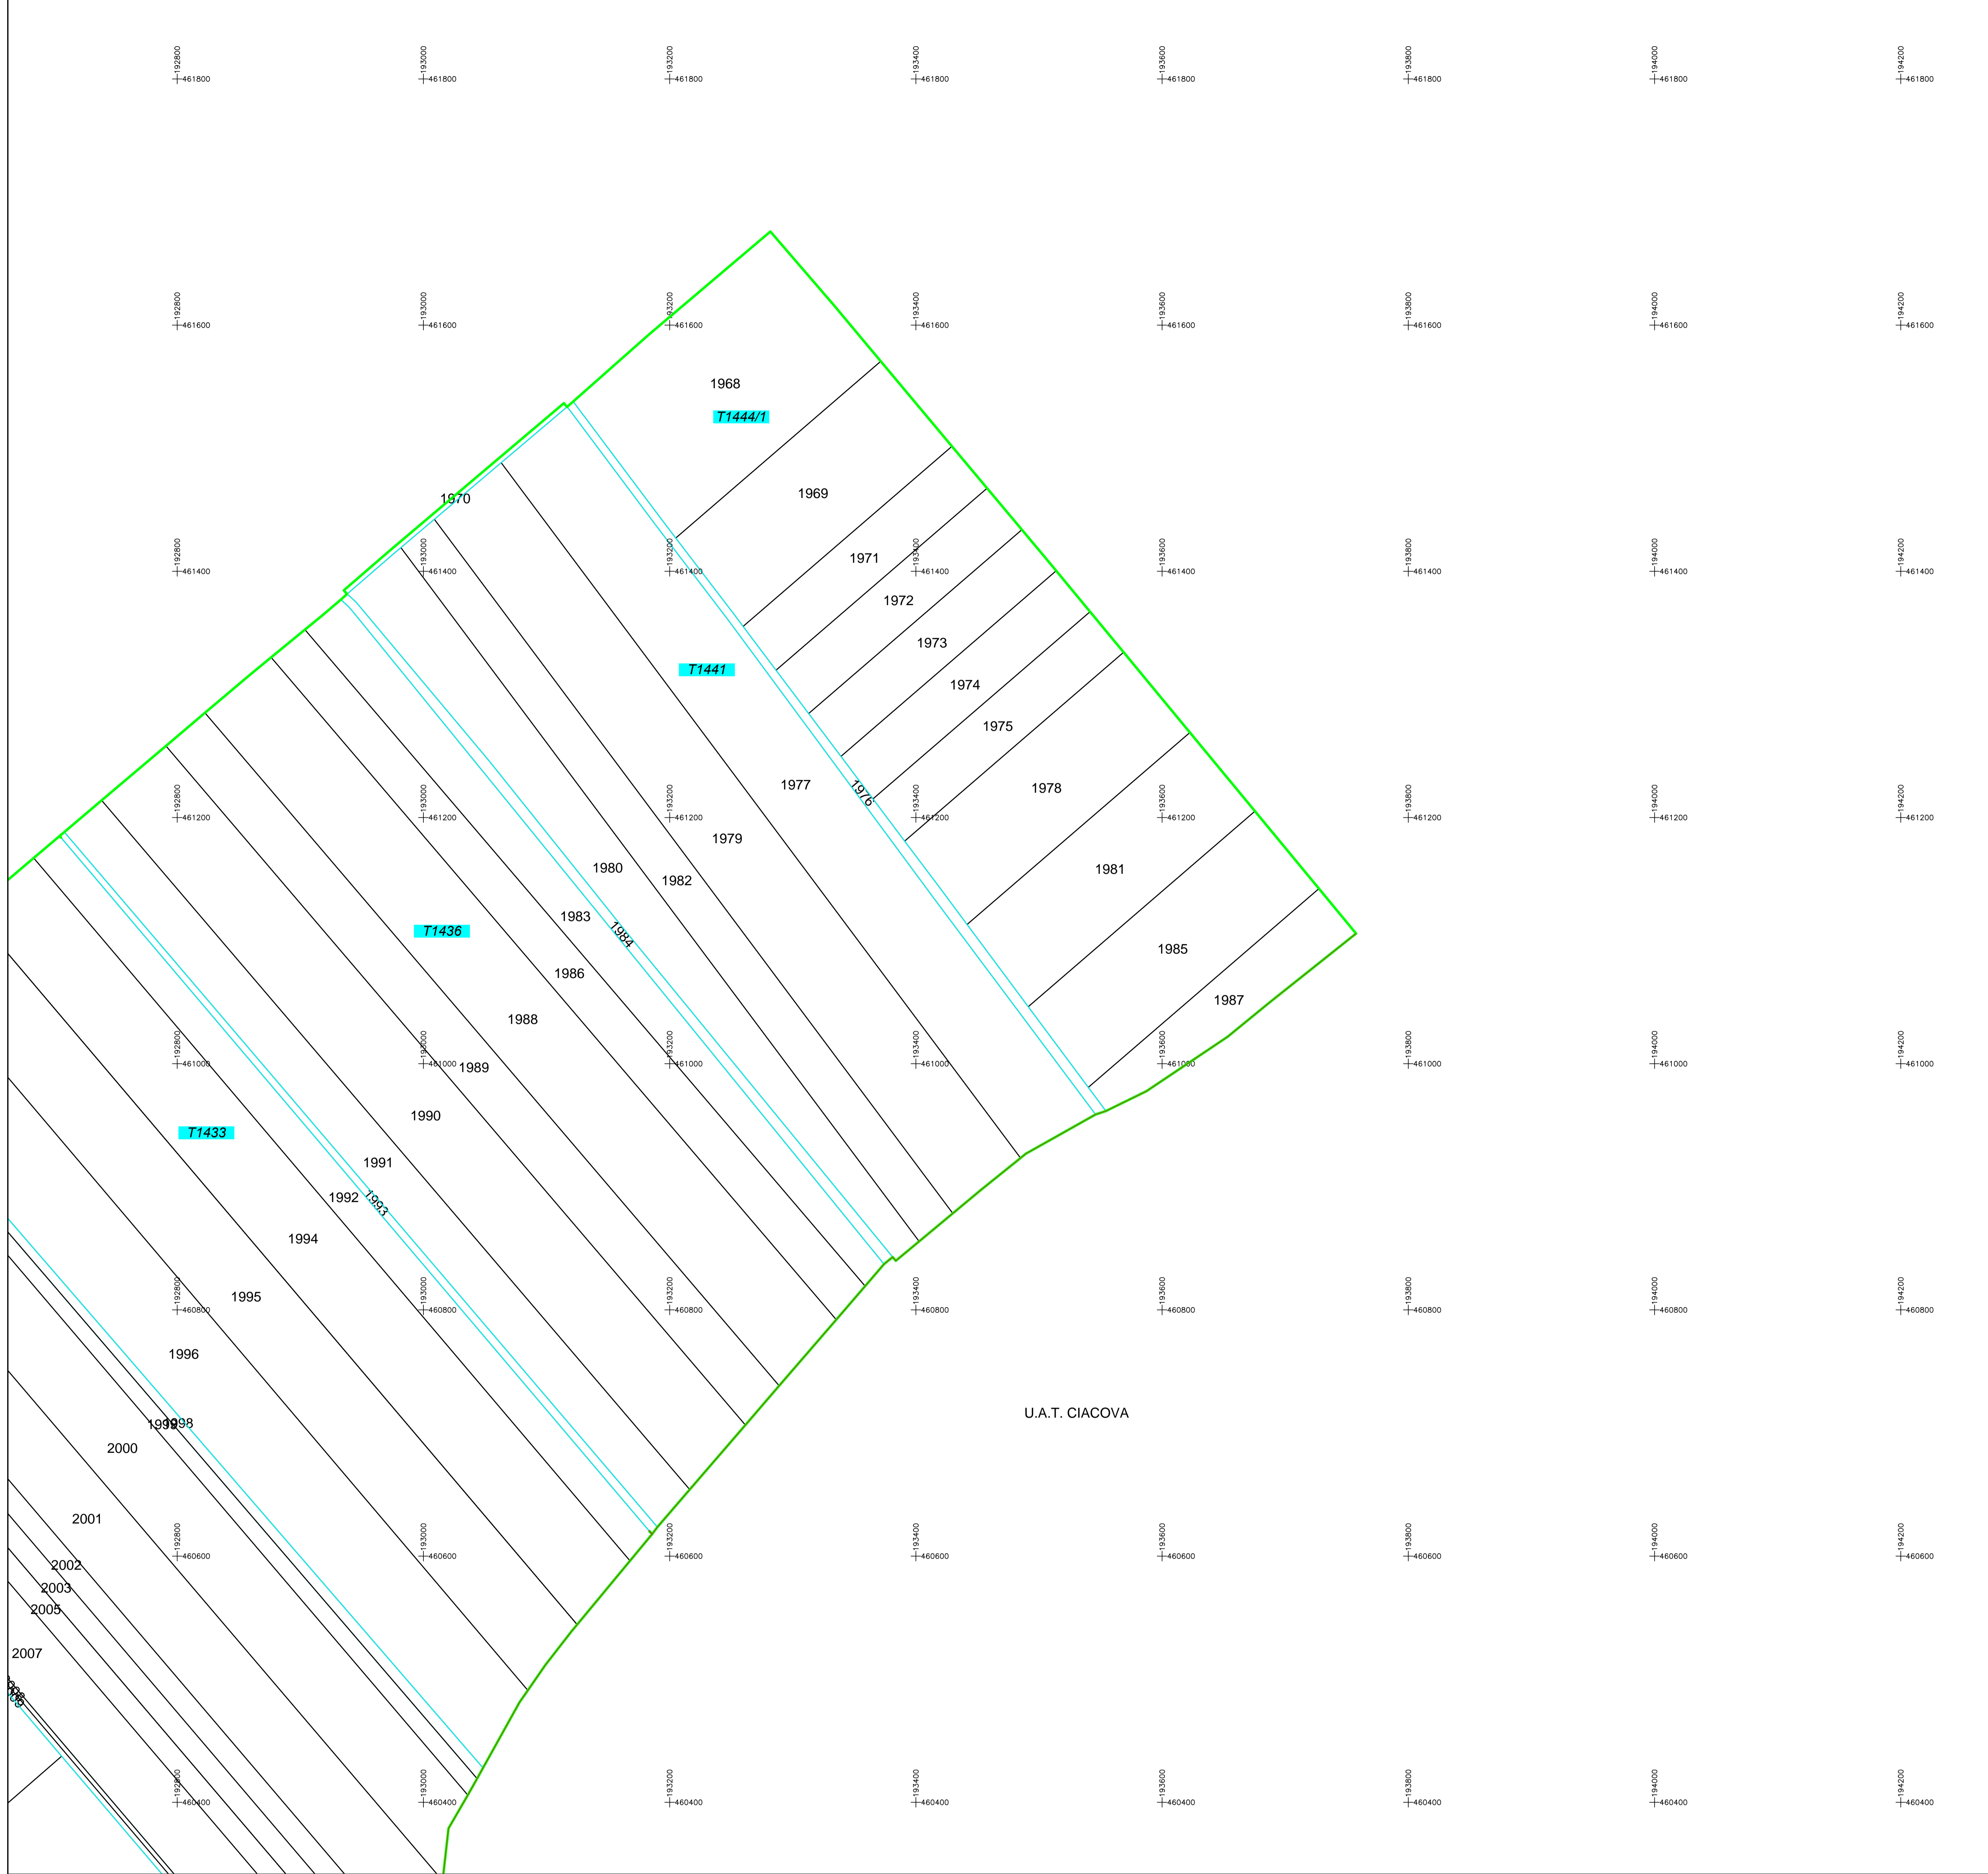

SCHITA CU DISPUNEREA SECTOARELOR CADASTRALE
U.A.T. PECIU NOU, JUDETUL TIMIS

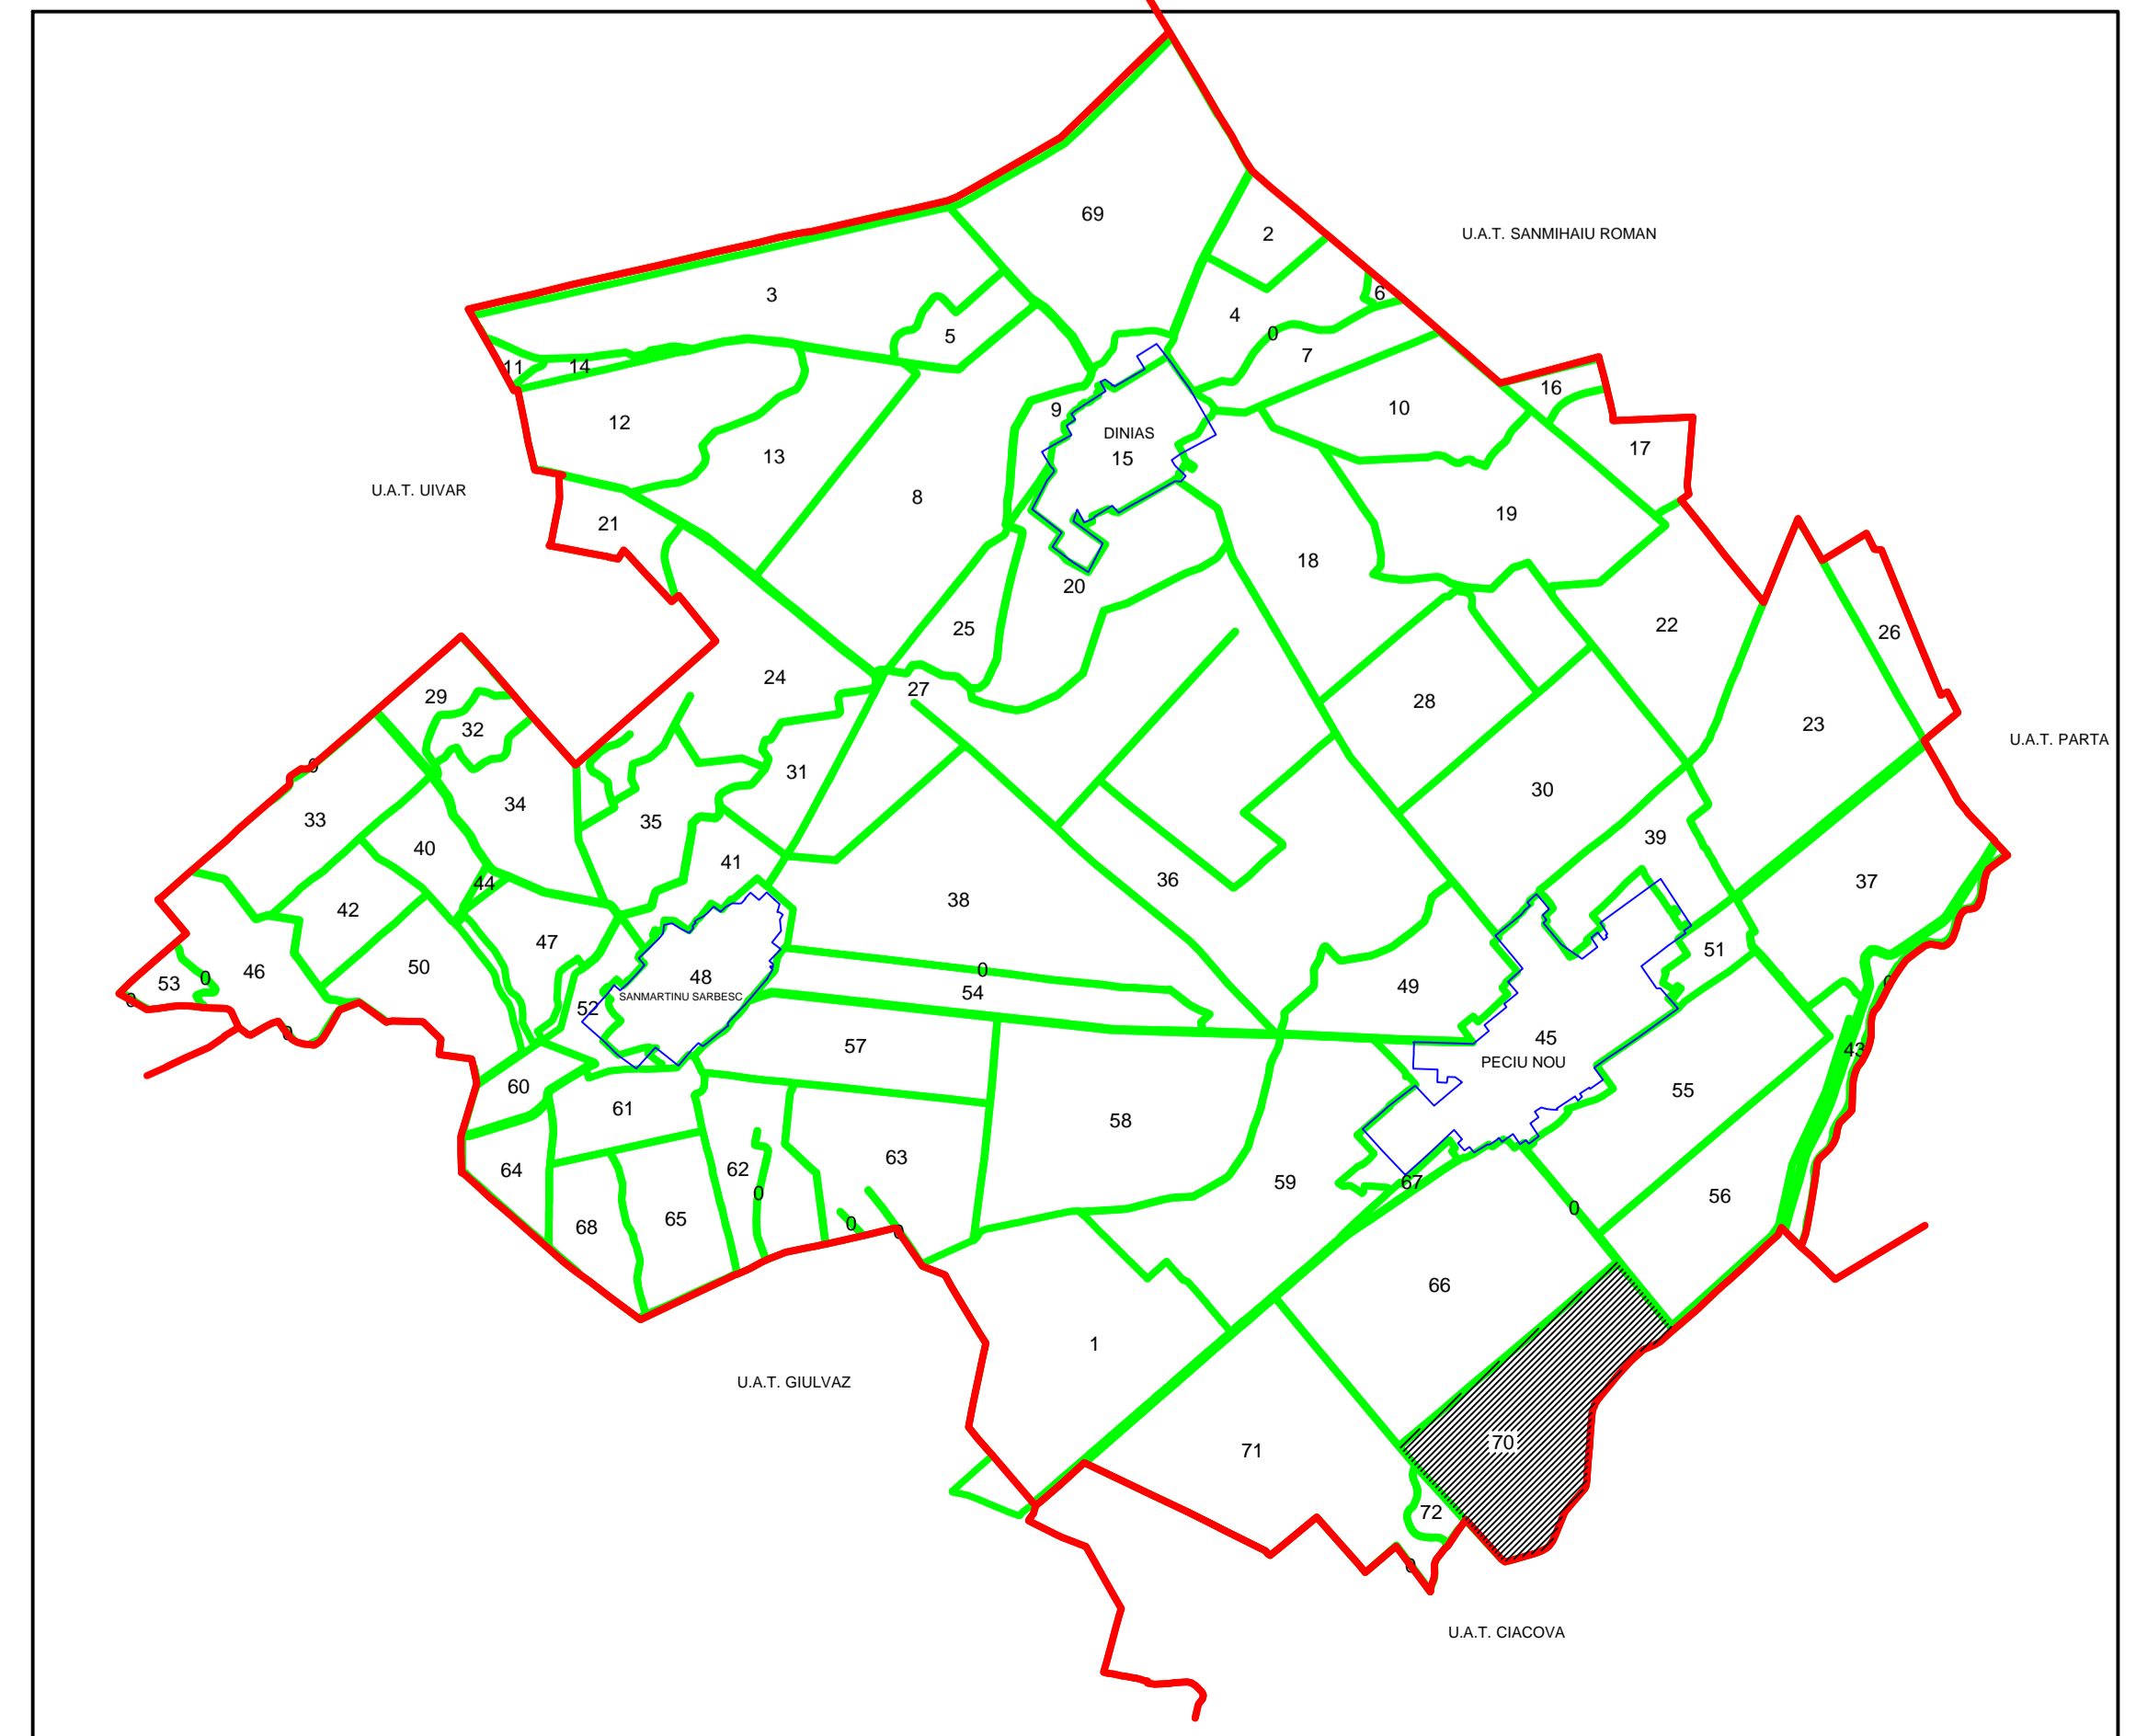

SCHITA CU DISPUNEREA
PLANSELOR U.A.T PECIU NOU
JUDETUL TIMIS

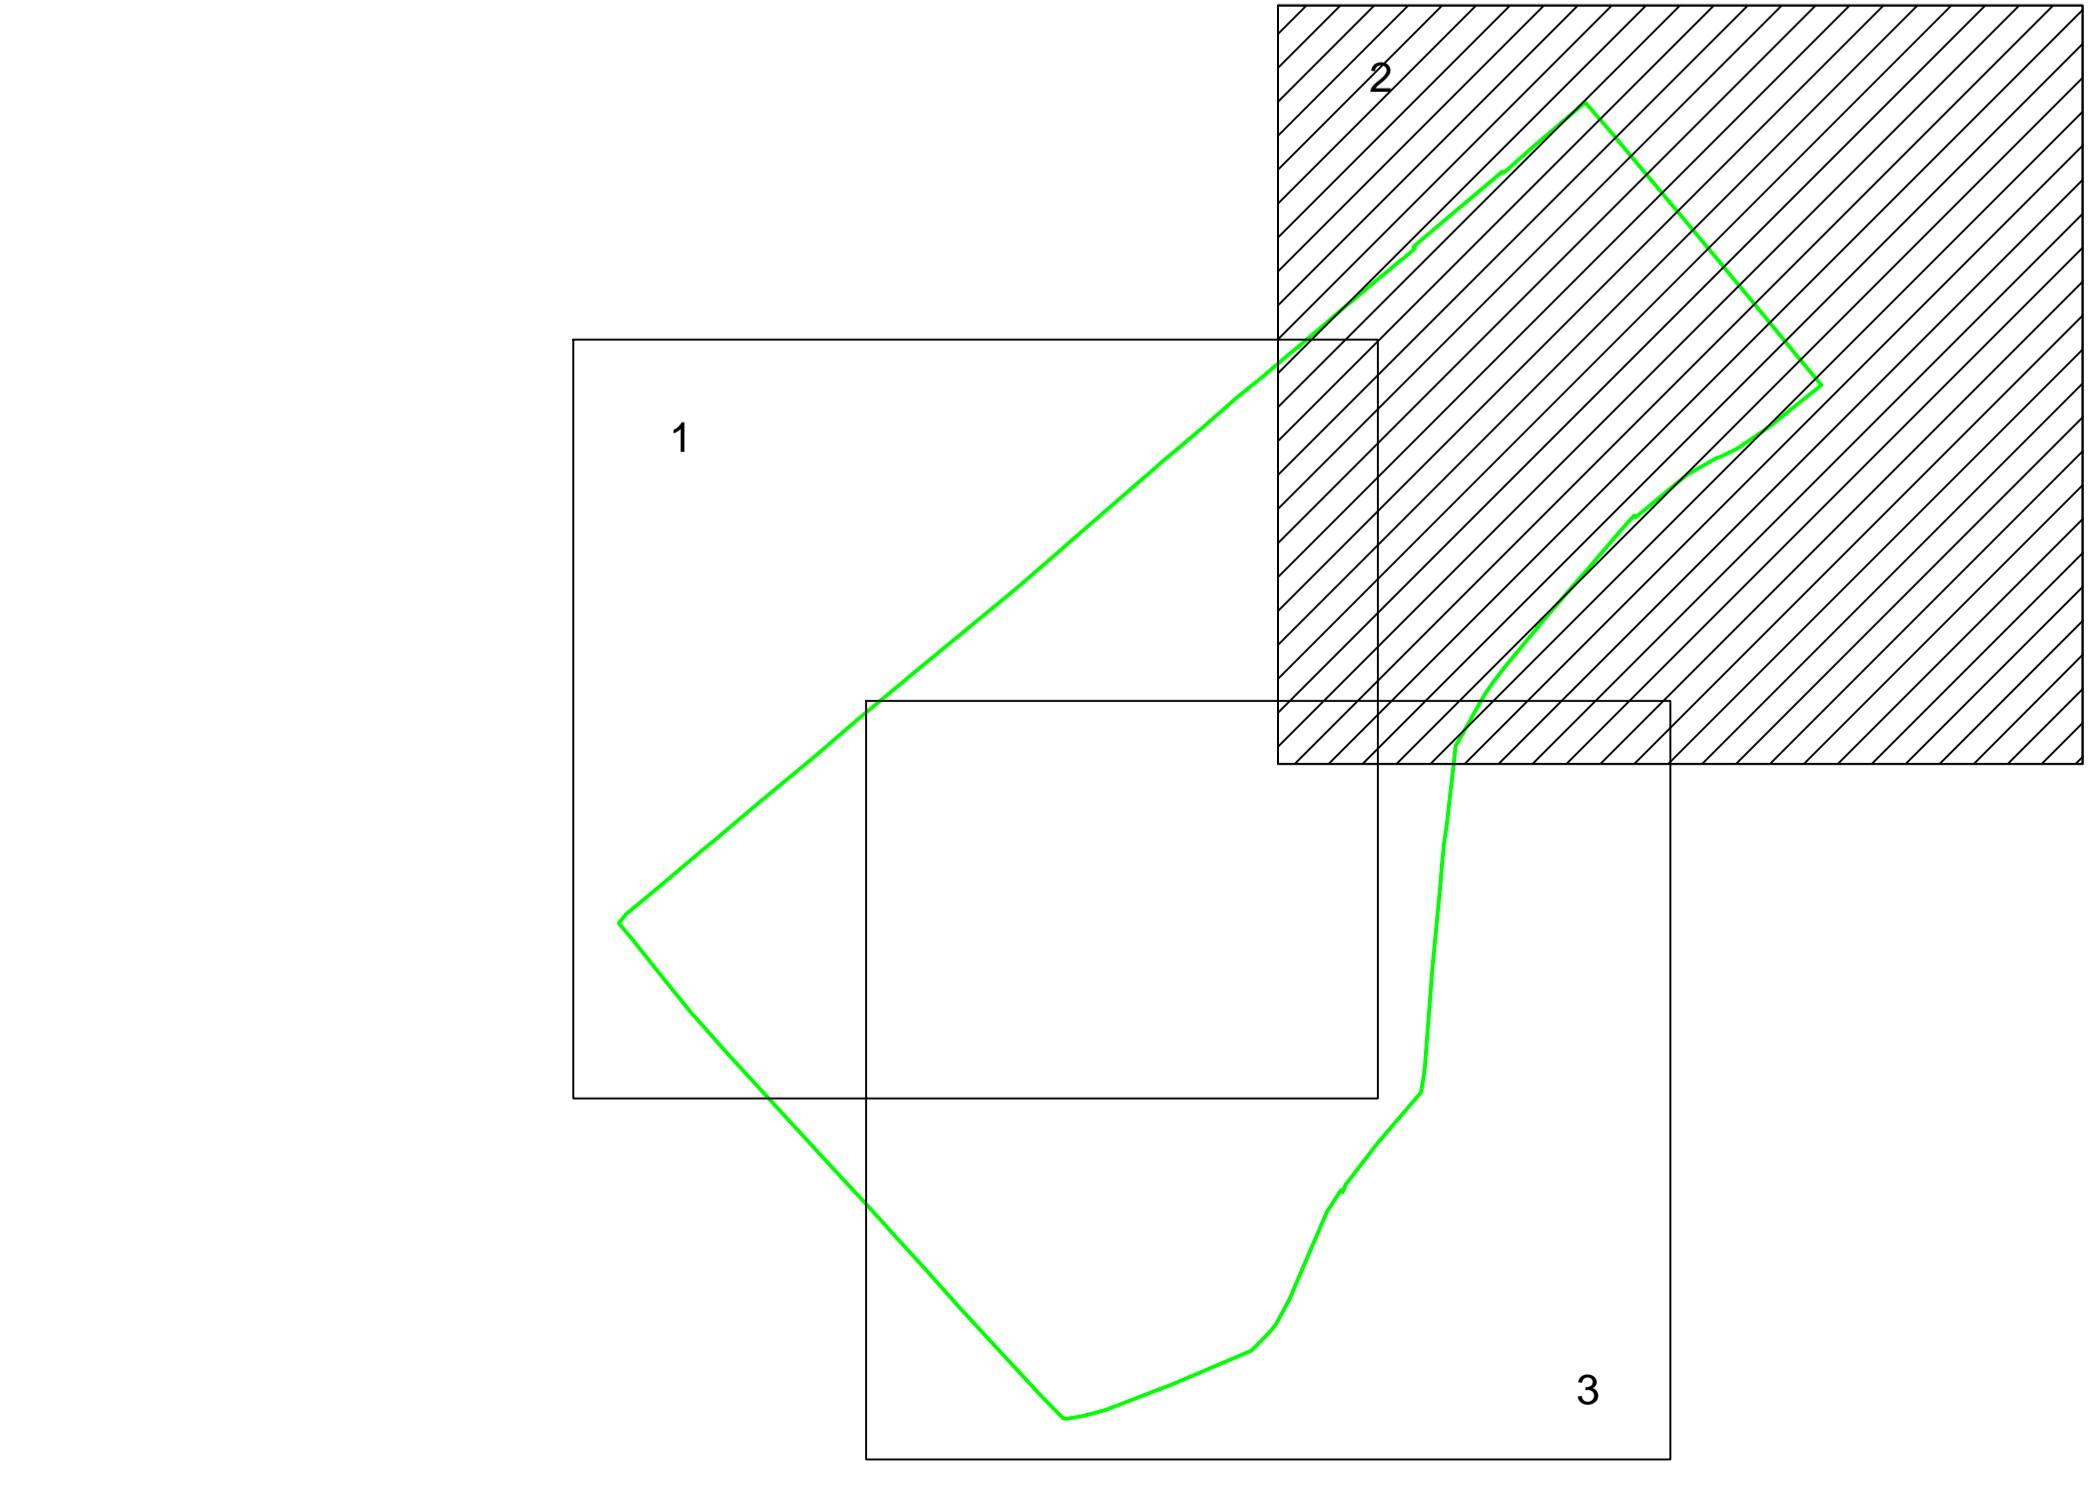

LEGENDA

Numar Sector	70
ID imobil	15
Limita sector	
Limita imobil	
Limita UAT	
Limita intravilan	
Limita tarla	

VIZAT,
 Presedinte Comisie (Nume, prenume si semnatura)

S.C. CONCRET CAD S.R.L.
 Seria RO-B-J Nr.205221.07.2021
 Data:16.11.2023

Data