

PLAN CADASTRAL

UAT PECIU NOU, JUDETUL TIMIS


SECTOR 38

Scara 1:2000


Sistem de proiectie: stereografic 1970

Copie spre publicare


Plansa 3/4

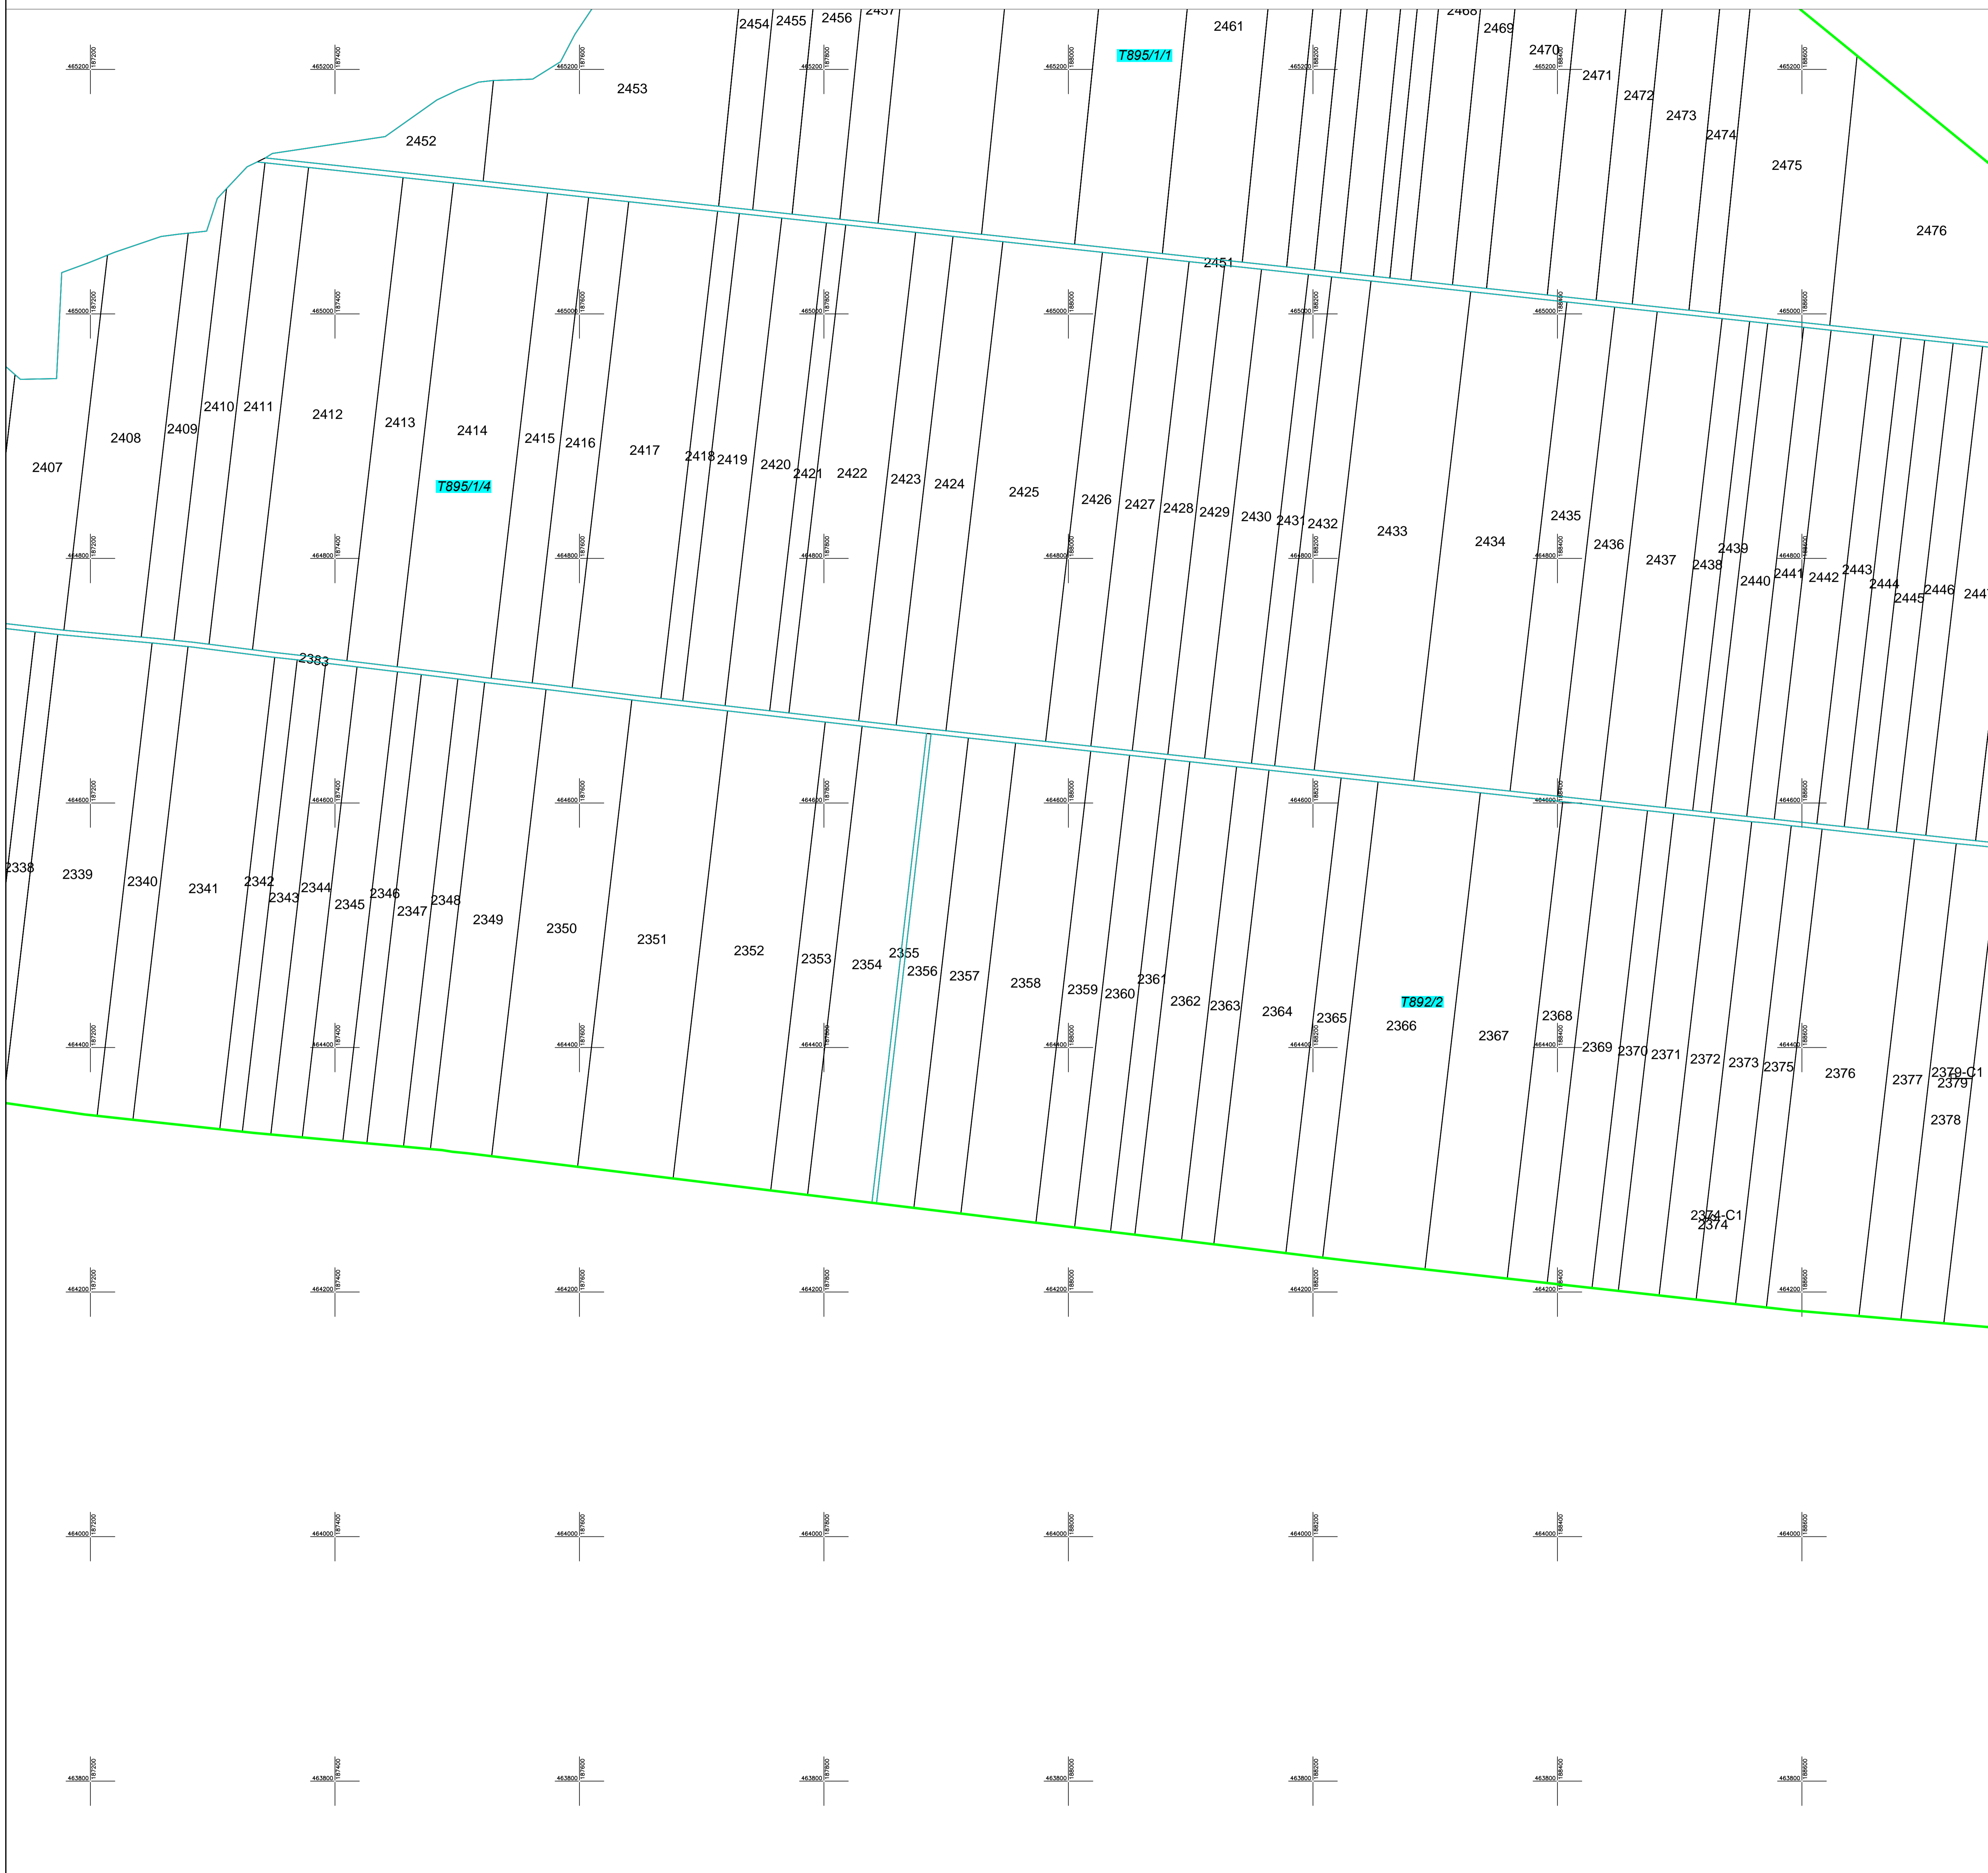

SCHITA CU DISPUNEREA SECTOARELOR CADASTRALE
U.A.T. PECIU NOU, JUDETUL TIMIS

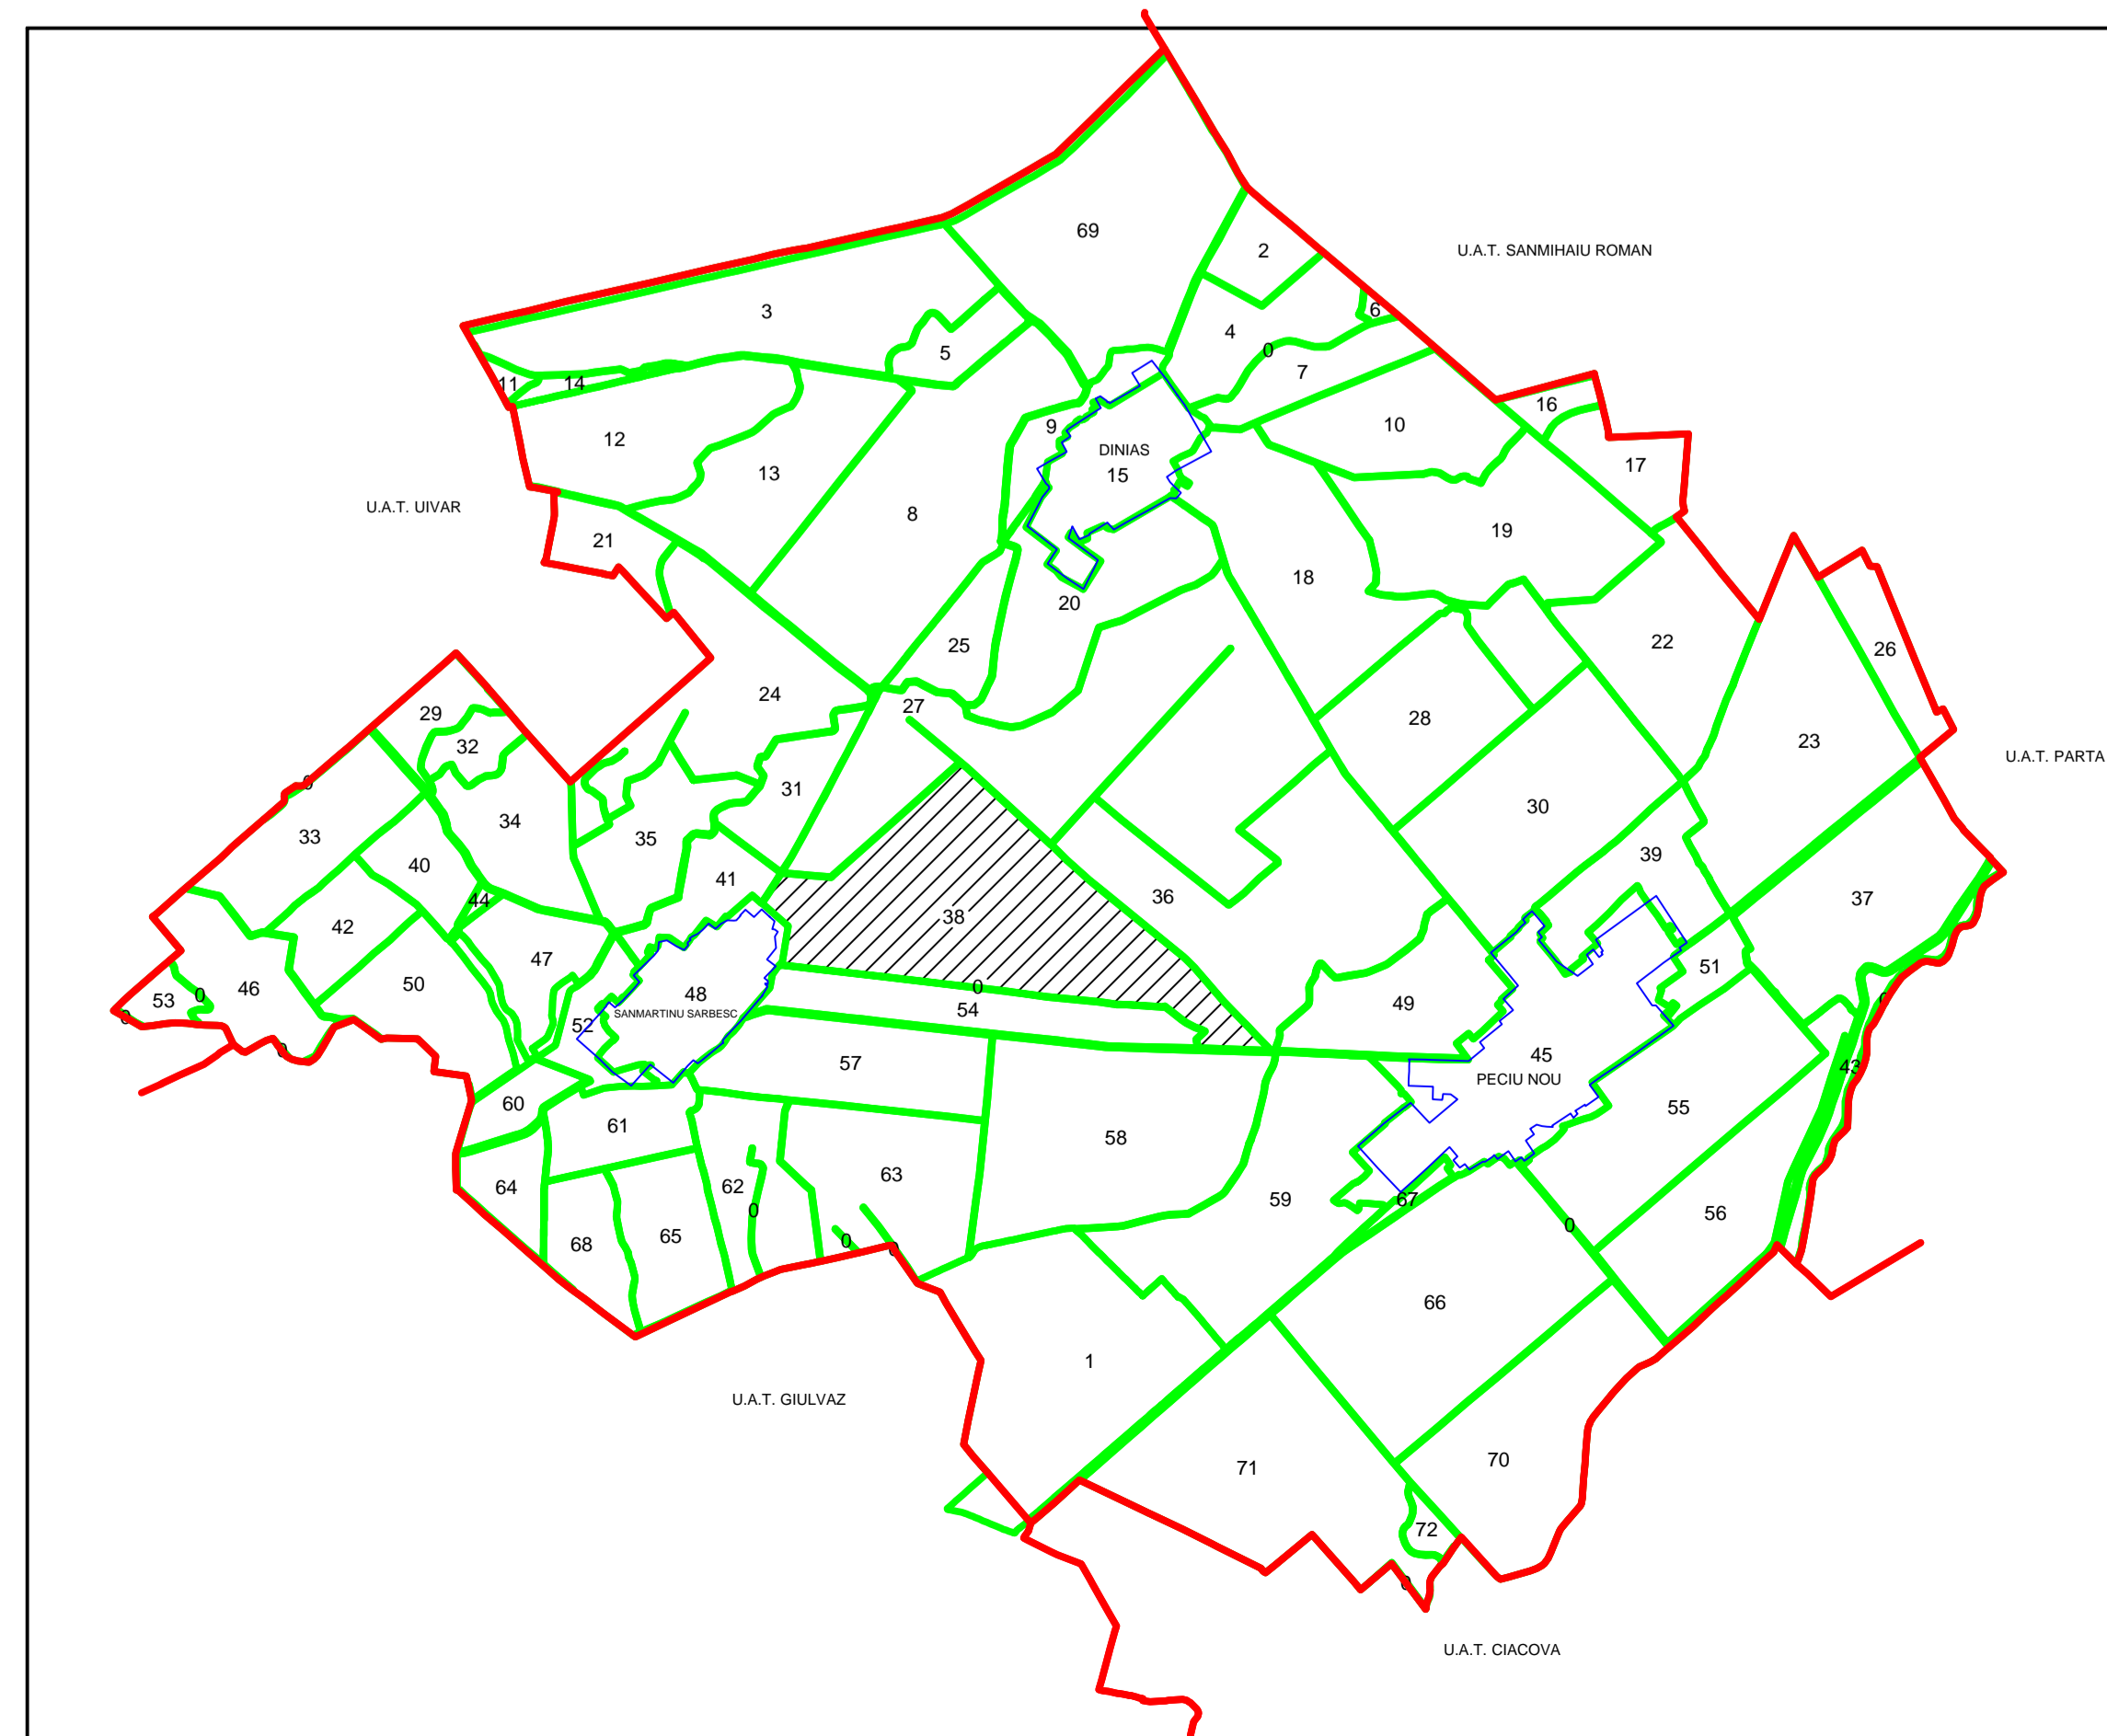

SCHITA CU DISPUNEREA
PLANSELOR U.A.T. PECIU NOU
JUDETUL TIMIS

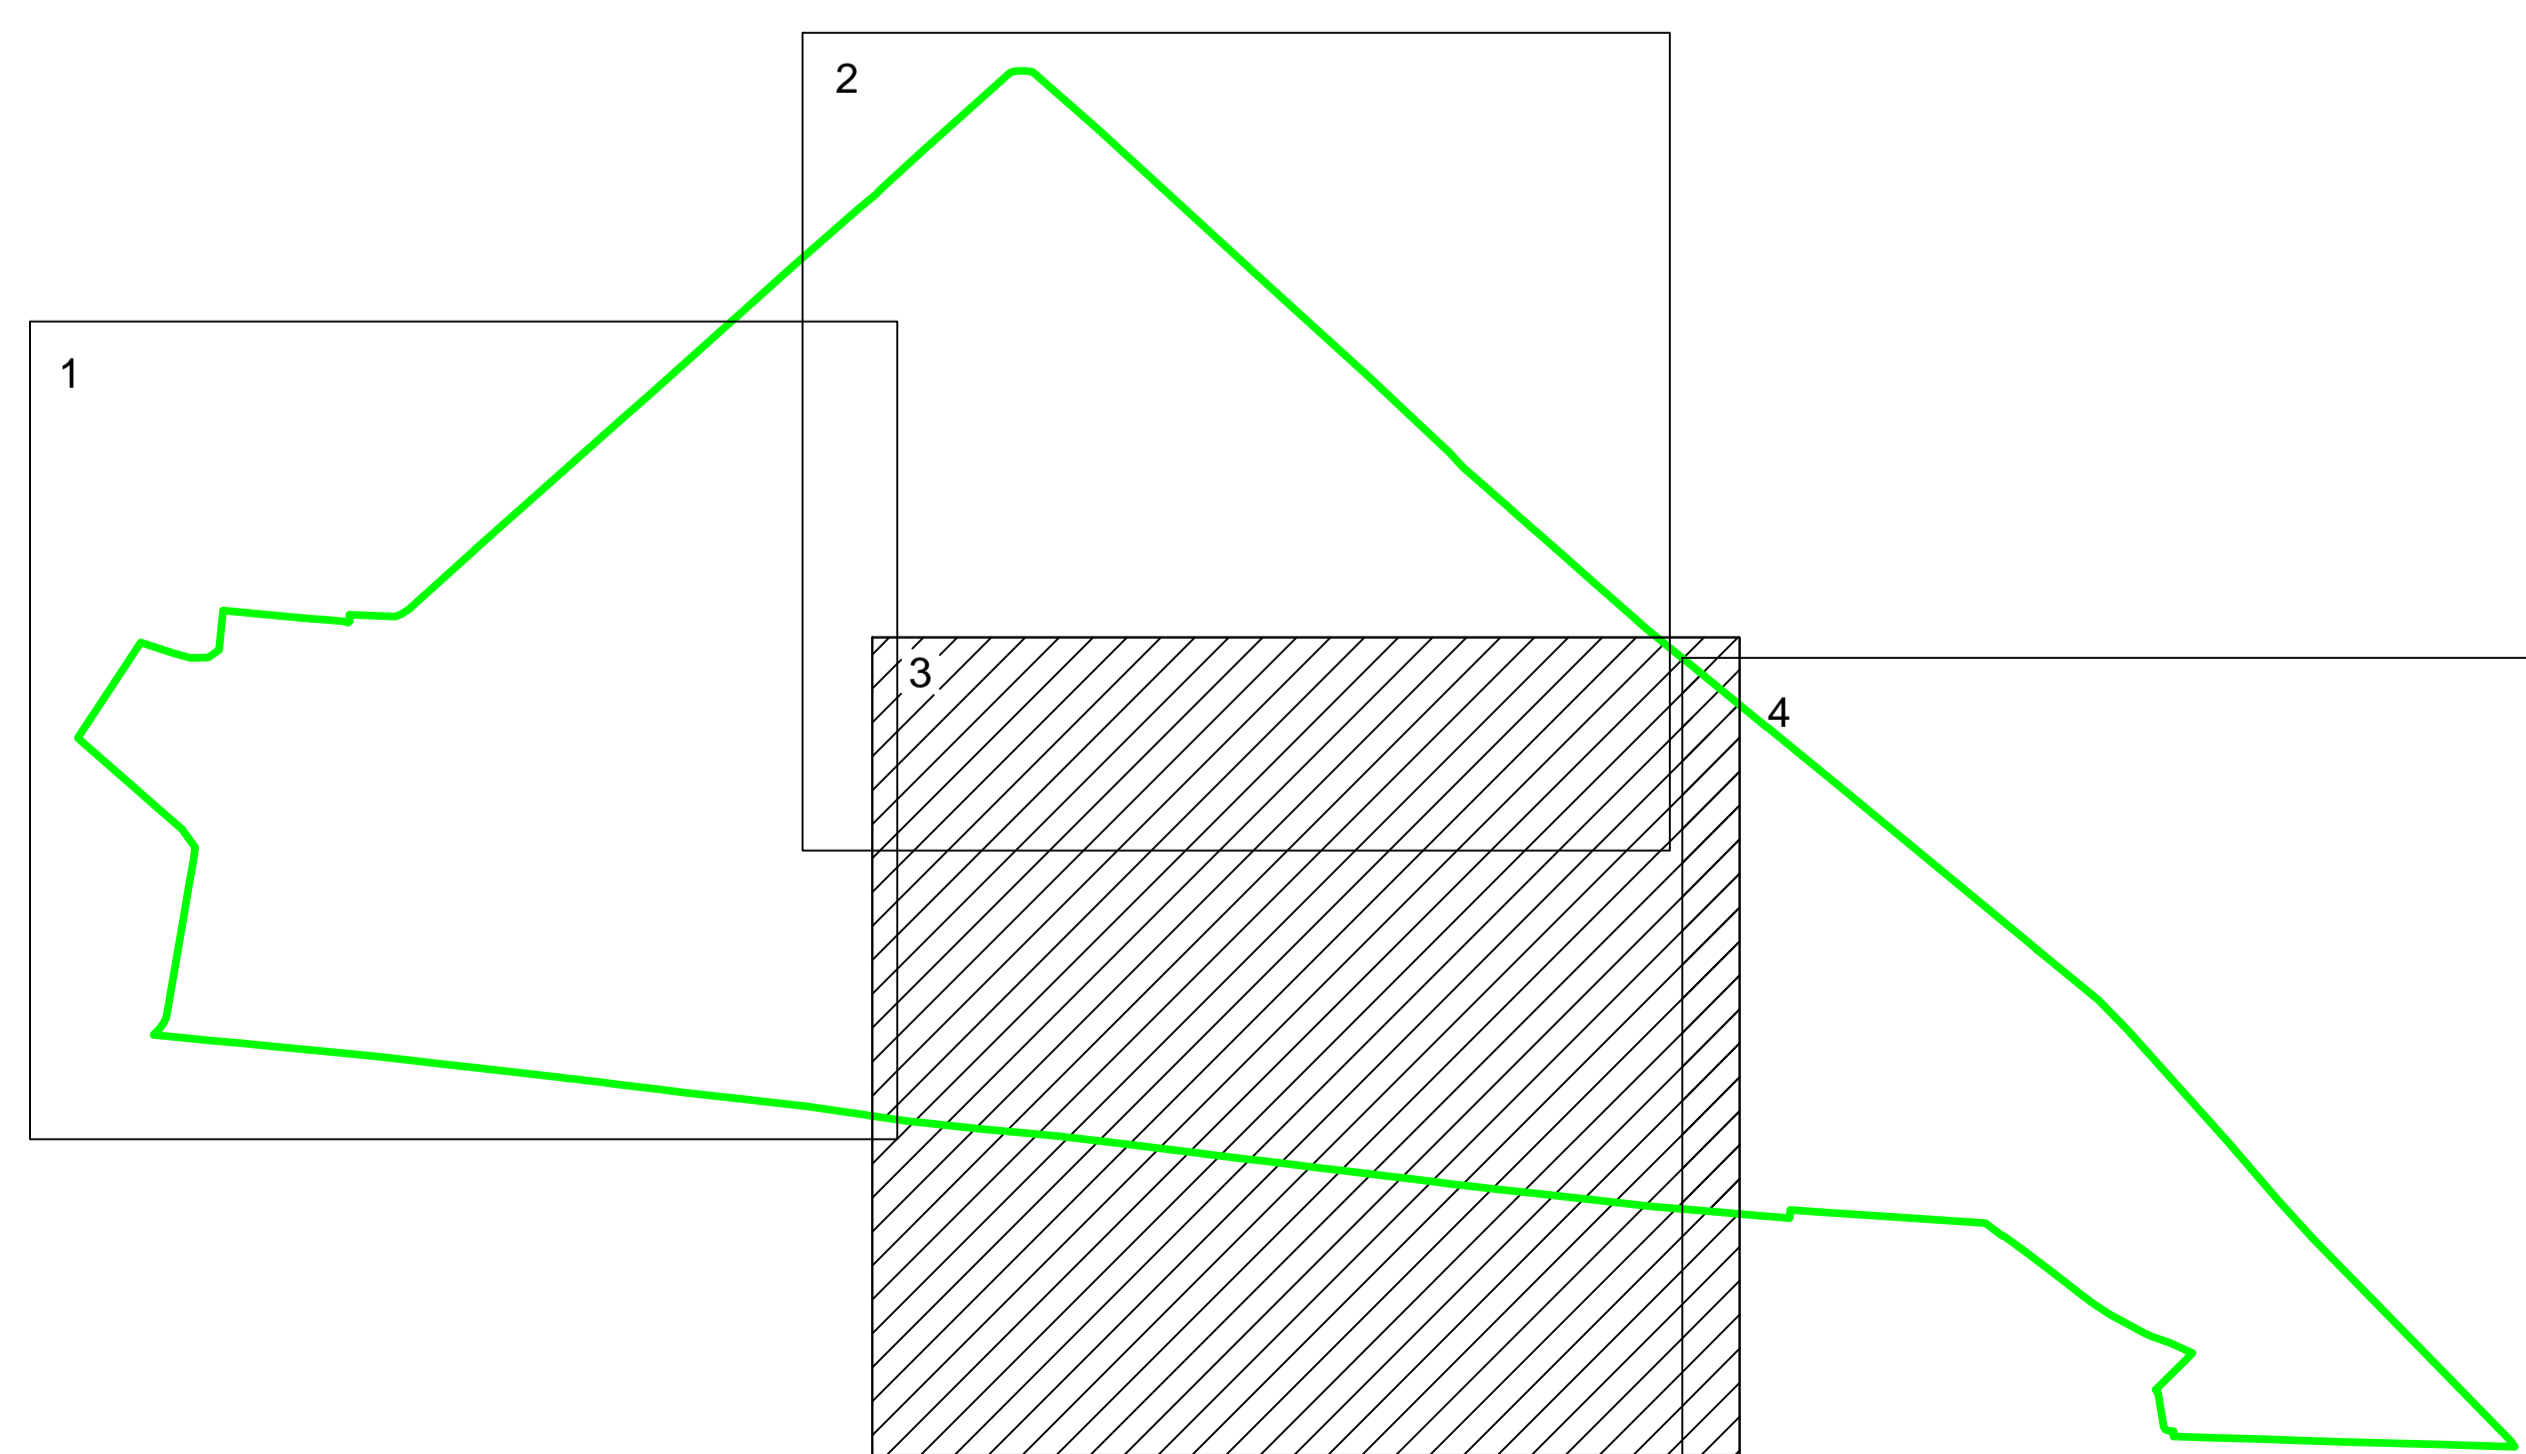

LEGENDA

Numar Sector	3
ID imobil	15
Limita sector	
Limita imobil	
Limita UAT	
Limita intravilan	
Limita tarla	

VIZAT,
Presedinte Comisie (Nume, prenume si semnatura)

S.C. CONCRET CAD S.R.L.
Seria RO-B-J Nr.205221.07.2021
Data:16.11.2023

Data
Stampila