


PLAN CADASTRAL  
 UAT PECIU NOU, JUDETUL TIMIS  
 SECTOR 62

Scara 1:2000  
 Sistem de proiectie: stereografic 1970  
 Copie spre publicare

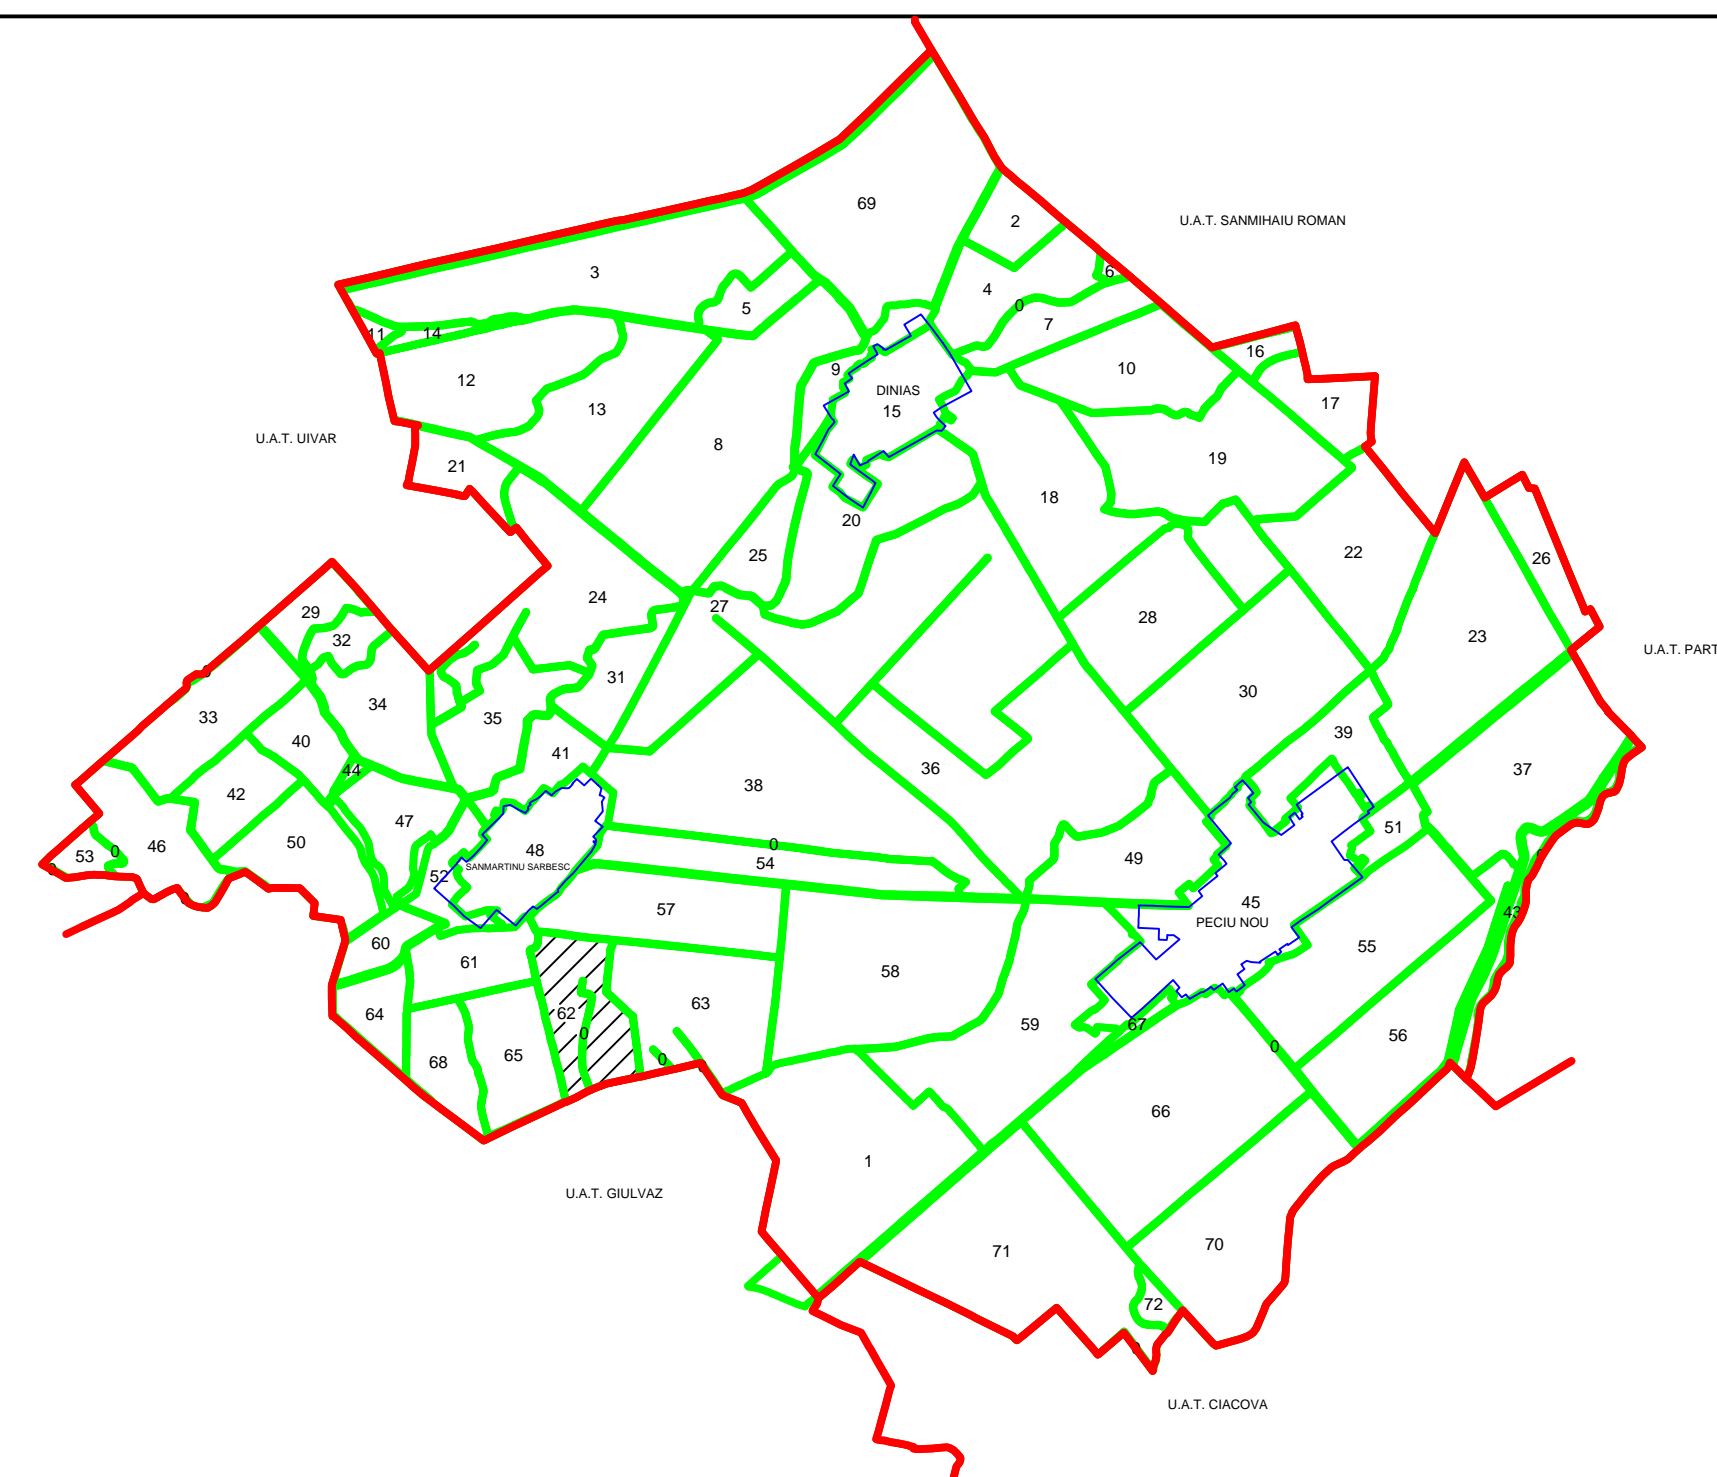

SCHITA CU DISPUNEREA SECTOARELOR CADASTRALE  
 U.A.T. PECIU NOU, JUDETUL TIMIS

VIZAT,  
 Presedinte Comisie (Nume, prenume si semnatura)  
 .....

S.C. CONCRET CAD S.R.L.  
 Seria RO-B-J Nr. 2052/21.07.2021  
 Data: 16.11.2023

Data .....

LEGENDA

Numar Sector	62
ID imobil	15
Limita sector	
Limita imobil	
Limita UAT	
Limita intravilan	
Limita tarla	