



PLAN CADASTRAL
UAT PECIU NOU, JUDETUL TIMIS
SECTOR 66
 Scara 1:2000
 Sistem de proiectie: stereografic 1970
 Copie spre publicare
 Plansa 1/4

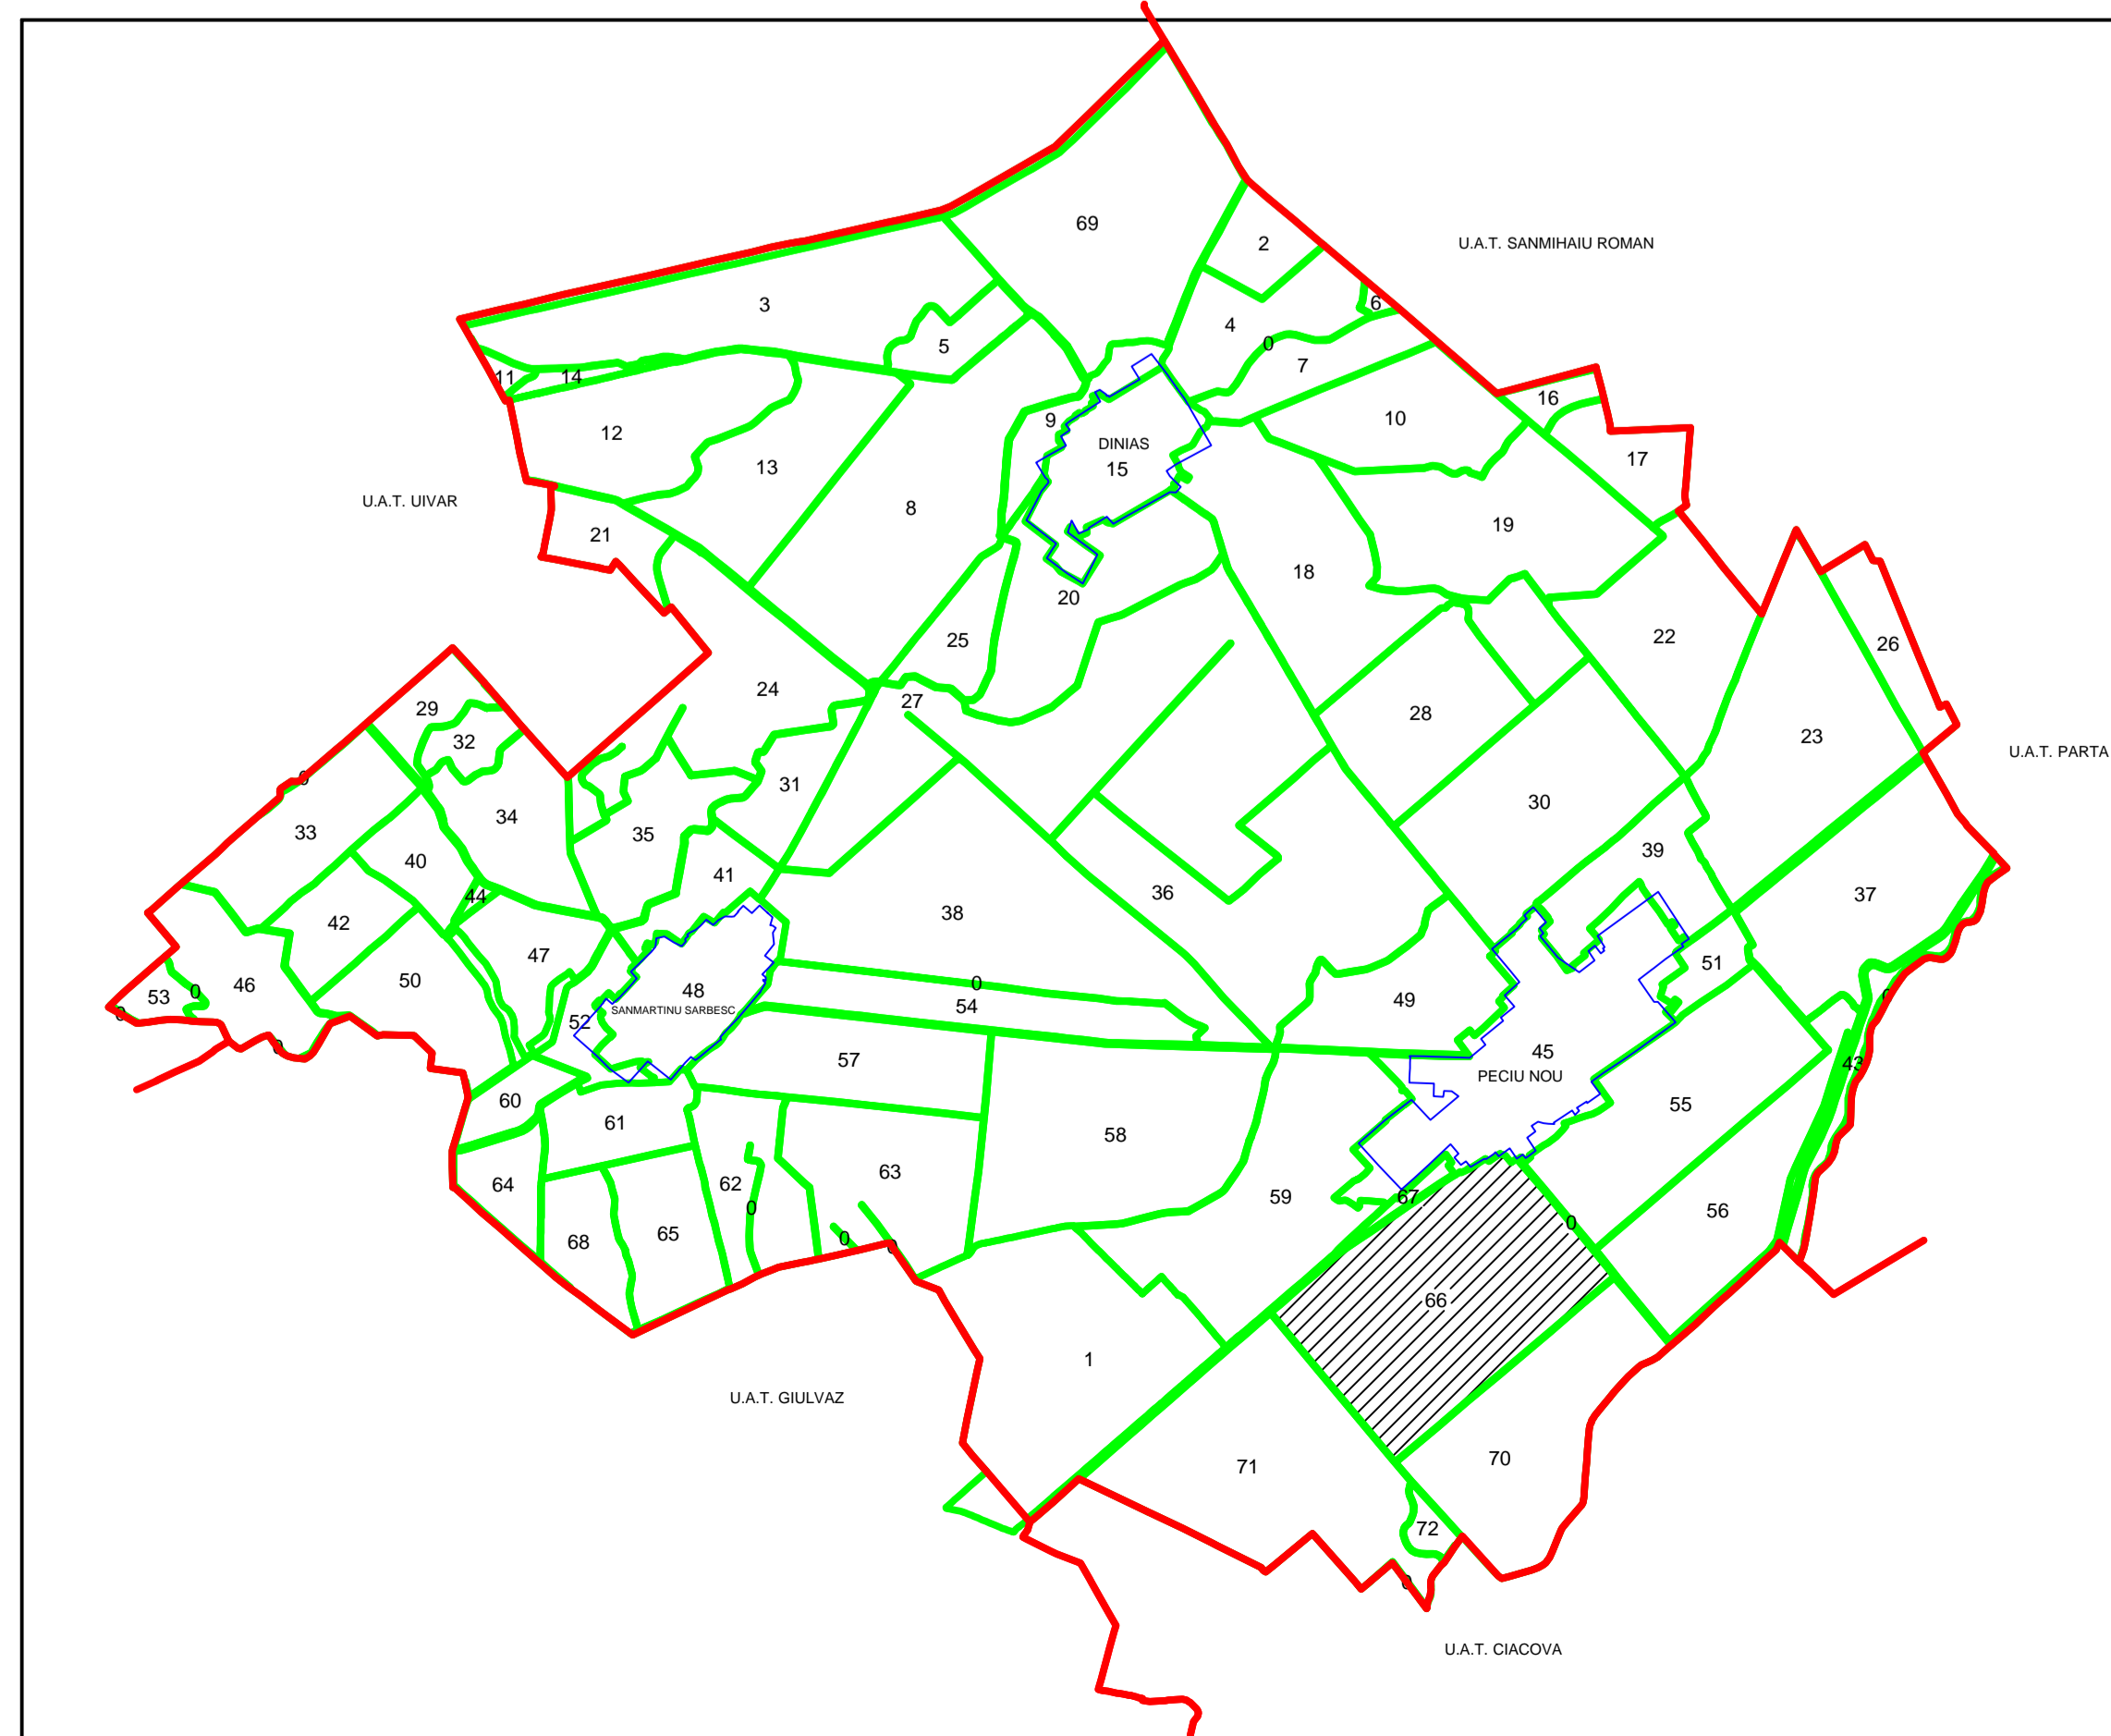

**SCHITA CU DISPUNEREA SECTOARELOR CADASTRALE
 U.A.T. PECIU NOU, JUDETUL TIMIS**



**SCHITA CU DISPUNEREA
 PLANSELOR U.A.T PECIU NOU
 JUDETUL TIMIS**

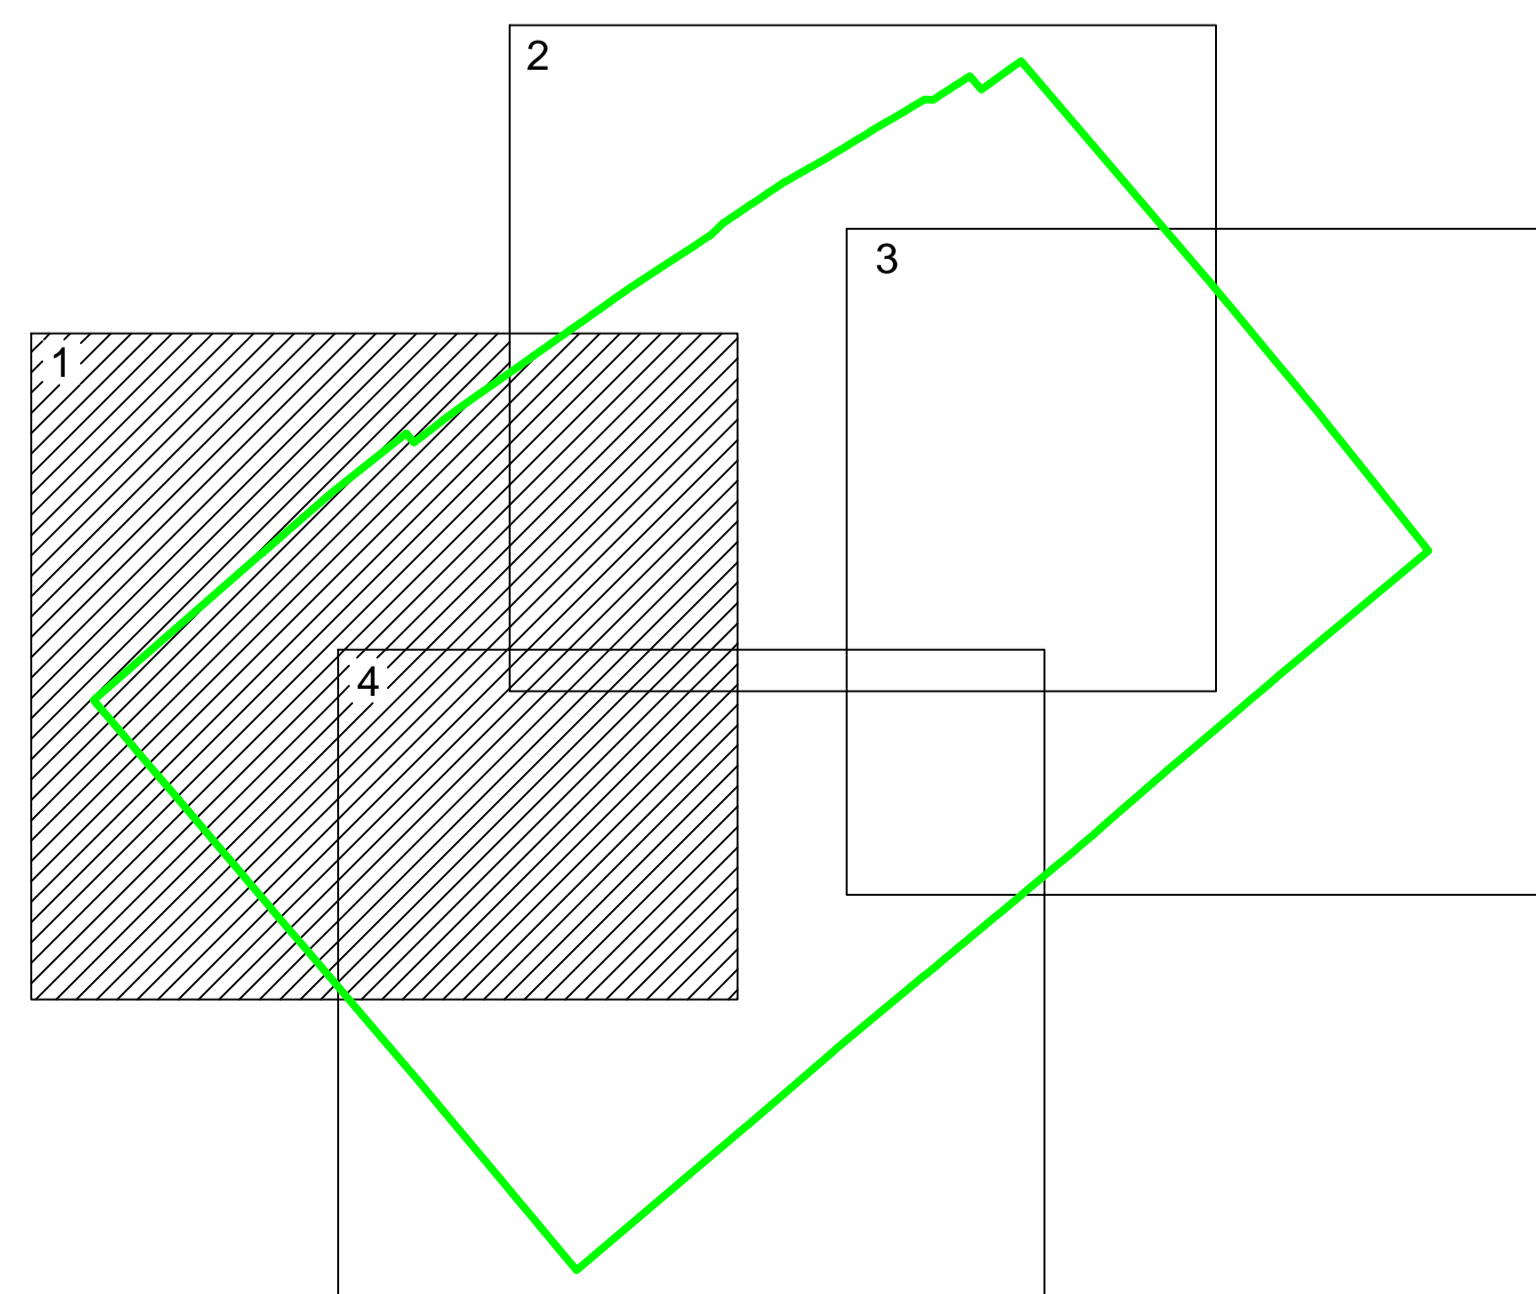

LEGENDA

Numar Sector	66
ID imobil	15
Limita sector	—
Limita imobil	—
Limita UAT	—
Limita intravilan	—
Limita tarla	—

VIZAT,
 Presedinte Comisie (Nume, prenume si semnatura)

S.C. CONCRET CAD S.R.L.
 Seria RO-B-J Nr.2052/21.07.2021
 Data:16.11.2023

Data